
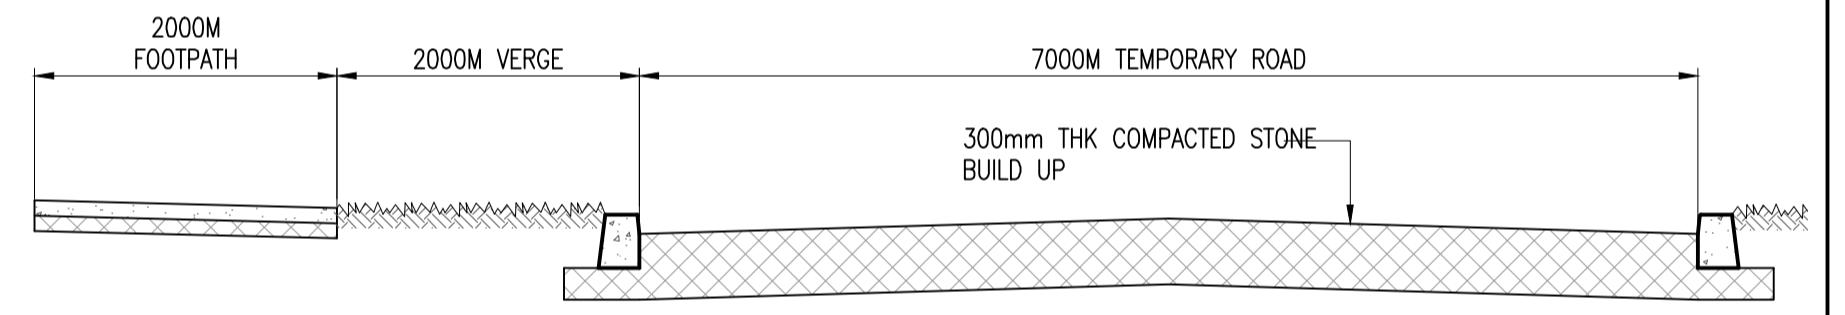
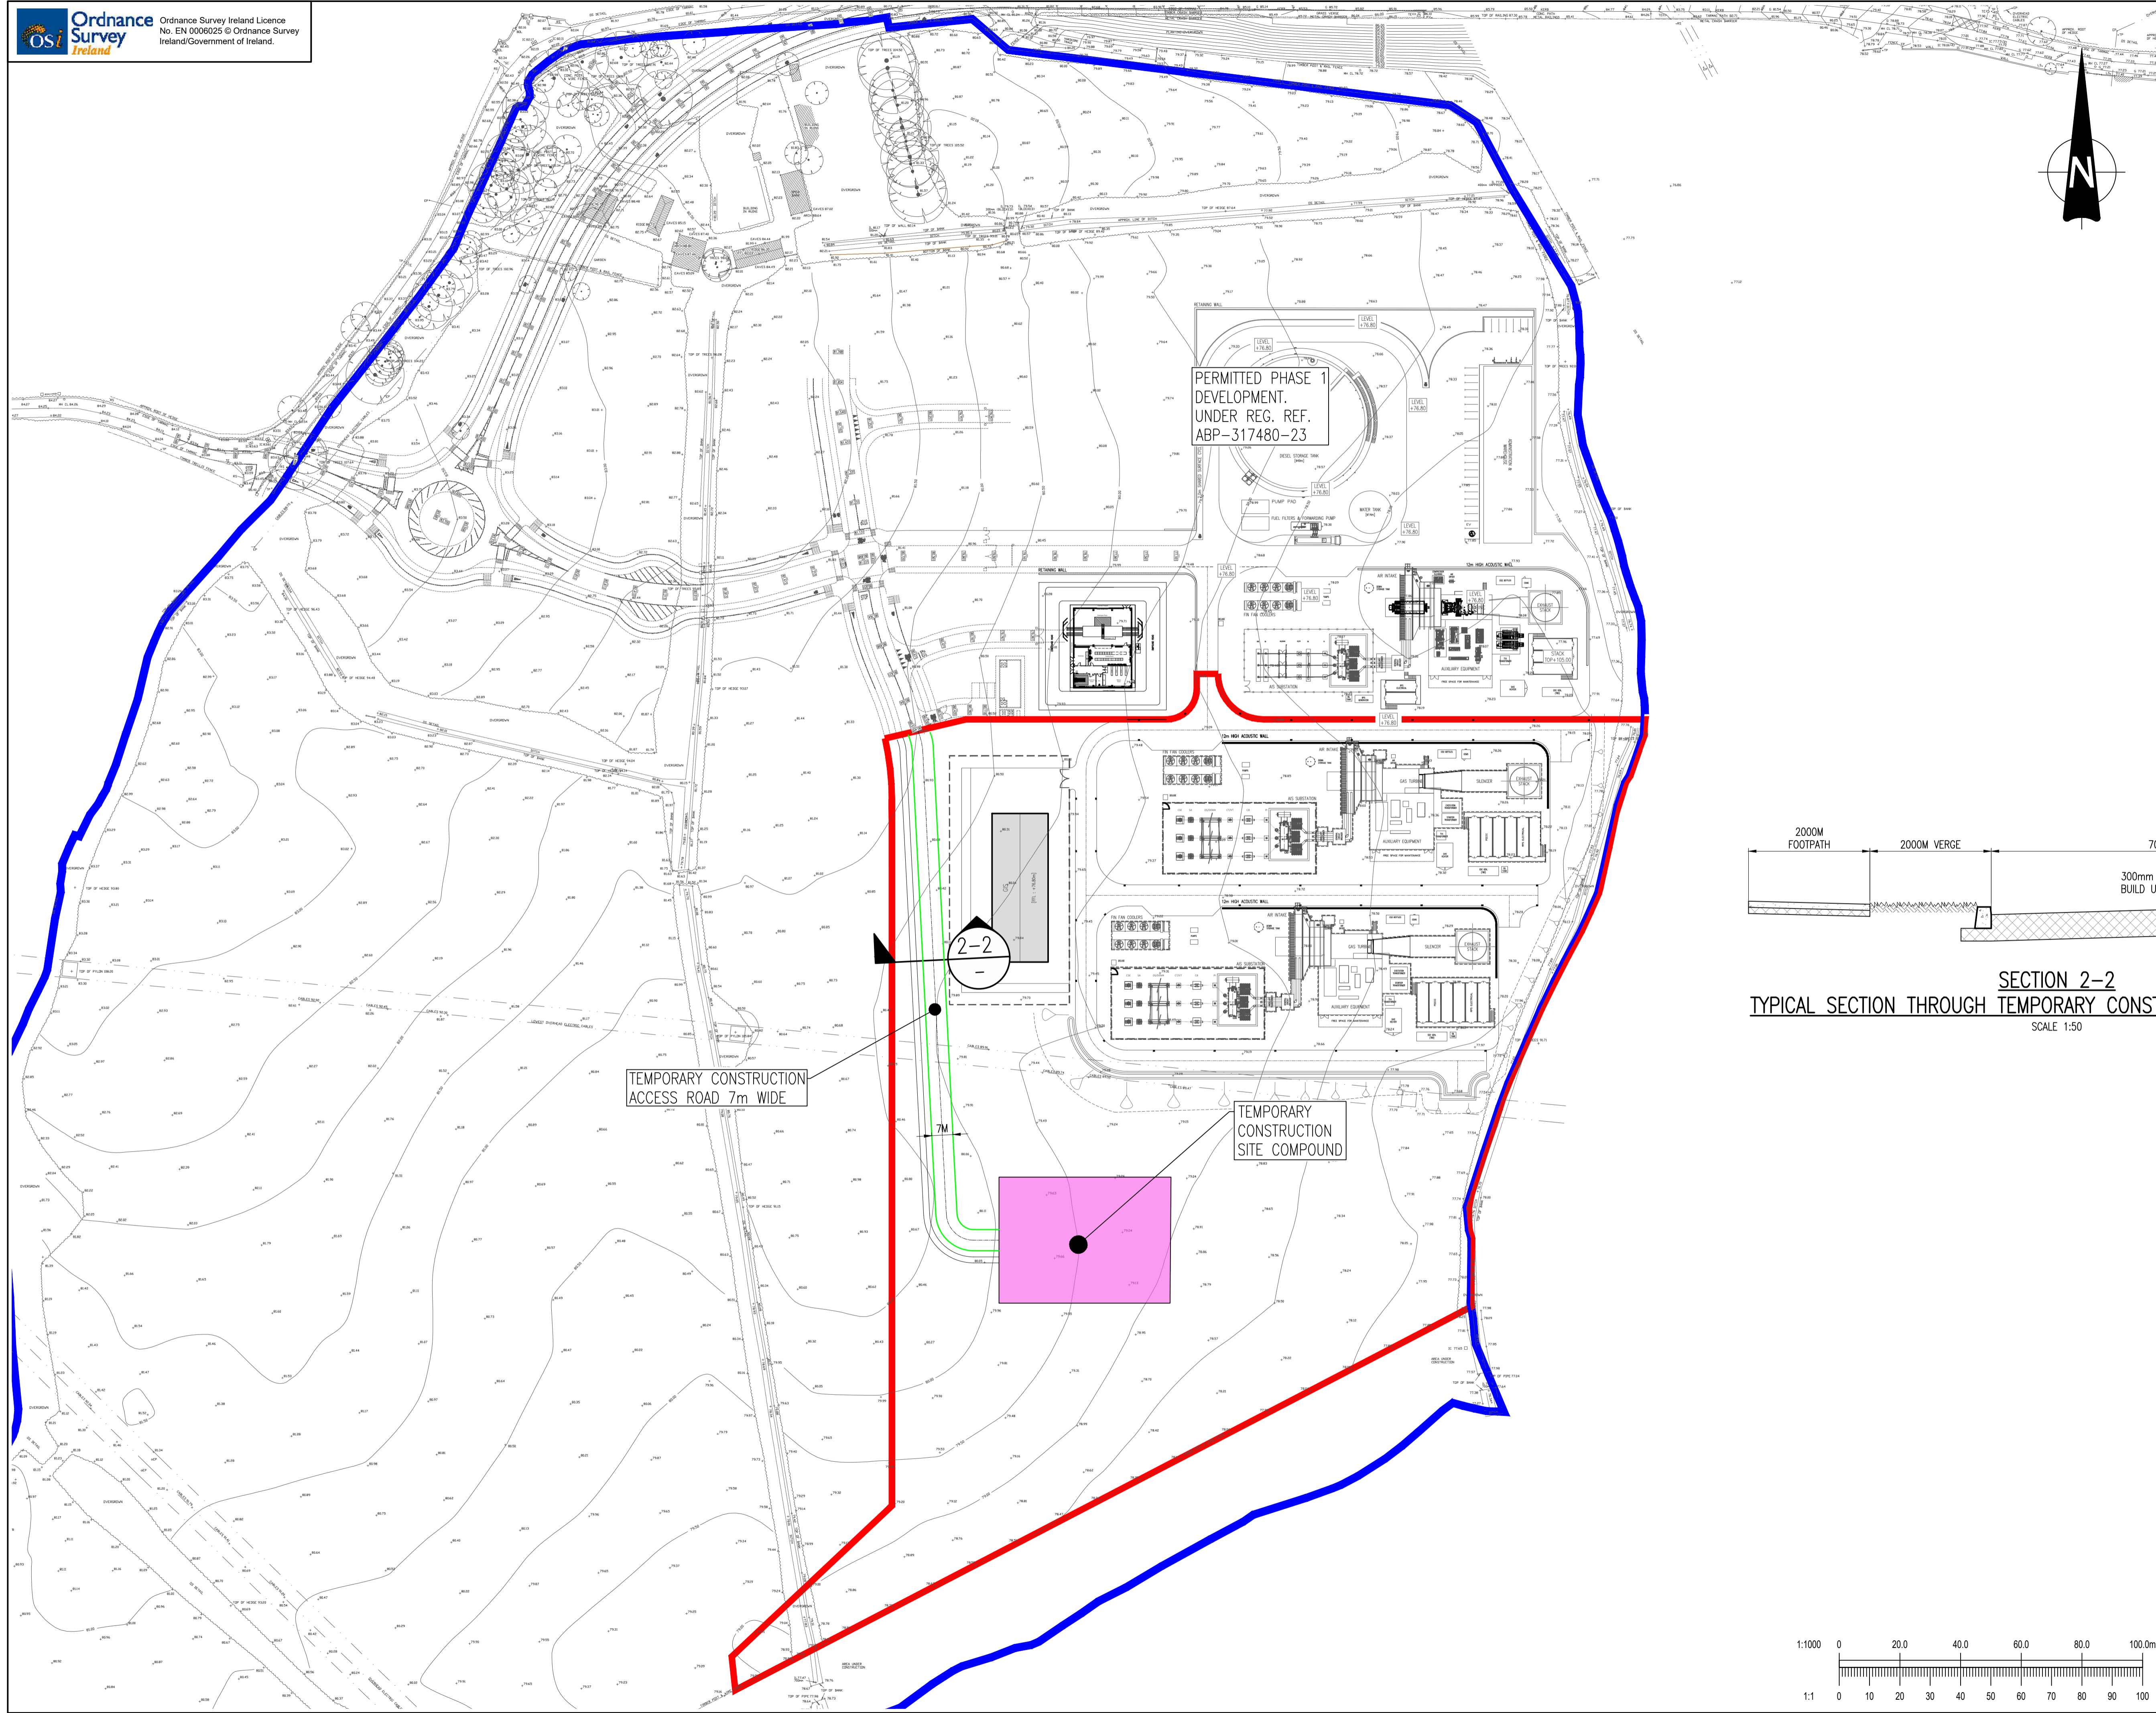
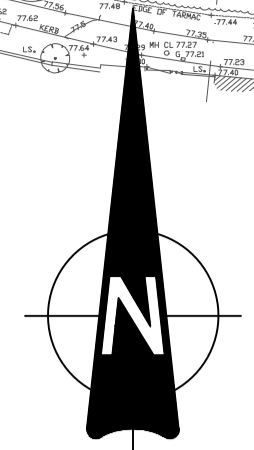



- NOTES:
- DO NOT SCALE. USE FIGURED DIMENSIONS ONLY.
 - THIS DRAWING IS TO BE READ IN CONJUNCTION WITH ALL OTHER RELEVANT ARCHITECTURAL AND ENGINEERING DRAWINGS.

LEGEND:

- SITE BOUNDARY SUBJECT TO PLANNING APPLICATION
- SITE OWNERSHIP BOUNDARY

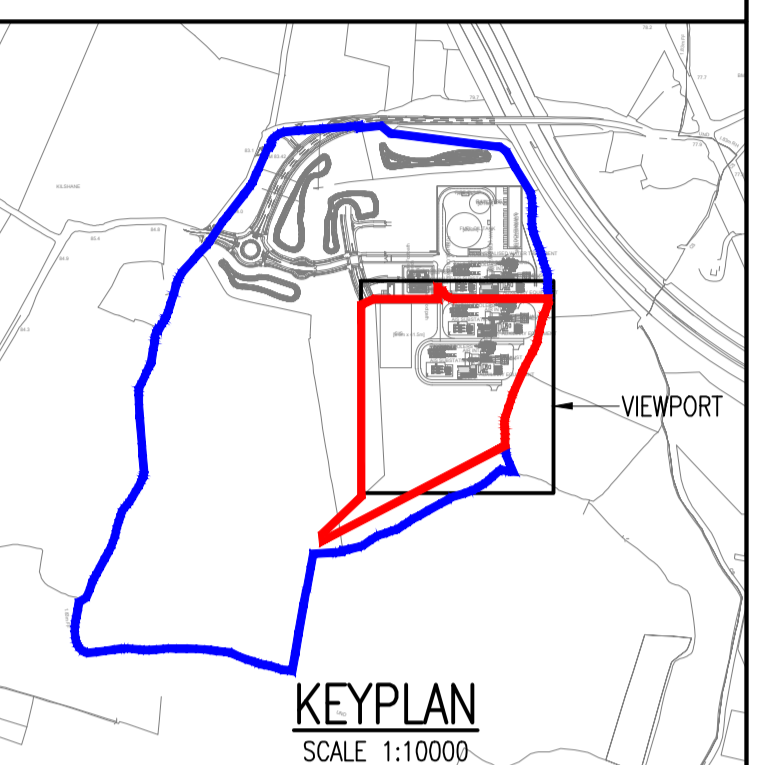

SECTION 2-2
TYPICAL SECTION THROUGH TEMPORARY CONSTRUCTION ACCESS ROAD
SCALE 1:50

Rev	Date	Description	By	CHK
Amendments				
Project				
KILSHANE POWER STATION				
Title				
TEMPORARY CONSTRUCTION ACCESS ROAD & COMPOUND				
Client				
KILSHANE ENERGY LTD.				
				
Status				
FOR PLANNING				
Designed By	KM	Approved	MD	Waterman Ref
Drawn By	PJD	Date	MAY 2026	Scales @ A1
Project	Originator	Volume	Level	Type
KPS - WMC - PH1 - 00 - DR - C - P120				Revision
				-

