


This drawing should not be scaled. Dimensions to be verified on site.
Any discrepancies should be referred to the Engineer prior to work being put in hand.
This drawing is the property of Waterman Moylan Consulting Engineers Limited and is
issued on the condition that it is not copied, reproduced, retained or disclosed to any unauthorized person, either
wholly or in part without the consent in writing of
Waterman Moylan Consulting Engineers Limited
Block S East Point Business Park, Dublin D03 H3F4 Ireland
T: +353 1 664 8900

- NOTES:
- DO NOT SCALE. USE FIGURED DIMENSIONS ONLY.
 - THIS DRAWING IS TO BE READ IN CONJUNCTION WITH ALL OTHER RELEVANT ARCHITECTURAL AND ENGINEERING DRAWINGS.

LEGEND:

- SX
CL X
IL X
XXXmm @ 1/XXX
- PERMITTED PHASE 1 PLANNING SURFACE WATER PIPE & MANHOLE
- PERMITTED PHASE 1 PLANNING SURFACE WATER RISING MAIN
- PERMITTED PHASE 1 PLANNING ATTENUATION STORAGE
- PROPOSED SURFACE WATER PIPE & MANHOLE
- PROPOSED FILTER DRAIN
- PROPOSED SWALE WITH PERFORATED PIPE
- PROPOSED KERB INLET
- PROPOSED GULLY AND CONNECTION
- PROPOSED ATTENUATION STORAGE
- OVERLAND FLOOD ROUTE DIRECTION

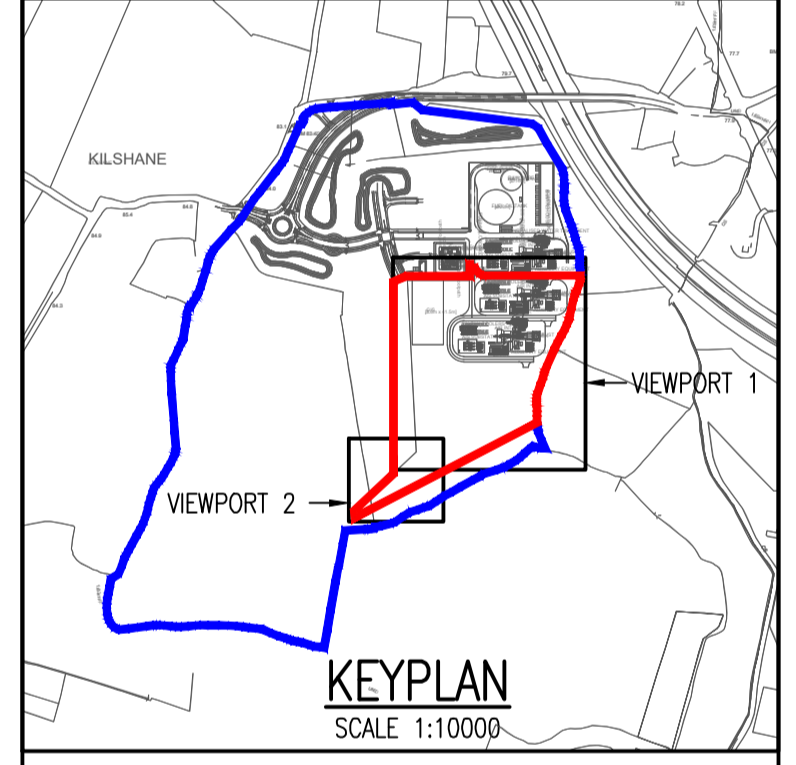

| Rev | Date | Description | By | Chk |
|------------|------|-------------|----|-----|
| Amendments | | | | |

KILSHANE POWER STATION

DRAINAGE LAYOUT & OVERLAND FLOOD ROUTING

KILSHANE ENERGY LTD.



BLOCK S, EASTPOINT BUSINESS PARK, ALFIE BYRNE ROAD,
DUBLIN D03 H3F4 IRELAND. Tel: (01) 664 8900
Email: info@waterman-moylan.ie www.waterman-moylan.ie

FOR PLANNING

| | | | | | |
|--------------------------------------|------------|----------|----------|--------------|--------|
| Designed By | KM | Approved | MD | Waterman Ref | 25-046 |
| Drawn By | PJD | Date | MAY 2026 | Scales @ A1 | 1:500 |
| Project | Originator | Volume | Level | Type | Number |
| KPS - WMC - PH1 - 00 - DR - C - P200 | | | | | - |

