


Main Roadway (to Engineer's Specification)  
Tarmacadam or similar approved

Concrete (to Engineer's Specification)  
In-situ concrete. Brushed with trowel edge finish or similar approved

Site Extent - NTS



- HARD LANDSCAPE**
- Main Roadway**  
(to Engineer's Specification)  
Tarmacadam or similar approved
- Concrete**  
(to Engineer's Specification)  
In-situ concrete. Brushed with trowel edge finish or similar approved
- Cycle Path**  
(to Engineer's Specification)  
Tarmacadam, colour to be decided or similar approved

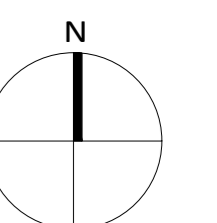

Project Title: <b>Kilshane Power Plant SID</b>					Client: <b>Kilshane Energy Ltd.</b>		Dwg No. 03	
					Drawing Title: <b>Paving Plan</b>		Scale 1:500	
					Job No. 1961		Date 12/06/2025	
D	28/11/2025	MSC	RMD	Draft	 <b>Ronan MacDiarmada + Associates Ltd.</b> Landscape Architects and Consultants. Gort Na Si, Main Street, Newcastle, Co. Dublin. D22A314 tel: +353 1 412 4476 e-mail: info@rmda.ie			
C	21/11/2025	MSC	RMD	Draft				
B	31/07/2025	MSC	RMD	Draft				
A	30/07/2025	MSC	RMD	Draft				
00	12/06/2025	MSC	RMD	Draft				
REV	DATE	BY	CHECKED	DESCRIPTION	This Drawing is Copyright ©			