



R:\MCT0768 - Claureen LIHAF New Link Road\8.0 Drawings\02 Detail Design\DP\MCT0768-RPS-02-XX-DR-C-DP001.dwg

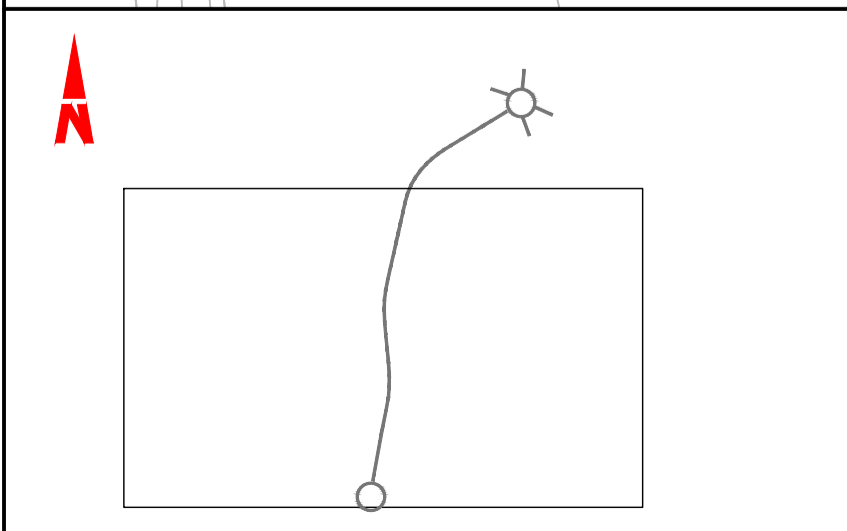


COMHAIRLE CONTAE AN CHLÁIR
CLARE COUNTY COUNCIL
 Áras Contae an Chláir
 New Road
 Ennis
 County Clare
 V95 DXP2
 Tel:(065) 6821616
 customerservices@clarecoco.ie

LEGEND:
 Lands proposed to be acquired permanently under the SCHEDULE 1 - Part I
 Lands proposed to be acquired temporarily under the SCHEDULE 1 - Part II
 Townland Boundary

106.101
 106.102
 106.103

Index to Ordnance Survey Mapping on this sheet. 4264-C
 The Acquisition lines on this drawing have been drawn to Irish Transverse Mercator and are based on Ordnance Survey of Ireland
 Ordnance Survey Ireland Licence No. CYAL50510309 © Ordnance Survey Ireland/Government of Ireland
 Prepared by: KT Scale: 1:1000 @ A1
 Checked by: LB Approved by: TW
 Drawing No: MCT0768-RPS-02-XX-DR-C-DP0001-01

Clare County Council
Claureen LIHAF New Link Road
Compulsory Purchase Order No. 1 of 2026

The official seal of Clare County Council was affixed hereto in the Presence of:
 Chief Executive
 Senior Engineer
 Dated this Day of 2026
 Seal
 DEPOSIT MAP