

DO NOT SCALE. WORK TO FIGURED DIMENSIONS ONLY.
 ALL EXISTING DIMENSIONS TO BE CHECKED ON SITE.
 DRAWN ON AUTOCAD R2004 AT DEADY GAHAN ARCHITECTS LTD
 LAYERS ON THIS DRAWING COMPLY WITH BS 1192: PART 5



An Seanbhaile
 Oldtown

1.83m RH

ACTIVE TRAVEL
 ROUTE CONNECTION

PEDESTRIAN
 CONNECTION


LINK TO
 PERMITTED
 DEVELOPMENT

CYCLEWAY /
 PEDESTRIAN
 CONNECTION

SITE BOUNDARY ———

AREA TO BE TAKEN IN CHARGE BY FCC [Yellow Box]

TAKEN IN CHARGE BY ESB [Blue Box]

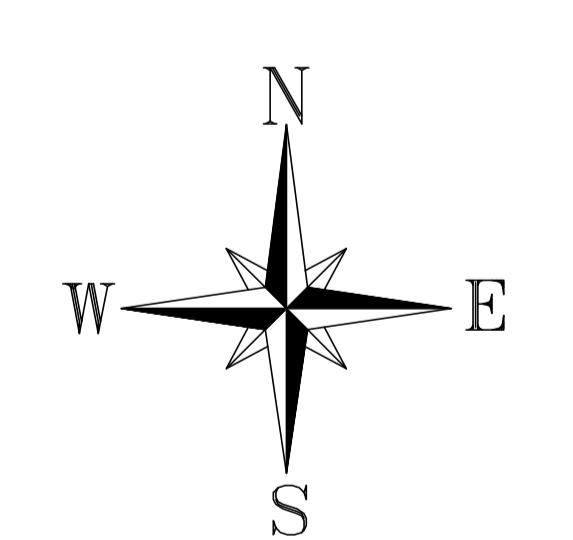

date	rev	name	chk	note
25.05.26	P1	LM	EJG	ISSUE FOR PLANNING

DEADY GAHAN ARCHITECTS

DG

EASTGATE VILLAGE, LITTLE ISLAND, CORK
 T: 021 4355016 W: WWW.DGARCHITECTS.IE
 EMAIL: INFO@DGARCHITECTS.IE

**PERMITTED PHASE 1 - 274no units
 under construction
 (187no HOUSES & 87no APARTMENTS)**

PROPOSED TAKING IN CHARGE - PART A

1:500 @ A0

Project PROPOSED RESIDENTIAL DEVELOPMENT AT RATHBEALE ROAD, SWORDS, CO. DUBLIN			
Drawing title PROPOSED TAKING IN CHARGE - PART A			
Scale 1:500 @ A0	Drawn PC	Checked EJG	Date 05.05.26
Project No. 23068	Drg. No. 23068/P1006B	Revision P1	
Information / Comments		Tender	
Planning		Construction	