


DO NOT SCALE. WORK TO FIGURED DIMENSIONS ONLY.  
 ALL EXISTING DIMENSIONS TO BE CHECKED ON SITE.  
 DRAWN ON AUTOCAD R2004 AT DEADY GAHAN ARCHITECTS LTD  
 LAYERS ON THIS DRAWING COMPLY WITH BS 1192: PART 5

**PERMITTED PHASE 1 - 274no units**  
**under construction**  
 (187no HOUSES & 87no APARTMENTS)

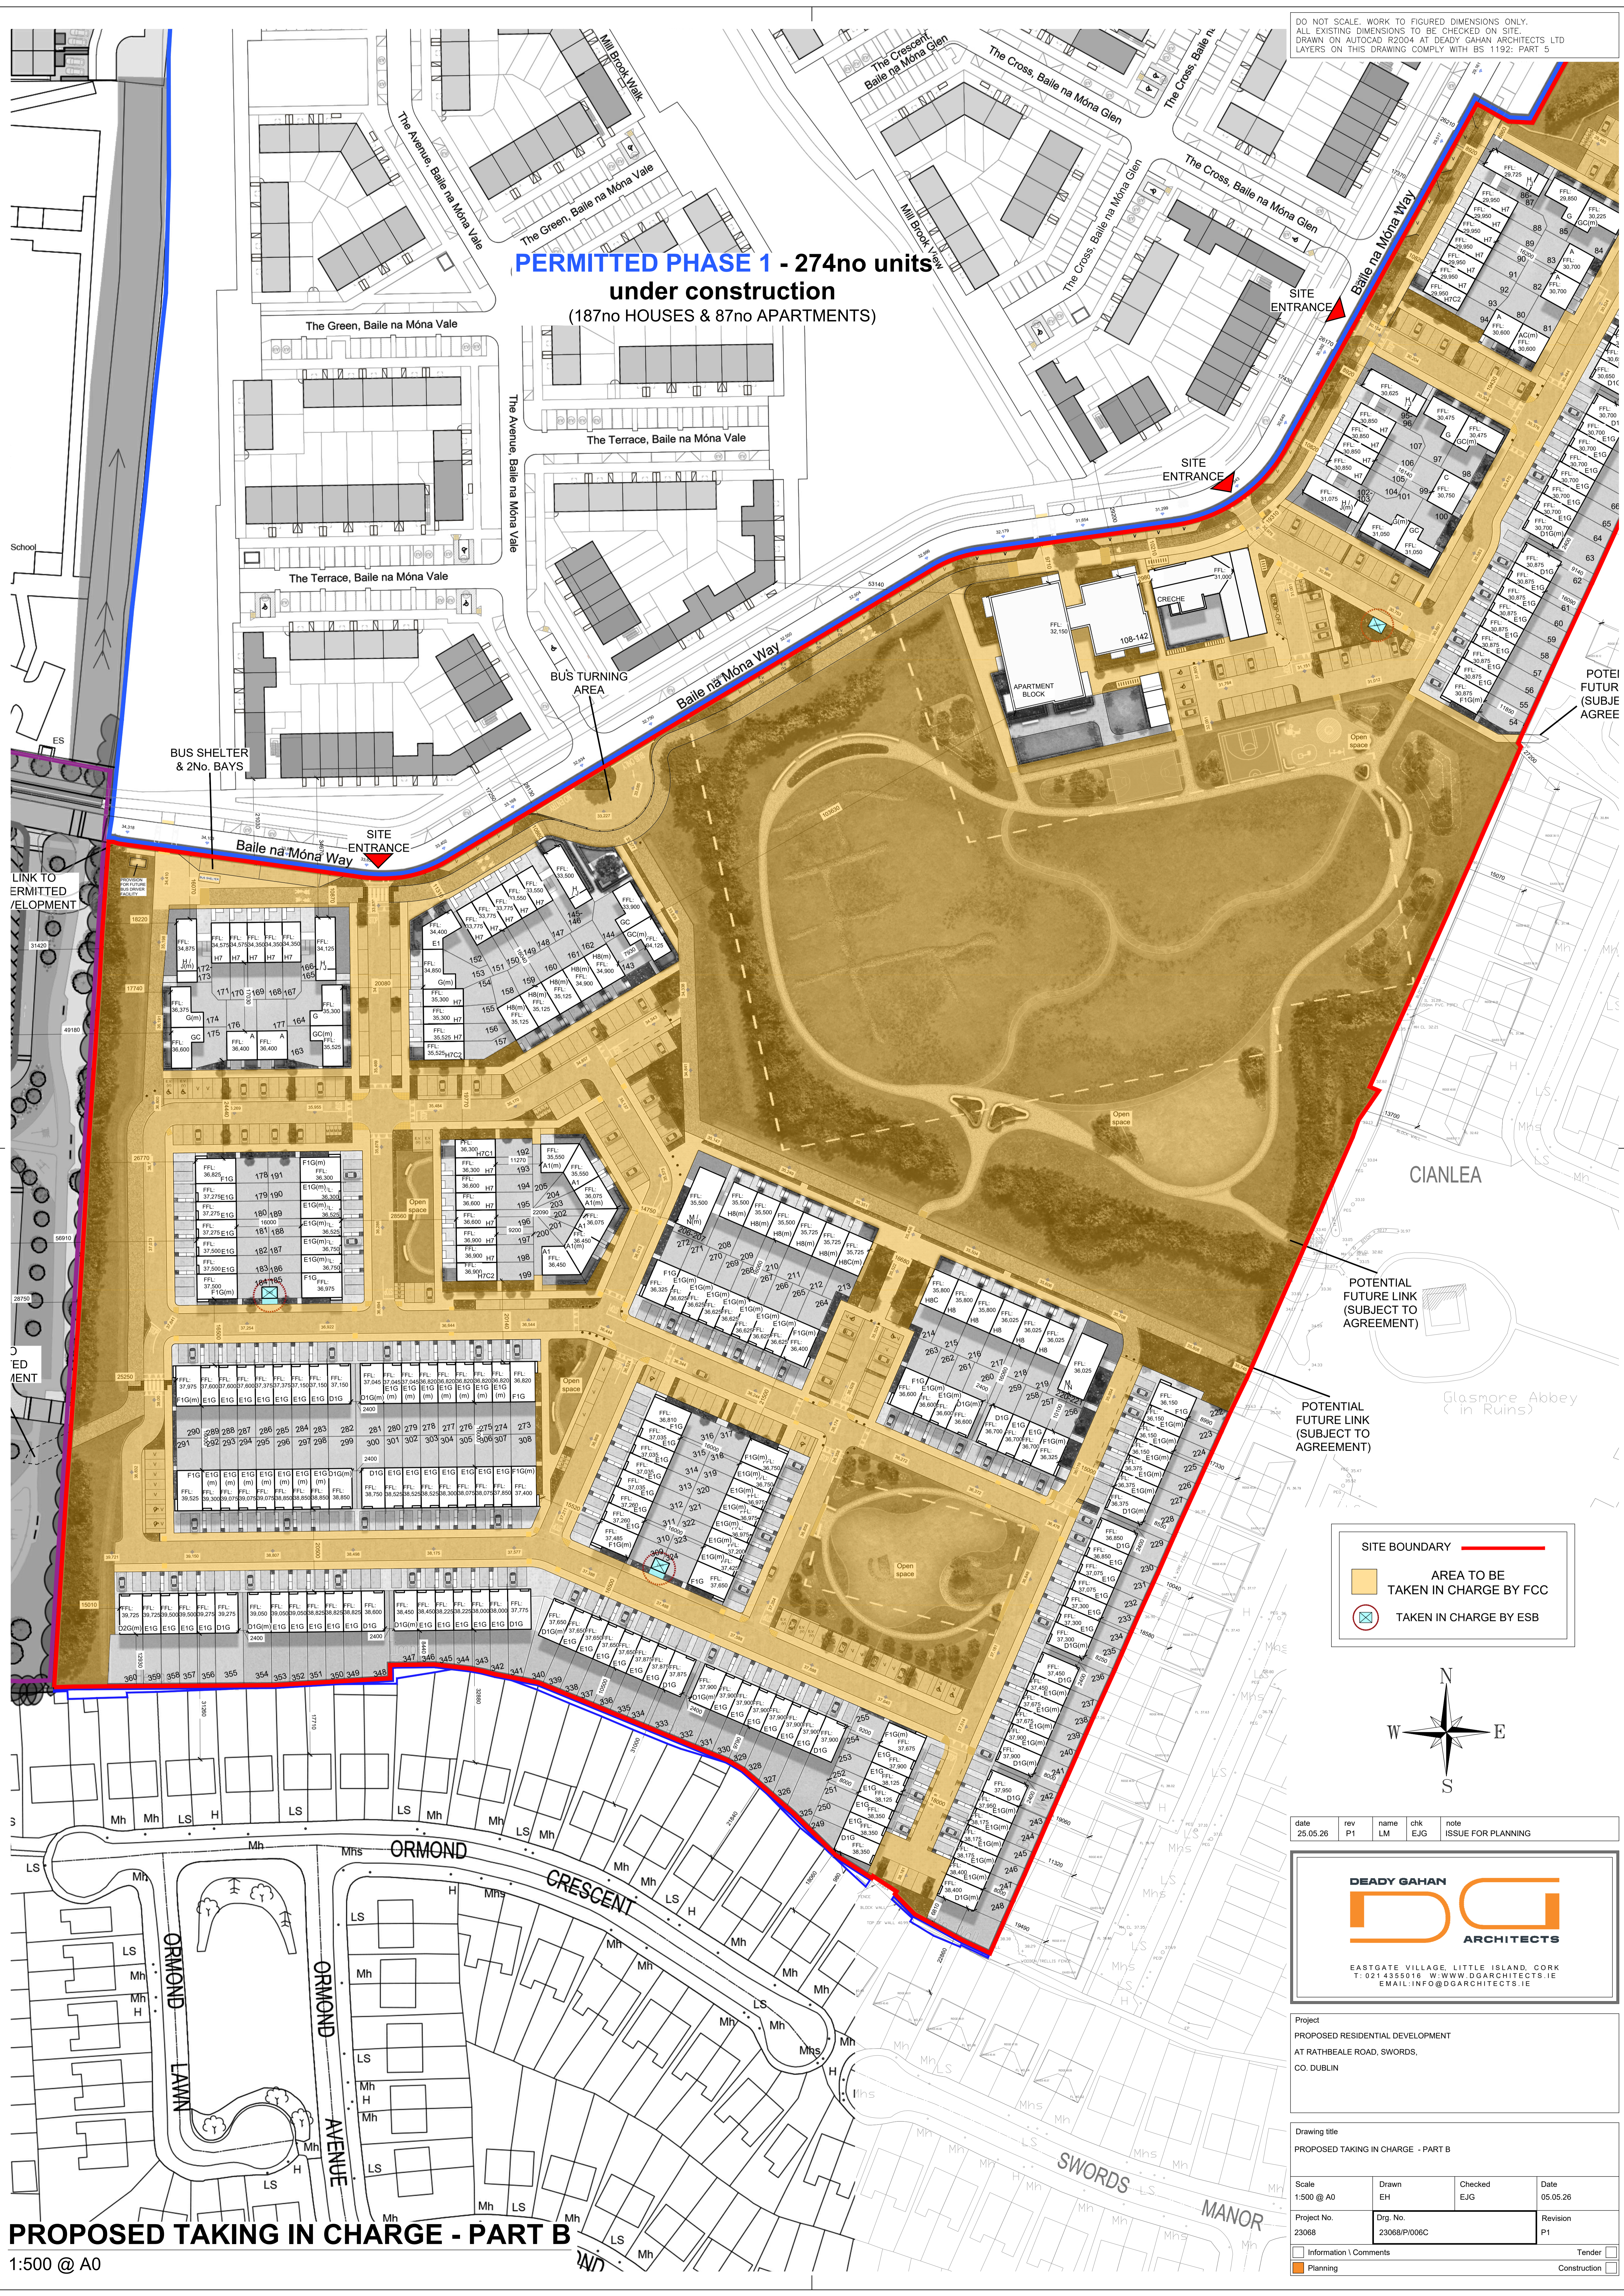

POTENTIAL FUTURE LINK (SUBJECT TO AGREEMENT)

POTENTIAL FUTURE LINK (SUBJECT TO AGREEMENT)


Glasmore Abbey (in Ruins)

CIANLEA

**SITE BOUNDARY** ———

**AREA TO BE TAKEN IN CHARGE BY FCC** [Yellow Box]

**TAKEN IN CHARGE BY ESB** [Blue Box]

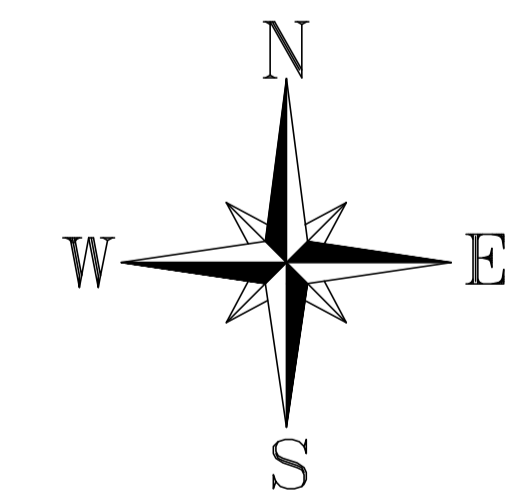

date	rev	name	chk	note
25.05.26	P1	LM	EJG	ISSUE FOR PLANNING

**DEADY GAHAN**  
**DG**  
 ARCHITECTS

EASTGATE VILLAGE, LITTLE ISLAND, CORK  
 T: 021 4355016 W: WWW.DGARCHITECTS.IE  
 EMAIL: INFO@DGARCHITECTS.IE

Project  
 PROPOSED RESIDENTIAL DEVELOPMENT  
 AT RATHBALE ROAD, SWORDS,  
 CO. DUBLIN

Drawing title  
 PROPOSED TAKING IN CHARGE - PART B

Scale	Drawn	Checked	Date
1:500 @ A0	EH	EJG	05.05.26
Project No.	Drng. No.	Revision	
23068	23068/P1006C	P1	

Information / Comments	Tender
Planning	Construction

**PROPOSED TAKING IN CHARGE - PART B**  
 1:500 @ A0