

DO NOT SCALE. WORK TO FIGURED DIMENSIONS ONLY.
 ALL EXISTING DIMENSIONS TO BE CHECKED ON SITE.
 DRAWN ON AUTOCAD R2004 AT DEADY GAHAN ARCHITECTS LTD
 LAYERS ON THIS DRAWING COMPLY WITH BS 1192: PART 5




no units
 (ENTS)

SITE BOUNDARY ———

AREA TO BE TAKEN IN CHARGE BY FCC (Yellow shaded area)

TAKEN IN CHARGE BY ESB (Blue shaded area)

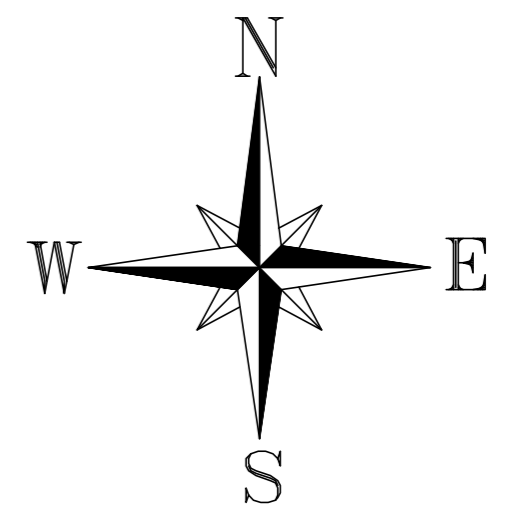

date	rev	name	chk	note
25.05.26	P1	LM	EJG	ISSUE FOR PLANNING

DEADY GAHAN ARCHITECTS

EASTGATE VILLAGE, LITTLE ISLAND, CORK
 T: 021 4355016 W: WWW.DGARCHITECTS.IE
 EMAIL: INFO@DGARCHITECTS.IE

Project
 PROPOSED RESIDENTIAL DEVELOPMENT
 AT RATHBEALE ROAD, SWORDS,
 CO. DUBLIN

Drawing title
 PROPOSED TAKING IN CHARGE - PART C

Scale 1:500 @ A1	Drawn PC	Checked EJG	Date 13.01.26
Project No. 23068	Dwg. No. 23068/P/006D	Revision P1	
<input type="checkbox"/> Information \ Comments	<input type="checkbox"/> Tender	<input type="checkbox"/> Planning	<input type="checkbox"/> Construction

PROPOSED TAKING IN CHARGE - PART C
 1:500 @ A1