


LEGEND

- BT1: Open Boundary
- BT2: Existing Hedgerow to be retained
- BT3: Existing Block Wall To Be Retained
- BT4: Existing Stone Retaining Wall
- BT5: Existing Shed
- BT6: Existing Timber Fence
- BT7: Proposed Concrete Retaining Wall With Stone Cladding + Railing
- BT8: Gabion Wall
- BT9: 2m High Proposed Concrete Block Wall
- BT10: Proposed Native Hedge
- BT11: 2m High Blockwork Wall and Piers With Precast Concrete Coping
- BT12: 1.8m High Hith and Miss Timber Fencing
- BT13: 2.55m High Brick Wall With Brick Coping
- BT14: 1m Estate Rail Fence
- BT15: 1.1m High powder coated galvanised steel railing
- BT16: 1.2m High Boundary Railing On Concrete Upstand To Further Detail And Approval Of Parks Department
- BT17: 1.2m High Brick Wall With Brick Coping
- BT18: 3m high Heavy Duty Steel Fencing to MUGA
- BT19: Maintenance Gate Access
- BT20: Existing Concrete Wall + Proposed 2.3m High Brick Wall
- BT21: Proposed Creche Boundary -1.8m High Steel Fence & 1.8m Beech Hedge

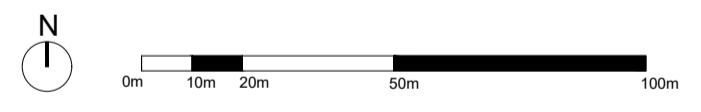

REFERENCE: THIS DRAWING IS NOT FOR CONSTRUCTION

SR LA

SIMON RONAN LANDSCAPE ARCHITECTS

Cork Office: Levis Quary, Skibbereen, Co. Cork, Ireland, A94A431
 Dublin Office: 25 Glengarriff Parade, Phibsborough, Dublin 7, Ireland, D07 XF25
 simon@simonronan.com +353 86 056 3434

PROPOSED BOUNDARY TREATMENT PLAN L-102
 1:1500@A1

REV/00

PROPOSED FCC HOUSING
 MOORETOWN PHASE 2, SWORDS, CO. DUBLIN

PURPOSE OF DRAWING: PLANNING

THIS DRAWING IS TO BE USED IN CONNECTION WITH RELEVANT CONSULTANT DRAWINGS AND IS NOT TO BE SCALED FROM THIS DRAWING. NO PART OF THIS DRAWING SHALL BE REPRODUCED OR TRANSMITTED IN ANY FORM OR BY ANY MEANS, ELECTRONIC OR MECHANICAL, INCLUDING PHOTOCOPYING, RECORDING, OR BY ANY INFORMATION STORAGE AND RETRIEVAL SYSTEM, WITHOUT THE WRITTEN PERMISSION OF THE CONSULTANT ARCHITECT. THE ARCHITECT'S LIABILITY IS LIMITED TO THE PROFESSIONAL SERVICES PROVIDED BY HIMSELF OR HERSELF AND HIS OR HER ASSISTANTS AND EMPLOYEES.

MAY 2026