
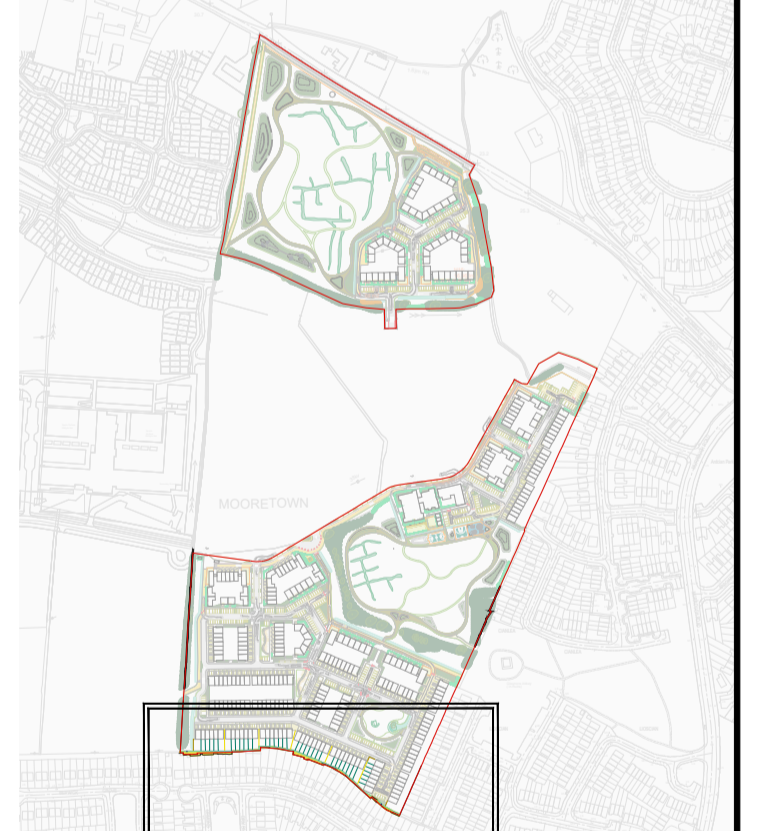


- LEGEND**
- Site Boundary
 - BT1: Existing Hedgerow to be retained
 - BT2: Existing Block Wall To Be Retained
 - BT3: Existing Retaining Wall
 - BT4: Existing Shed
 - BT5: Existing Timber Fence
 - BT6: 2m High Proposed Concrete Block Wall
 - BT7: 2m High Blockwork Wall and Piers With Precast Concrete Coping
 - BT8: 1.8m High Hit and Miss Timber Fencing
 - BT9: 2.55m High Brick Wall With Brick Coping
 - BT10: Maintenance Access Gate
 - Left-Over Areas

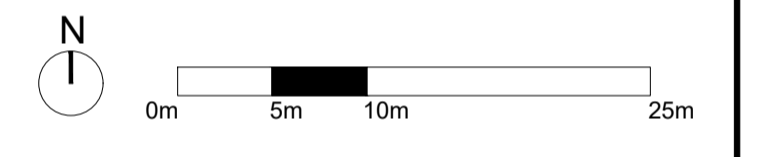

REFERENCE: THIS DRAWING IS NOT FOR CONSTRUCTION

SR LA

SIMON RONAN LANDSCAPE ARCHITECTS

Cork Office
Levin Quay
Skibbereen
Co. Cork
Ireland
A94A431

Dublin Office
25 Glengarriff Parade
Phibsborough
Dublin 7
Ireland
D07 XF25

simon@simonronan.com +353 86 056 3434

SOUTH BOUNDARY
DETAILED PLAN L-104
1:400@A1

REV/00

PROPOSED FCC HOUSING
MOORETOWN PHASE 2, SWORDS, CO. DUBLIN

PURPOSE OF DRAWING: PLANNING

THIS DRAWING IS TO BE USED IN CONNECTION WITH RELEVANT CONSULTATION DRAWINGS AND IS NOT TO BE USED FOR ANY OTHER PURPOSES WITHOUT THE WRITTEN PERMISSION OF SIMON RONAN LANDSCAPE ARCHITECTS. THE CLIENT ACCEPTS THE RESPONSIBILITY OF THE CONSULTANT AND THE CLIENT'S REPRESENTATIVE FOR ANY ERRORS OR OMISSIONS WHICH MAY OCCUR IN THE COURSE OF THE DESIGN PROCESS.

MAY 2026

