
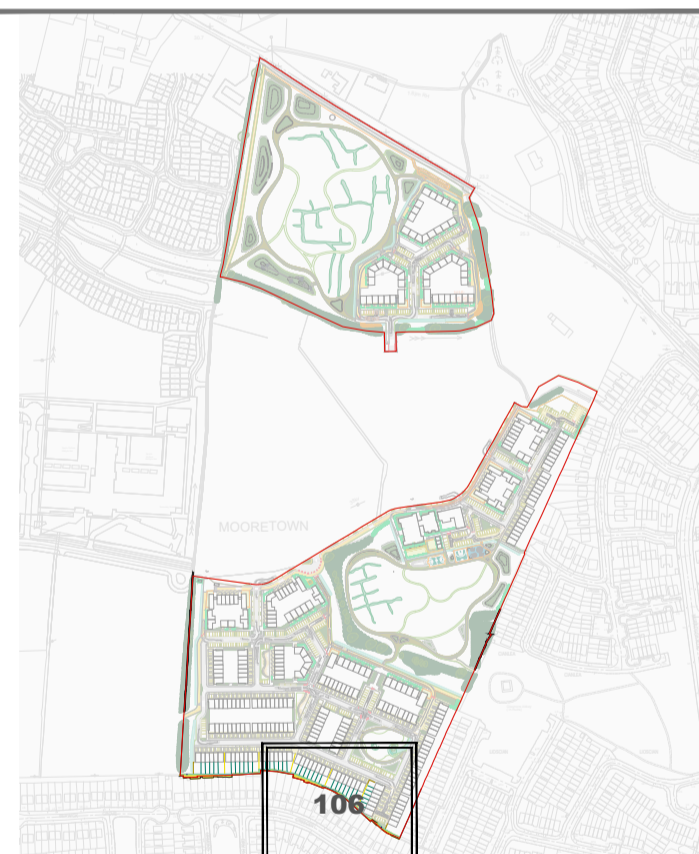


- LEGEND**
- Site Boundary
 - BT1: Existing Hedgerow to be retained
 - BT2: Existing Block Wall To Be Retained
 - BT3: Existing Retaining Wall
 - BT4: Existing Shed
 - BT5: Existing Timber Fence
 - BT6: 2m High Proposed Concrete Block Wall
 - BT7: 2m High Blockwork Wall and Piers With Precast Concrete Coping
 - BT8: 1.8m High Hit and Miss Timber Fencing
 - BT9: 2.55m High Brick Wall With Brick Coping
 - BT10: Maintenance Access Gate
 - Left-Over Areas

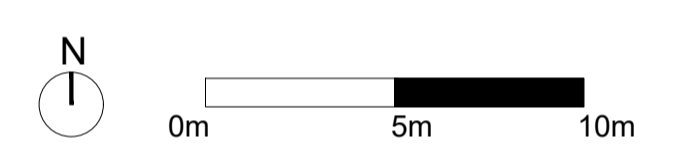

REFERENCE: THIS DRAWING IS NOT FOR CONSTRUCTION

SR LA

SIMON RONAN LANDSCAPE ARCHITECTS

Cork Office Levin's Quay Skibbereen Co. Cork Ireland A94A431	Dublin Office 25 Glengarriff Parade Phibsborough Dublin 7 Ireland D07 XF25
simon@simonronan.com	+353 86 056 3434

SOUTH BOUNDARY DETAILED PLAN L-106 1:200@A1	REV/00
---	--------

PROPOSED FCC HOUSING
MOORETOWN PHASE 2, SWORDS, CO. DUBLIN

PURPOSE OF DRAWING: PLANNING

THIS DRAWING IS TO BE USED IN CONNECTION WITH RELEVANT CONSULTING DRAWINGS
ALL DIMENSIONS TO BE GIVEN UNLESS OTHERWISE SPECIFIED
NO PART OF THIS DRAWING SHALL BE REPRODUCED OR TRANSMITTED IN ANY FORM OR BY ANY MEANS, ELECTRONIC OR MECHANICAL, INCLUDING PHOTOCOPYING, RECORDING, OR BY ANY INFORMATION STORAGE AND RETRIEVAL SYSTEM, WITHOUT THE WRITTEN PERMISSION OF THE CONSULTING ARCHITECTS. THE CONSULTING ARCHITECTS SHALL BE RESPONSIBLE FOR ANY ERRORS OR OMISSIONS IN THIS DRAWING WHICH MAY BE CAUSED BY THE CLIENT'S NEGLIGENCE OR OTHERWISE.

MAY 2026

