


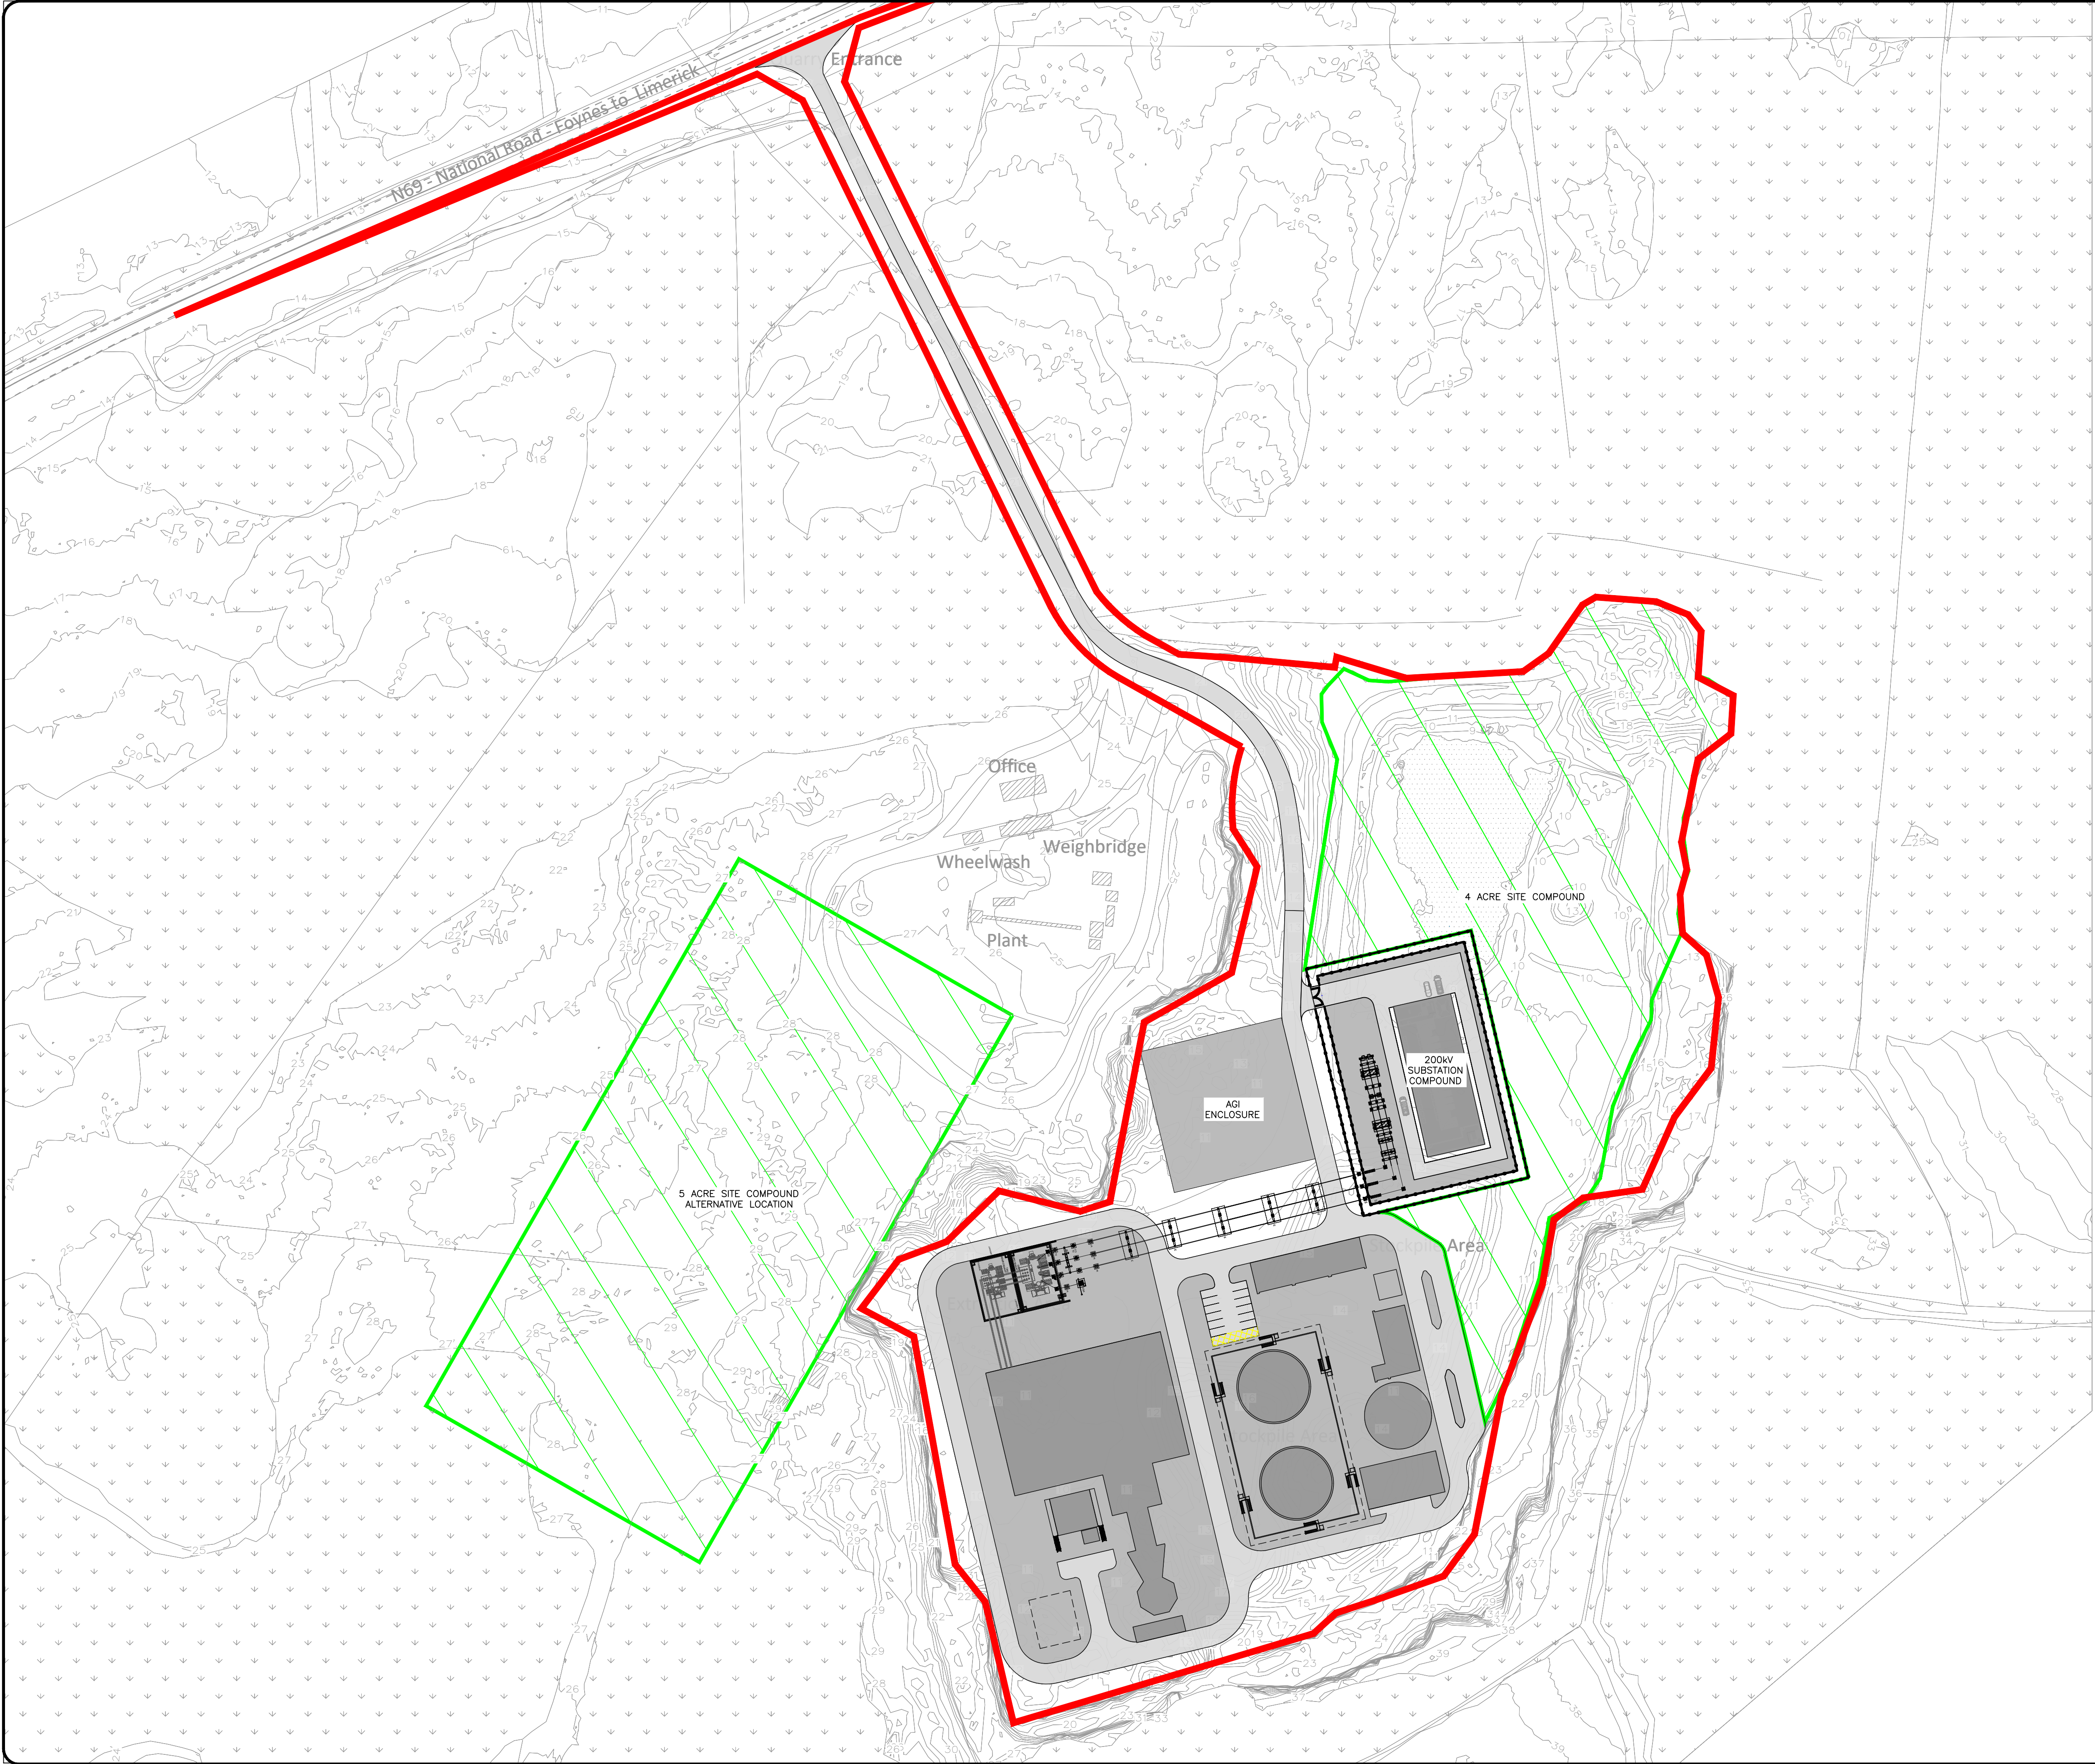

- LEGEND:**
- USEABLE LAND BOUNDARY
 - PROPOSED SITE COMPOUND (4 ACRES)
 - PROPOSED BUILDING
 - PROPOSED ROAD
 - PROPOSED PAVEMENT

DRAFT

003	ISSUED FOR INFORMATION	06.07.26	LW	SK	SK
002	ISSUED FOR INFORMATION	06.07.26	LW	SK	SK
001	ISSUED FOR INFORMATION	02.07.26	LW	SK	SK
No.	Revision	Date	By	Chk'd	App'd

Project Stage

INFORMATION



ROUGHAN & O'DONOVAN

Offices:
Dublin - Sandford & Santry
Leeds - Otley
Ireland t +353 (0) 1 294 0800
UK t +44 (0) 113 360 1720

Client

CULTACA LTD.

Project Title

OPEN CYCLE GAS TURBINE POWER STATION
BARRIGONE

Drawing Title

PROPOSED SITE LAYOUT SHEET 1

Drawing Number	OCGT-ROD-BAR-XX-DR-CE-0005			Rev	P03
Scale	1:1000 @A1	Date	MAY 26	Job No	26.120
Drawn	LW	Checked	SK	Approved	SK
				Status Code	S2 - SUITABLE FOR INFORMATION

DO NOT SCALE USE FIGURED DIMENSIONS ONLY