


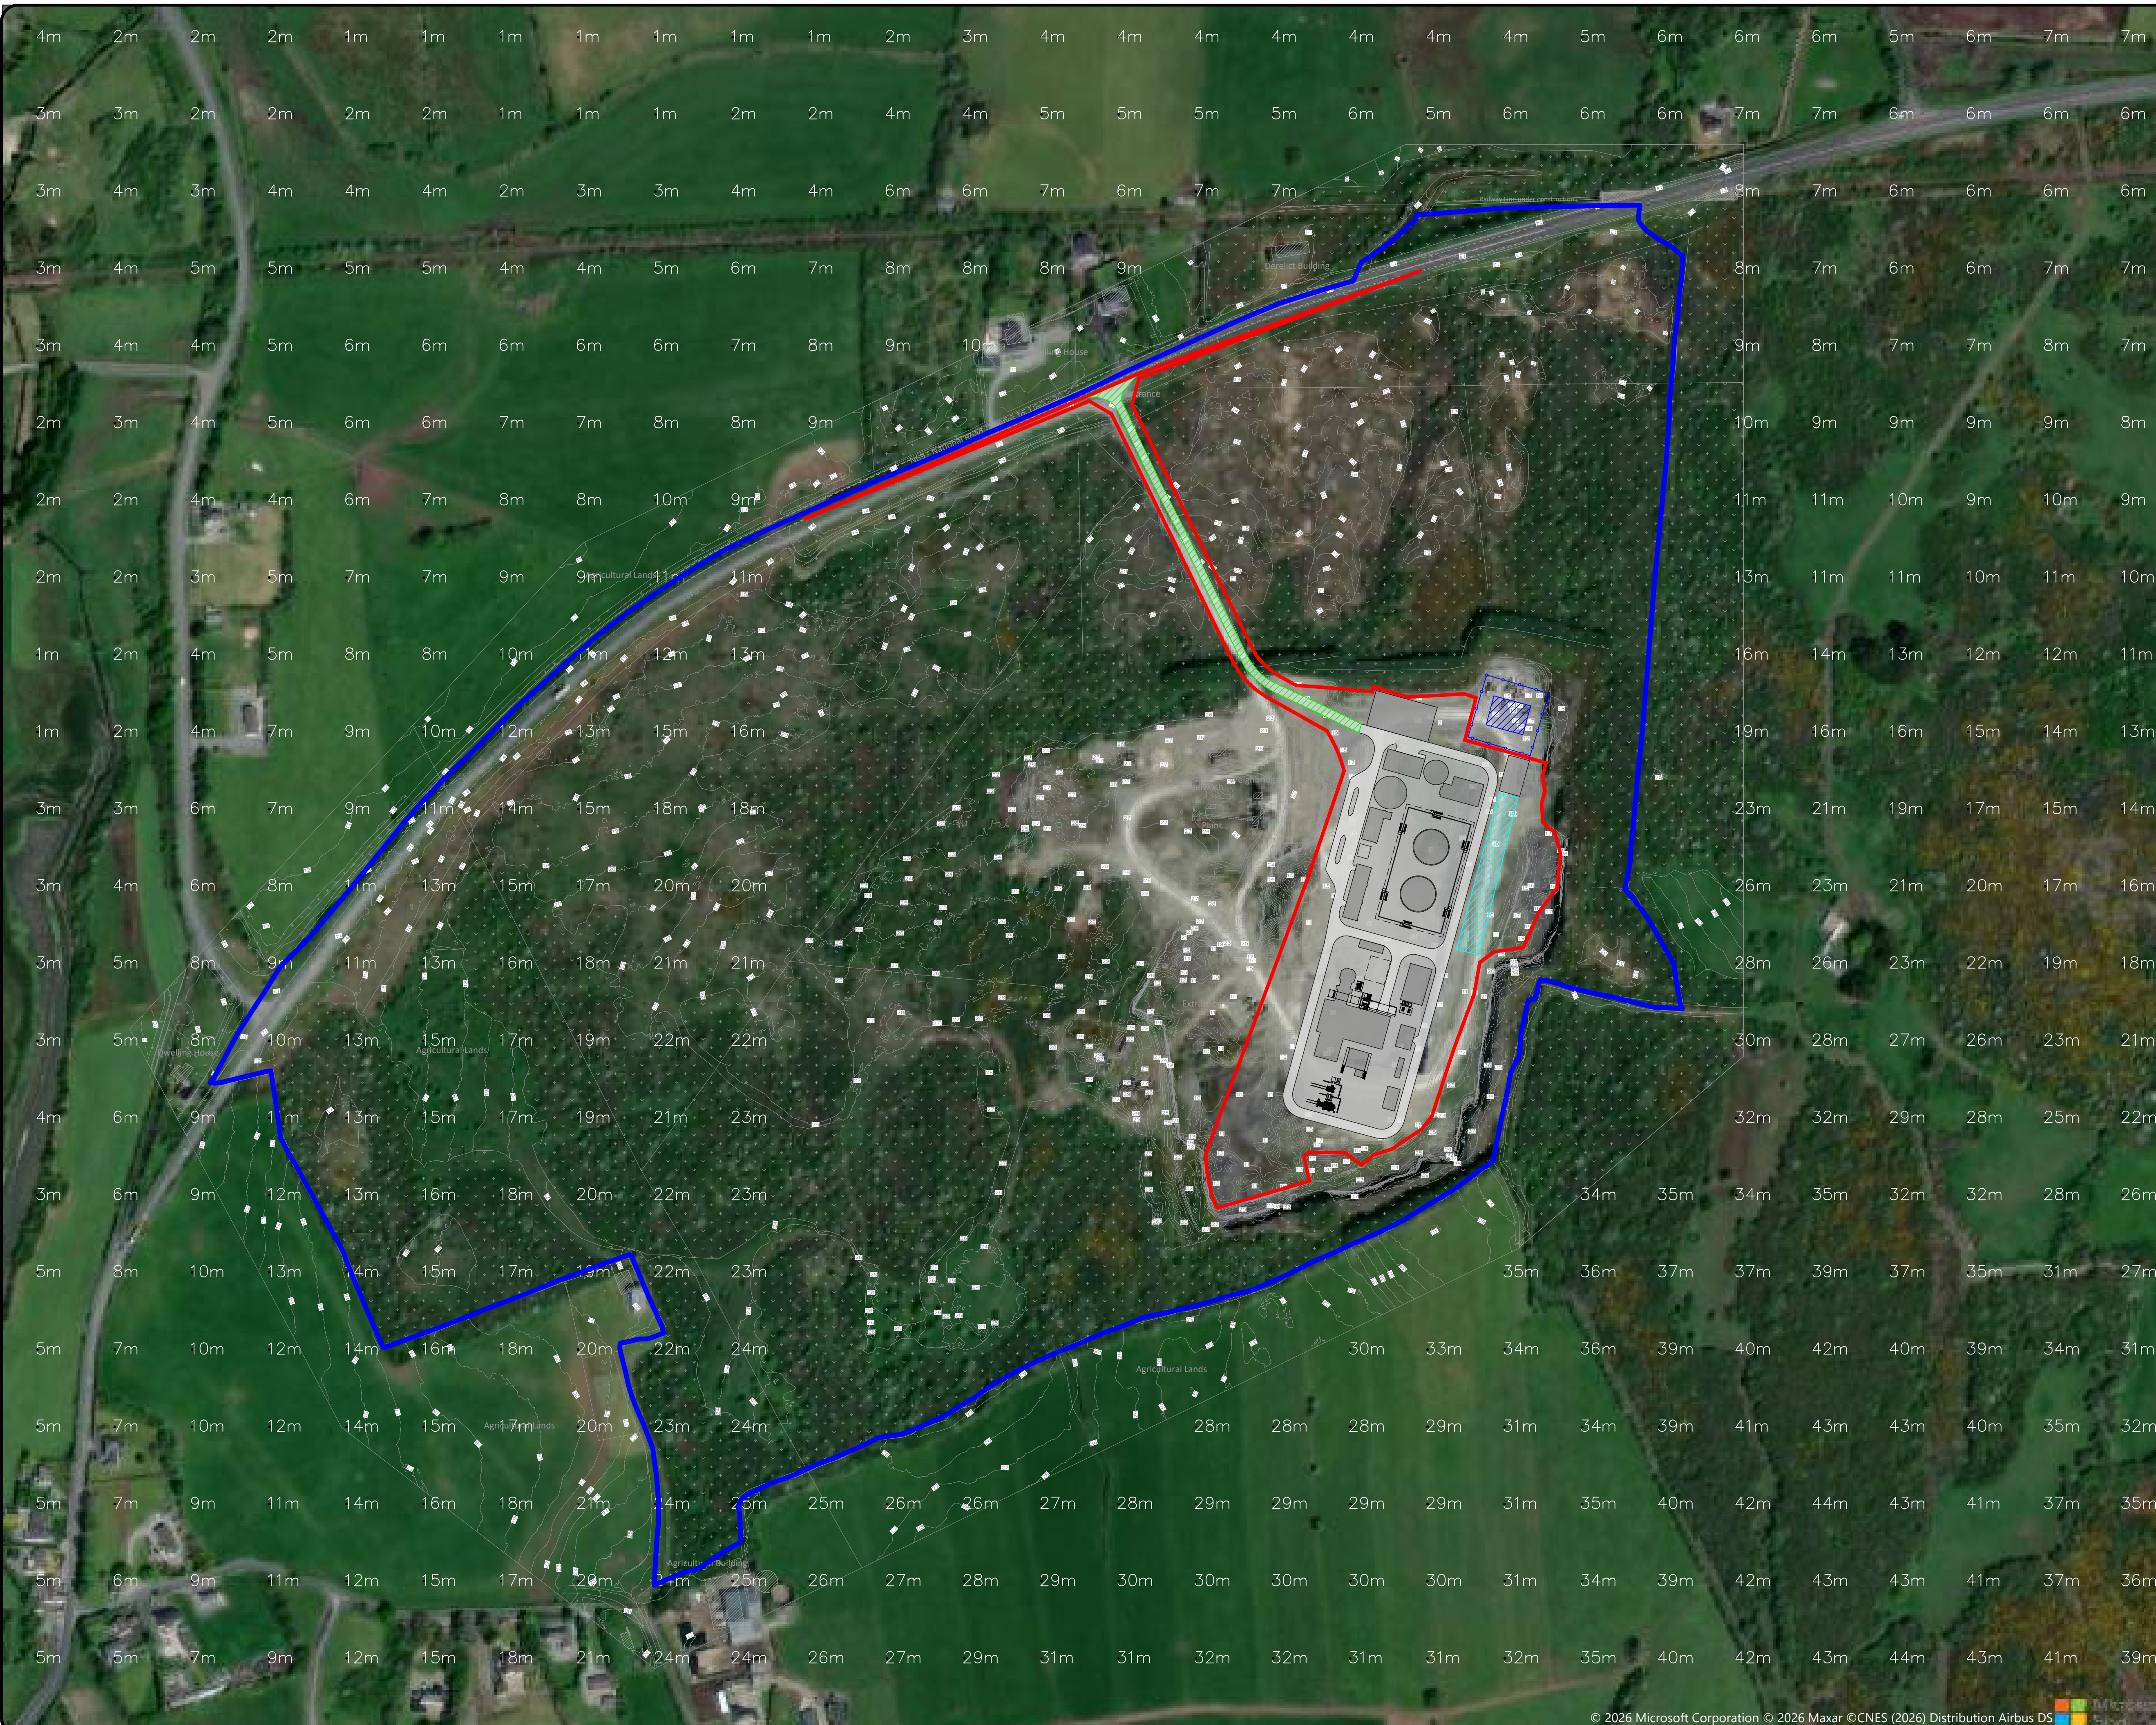

NOTES:

1. TYPICAL LAYOUT "AE94.3A OUTDOOR LAYOUT ARRANGEMENT" SHOWN FOR INDICATIVE PURPOSES ONLY.
2. SITE INFORMATION IS REPLICATED FROM INFORMATION RECEIVED FROM OTHERS

LEGEND:

-  LAND OWNERSHIP BOUNDARY
 PROPOSED SITE BOUNDARY
 PROPOSED BUILDING
 PROPOSED ROAD
 PROPOSED PAVEMENT
 PROPOSED ACCESS ROAD
 PROPOSED SURFACE WATER DETENTION POND/SOAKAWAY



No.	Revision	Date	By	Chkd	App'd
P03	ISSUED FOR INFORMATION	02.06.26	NY	SK	SK
P02	ISSUED FOR INFORMATION	27.05.26	NY	SK	SK
P01	ISSUED FOR INFORMATION	26.05.26	NY	SK	SK

INFORMATION



Offices:
Dublin - Sandyford & Santry
Leeds - Otley
Ireland t +353 (0) 1 294 0800
UK t +44 (0) 113 360 1720

Client	CULTACA LTD.
--------	--------------

Project Title
OPEN CYCLE GAS TURBINE POWER STATION
BARRIGONE

Drawing Title

EXISTING SITE LEVELS - BARRIGONE

Drawing Number	OCGT-ROD-BAR-XX-SK-CE-0004	Rev:	P03
----------------	----------------------------	------	-----

Scale: 1:2000 @A1	Date: MAY' 26	Job No: 26 120	Status Code S2 - SUITABLE FOR
----------------------	------------------	-------------------	----------------------------------

DO NOT SCALE USE FIGURED DIMENSIONS ONLY