


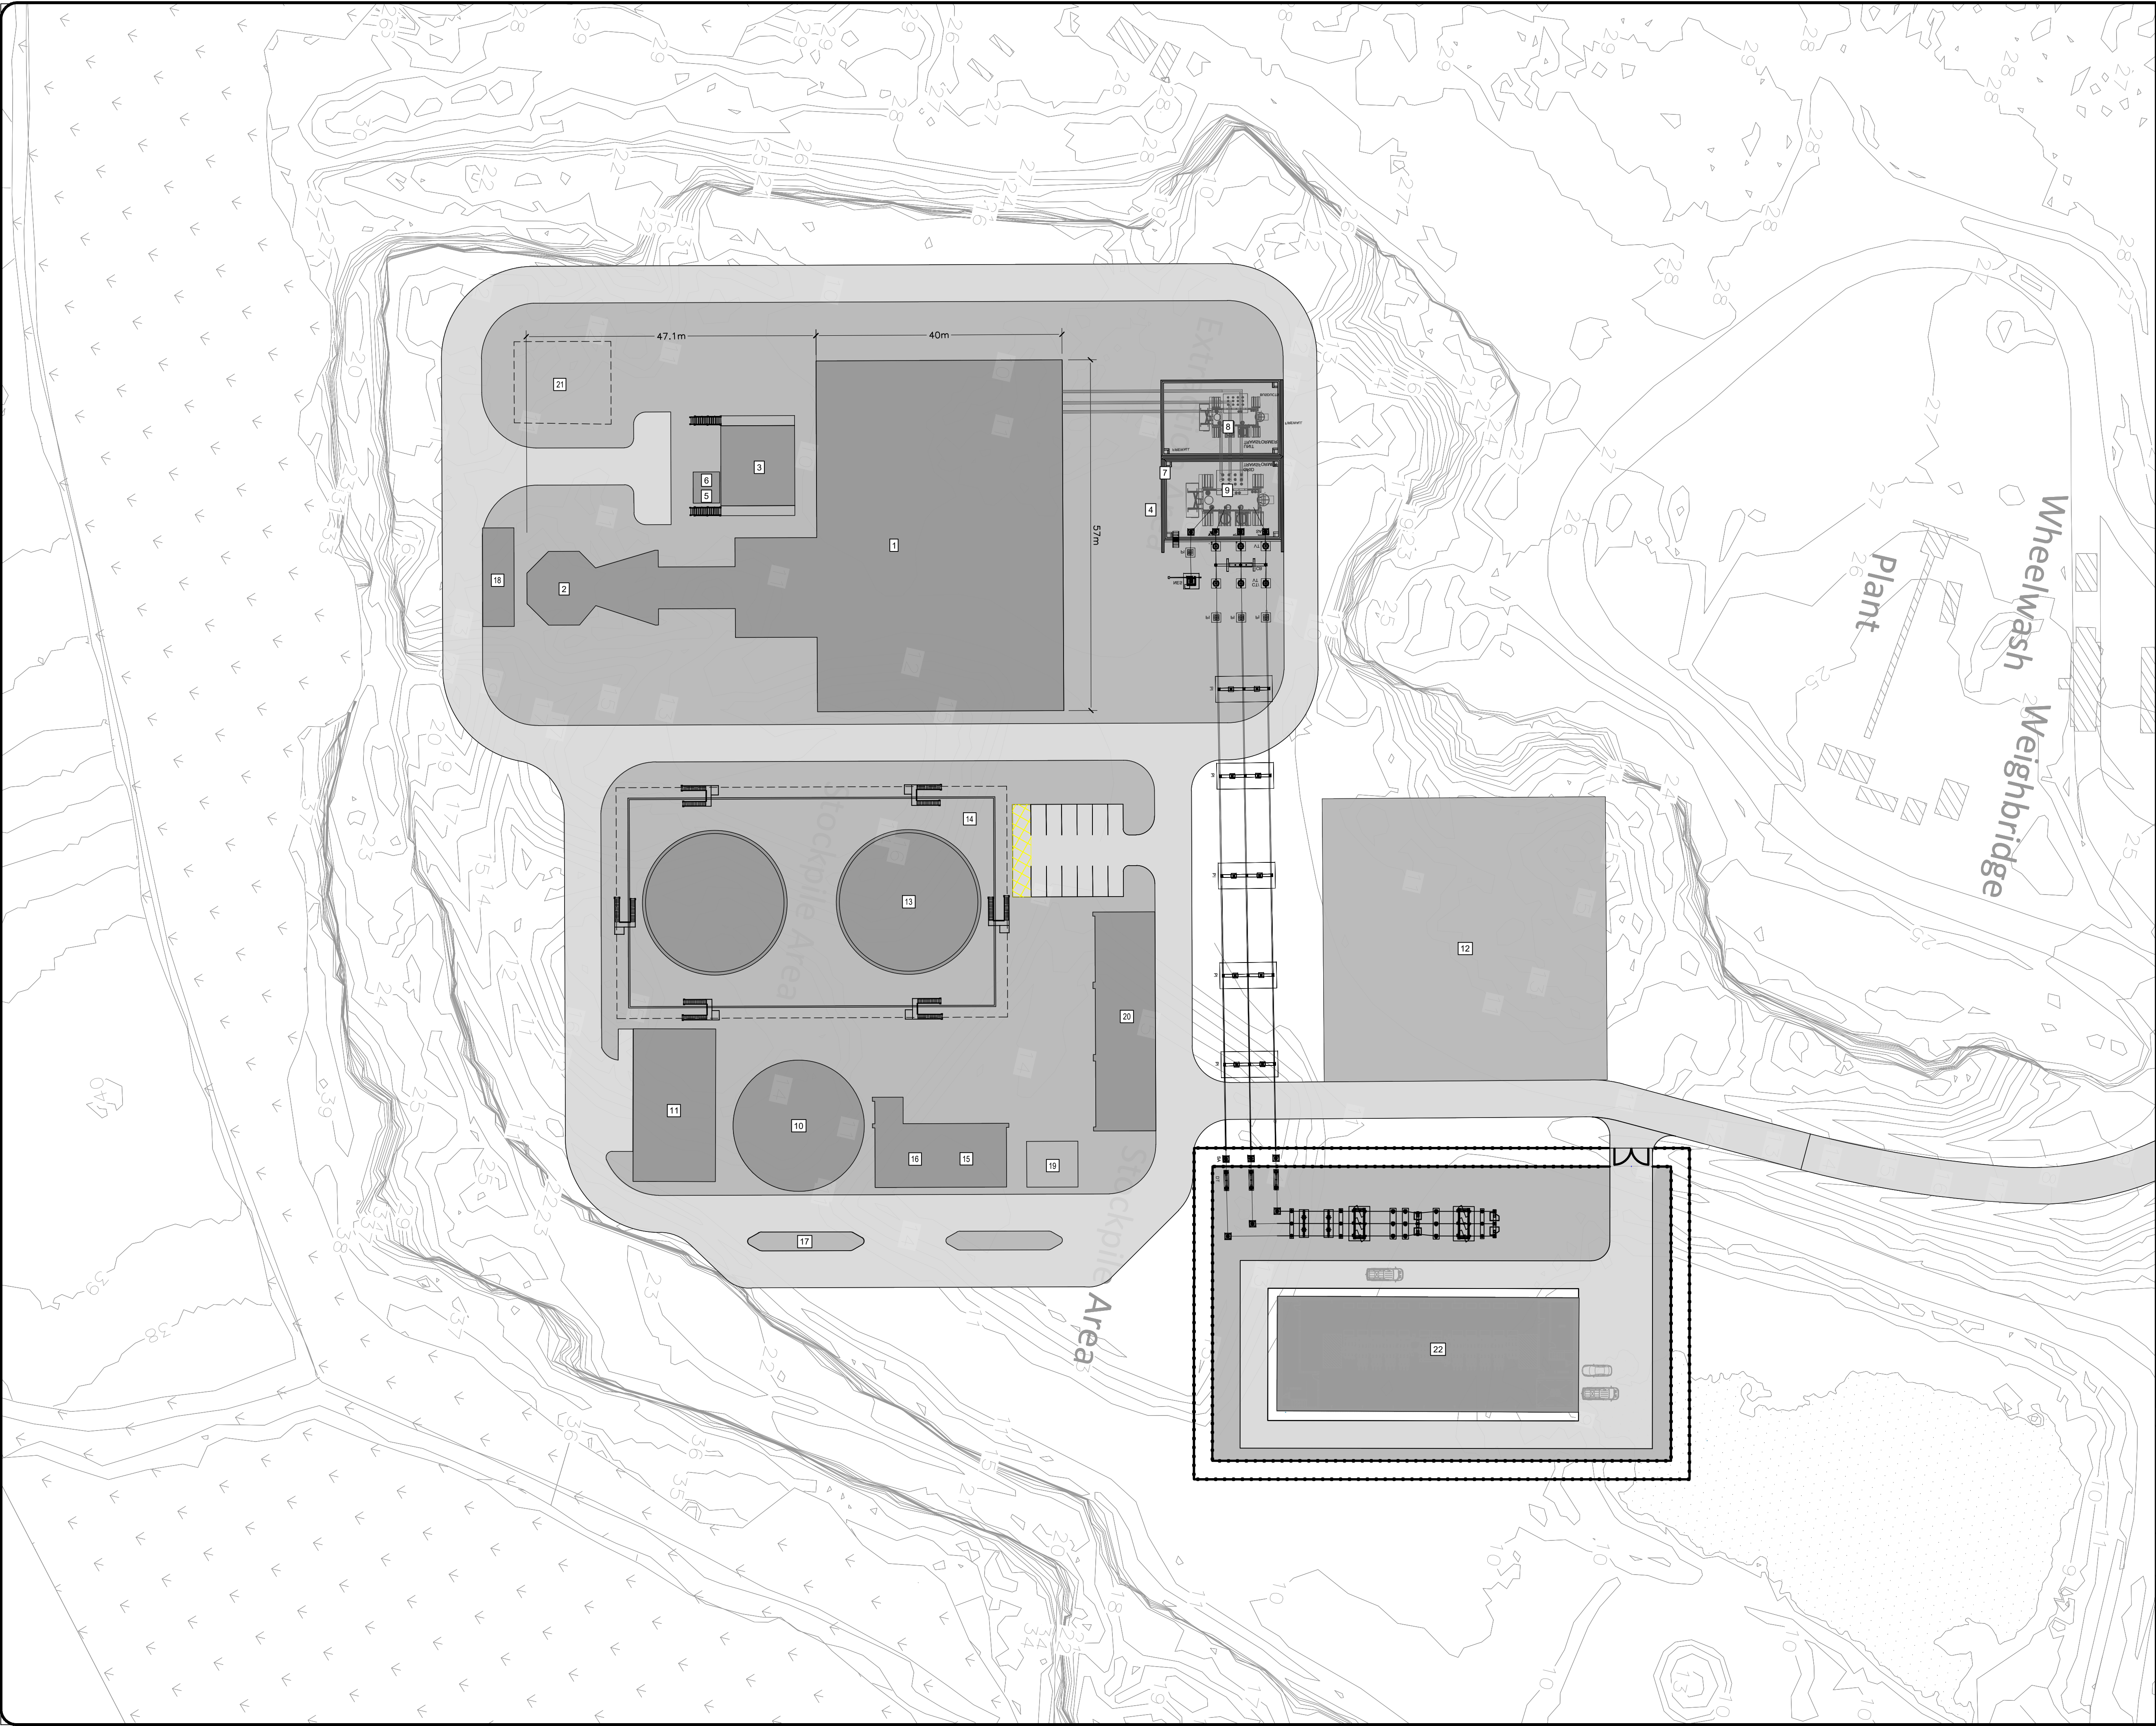

LEGEND:	
	PROPOSED BUILDING
	PROPOSED ROAD
	PROPOSED PAVEMENT

KEY TABLE	
1	GAS TURBINE & GENERATOR ENCLOSURE
2	STACK
3	ELECTRICAL PEECC
4	CIRCUIT BREAKER GENERATOR
5	EXCITATION OIL TRANSFORMER
6	SFC TRANSFORMER
7	TRANSFORMERS BASIN
8	UNIT TRANSFORMERS
9	STEP UP TRANSFORMERS
10	FIRE FIGHTING/SERVICE WATER TANK (4000m³)
11	COMPRESSOR AND FIRE FIGHTING PUMPS BUILDING
12	AGI ENCLOSURE
13	FUEL OIL TANK (NO. 2 4500m³)
14	FUEL OIL TANK BASIN
15	UNLOADING PUMPS
16	FORWARDING PUMPS
17	FUEL OIL UNLOADING AREA
18	PROPANE TANK
19	FOAM SYSTEM
20	CONTROL, ADMINISTRATION & WORKSHOP BUILDING
21	MAINTENANCE AREA
22	220kV SUBSTATION

DRAFT

No.	Revision	Date	By	Chk'd	App'd
P01	ISSUED FOR INFORMATION	08.07.26	LW	SK	SK

Project Stage

ROD

ROUGHAN & O'DONOVAN

Offices:

Dublin - Sandyford & Santry

Leeds - Otley

Ireland t+353 (0) 1 294 0800

UK t+44 (0) 113 360 1720

Client

CULTACA LTD.

Project Title

OPEN CYCLE GAS TURBINE POWER STATION BARRIGONE

Drawing Title

PROPOSED SITE LAYOUT SHEET 2

Drawing Number

OCGT-ROD-BAR-XX-DR-CE-0006

Rev: P01

Scale: 1:500 @A1

Date: MAY 26

Job No: 26.120

Status Code: S2 - SUITABLE FOR INFORMATION

Drawn: LW

Checked: SK

Approved: SK

DO NOT SCALE USE FIGURED DIMENSIONS ONLY