


THE INFORMATION ON THIS DRAWING IS TO THE TAILTE ÉIREANN - SURVEYING ITM COORDINATE SYSTEM

**LEGEND:**

- RED LINE BOUNDARY
- PROPOSED ACCESS ROAD
- PROPOSED CYCLE LANE
- PROPOSED FOOT PATH
- PROPOSED LANDSCAPING
- SHARED SURFACE
- PCC KERB
- DROP KERB
- BUFF COLOURED TACTILE PAVING
- RED COLOURED TACTILE PAVING
- PROPOSED ROAD LEVEL +68.145m
- PROPOSED ROAD GRADIENT 1/25
- TRAMLINE PAVING ||||
- WARNING COLOR PAVING
- SPLITTER ISLAND
- PROPOSED BERM
- PROPOSED DRAINAGE DITCH
- PROPOSED FENCING
- PROPOSED POND
- PROPOSED NOISE BARRIER IN ACCORDANCE WITH TRANSPORT INFRASTRUCTURE IRELAND DETAIL CC-SCD-00323

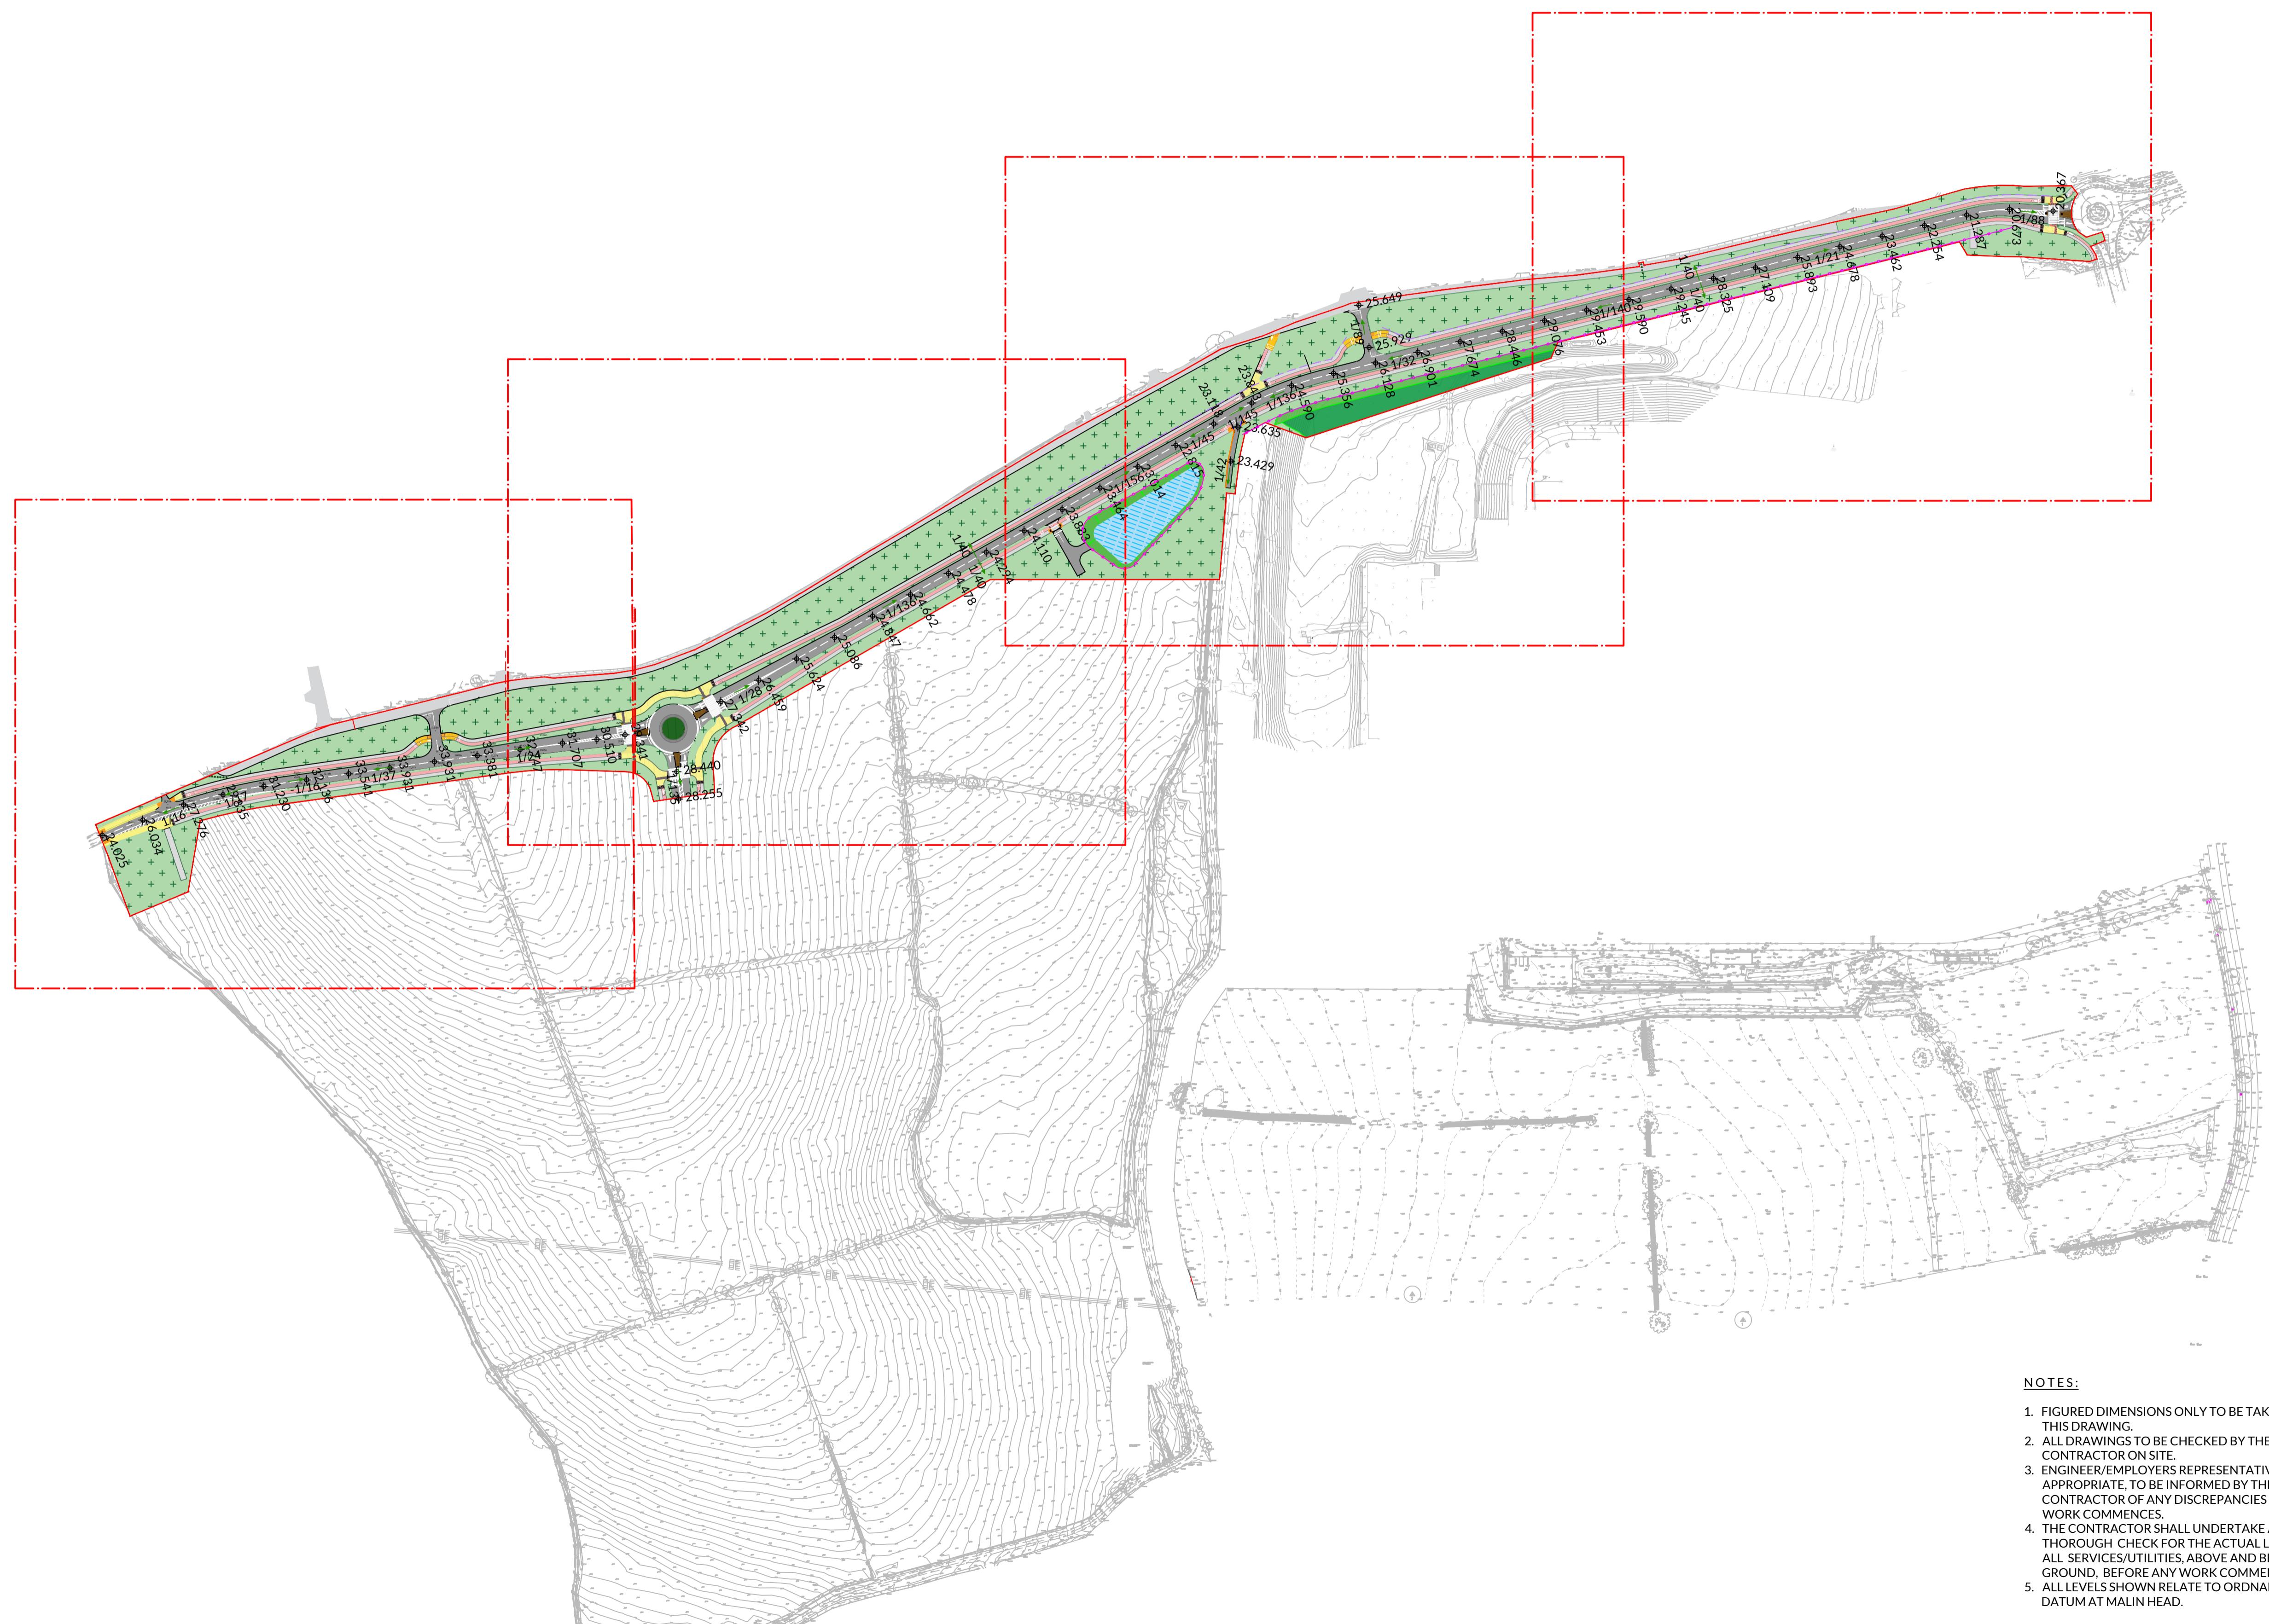

Rev	Date	Description	By	Chkd.
D6	26.03.2026	Issue for Planning	CP	NC
D5	18.02.2026	Draft Issue - Alignment Revised	NC	MG
D4	15.07.2025	Draft Issue	AO	SB
D3	25.06.2025	RSA Issue	AO	MG
D2	15.05.2025	Draft Issue	AO	MG
D1	10.04.2025	Draft Issue	AO	MG
D0	28.03.2025	Draft Issue	AO	SB

Client: **Kilkenny County Council**

Project: **IDA Belview Infrastructure Development**

Title: **Proposed Access Road Layout Masterplan**

Scale @ A1: **1:2000**

Prepared by: **PD**      Checked by: **SB**      Date: **14.10.2024**

Drawing Status: **Planning**

**TOBIN**

Tel: +353 (0)91 565 211  
Email: info@tobin.ie  
www.tobin.ie

Drawing No.: **12001-2001**      Revision: **D6**

- NOTES:**
- FIGURED DIMENSIONS ONLY TO BE TAKEN FROM THIS DRAWING.
  - ALL DRAWINGS TO BE CHECKED BY THE CONTRACTOR ON SITE.
  - ENGINEER/EMPLOYERS REPRESENTATIVE, AS APPROPRIATE, TO BE INFORMED BY THE CONTRACTOR OF ANY DISCREPANCIES BEFORE ANY WORK COMMENCES.
  - THE CONTRACTOR SHALL UNDERTAKE A THOROUGH CHECK FOR THE ACTUAL LOCATION OF ALL SERVICES/UTILITIES, ABOVE AND BELOW GROUND, BEFORE ANY WORK COMMENCES.
  - ALL LEVELS SHOWN RELATE TO ORDNANCE SURVEY DATUM AT MALIN HEAD.