


THE INFORMATION ON THIS DRAWING IS TO THE TAILTE ÉIREANN - SURVEYING ITM COORDINATE SYSTEM

LEGEND:

RED LINE BOUNDARY	
PROPOSED ACCESS ROAD	
PROPOSED CYCLE LANE	
PROPOSED FOOT PATH	
PROPOSED LANDSCAPING	
SHARED SURFACE	
PCC KERB	
DROP KERB	
BUFF COLOURED TACTILE PAVING	
RED COLOURED TACTILE PAVING	
PROPOSED ROAD LEVEL	
PROPOSED ROAD GRADIENT	
RUS 001	
BELISHA BEACON	
TRAMLINE PAVING	
SPLITTER ISLAND	
BOLLARD	
PROPOSED BERM	
PROPOSED DRAINAGE DITCH	
PROPOSED FENCING	
PROPOSED POND	
PROPOSED NOISE BARRIER IN ACCORDANCE WITH TRANSPORT INFRASTRUCTURE IRELAND DETAIL CC-SCD-00323	

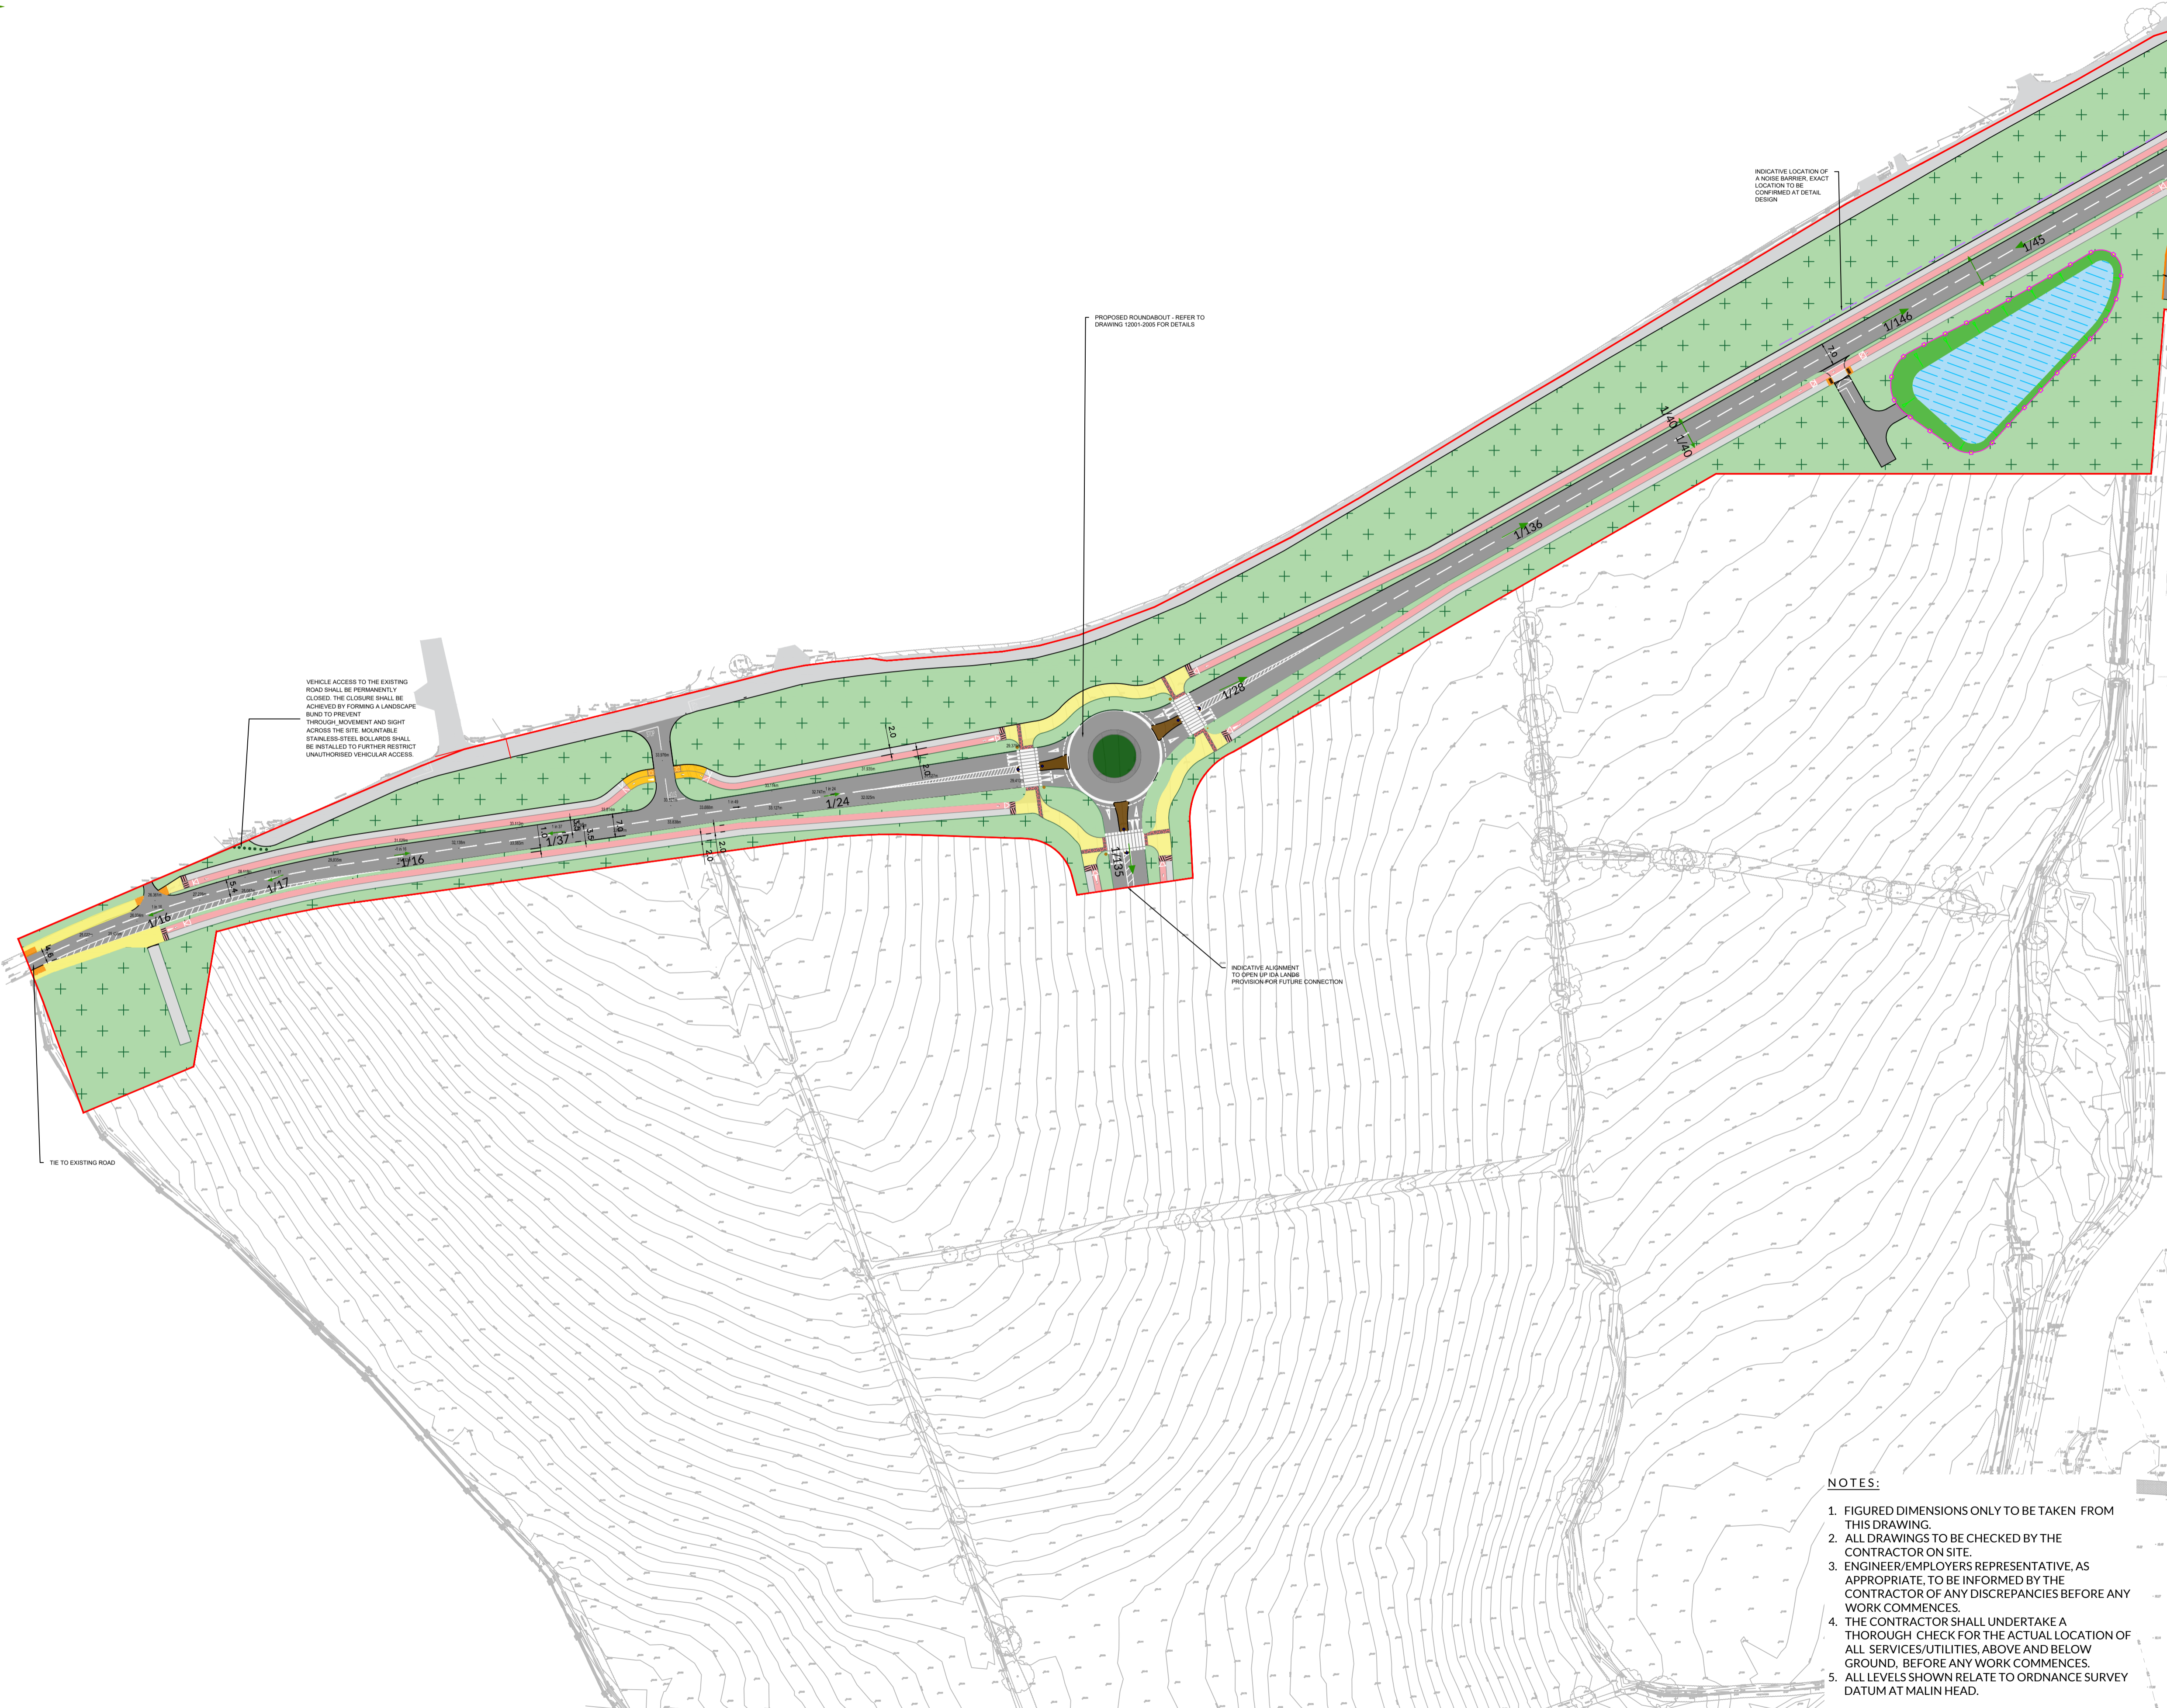

VEHICLE ACCESS TO THE EXISTING ROAD SHALL BE PERMANENTLY CLOSED. THE CLOSURE SHALL BE ACHIEVED BY FORMING A LANDSCAPE BUND TO PREVENT THROUGH MOVEMENT AND SIGHT ACROSS THE SITE. MOUNTABLE STAINLESS-STEEL BOLLARDS SHALL BE INSTALLED TO FURTHER RESTRICT UNAUTHORISED VEHICULAR ACCESS.

PROPOSED ROUNDABOUT - REFER TO DRAWING 12001-2002 FOR DETAILS

INDICATIVE LOCATION OF A NOISE BARRIER. EXACT LOCATION TO BE CONFIRMED AT DETAIL DESIGN

INDICATIVE ALIGNMENT TO OPEN UP A LANEWAY PROVISION FOR FUTURE CONNECTION

Rev	Date	Description	By	Chkd.
D6	26.03.2026	Issue for Planning	CP	NC
D5	18.02.2026	Draft Issue - Alignment Revised	NC	MG
D4	15.07.2025	Draft Issue	AO	SB
D3	25.06.2025	RSA Issue	AO	MG
D2	15.05.2025	Draft Issue	AO	MG
D1	10.04.2025	Draft Issue	AO	MG
D0	04.04.2025	Draft Issue	AO	SB

Client: **Kilkenny County Council**

Project: **IDA Belview Infrastructure Development**

Title: **Proposed Access Road Layout Sheet 1 of 2**

Scale @ A1: **1:1000**
 Prepared by: PD Checked by: SB Date: 14.10.2024

Drawing Status: **Planning**



Drawing No.: **12001-2002** Revision: **D6**

- NOTES:**
- FIGURED DIMENSIONS ONLY TO BE TAKEN FROM THIS DRAWING.
 - ALL DRAWINGS TO BE CHECKED BY THE CONTRACTOR ON SITE.
 - ENGINEER/EMPLOYERS REPRESENTATIVE, AS APPROPRIATE, TO BE INFORMED BY THE CONTRACTOR OF ANY DISCREPANCIES BEFORE ANY WORK COMMENCES.
 - THE CONTRACTOR SHALL UNDERTAKE A THOROUGH CHECK FOR THE ACTUAL LOCATION OF ALL SERVICES/UTILITIES, ABOVE AND BELOW GROUND, BEFORE ANY WORK COMMENCES.
 - ALL LEVELS SHOWN RELATE TO ORDNANCE SURVEY DATUM AT MALIN HEAD.