


THE INFORMATION ON THIS DRAWING IS TO THE TAILTE ÉIREANN - SURVEYING ITM COORDINATE SYSTEM

**LEGEND:**

- RED LINE BOUNDARY
- PROPOSED ACCESS ROAD
- PROPOSED CYCLE LANE
- PROPOSED FOOT PATH
- PROPOSED LANDSCAPING
- SHARED SURFACE
- PCC KERB
- DROP KERB
- BUFF COLOURED TACTILE PAVING
- RED COLOURED TACTILE PAVING
- PROPOSED ROAD LEVEL +68.145m
- PROPOSED ROAD GRADIENT  1/25
- RUS001
- BELISHA BEACON
- TRAMLINE PAVING
- SPLITTER ISLAND
- BOLLARD
- PROPOSED BERM
- PROPOSED DRAINAGE DITCH
- PROPOSED FENCING
- PROPOSED POND
- RETAINING WALL
- PROPOSED NOISE BARRIER IN ACCORDANCE WITH TRANSPORT INFRASTRUCTURE IRELAND DETAIL CC-SCD-00323

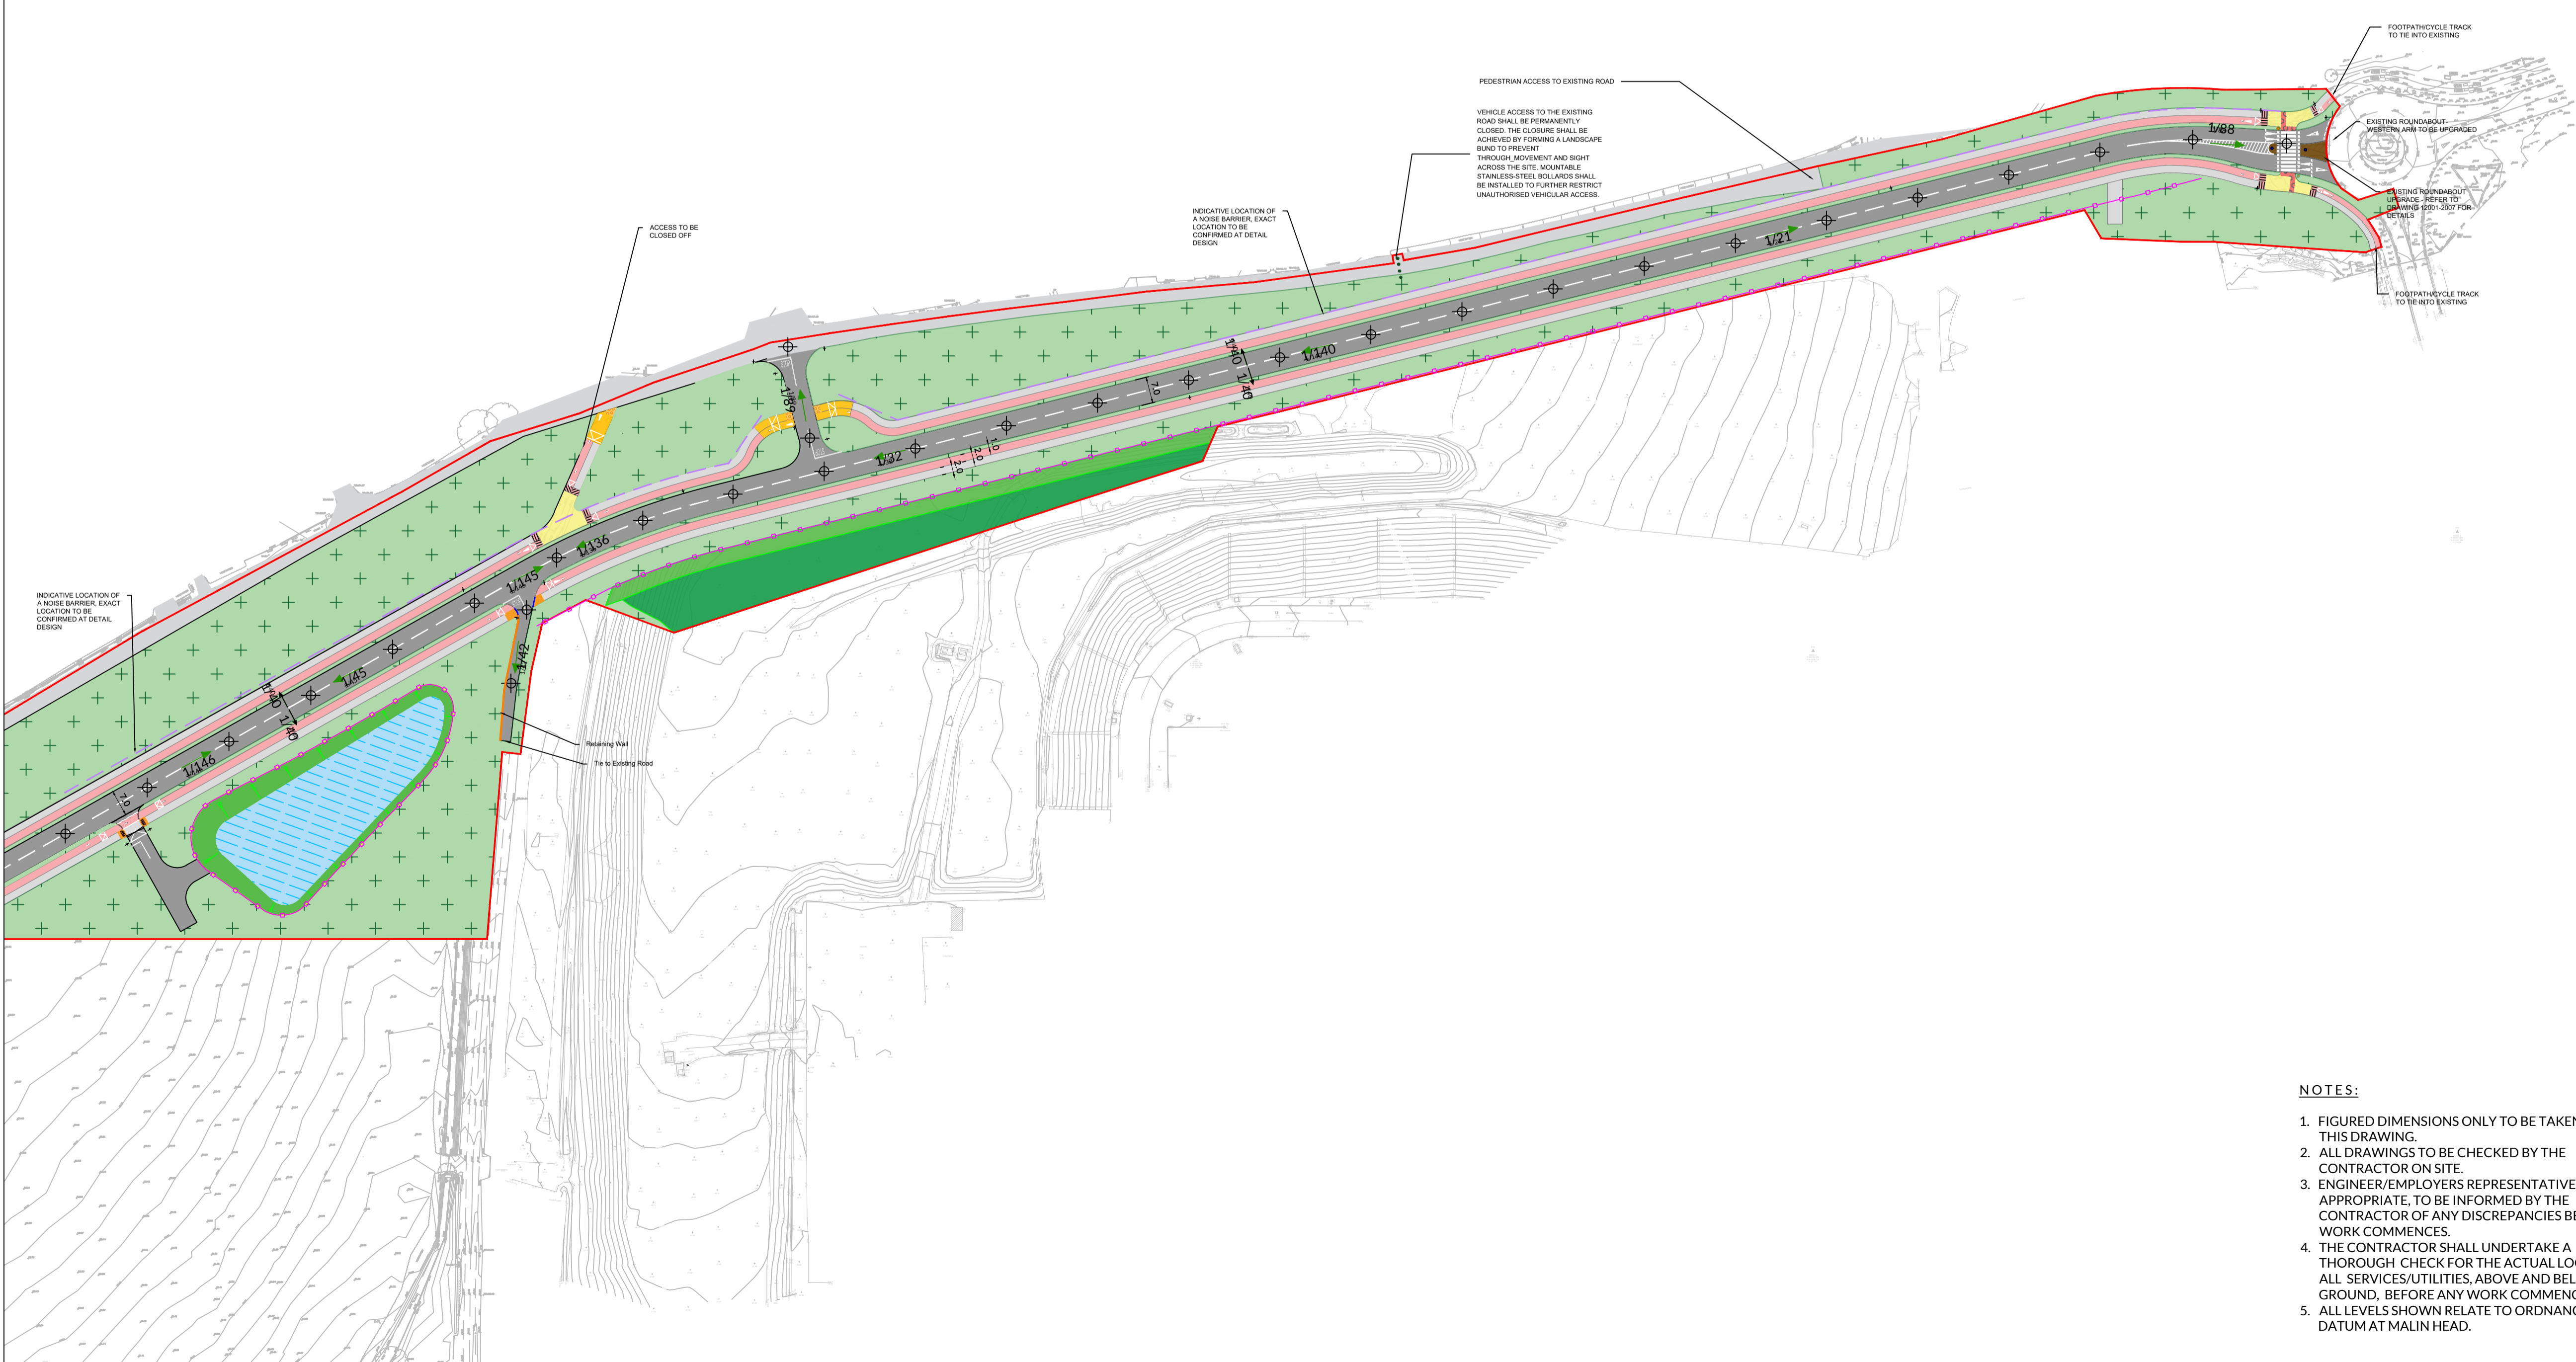

INDICATIVE LOCATION OF A NOISE BARRIER. EXACT LOCATION TO BE CONFIRMED AT DETAIL DESIGN

ACCESS TO BE CLOSED OFF

INDICATIVE LOCATION OF A NOISE BARRIER. EXACT LOCATION TO BE CONFIRMED AT DETAIL DESIGN

VEHICLE ACCESS TO THE EXISTING ROAD SHALL BE PERMANENTLY CLOSED. THE CLOSURE SHALL BE ACHIEVED BY FORMING A LANDSCAPE BEND TO PREVENT THROUGH MOVEMENT AND SIGHT ACROSS THE SITE. MOUNTABLE STAINLESS STEEL BOLLARDS SHALL BE INSTALLED TO FURTHER RESTRICT UNAUTHORISED VEHICLE ACCESS.

EXISTING ROUNDABOUT. WESTERN LANE TO BE IMPROVED

EXISTING ROUNDABOUT. WESTERN LANE TO BE IMPROVED

FOOTPATH/CYCLE TRACK TO TIE INTO EXISTING

FOOTPATH/CYCLE TRACK TO TIE INTO EXISTING

FOOTPATH/CYCLE TRACK TO TIE INTO EXISTING

Retaining Wall To Existing Road

**NOTES:**

1. FIGURED DIMENSIONS ONLY TO BE TAKEN FROM THIS DRAWING.
2. ALL DRAWINGS TO BE CHECKED BY THE CONTRACTOR ON SITE.
3. ENGINEER/EMPLOYERS REPRESENTATIVE, AS APPROPRIATE, TO BE INFORMED BY THE CONTRACTOR OF ANY DISCREPANCIES BEFORE ANY WORK COMMENCES.
4. THE CONTRACTOR SHALL UNDERTAKE A THOROUGH CHECK FOR THE ACTUAL LOCATION OF ALL SERVICES/UTILITIES, ABOVE AND BELOW GROUND, BEFORE ANY WORK COMMENCES.
5. ALL LEVELS SHOWN RELATE TO ORDNANCE SURVEY DATUM AT MALIN HEAD.

Rev	Date	Description	By	Chkd.
D4	15.07.2025	Draft Issue	AO	SB
D3	25.06.2025	RSA Issue	AO	MG
D2	15.05.2025	Draft Issue	AO	MG
D1	10.04.2025	Draft Issue	AO	MG
D0	04.04.2025	Draft Issue	AO	SB

Client: **Kilkenny County Council**

Project: **IDA Belview Infrastructure Development**

Title: **Proposed Access Road Layout**  
**Sheet 2 of 2**

Scale @ A1: **1:1000**

Prepared by: **PD**      Checked by: **SB**      Date: **14.10.2024**

Drawing Status: **Planning**

TOBIN

Tel: +353 (0)91 565 211  
Email: info@tobin.ie  
www.tobin.ie

Drawing No.: **12001-2003**      Revision: **D4**