


THE INFORMATION ON THIS DRAWING IS TO THE TAILTE ÉIREANN - SURVEYING ITM COORDINATE SYSTEM

LEGEND:

VEHICLE VISIBILITY SPLAYS 

NOTES:

1. FIGURED DIMENSIONS ONLY TO BE TAKEN FROM THIS DRAWING.
2. ALL DRAWINGS TO BE CHECKED BY THE CONTRACTOR ON SITE.
3. ENGINEER/EMPLOYERS REPRESENTATIVE, AS APPROPRIATE, TO BE INFORMED BY THE CONTRACTOR OF ANY DISCREPANCIES BEFORE ANY WORK COMMENCES.
4. THE CONTRACTOR SHALL UNDERTAKE A THOROUGH CHECK FOR THE ACTUAL LOCATION OF ALL SERVICES/UTILITIES, ABOVE AND BELOW GROUND, BEFORE ANY WORK COMMENCES.
5. ALL LEVELS SHOWN RELATE TO ORDNANCE SURVEY DATUM AT MALIN HEAD.

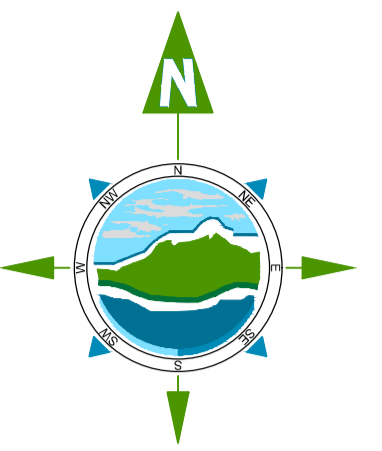


TRAFFIC SIGNS MANUAL SHARED ROUTE FOR CYCLISTS AND PEDESTRIANS. (RUS 058)

SEGREGATED CYCLE AND PEDESTRIAN ROUTE, CYCLE ON RIGHT. (RUS 058CR)

SEGREGATED CYCLE AND PEDESTRIAN ROUTE, CYCLE ON LEFT. (RUS 058CL)

VISIBILITY SPLAY - UPGRADE WORKS TO EXISTING L3412

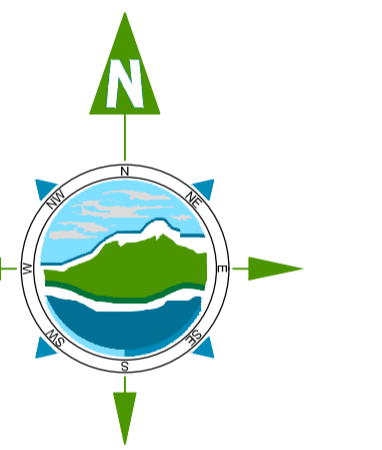

D4	14.04.2026	Draft Issue	IH	NC
D3	26.03.2026	Issue for Planning	CP	NC
D2	18.02.2026	Draft Issue - Road Realignment	NC	MG
D1	30.07.2025	Draft Issue	AO	SB
D0	04.04.2025	RSA Issue	AO	SB
Rev	Date	Description	By	Chkd.

Client: **Kilkenny County Council**

Project: **IDA Belview Infrastructure Development**

Title: **Access Road Layout
Visibility Splays**

Scale @ A1: **1:500**

Prepared by: **DS** Checked by: **SB** Date: **12.05.2025**

Drawing Status: **Planning**



Drawing No.: **12001-2004** Revision: **D4**

VISIBILITY SPLAY - UPGRADE WORKS TO EXISTING L3412