


THE INFORMATION ON THIS DRAWING IS TO THE TAILTE ÉIREANN - SURVEYING ITM COORDINATE SYSTEM

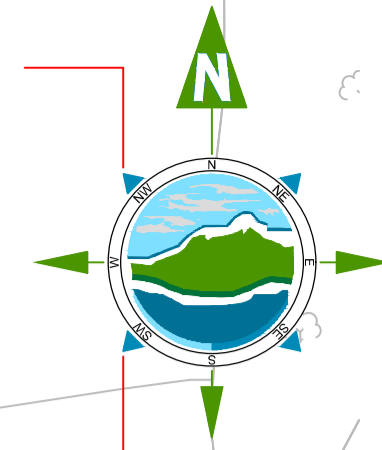

LEGEND:

EXISTING WATERMAIN	
PROPOSED WATERMAIN 150mm HDPE SDR17	
PROPOSED HYDRANT	
PROPOSED SLUICE VALVE	
PROPOSED BULK METER	
PROPOSED SCOUR VALVE	
PROPOSED AIR VALVE	
THURST BLOCK TO UE STD-W-28	
SITE BOUNDARY	

- NOTES:**
- FIGURED DIMENSIONS ONLY TO BE TAKEN FROM THIS DRAWING.
 - ALL DRAWINGS TO BE CHECKED BY THE CONTRACTOR ON SITE.
 - ENGINEER/EMPLOYERS REPRESENTATIVE, AS APPROPRIATE, TO BE INFORMED BY THE CONTRACTOR OF ANY DISCREPANCIES BEFORE ANY WORK COMMENCES.
 - THE CONTRACTOR SHALL UNDERTAKE A THOROUGH CHECK FOR THE ACTUAL LOCATION OF ALL SERVICES/UTILITIES, ABOVE AND BELOW GROUND, BEFORE ANY WORK COMMENCES.
 - ALL LEVELS SHOWN RELATE TO ORDNANCE SURVEY DATUM AT MALIN HEAD.

Rev	Date	Description	By	Chkd.
D3	26.03.2026	Issue for Planning	CP	NC
D2	26.01.2026	Revised Draft Issue	IH	NC
D1	28.02.2025	Revised Draft Issue	AO	MG
D0	14.10.2024	Draft Issue	PD	SB

Client: **Kilkenny County Council**

Project: **IDA Belview Infrastructure Development**

Title: **Proposed Watermain Layout Masterplan**

Scale @ A1: **1:2000**

Prepared by: **PD** Checked by: **SB** Date: **14.10.2024**

Drawing Status: **Preliminary**



Drawing No.: **12001-2015** Revision: **D3**

