


TYPICAL SECTION: MULTILAYER TRENCH DETAIL(NTS)

DRAWING 12001-2020

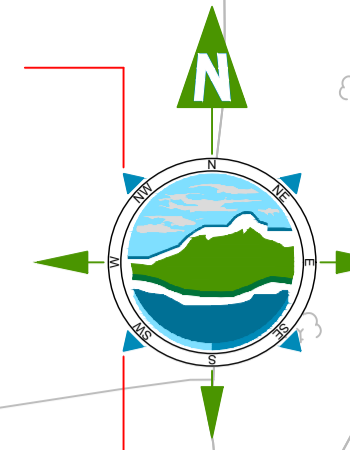

THE INFORMATION ON THIS DRAWING IS TO THE TAILTE ÉIREANN - SURVEYING ITM COORDINATE SYSTEM

- LEGEND:**
- SITE BOUNDARY
 - 8 No. PROPOSED ESB (125mm OD uPVC DUCT)
 - PROPOSED GAS MAIN - TRENCH TO BE EXCAVATED AND BACKFILLED BY MAIN CONTRACTOR TO GNI REQUIREMENTS
 - EXISTING GAS LINE
 - PROPOSED 4 No. 100mm uPVC DUCTS (2 No. EIR, 1 No. eNET & 1 No. SPARE ICT)
 - DC1 PROPOSED PRECAST ELECTRICAL DRAW CHAMBER
 - DC1 PROPOSED EIRCOM DRAW CHAMBER - JB6
 - OE EXISTING OVERHEAD CABLES
 - OVERGROUND ESB DIVERSION BY EBS

- NOTES:**
1. FIGURED DIMENSIONS ONLY TO BE TAKEN FROM THIS DRAWING.
 2. ALL DRAWINGS TO BE CHECKED BY THE CONTRACTOR ON SITE.
 3. ENGINEER/EMPLOYERS REPRESENTATIVE, AS APPROPRIATE, TO BE INFORMED BY THE CONTRACTOR OF ANY DISCREPANCIES BEFORE ANY WORK COMMENCES.
 4. THE CONTRACTOR SHALL UNDERTAKE A THOROUGH CHECK FOR THE ACTUAL LOCATION OF ALL SERVICES/UTILITIES, ABOVE AND BELOW GROUND, BEFORE ANY WORK COMMENCES.
 5. ALL LEVELS SHOWN RELATE TO ORDNANCE SURVEY DATUM AT MALIN HEAD.

Rev	Date	Description	By	Chkd.
D1	26.03.2026	Issue for Planning	CP	NC
D0	15.07.2025	Draft Issue	AO	SB

Client: **Kilkenny County Council**

Project: **IDA Belview Infrastructure Development**

Title: **Proposed Ducting Masterplan**

Scale @ A1: **1:2000**

Prepared by: **PD** Checked by: **SB** Date: **14.10.2024**

Drawing Status: **Preliminary**



Drawing No.: **12001-2018** Revision: **D1**

DRAWING 12001-2019

