

THE INFORMATION ON THIS DRAWING IS TO THE TAILTE ÉIREANN - SURVEYING ITM COORDINATE SYSTEM

**LEGEND:**

- SITE BOUNDARY
- 8 No. PROPOSED ESB (125mm OD uPVC DUCT)
- PROPOSED GAS MAIN - TRENCH TO BE EXCAVATED AND BACKFILLED BY MAIN CONTRACTOR TO GNI REQUIREMENTS
- PROPOSED 4 No. 100mm uPVC DUCTS (2 No. EIR, 1 No. eNET & 1 No. SPARE ICT)
- PROPOSED PRECAST ELECTRICAL DRAW CHAMBER
- PROPOSED EIRCOM DRAW CHAMBER - JB6
- UNDERGROUND ESB DIVERSION - WORKS BY ESB
- UNDERGROUND ESB DIVERSION - WORKS BY CONTRACTOR - 3NO. 160mm ESB DUCTS TO ESB SPECIFICATION
- OVERGROUND ESB DIVERSION - BY ESB
- OVERHEAD CABLES TO BE DIVERTED

**NOTES:**

1. FIGURED DIMENSIONS ONLY TO BE TAKEN FROM THIS DRAWING.
2. ALL DRAWINGS TO BE CHECKED BY THE CONTRACTOR ON SITE.
3. ENGINEER/EMPLOYERS REPRESENTATIVE, AS APPROPRIATE, TO BE INFORMED BY THE CONTRACTOR OF ANY DISCREPANCIES BEFORE ANY WORK COMMENCES.
4. THE CONTRACTOR SHALL UNDERTAKE A THOROUGH CHECK FOR THE ACTUAL LOCATION OF ALL SERVICES/UTILITIES, ABOVE AND BELOW GROUND, BEFORE ANY WORK COMMENCES.
5. ALL LEVELS SHOWN RELATE TO ORDNANCE SURVEY DATUM AT MALIN HEAD.

Rev	Date	Description	By	Chkd.
D1	26.03.2026	Issue for Planning	CP	NC
D0	10.10.2024	Draft Issue	AO	SB

Client: **Kilkenny County Council**

Project: **IDA Belview Infrastructure Development**

Title: **Proposed Ducting Layout Sheet 1 of 2**

Scale @ A1: **1:1000**


Prepared by: PD      Checked by: SB      Date: 14.10.2024

Drawing Status: **Preliminary**

**TOBIN**

Tel: +353 (0)91 565 211  
Email: info@tobin.ie  
www.tobin.ie

Drawing No.: **12001-2019**      Revision: **D1**

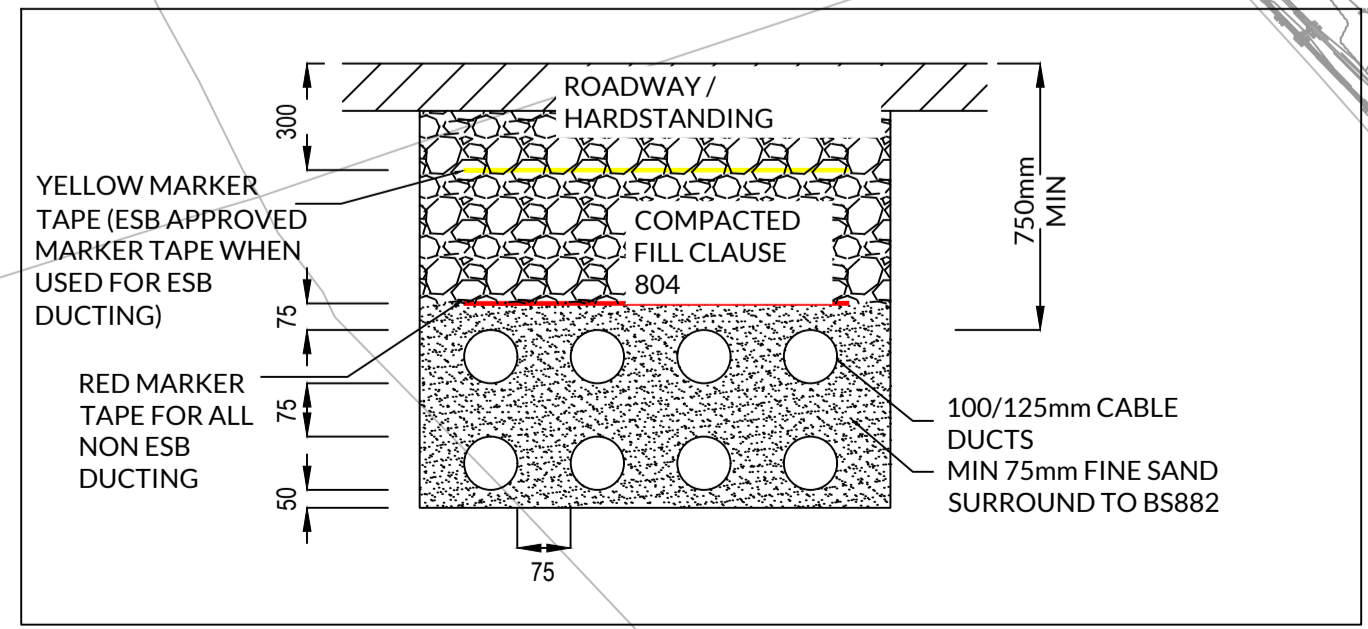

TYPICAL SECTION: MULTILAYER TRENCH DETAIL(NTS)