


THE INFORMATION ON THIS DRAWING IS TO THE TAILTE ÉIREANN - SURVEYING ITM COORDINATE SYSTEM

LEGEND:

RED LINE BOUNDARY	
PROPOSED ACCESS ROAD	
PROPOSED CYCLE LANE	
PROPOSED FOOT PATH	
PROPOSED LANDSCAPING	
SHARED SURFACE	
PCC KERB	
DROP KERB	
BUFF COLOURED TACTILE PAVING	
RED COLOURED TACTILE PAVING	
PROPOSED ROAD LEVEL	
PROPOSED ROAD GRADIENT	
RUS 001	
BELISHA BEACON	
TRAMLINE PAVING	
SPLITTER ISLAND	
BOLLARD	
PROPOSED BERM	
PROPOSED DRAINAGE DITCH	
PROPOSED FENCING	
PROPOSED POND	

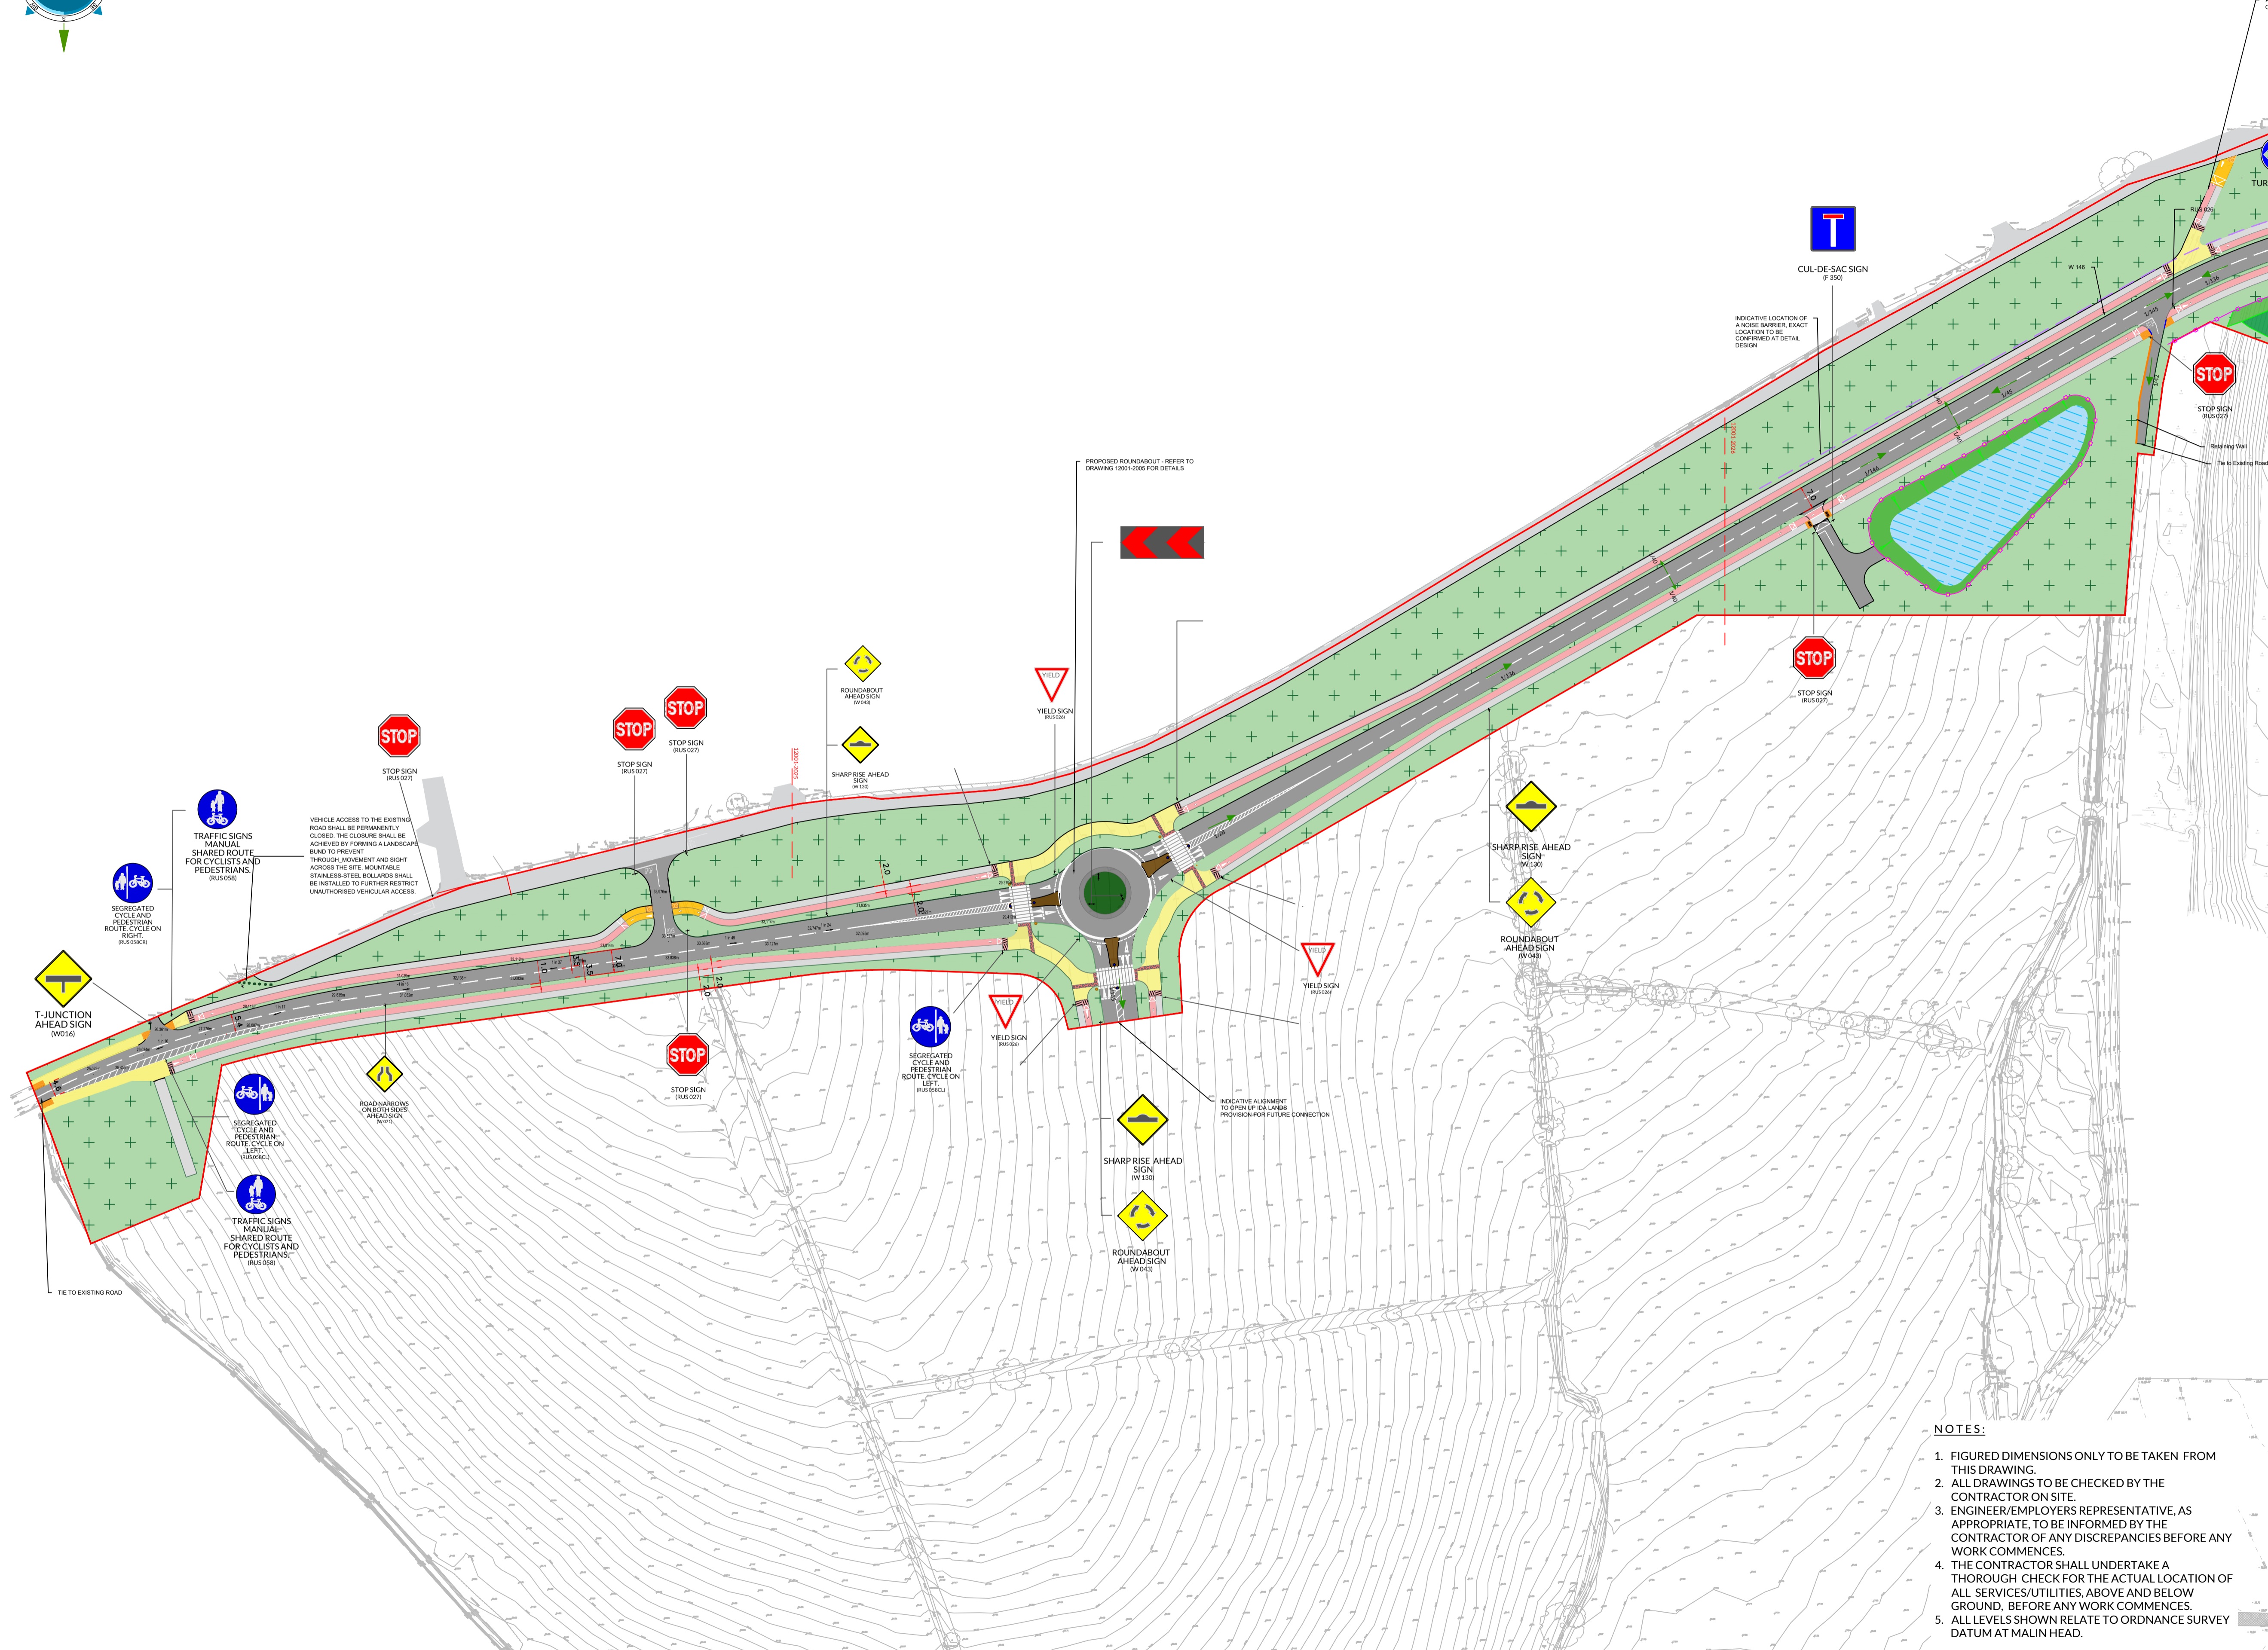

DO	05.03.2026	Draft Issue	IH	SB
Rev	Date	Description	By	Chkd.

Client: **Kilkenny County Council**

Project: **IDA Belview Infrastructure Development**

Title: **Signage Layout**

Sheet 1 of 2

Scale @ A1: **1:1000**

Prepared by: **PD** Checked by: **SB** Date: **14.10.2024**

Drawing Status: **Planning**



Drawing No.: **12001-2030** Revision: **D0**

- NOTES:**
- FIGURED DIMENSIONS ONLY TO BE TAKEN FROM THIS DRAWING.
 - ALL DRAWINGS TO BE CHECKED BY THE CONTRACTOR ON SITE.
 - ENGINEER/EMPLOYERS REPRESENTATIVE, AS APPROPRIATE, TO BE INFORMED BY THE CONTRACTOR OF ANY DISCREPANCIES BEFORE ANY WORK COMMENCES.
 - THE CONTRACTOR SHALL UNDERTAKE A THOROUGH CHECK FOR THE ACTUAL LOCATION OF ALL SERVICES/UTILITIES, ABOVE AND BELOW GROUND, BEFORE ANY WORK COMMENCES.
 - ALL LEVELS SHOWN RELATE TO ORDNANCE SURVEY DATUM AT MALIN HEAD.