


LEGEND:

	PROPOSED DEVELOPMENT		PROPOSED VERGE		EXISTING CULVERT & NEW PARAPETS
	FENCE		ACCESS TRACK		PROPOSED CULVERTS & PARAPETS
	GATE		WARNING SURFACE TREATMENT		WATERCOURSE/DRAINAGE DITCH
	BOLLARD		TACTILE BLISTERS		NEW / SUPPLEMENTARY PLANTING: (AS SET OUT IN CHAPTER 8 BIODIVERSITY)
	REFUSE BIN		EXISTING VEGETATION		
	PROPOSED GREENWAY PAVEMENT				

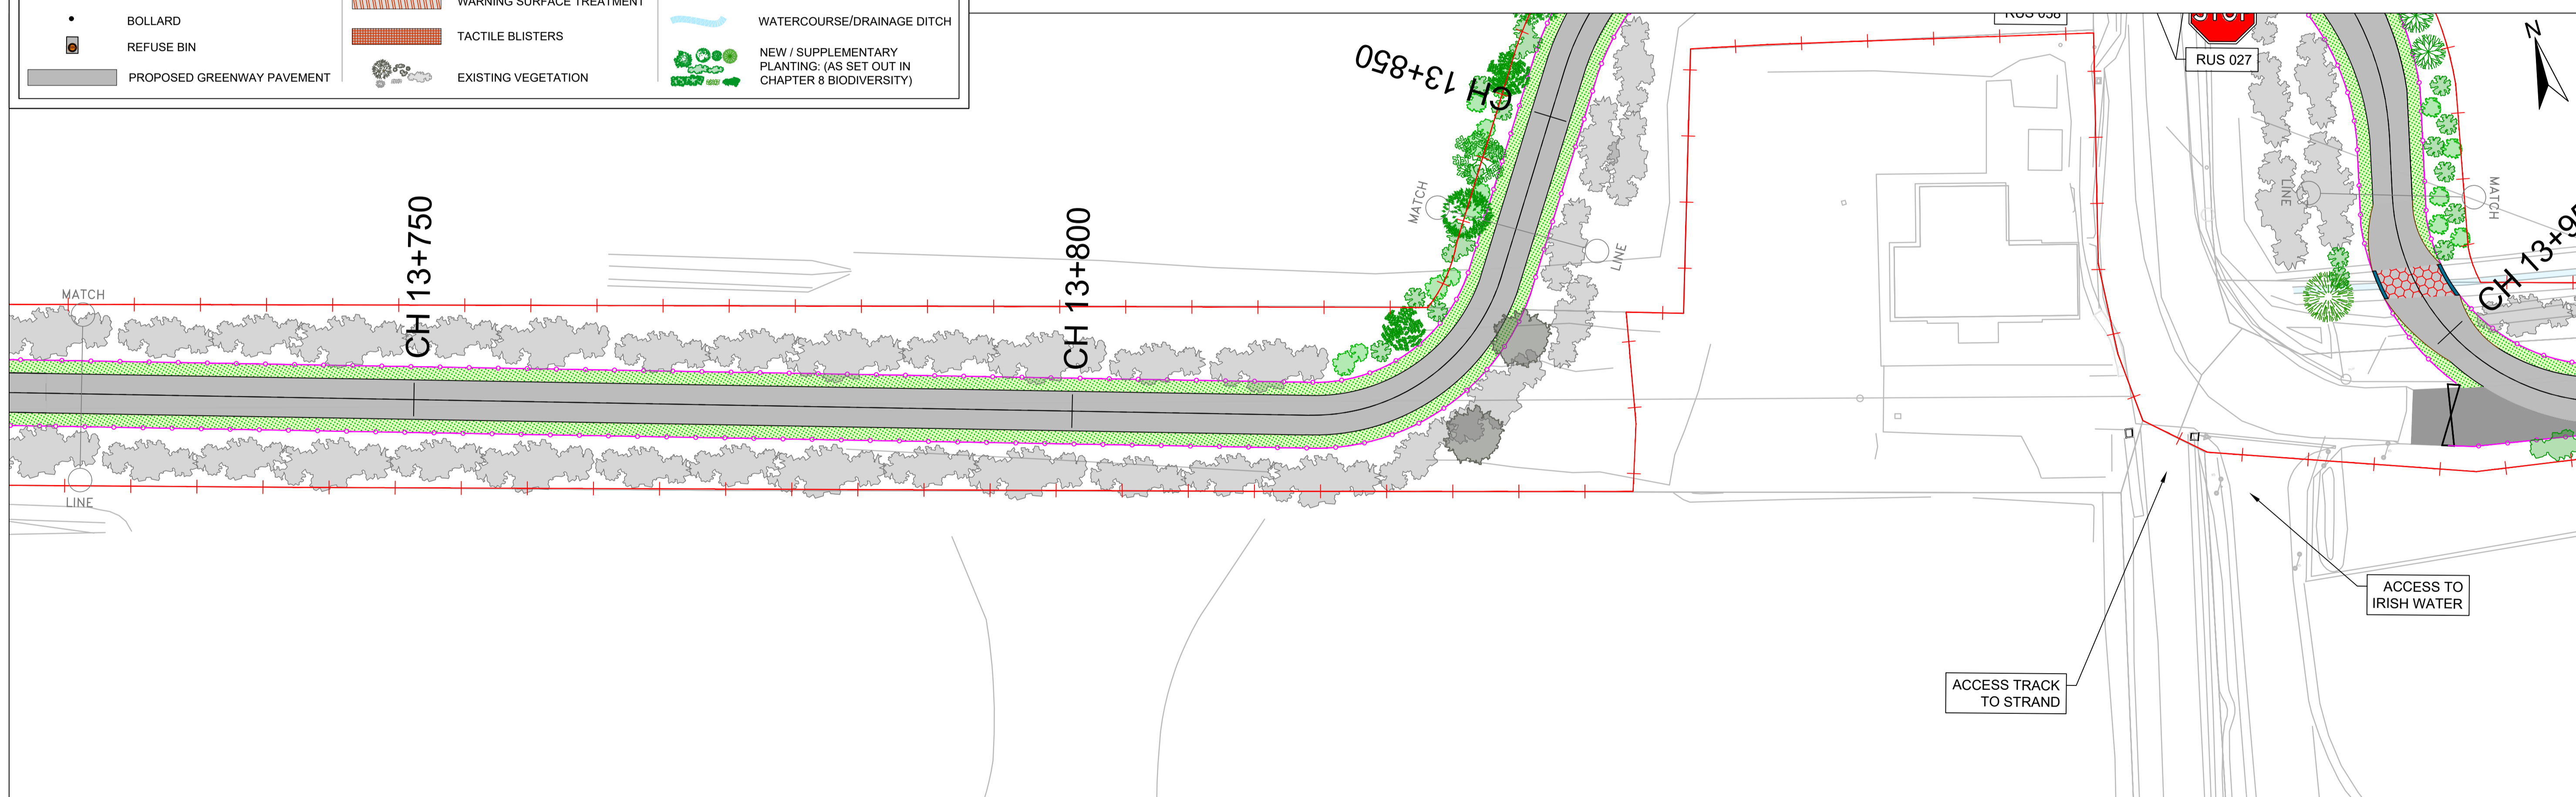

ROUGHAN & O'DONOVAN
CONSULTING ENGINEERS


Offices:
Dublin - Sandford & Santry
Leeds - Otley
Ireland t +353 (0) 1 294 0800
UK t +44 (0) 113 360 1720

Project Title:
**WEST CLARE RAILWAY GREENWAY
SECTION 1: KILRUSH TO KILKEE**

ENVIRONMENTAL IMPACT ASSESSMENT REPORT


Drawing Title:
**PROPOSED GREENWAY LAYOUT
SHEET 40 OF 45**

Drawn: LA	File:	Status: E.I.A.R.
Designed: MCR	Job No: 21.121	Drawing No: Fig 4.41
Checked: DN	Scale: 1:10,000	Rev: P0
Approved: EOC	Date: April 2026	

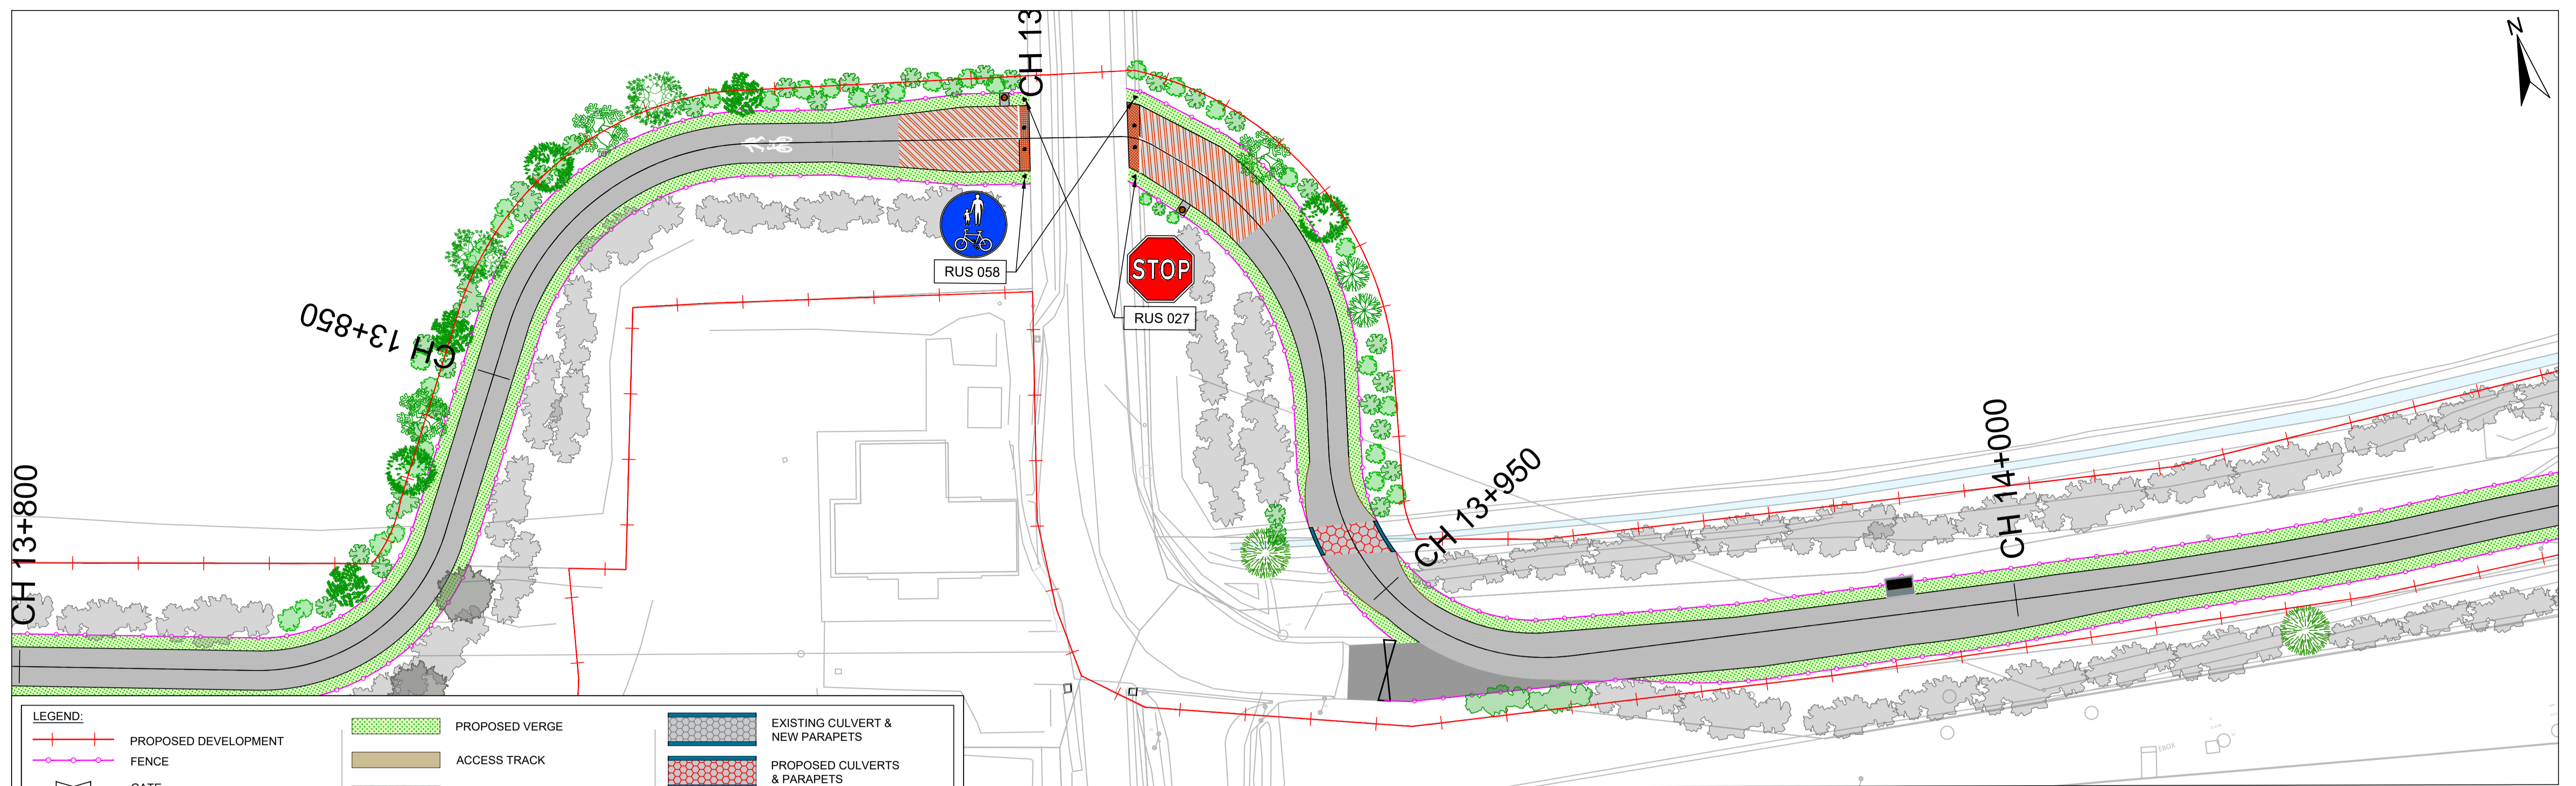

LEGEND:

	PROPOSED DEVELOPMENT		PROPOSED VERGE		EXISTING CULVERT & NEW PARAPETS
	FENCE		ACCESS TRACK		PROPOSED CULVERTS & PARAPETS
	GATE		WARNING SURFACE TREATMENT		WATERCOURSE/DRAINAGE DITCH
	BOLLARD		TACTILE BLISTERS		NEW / SUPPLEMENTARY PLANTING: (AS SET OUT IN CHAPTER 8 BIODIVERSITY)
	REFUSE BIN		EXISTING VEGETATION		
	PROPOSED GREENWAY PAVEMENT				


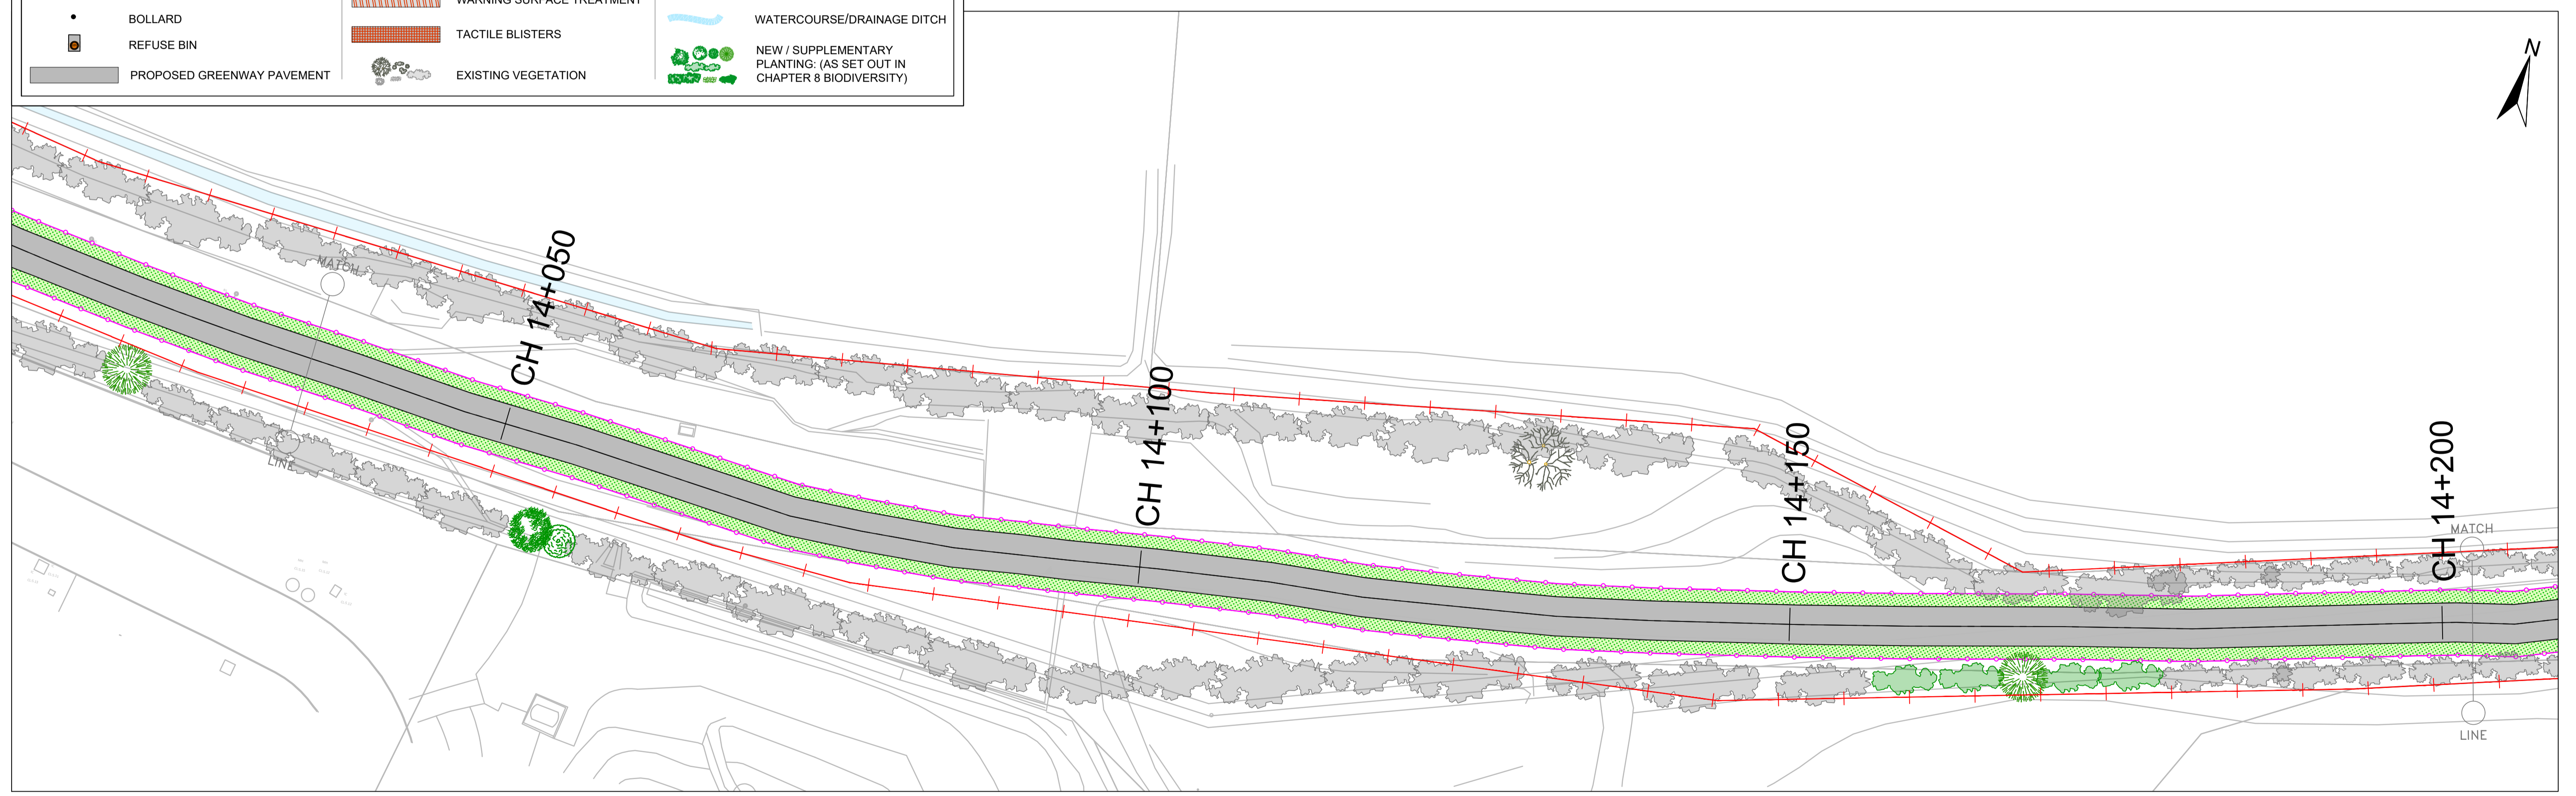


ROUGHAN & O'DONOVAN CONSULTING ENGINEERS

Offices:
 Dublin - Sandford & Santry
 Leeds - Otey
 Ireland t +353 (0) 1 294 0800
 UK t +44 (0) 113 360 1720

Project Title	WEST CLARE RAILWAY GREENWAY SECTION 1: KILRUSH TO KILKEE	
ENVIRONMENTAL IMPACT ASSESSMENT REPORT		

Drawing Title: PROPOSED GREENWAY LAYOUT SHEET 41 OF 45			
Drawn: LA	File:	Status: E.I.A.R.	
Designed: MCR	Job No: 21.121	Drawing No: Fig 4.42	Rev: P0
Checked: DN	Scale: 1:10,000		
Approved: EOC	Date: April 2026		

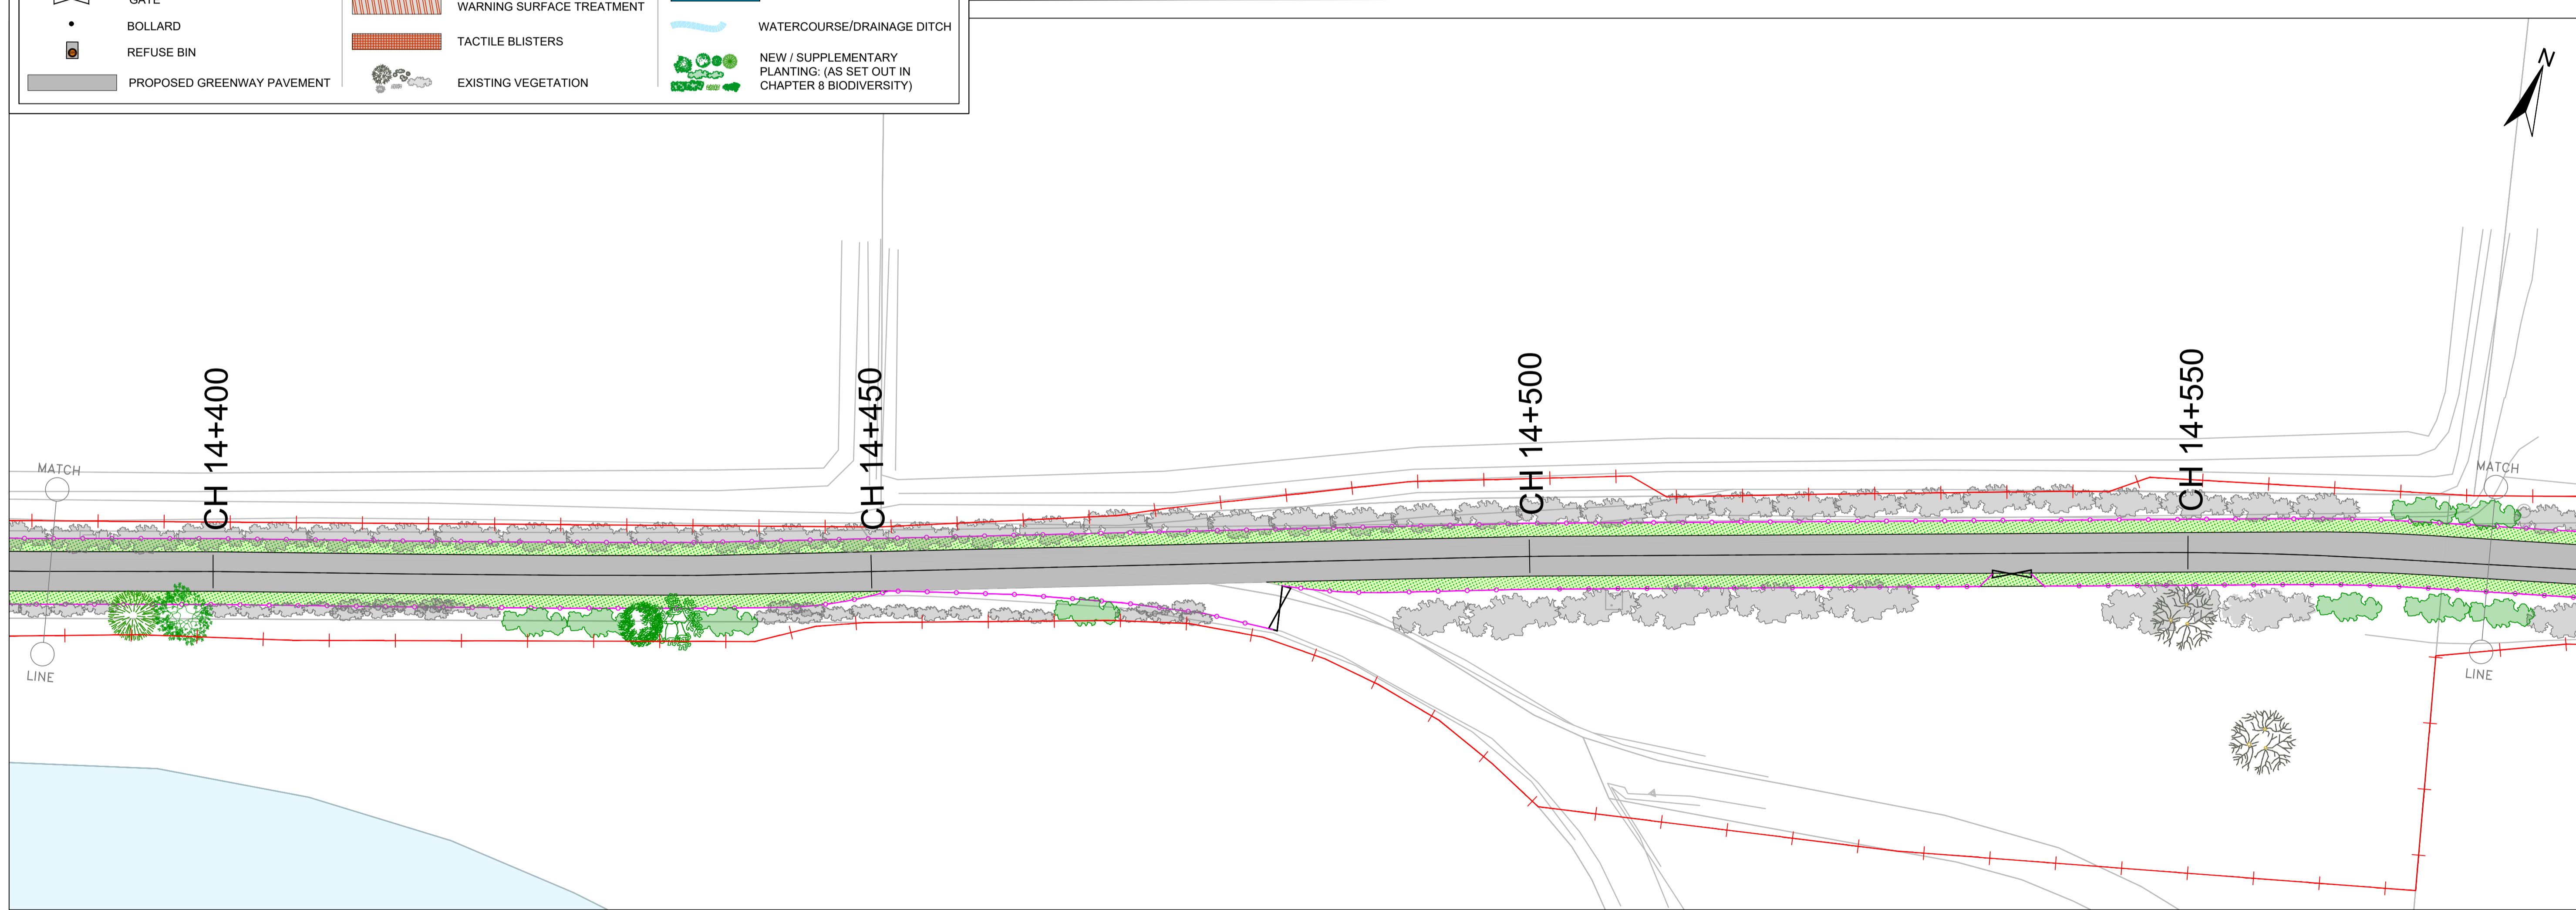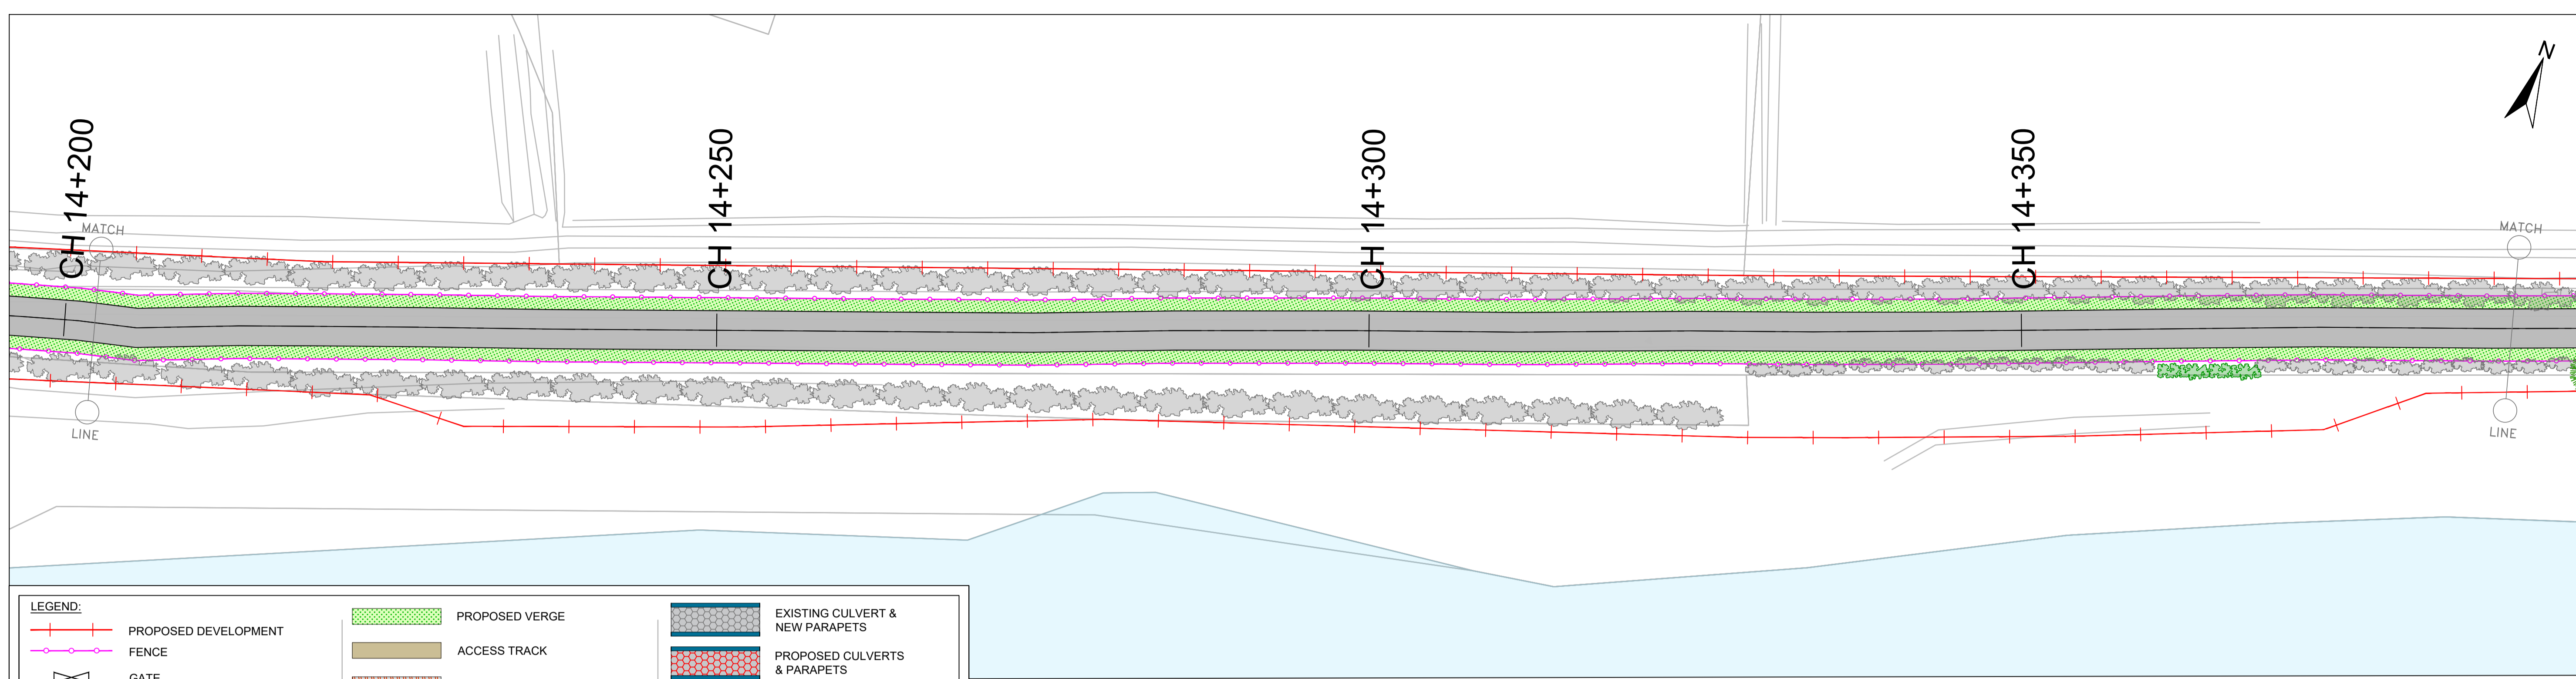

LEGEND:

	PROPOSED DEVELOPMENT		PROPOSED VERGE		EXISTING CULVERT & NEW PARAPETS
	FENCE		ACCESS TRACK		PROPOSED CULVERTS & PARAPETS
	GATE		WARNING SURFACE TREATMENT		WATERCOURSE/DRAINAGE DITCH
	BOLLARD		TACTILE BLISTERS		NEW / SUPPLEMENTARY PLANTING: (AS SET OUT IN CHAPTER 8 BIODIVERSITY)
	REFUSE BIN		EXISTING VEGETATION		
	PROPOSED GREENWAY PAVEMENT				




ROUGHAN & O'DONOVAN
CONSULTING ENGINEERS

Offices:
Dublin - Sandycroft & Santry
Leeds - Otley
Ireland t +353 (0) 1 294 0800
UK t +44 (0) 113 360 1720

Project Title
WEST CLARE RAILWAY GREENWAY
SECTION 1: KILRUSH TO KILKEE


ENVIRONMENTAL IMPACT ASSESSMENT REPORT

Drawing Title: PROPOSED GREENWAY LAYOUT SHEET 42 OF 45			
Drawn: LA	File:	Status: E.I.A.R.	
Designed: MCR	Job No: 21.121	Drawing No: Fig 4.43	Rev: P0
Checked: DN	Scale: 1:10,000		
Approved: EOC	Date: April 2026		

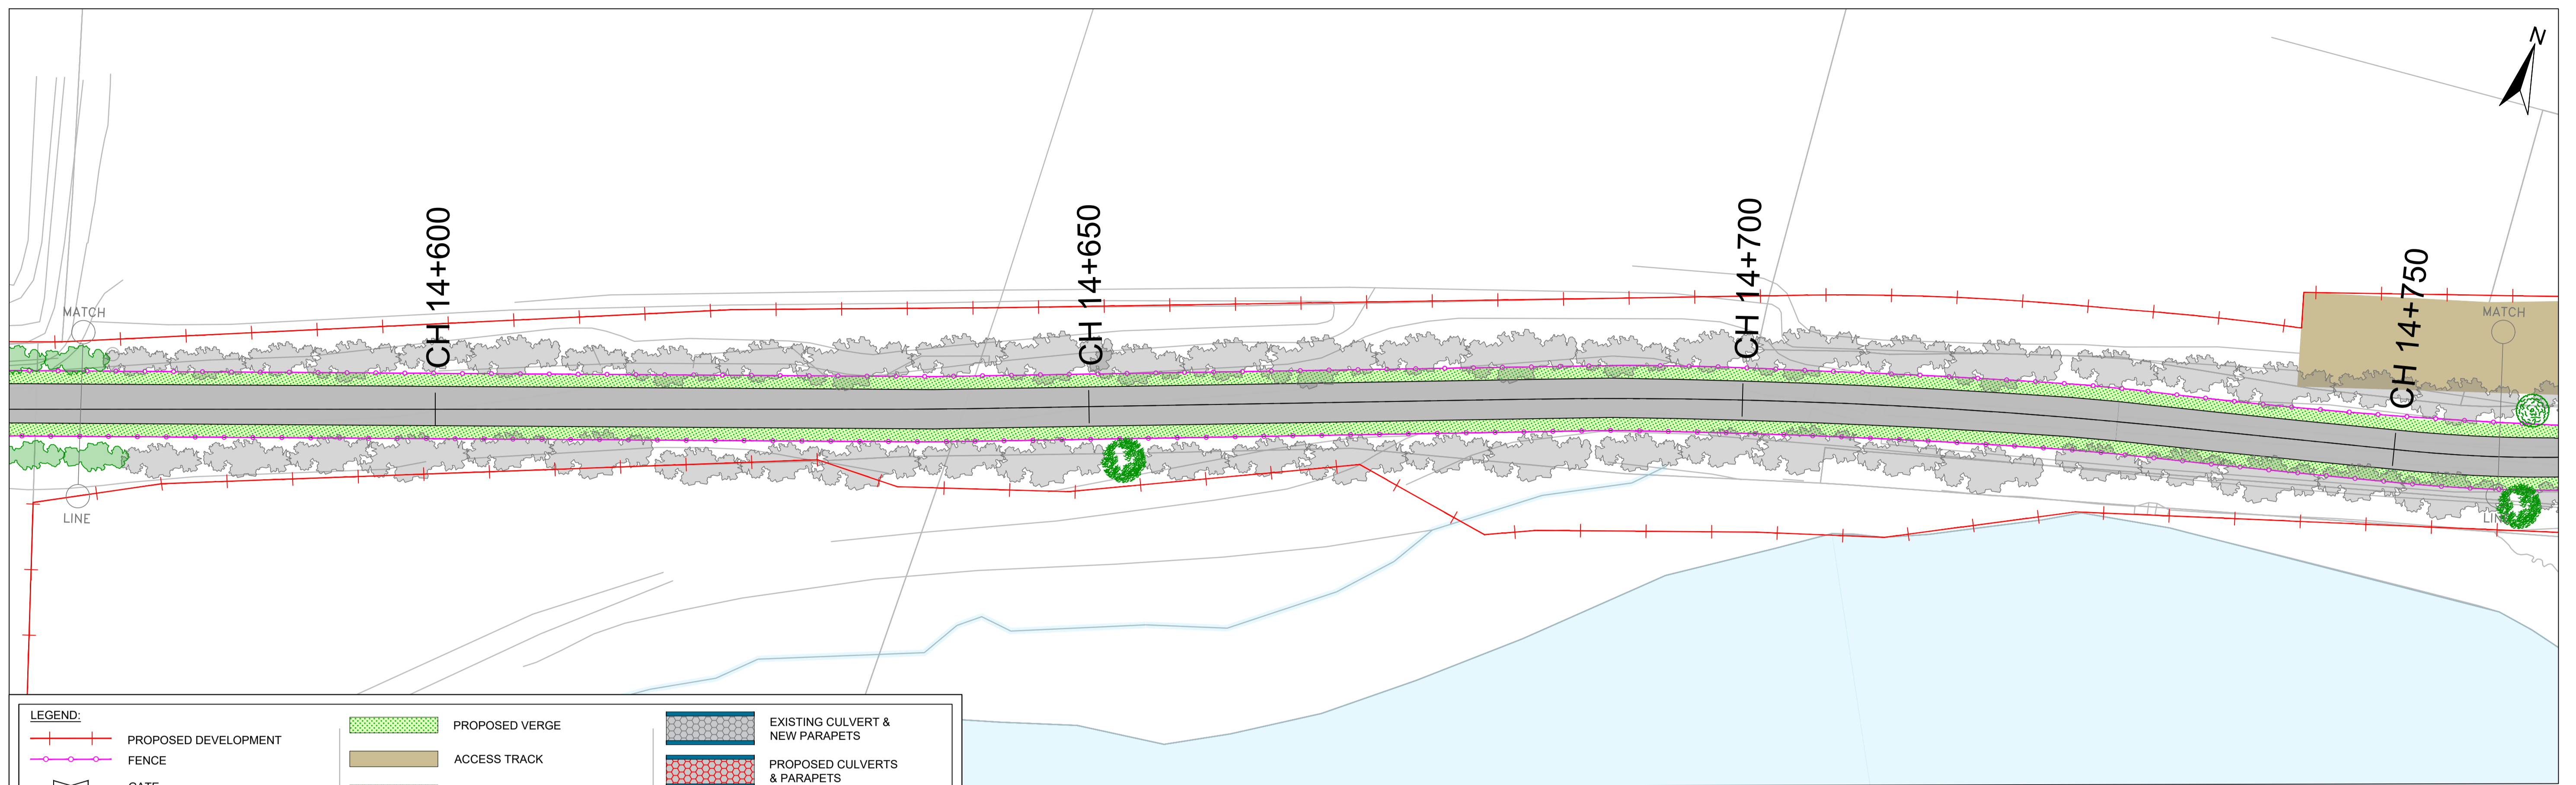

LEGEND:

	PROPOSED DEVELOPMENT		PROPOSED VERGE		EXISTING CULVERT & NEW PARAPETS
	FENCE		ACCESS TRACK		PROPOSED CULVERTS & PARAPETS
	GATE		WARNING SURFACE TREATMENT		WATERCOURSE/DRAINAGE DITCH
	BOLLARD		TACTILE BLISTERS		NEW / SUPPLEMENTARY PLANTING: (AS SET OUT IN CHAPTER 8 BIODIVERSITY)
	REFUSE BIN		EXISTING VEGETATION		
	PROPOSED GREENWAY PAVEMENT				

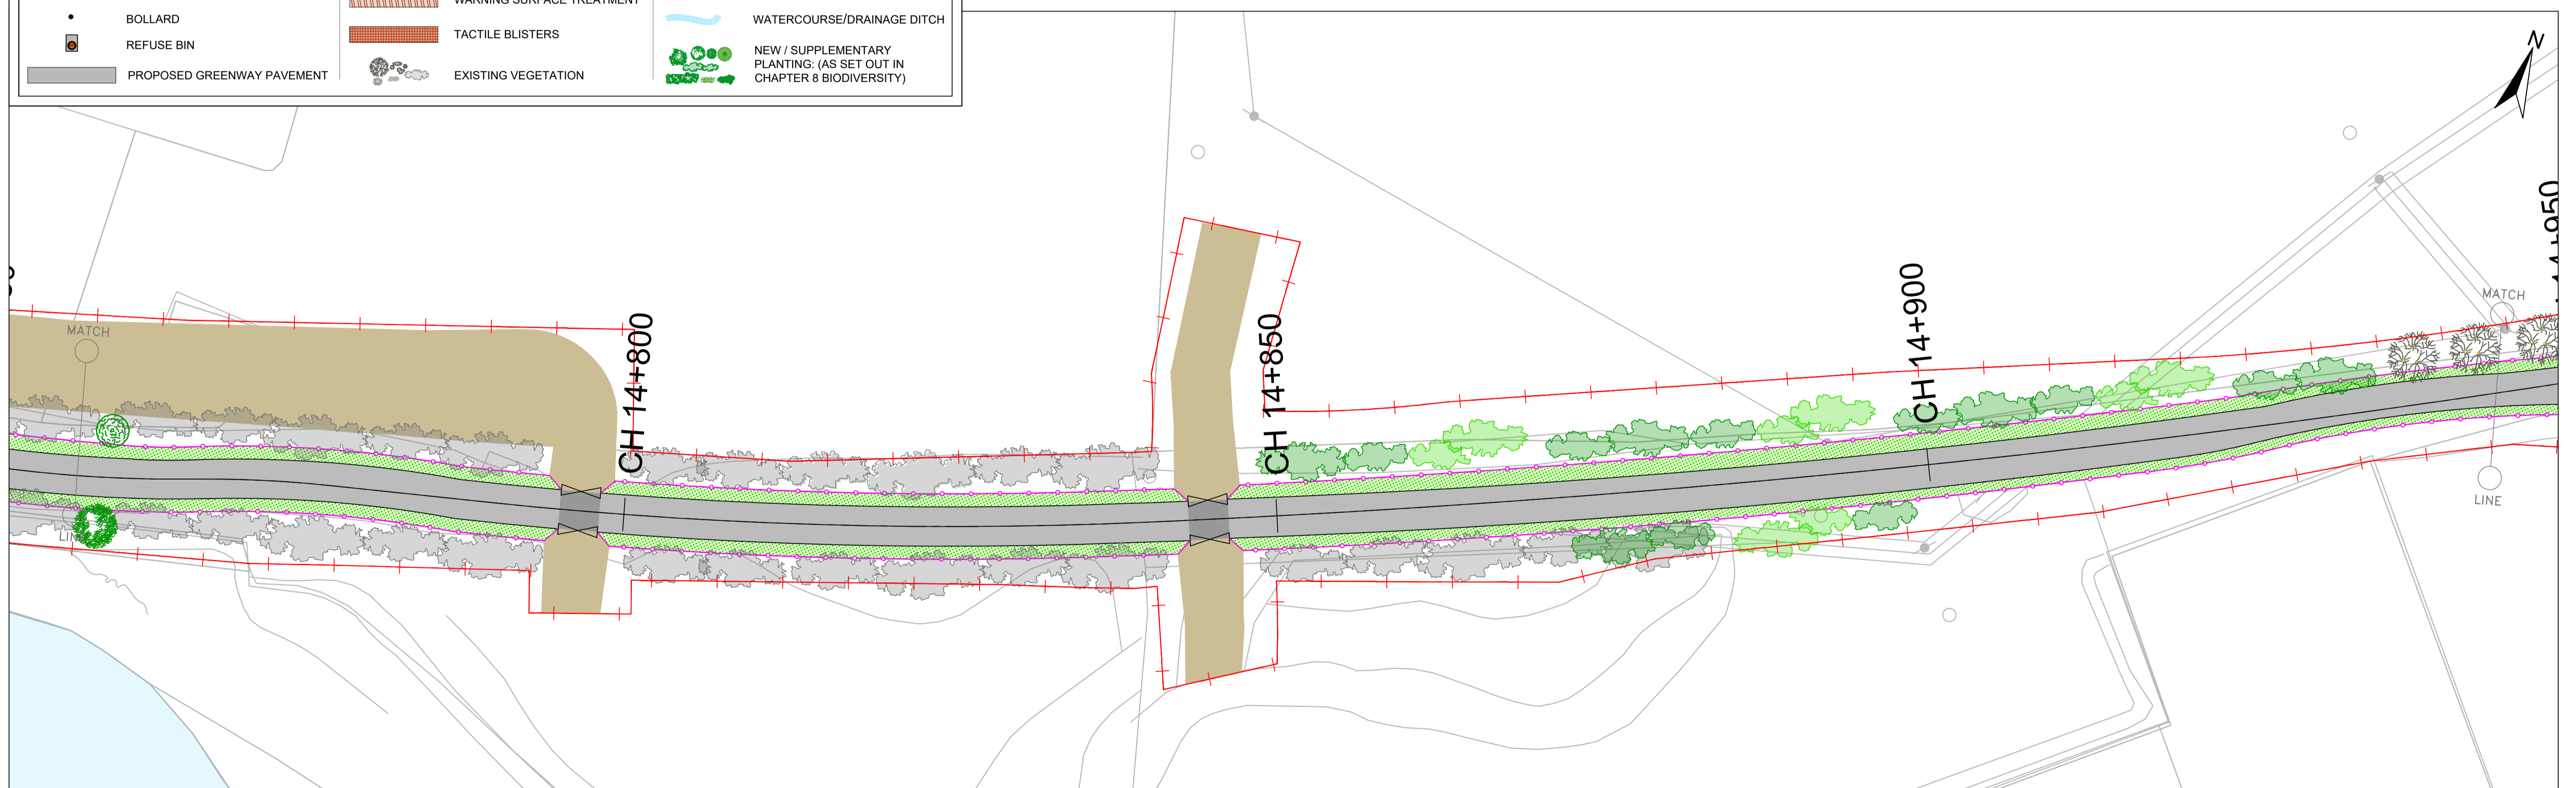


ROUGHAN & O'DONOVAN
CONSULTING ENGINEERS

Offices:
Dublin - Sandford & Santry
Leeds - Otey
Ireland t +353 (0) 1 294 0800
UK t +44 (0) 113 360 1720

Project Title	WEST CLARE RAILWAY GREENWAY SECTION 1: KILRUSH TO KILKEE	
	ENVIRONMENTAL IMPACT ASSESSMENT REPORT	

Drawing Title: PROPOSED GREENWAY LAYOUT SHEET 43 OF 45			
Drawn: LA	File:	Status: E.I.A.R.	
Designed: MCR	Job No: 21.121		
Checked: DN	Scale: 1:10,000	Drawing No: Fig 4.44	Rev: P0
Approved: EOC	Date: April 2026		

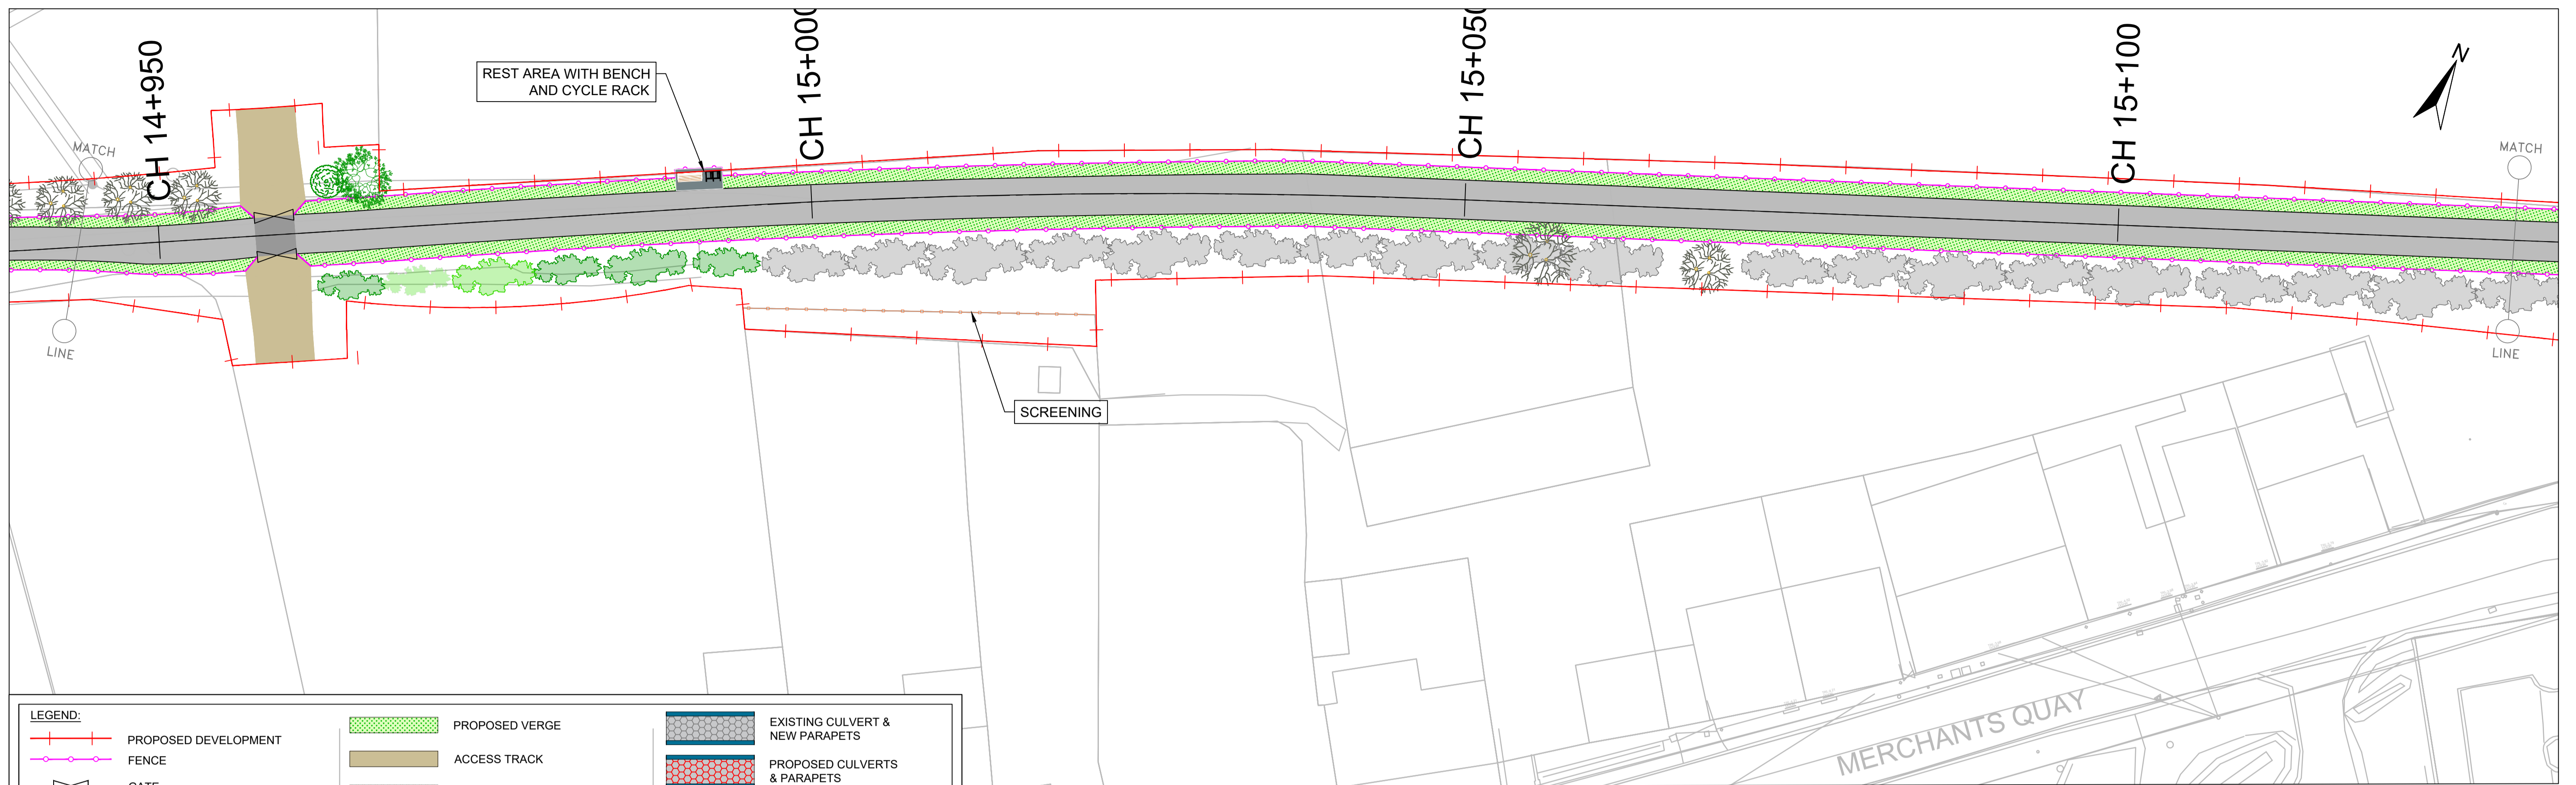

LEGEND:

PROPOSED DEVELOPMENT	PROPOSED VERGE	EXISTING CULVERT & NEW PARAPETS
FENCE	ACCESS TRACK	PROPOSED CULVERTS & PARAPETS
GATE	WARNING SURFACE TREATMENT	WATERCOURSE/DRAINAGE DITCH
BOLLARD	TACTILE BLISTERS	NEW / SUPPLEMENTARY PLANTING: (AS SET OUT IN CHAPTER 8 BIODIVERSITY)
REFUSE BIN	EXISTING VEGETATION	
PROPOSED GREENWAY PAVEMENT		



ROUGHAN & O'DONOVAN
CONSULTING ENGINEERS


Offices:
Dublin - Sandford & Santry
Leeds - Otley
Ireland t +353 (0) 1 294 0800
UK t +44 (0) 113 360 1720

Project Title:
WEST CLARE RAILWAY GREENWAY
SECTION 1: KILRUSH TO KILKEE

ENVIRONMENTAL IMPACT ASSESSMENT REPORT

Drawing Title:
PROPOSED GREENWAY LAYOUT
SHEET 44 OF 45

Drawn: LA	File:	Status: E.I.A.R.
Designed: MCR	Job No: 21.121	
Checked: DN	Scale: 1:10,000	Drawing No: Fig 4.45
Approved: EOC	Date: April 2026	Rev: P0

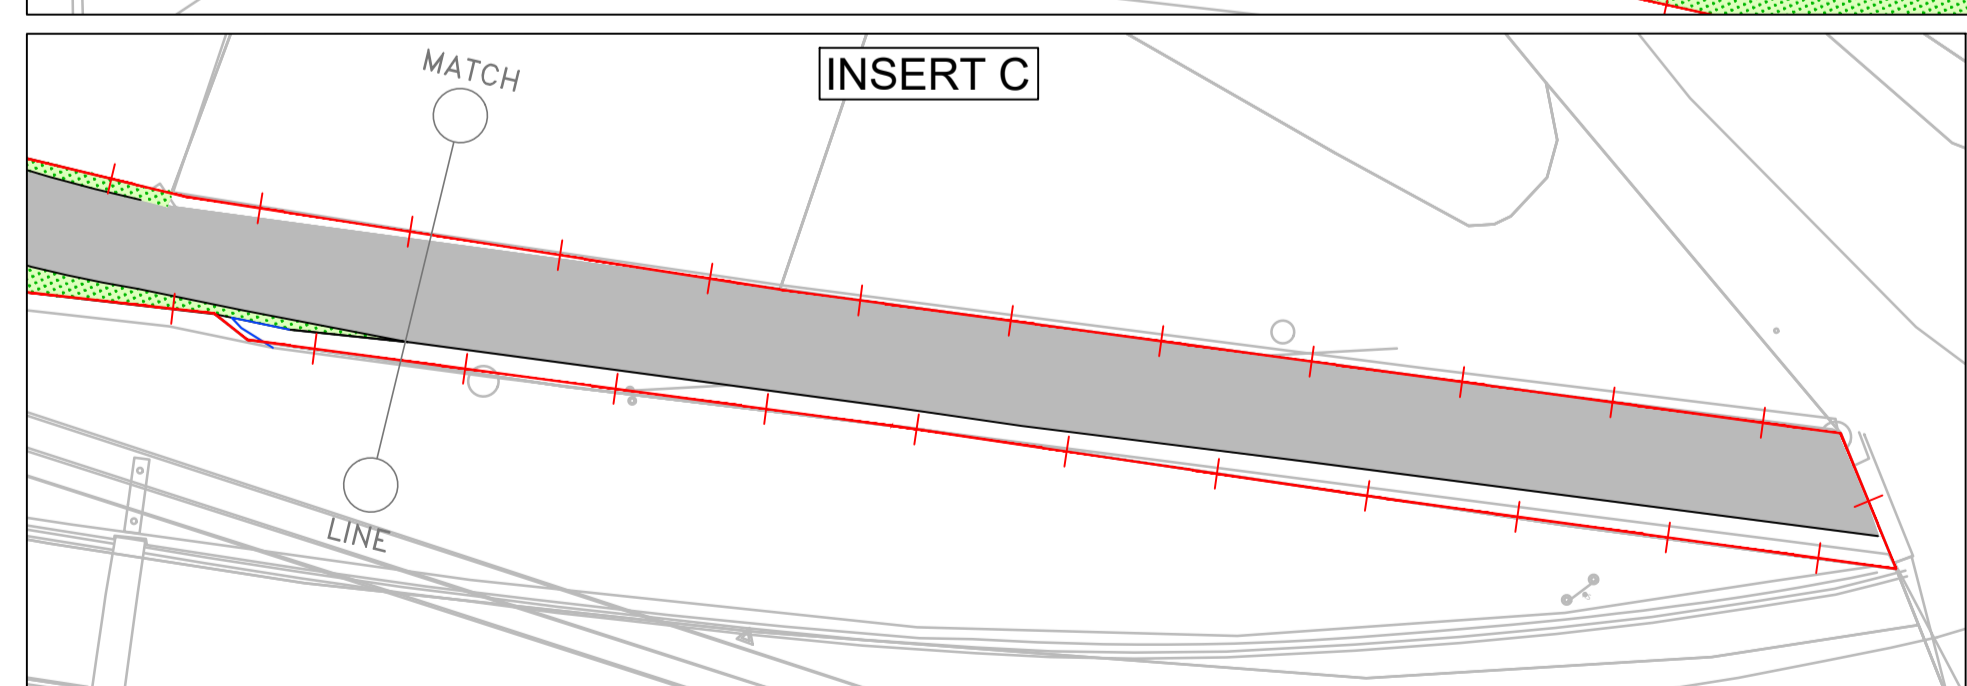

↑ SEE INSERT C FOR SCHEME EXTENTS ↓



ROUGHAN & O'DONOVAN
CONSULTING ENGINEERS

Offices:
Dublin - Sandford & Santry
Leeds - Otley
Ireland t +353 (0) 1 294 0800
UK t +44 (0) 113 360 1720

Project Title
**WEST CLARE RAILWAY GREENWAY
SECTION 1: KILRUSH TO KILKEE**

ENVIRONMENTAL IMPACT ASSESSMENT REPORT

Drawing Title: PROPOSED GREENWAY LAYOUT SHEET 45 OF 45		Status: E.I.A.R.
Drawn: LA	File:	Rev:
Designed: MCR	Job No: 21.121	Fig 4.46
Checked: DN	Scale: 1:10,000	P0
Approved: EOC	Date: April 2026	