



COMHAIRLE CONTAE AN CHLÁIR  
CLARE COUNTY COUNCIL





Bonneagar Iompair Éireann  
Transport Infrastructure Ireland



ROUGHAN & O'DONOVAN  
CONSULTING ENGINEERS

Offices:  
Dublin - Sandford & Santry  
Leeds - Otley  
Ireland - 1+353 (0) 1 294 0800  
UK - 1+44 (0) 113 360 1720

Project Title	WEST CLARE RAILWAY GREENWAY SECTION 1: KILRUSH TO KILKEE		Drawing Title:		PROPOSED GREENWAY PLAN & PROFILE SHEET LAYOUT	
	ENVIRONMENTAL IMPACT ASSESSMENT REPORT		Drawn: LA	File:	Status:	E.I.A.R.
	Designed: MCR	Job No: 21.121	Checked: DN	Scale: N.T.S.	Drawing No: Fig 4.60	Rev: P0
	Approved: EOC	Date: May 2026				

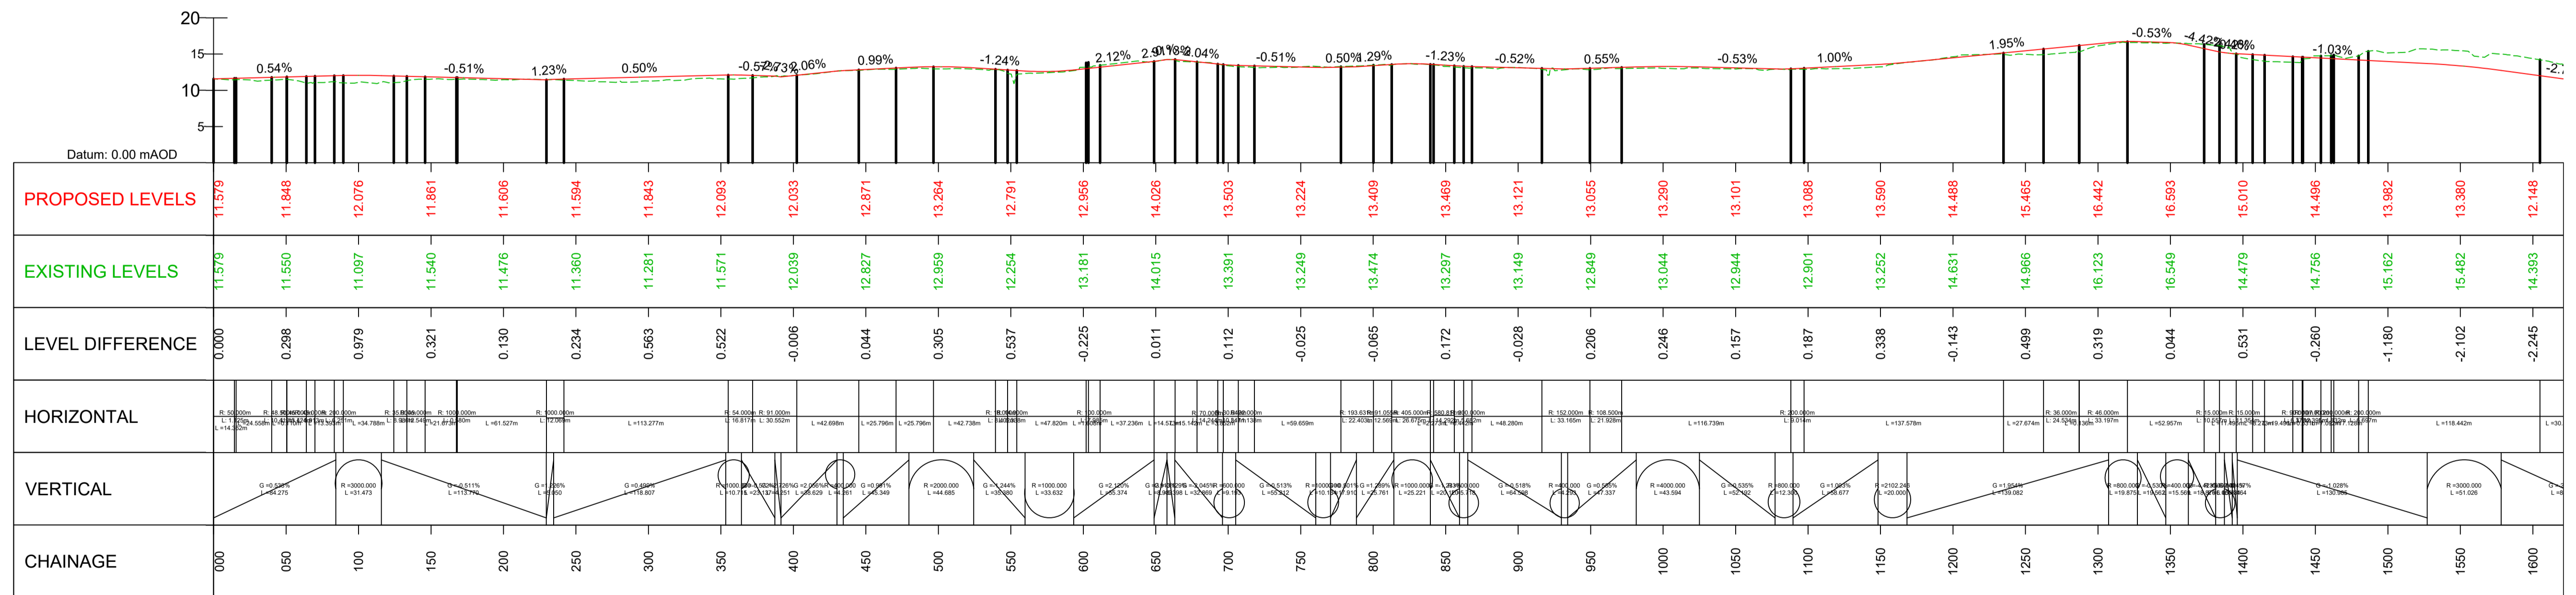
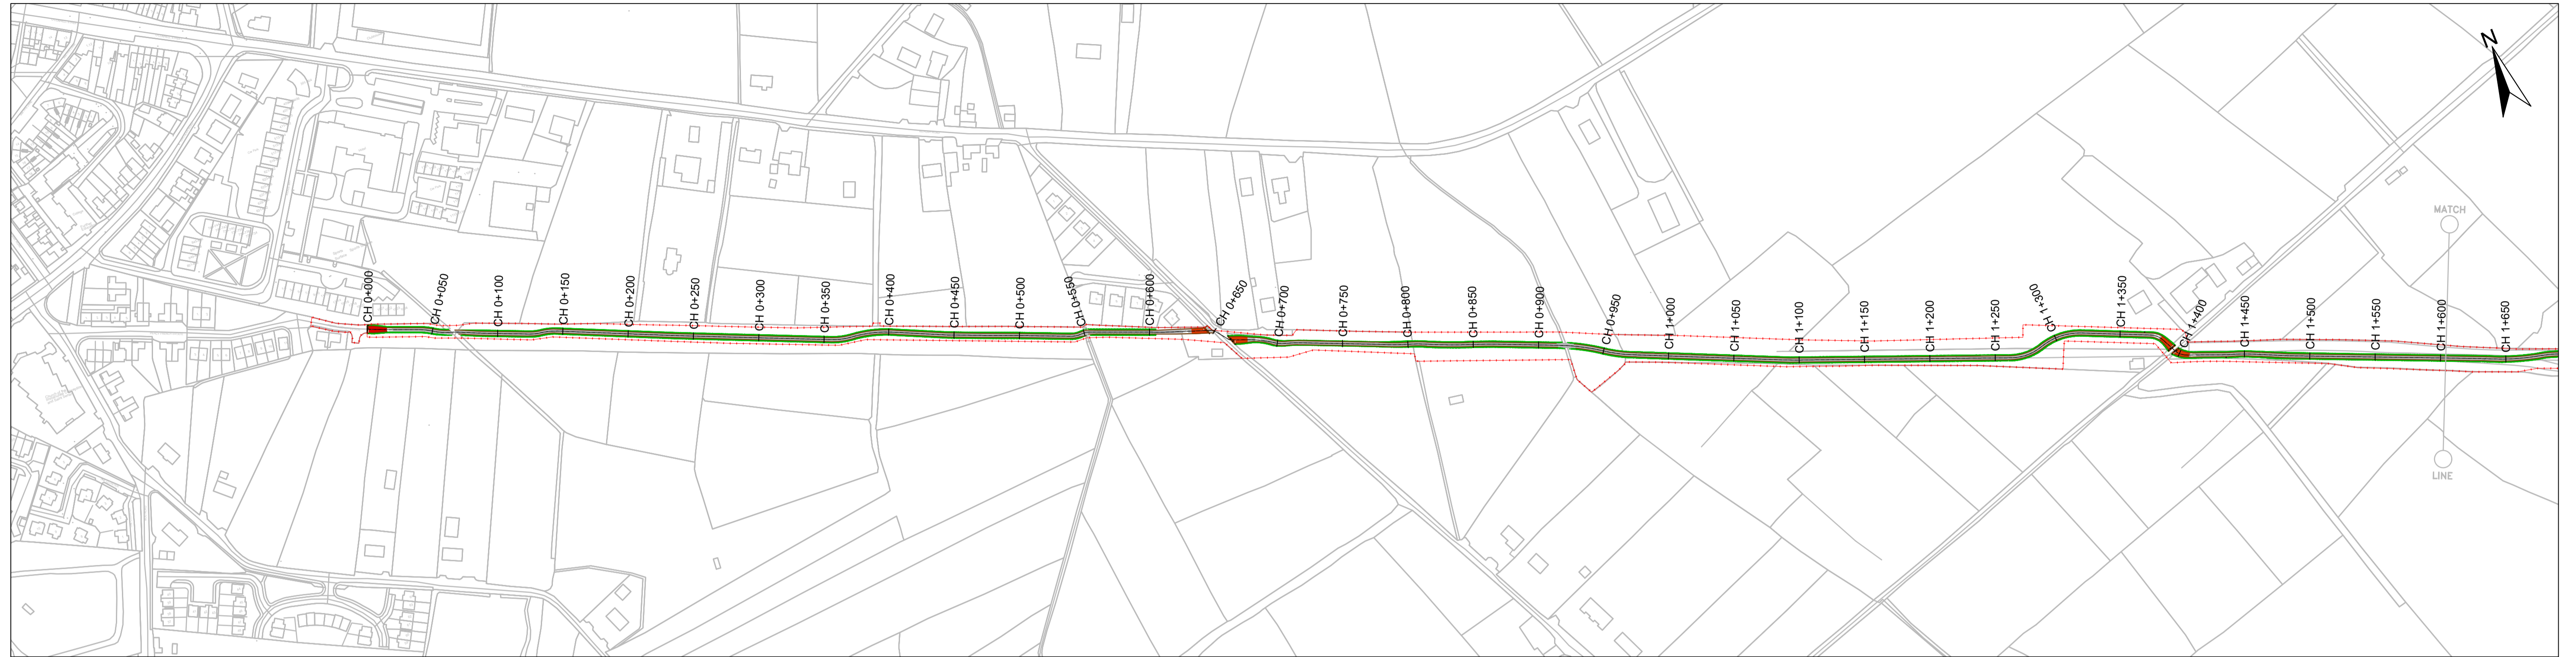


ROUGHAN & O'DONOVAN  
CONSULTING ENGINEERS

Offices:  
Dublin - Sandford & Santry  
Leeds - Otley  
Ireland - +353 (0) 1 294 0800  
UK - +44 (0) 113 360 1720

Project Title	WEST CLARE RAILWAY GREENWAY SECTION 1: KILRUSH TO KILLEE		Drawing Title:		PROPOSED GREENWAY PLAN & PROFILE SHEET 1 OF 10	
	ENVIRONMENTAL IMPACT ASSESSMENT REPORT		Drawn: LA	File:	Status: E.I.A.R.	Rev: P0
		Designed: MCR	Job No: 21.121			
		Checked: DN	Scale: 1:2500			
		Approved: EOC	Date: May 2026	Drawing No: Fig 4.61		



DO NOT SCALE USE FIGURED DIMENSIONS ONLY

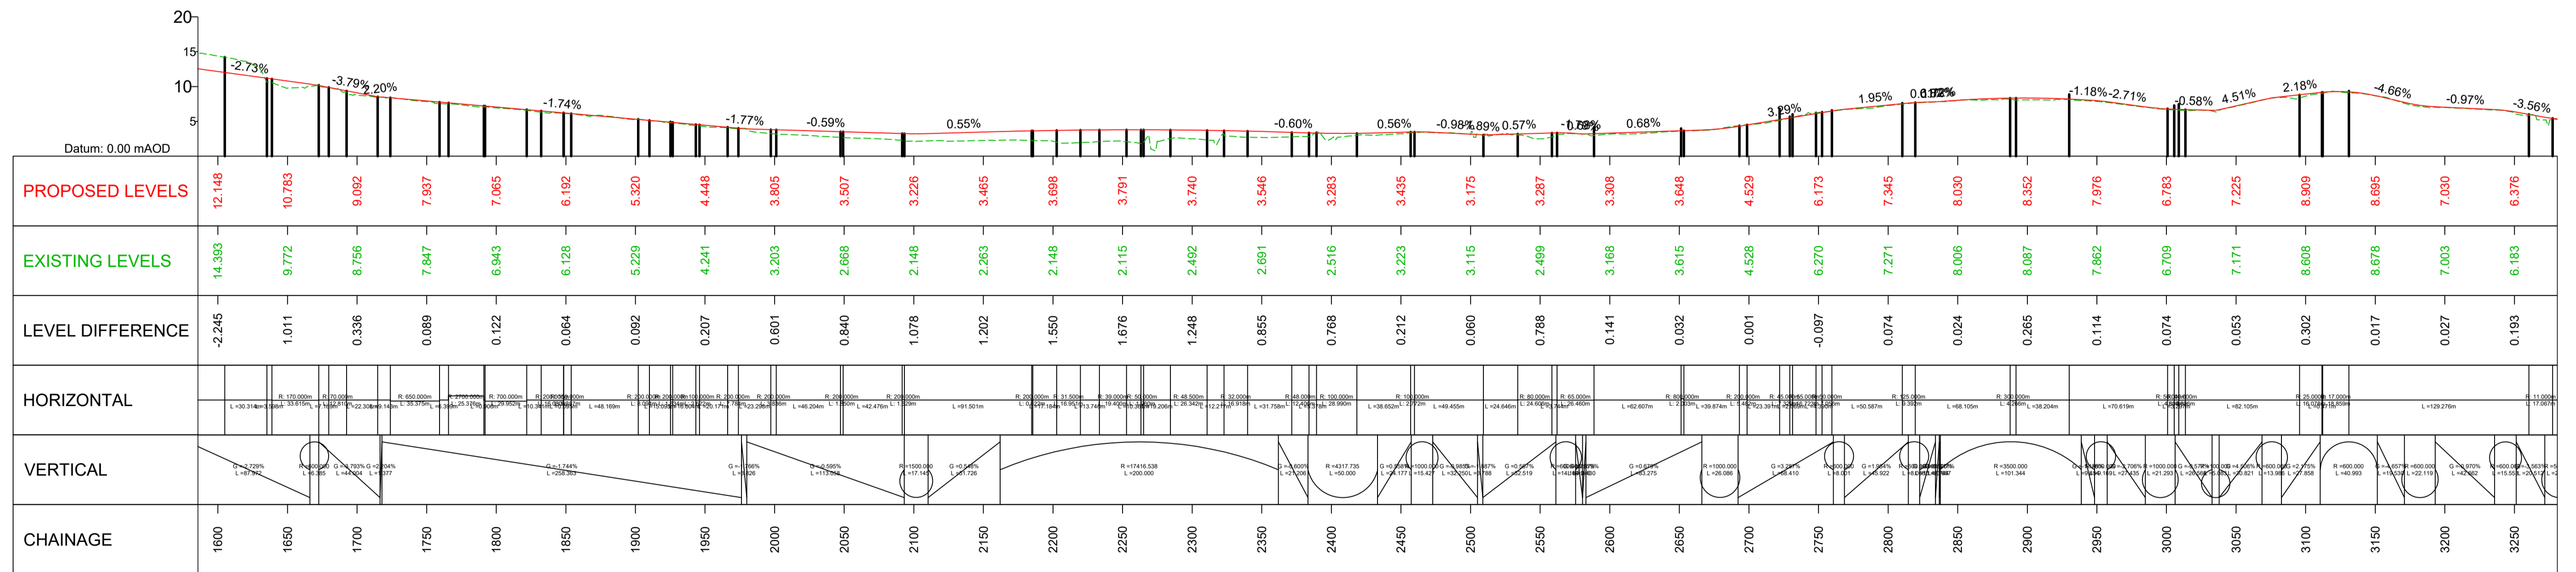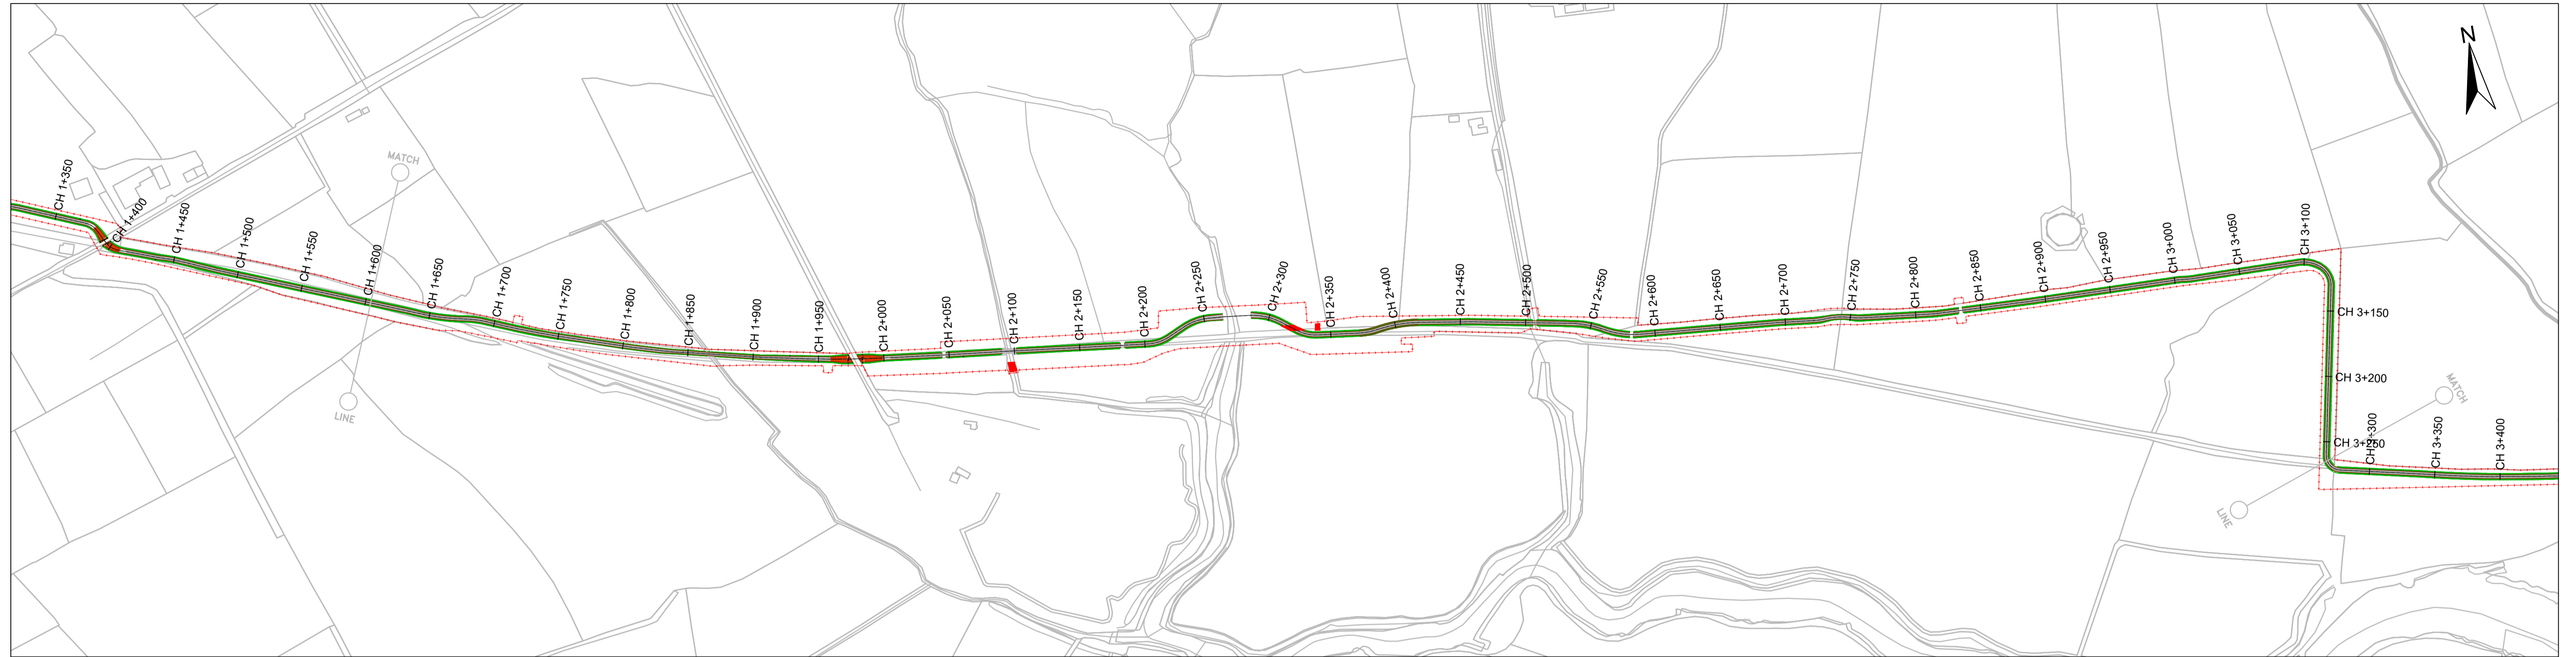

ROUGHAN & O'DONOVAN  
CONSULTING ENGINEERS

Offices:  
Dublin - Sandford & Santry  
Leeds - Otley  
Ireland - 1+353 (0) 1 294 0800  
UK - +44 (0) 113 360 1720



Project Title	WEST CLARE RAILWAY GREENWAY SECTION 1: KILRUSH TO KILKEE		Drawing Title:		PROPOSED GREENWAY PLAN & PROFILE SHEET 2 OF 10	
	ENVIRONMENTAL IMPACT ASSESSMENT REPORT		Drawn: LA	File:	Status: E.I.A.R.	
	Designed: MCR	Job No: 21.121	Checked: DN	Scale: 1:2500	Drawing No: Fig 4.62	Rev: P0
	Approved: EOC	Date: May 2026				

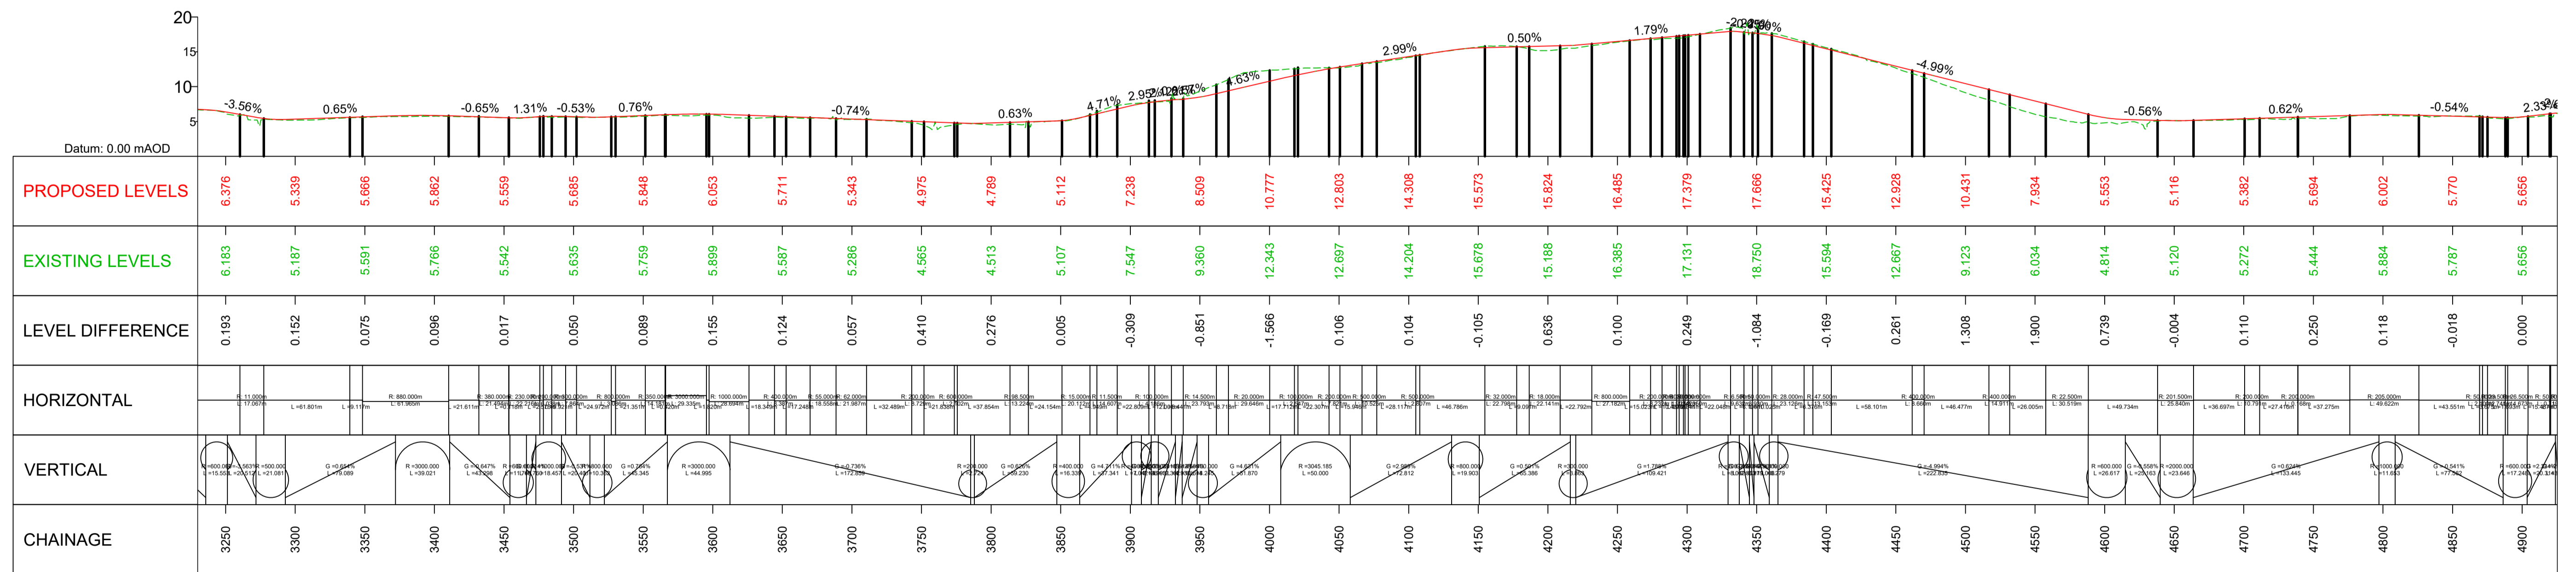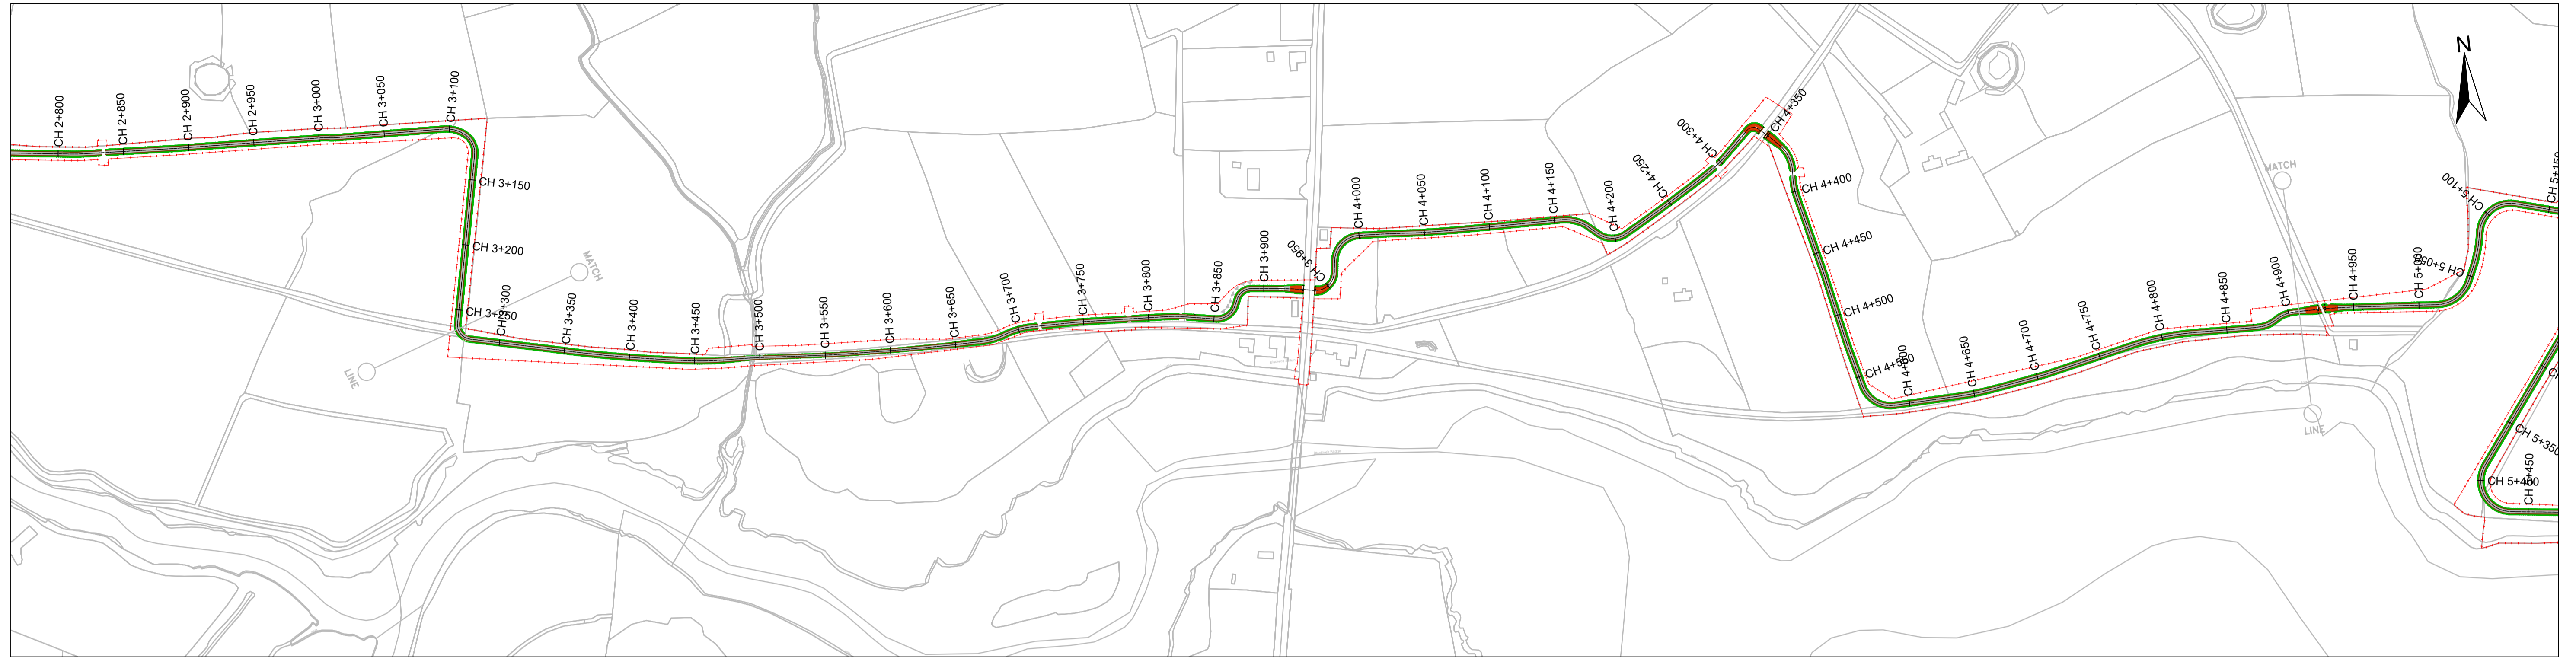

ROUGHAN & O'DONOVAN  
CONSULTING ENGINEERS

Offices:  
Dublin - Sandford & Santry  
Leeds - Otley  
Ireland - +353 (0) 1 294 0800  
UK - +44 (0) 113 360 1720



Project Title	WEST CLARE RAILWAY GREENWAY SECTION 1: KILRUSH TO KILKEE		Drawing Title:		PROPOSED GREENWAY PLAN & PROFILE SHEET 3 OF 10	
	ENVIRONMENTAL IMPACT ASSESSMENT REPORT		Drawn: LA	File:	Status: E.I.A.R.	
	Designed: MCR	Job No: 21.121	Checked: DN	Scale: 1:2500	Drawn: Fig 4.63	Rev: P0
	Approved: EOC	Date: May 2026				

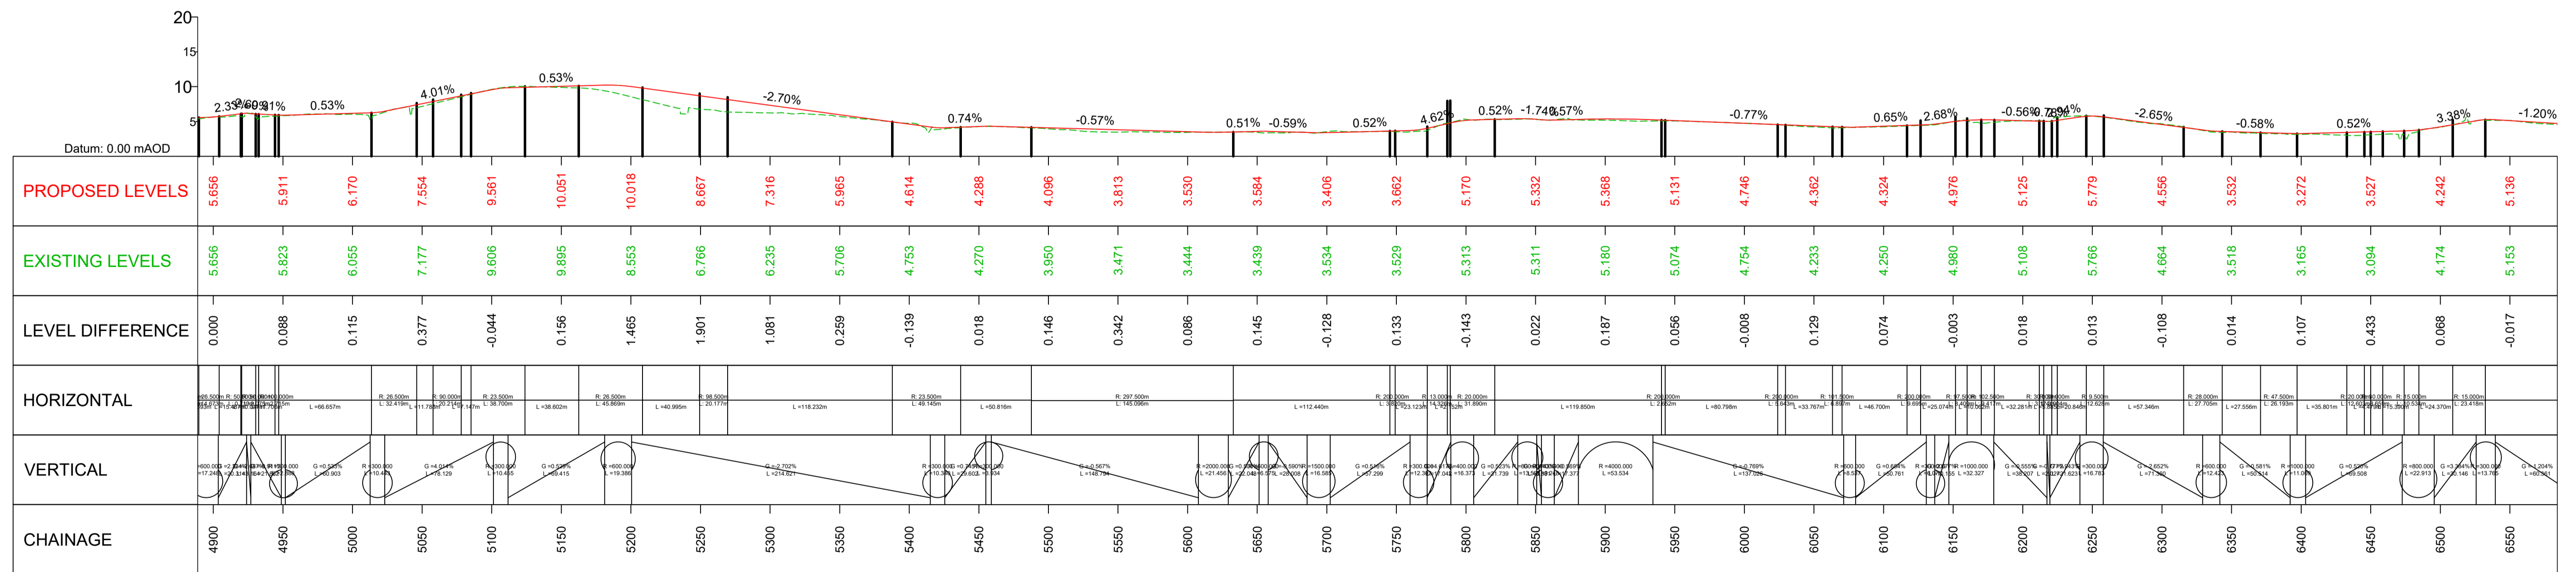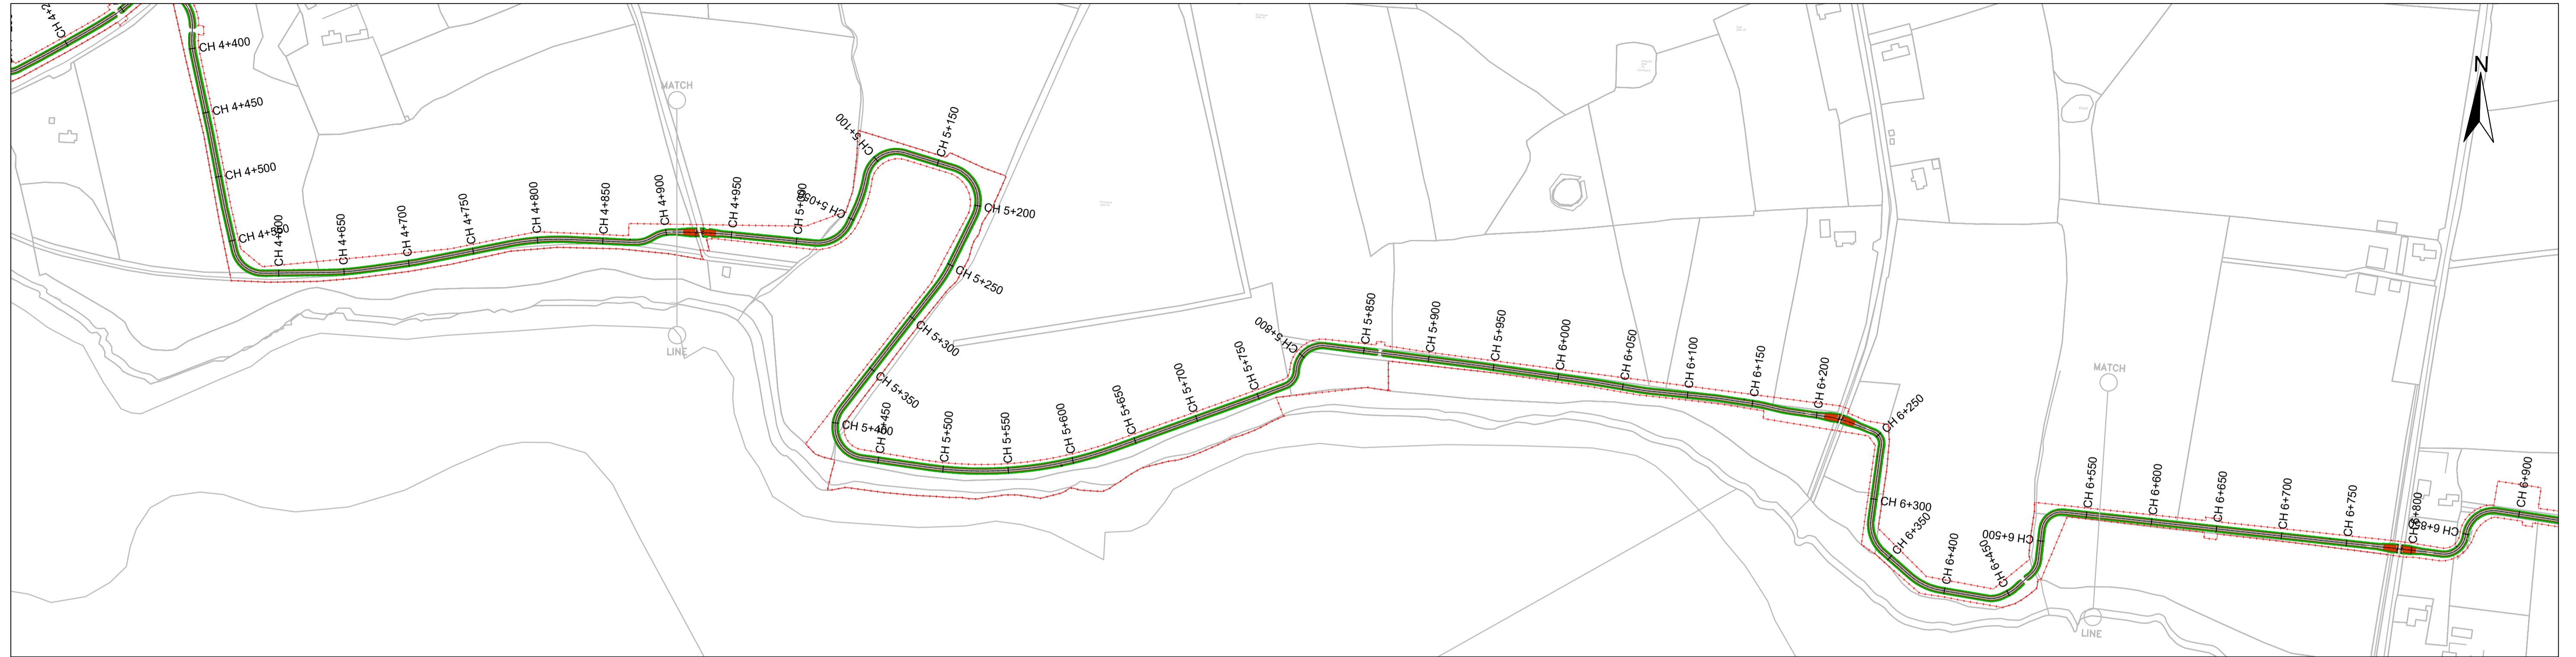


ROUGHAN & O'DONOVAN  
CONSULTING ENGINEERS

Offices:  
Dublin - Sandymore & Santry  
Leeds - Otley  
Ireland - 1+353 (0) 1 294 0800  
UK - 1+44 (0) 113 360 1720

Project Title	WEST CLARE RAILWAY GREENWAY SECTION 1: KILRUSH TO KILLEE		Drawing Title:		PROPOSED GREENWAY PLAN & PROFILE SHEET 4 OF 10	
	ENVIRONMENTAL IMPACT ASSESSMENT REPORT		Drawn: LA	File:	Status: E.I.A.R.	Rev: P0
		Designed: MCR	Job No: 21.121			
		Checked: DN	Scale: 1:2500			
		Approved: EOC	Date: May 2026			

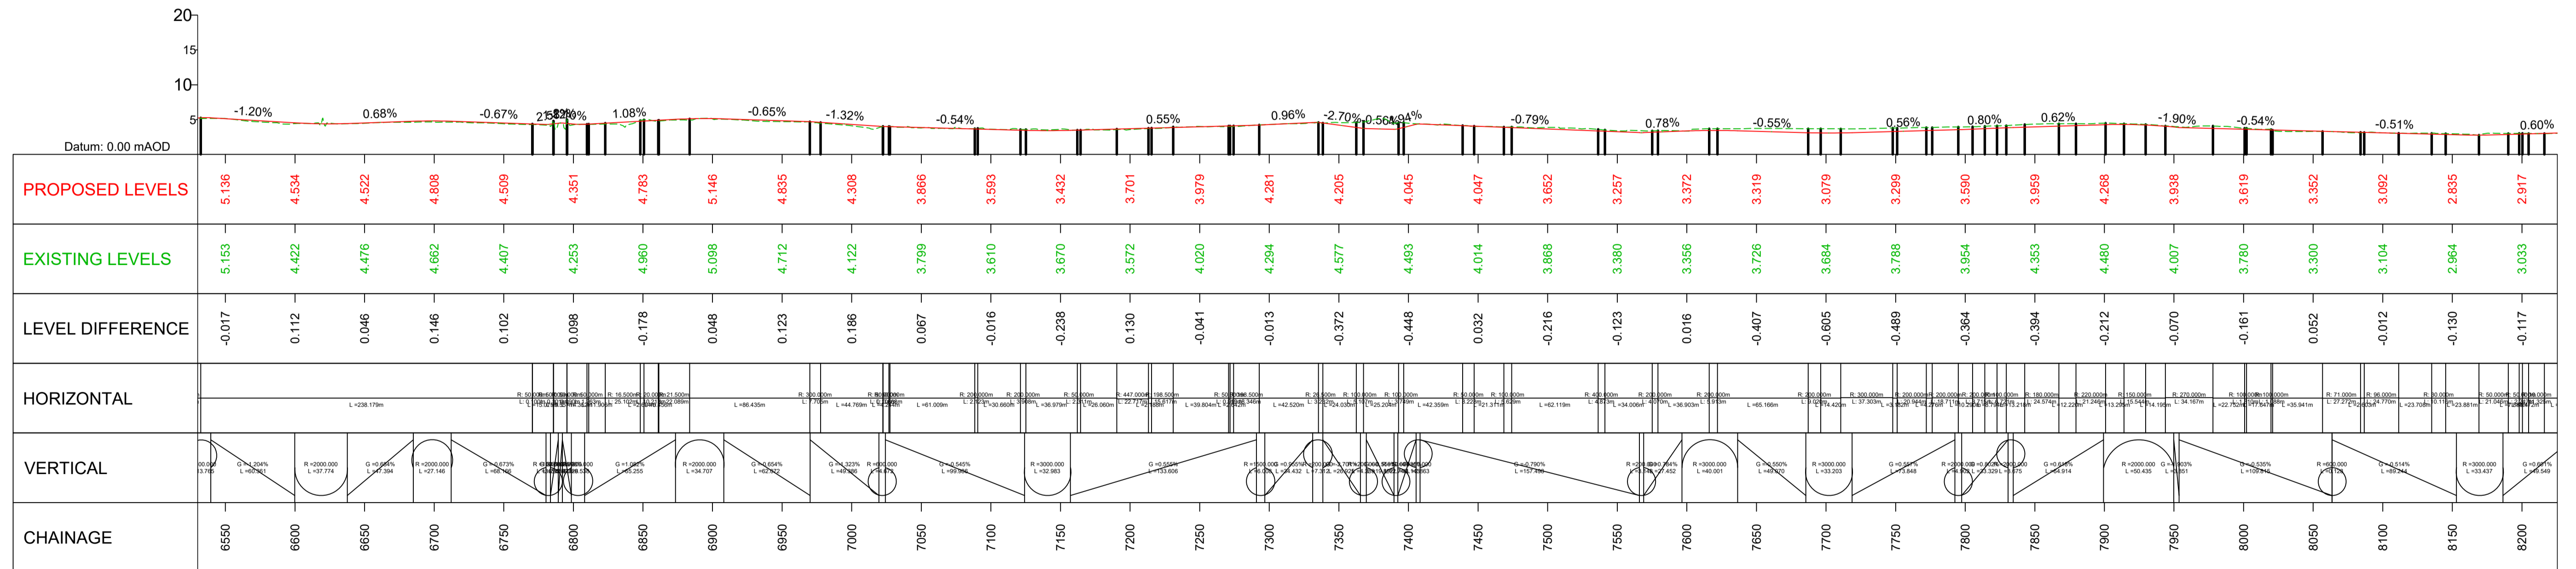
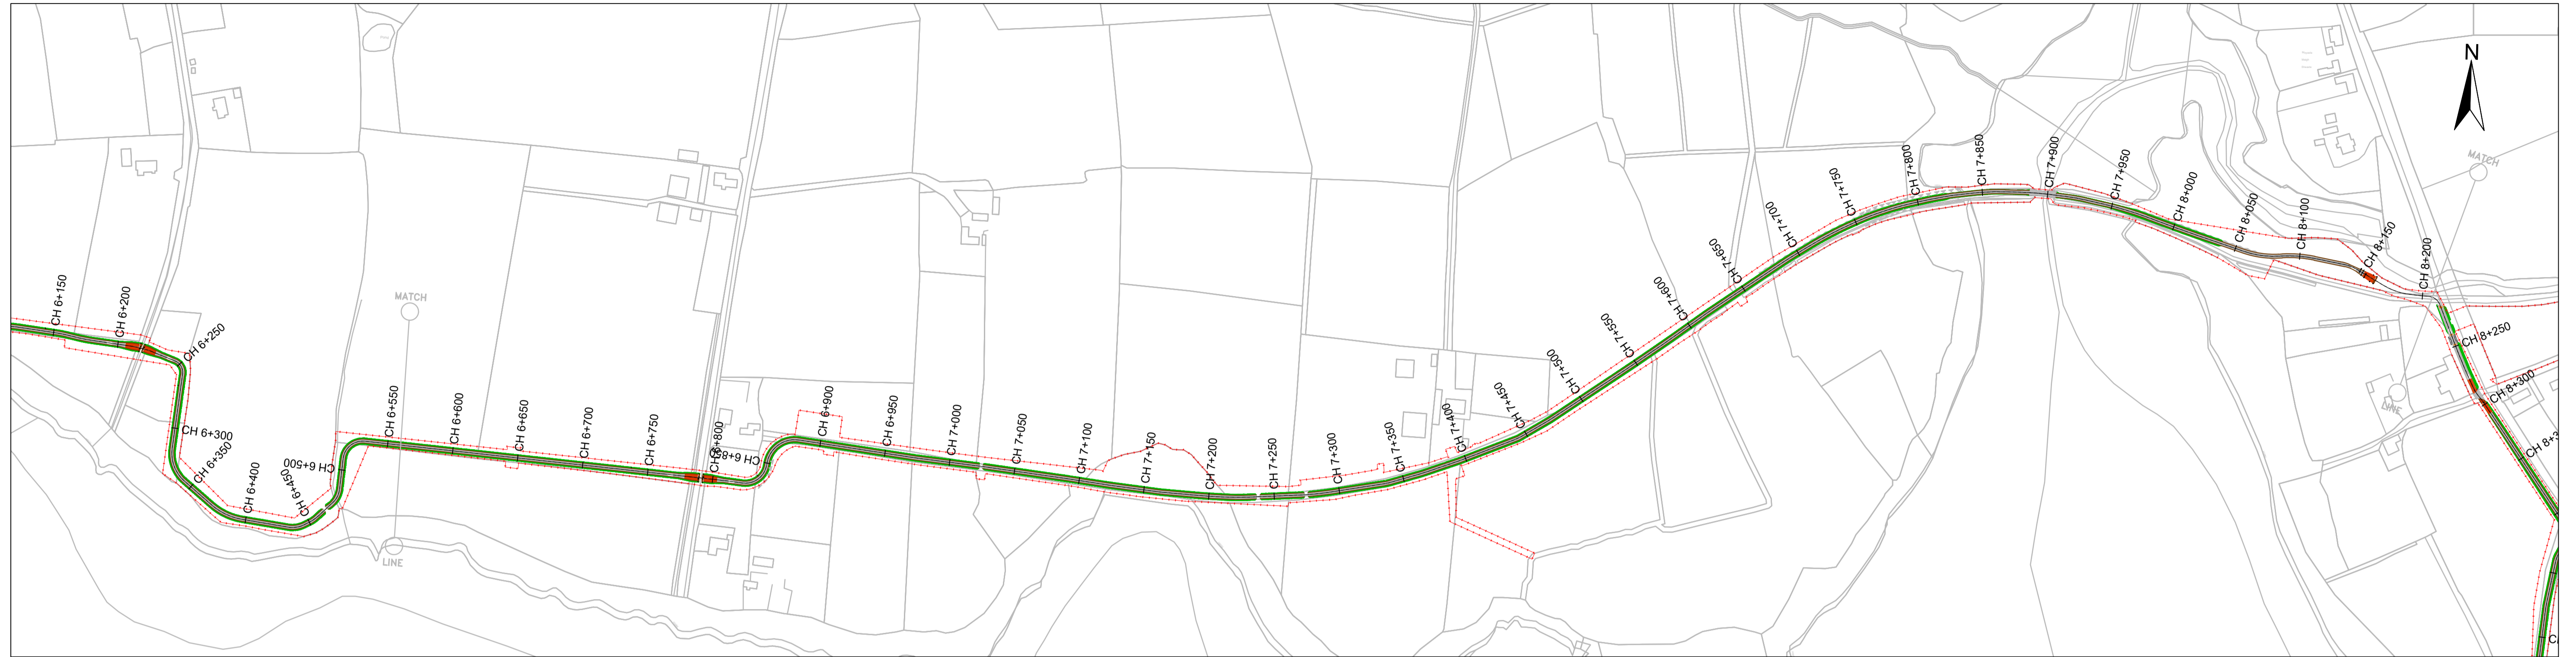


	<p>ROUGHAN &amp; O'DONOVAN CONSULTING ENGINEERS</p> <p>Offices:            Dublin - Sandyford &amp; Santry            Leeds - Otley            Ireland +353 (0) 1 294 0800            UK +44 (0) 113 360 1720</p>	<p>Project Title</p> <p>WEST CLARE RAILWAY GREENWAY SECTION 1: KILRUSH TO KILKEE</p>	<p>Drawing Title:</p> <p>PROPOSED GREENWAY PLAN &amp; PROFILE SHEET 5 OF 10</p>										
		<p>ENVIRONMENTAL IMPACT ASSESSMENT REPORT</p>	<table border="1"> <tr> <td>Drawn: LA</td> <td>File:</td> <td>Status: E.I.A.R.</td> </tr> <tr> <td>Designed: MCR</td> <td>Job No: 21.121</td> <td></td> </tr> <tr> <td>Checked: DN</td> <td>Scale: 1:2500</td> <td>Drawn No: Fig 4.65</td> </tr> <tr> <td>Approved: EOC</td> <td>Date: May 2026</td> <td>Rev: P0</td> </tr> </table>	Drawn: LA	File:	Status: E.I.A.R.	Designed: MCR	Job No: 21.121		Checked: DN	Scale: 1:2500	Drawn No: Fig 4.65	Approved: EOC
Drawn: LA	File:	Status: E.I.A.R.											
Designed: MCR	Job No: 21.121												
Checked: DN	Scale: 1:2500	Drawn No: Fig 4.65											
Approved: EOC	Date: May 2026	Rev: P0											

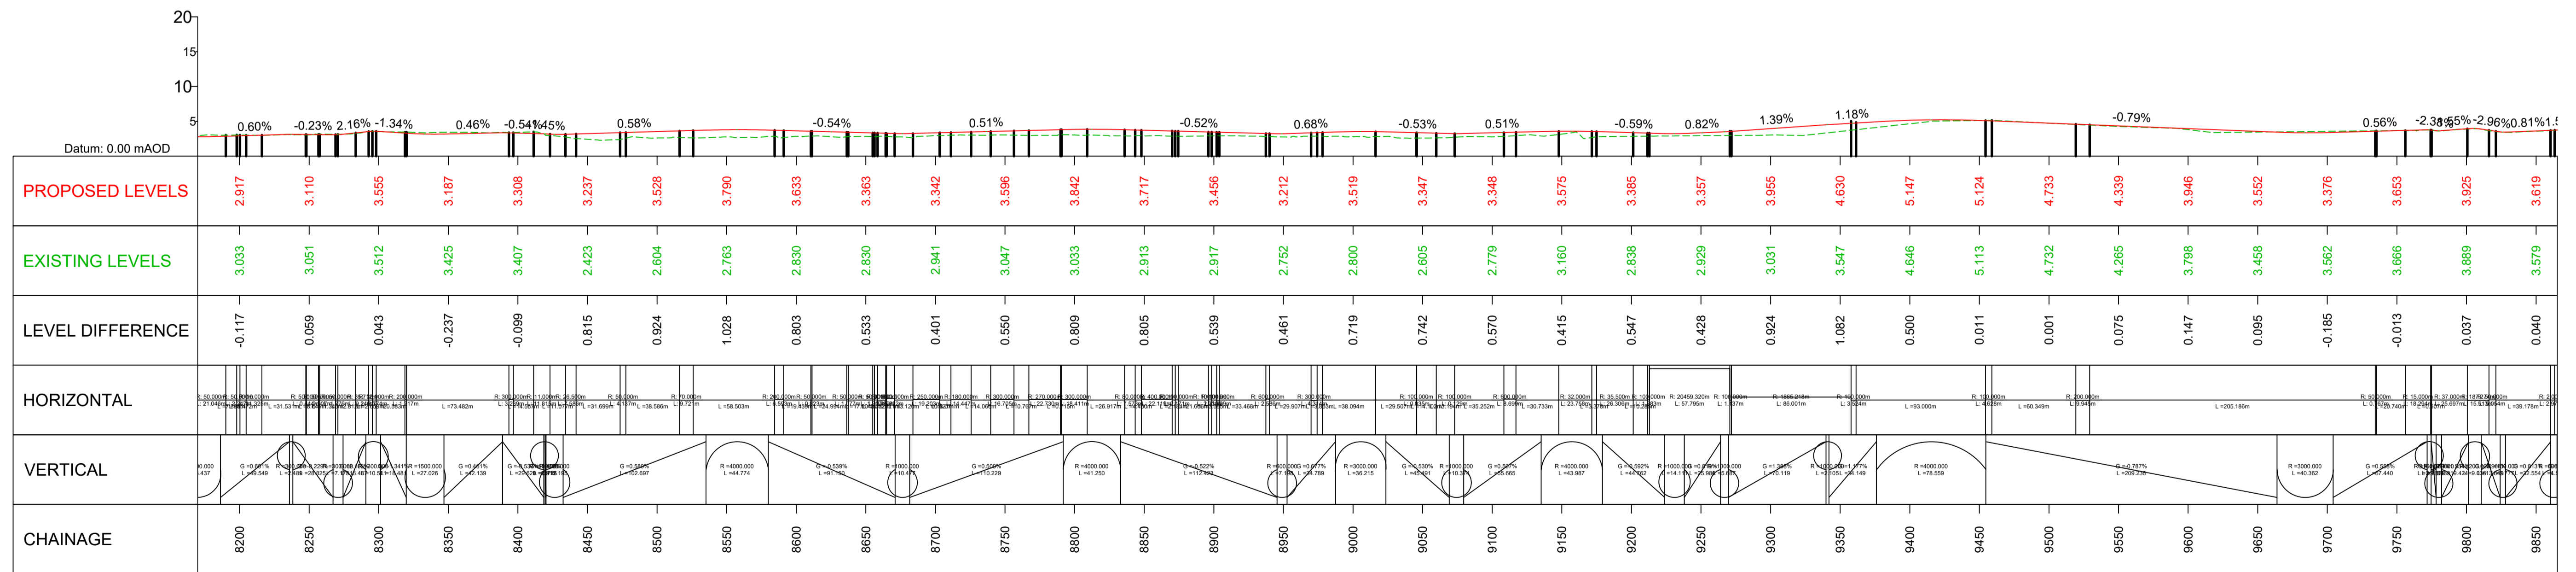

ROUGHAN & O'DONOVAN  
CONSULTING ENGINEERS  
Offices:  
Dublin - Sandford & Santry  
Leeds - Otley  
Ireland +353 (0) 1 294 0800  
UK +44 (0) 113 360 1720


Project Title <b>WEST CLARE RAILWAY GREENWAY SECTION 1: KILRUSH TO KILLEE</b>	Drawing Title: <b>PROPOSED GREENWAY PLAN &amp; PROFILE SHEET 6 OF 10</b>	
	Drawn: LA	File: E.I.A.R.
<b>ENVIRONMENTAL IMPACT ASSESSMENT REPORT</b>	Designed: MCR	Job No: 21.121
	Checked: DN	Scale: 1:2500
	Approved: EOC	Date: May 2026
	Status: E.I.A.R.	Rev: P0
	Fig 4.66	

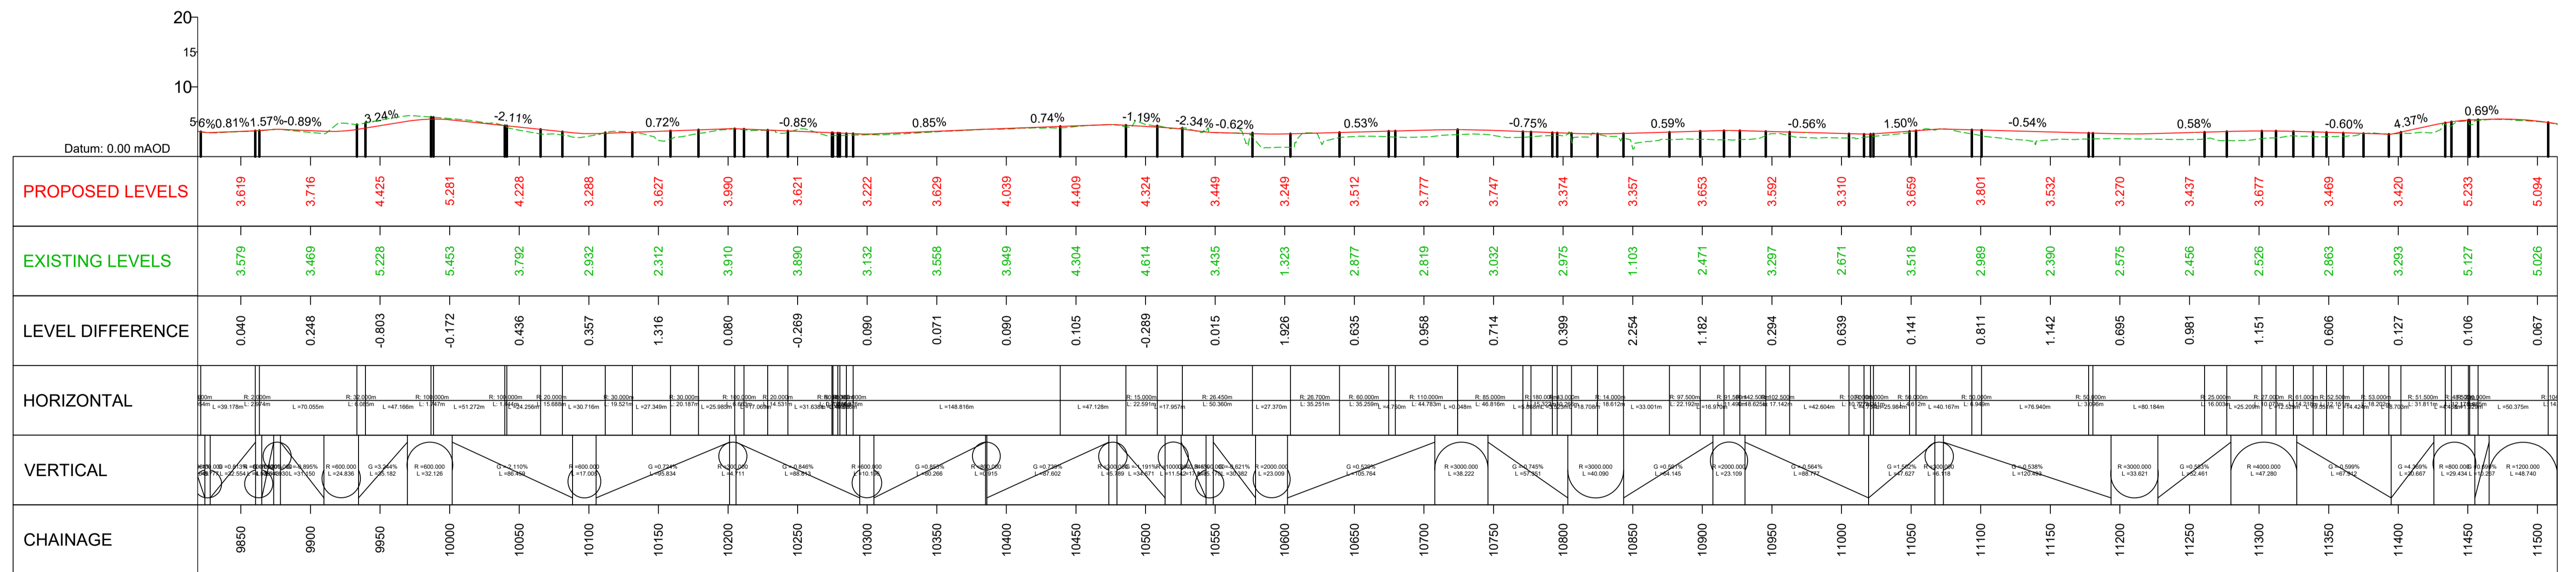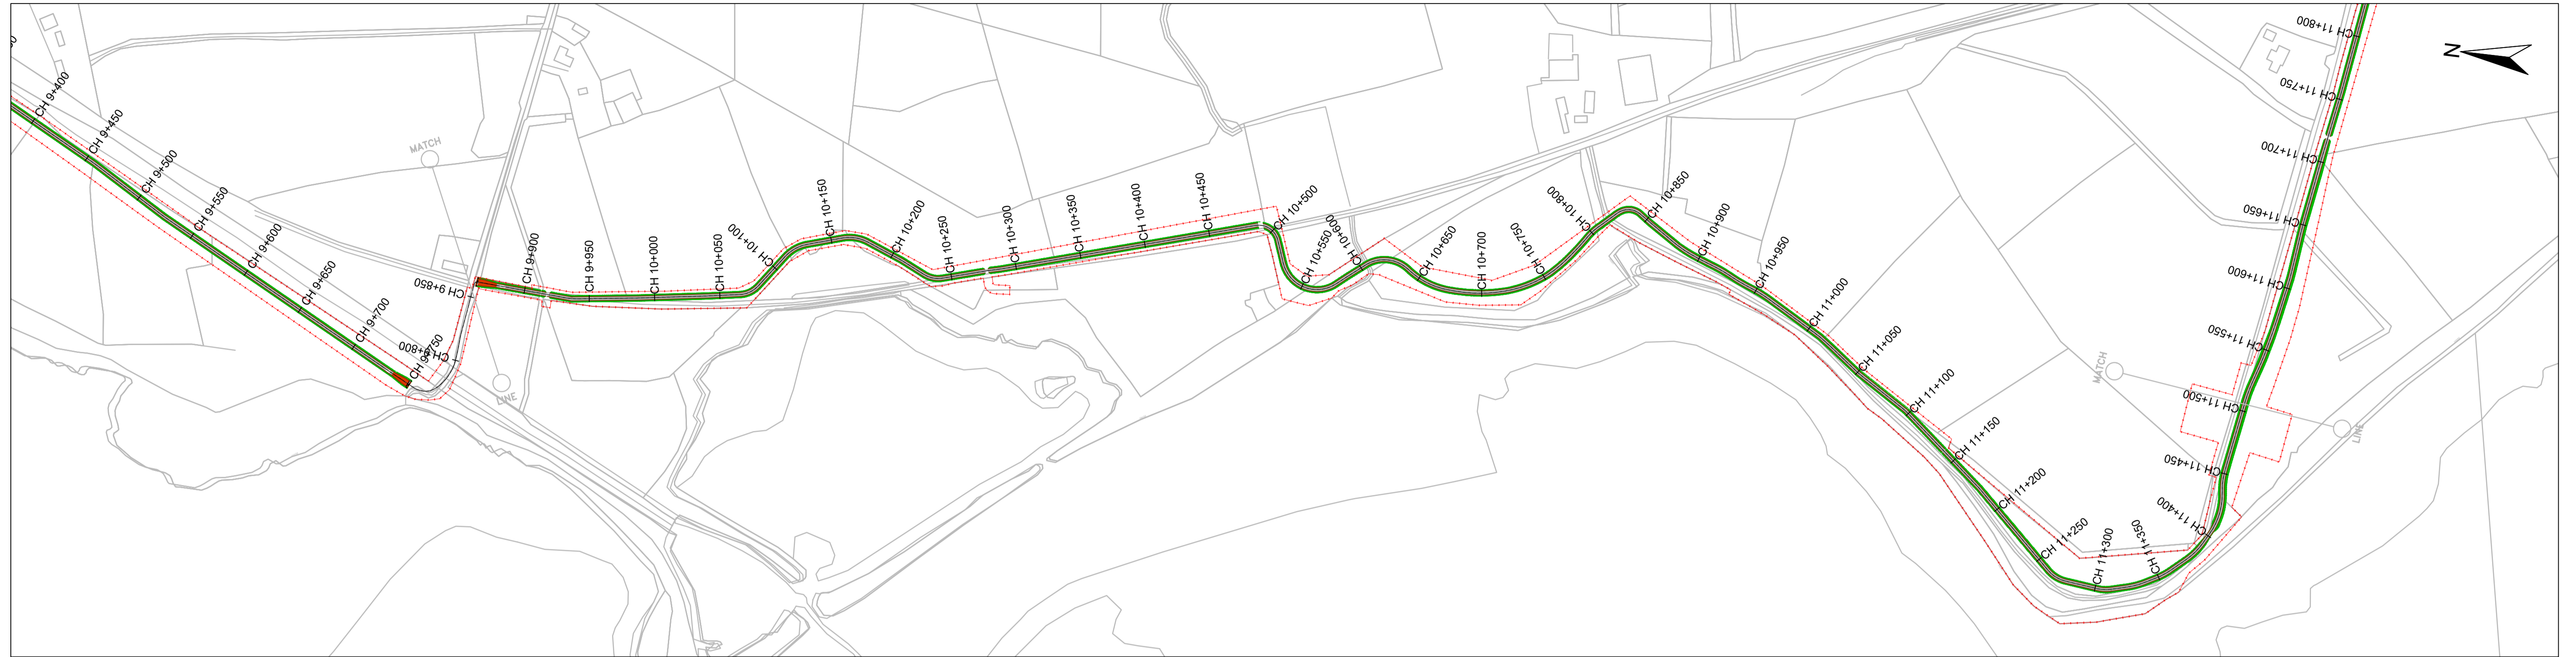

ROUGHAN & O'DONOVAN  
CONSULTING ENGINEERS

Offices:  
Dublin - Sandford & Santry  
Leeds - Otley  
Ireland  
UK +44 (0) 113 360 1720



Project Title	WEST CLARE RAILWAY GREENWAY SECTION 1: KILRUSH TO KILKEE	
	ENVIRONMENTAL IMPACT ASSESSMENT REPORT	
Drawing Title	PROPOSED GREENWAY PLAN & PROFILE SHEET 7 OF 10	
Drawn: LA	File:	Status: E.I.A.R.
Designed: MCR	Job No: 21.121	Rev: P0
Checked: DN	Scale: 1:2500	Drawing No: Fig 4.67
Approved: EOC	Date: May 2026	

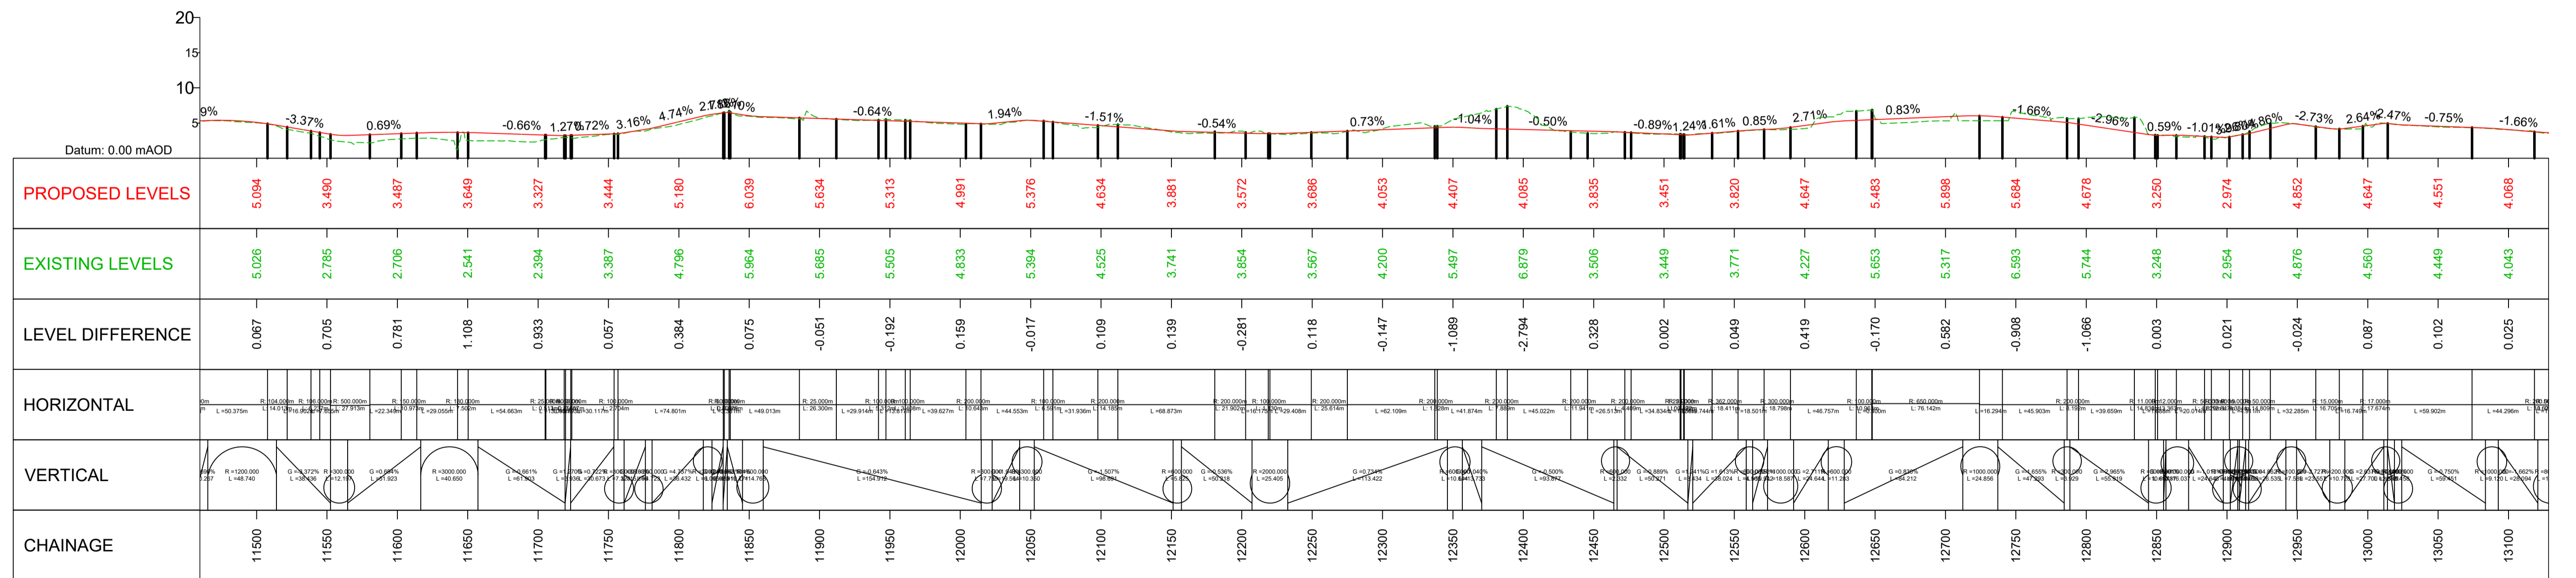

ROUGHAN & O'DONOVAN  
CONSULTING ENGINEERS

Offices:  
Dublin - Sandford & Santry  
Leeds - Otley  
Ireland - T+353 (0) 1 294 0800  
UK - T+44 (0) 113 360 1720



Project Title	WEST CLARE RAILWAY GREENWAY SECTION 1: KILRUSH TO KILLEE		Drawing Title:		PROPOSED GREENWAY PLAN & PROFILE SHEET 8 OF 10	
	ENVIRONMENTAL IMPACT ASSESSMENT REPORT		Drawn: LA	File:	Status: E.I.A.R.	Job No: 21.121
		Checked: DN	Scale: 1:2500	Date: May 2026	Rev: P0	Fig 4.68
		Approved: EOC				

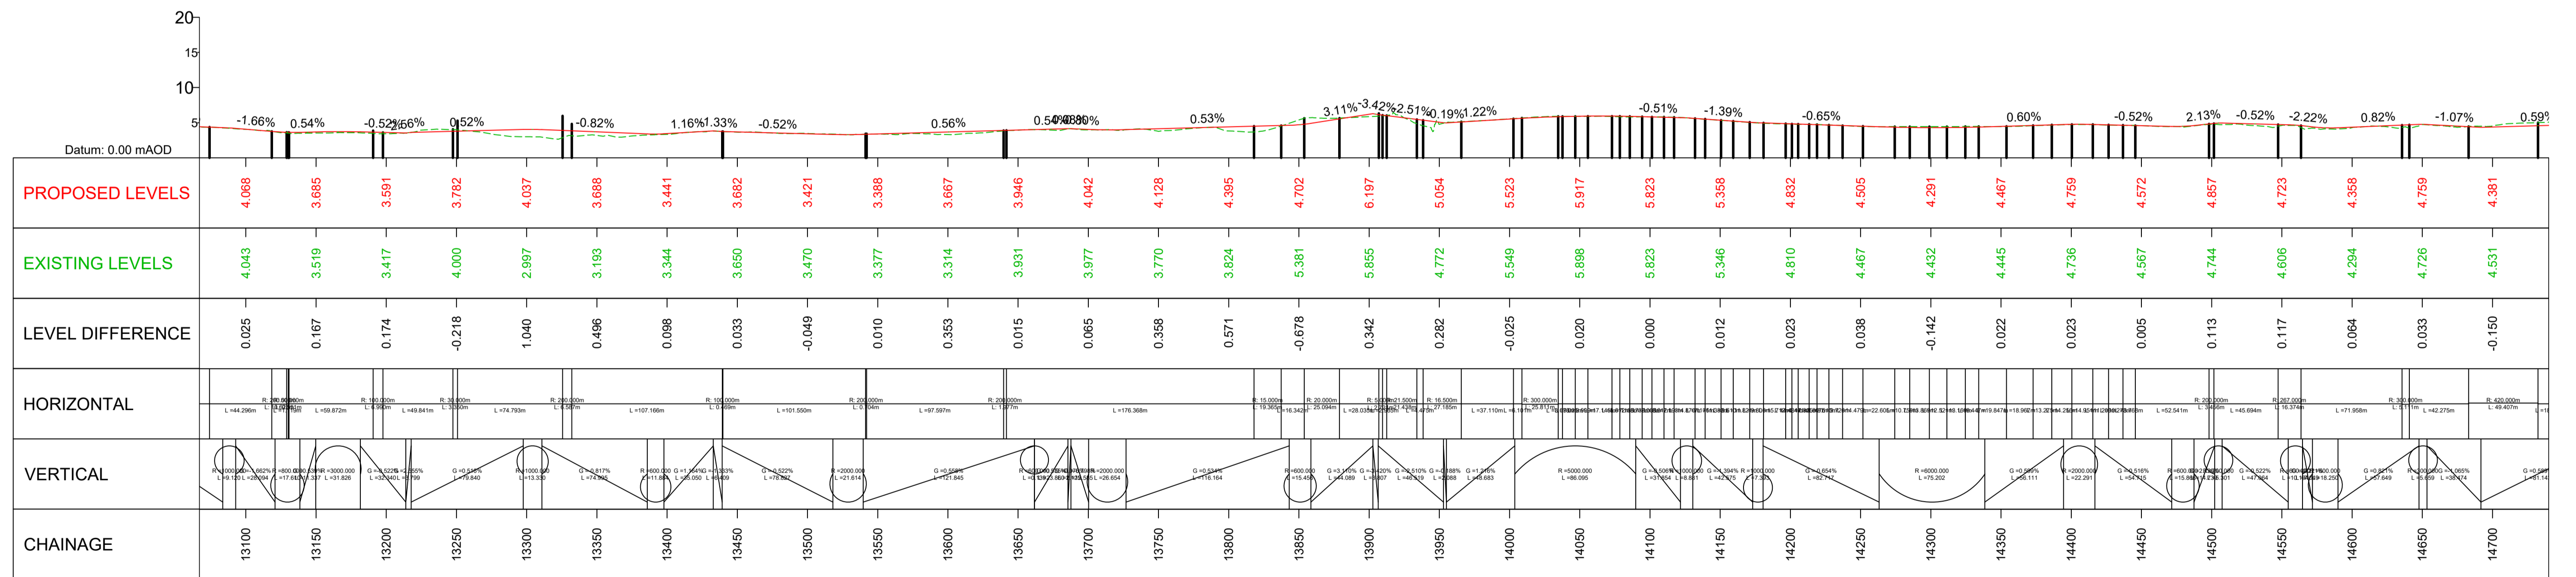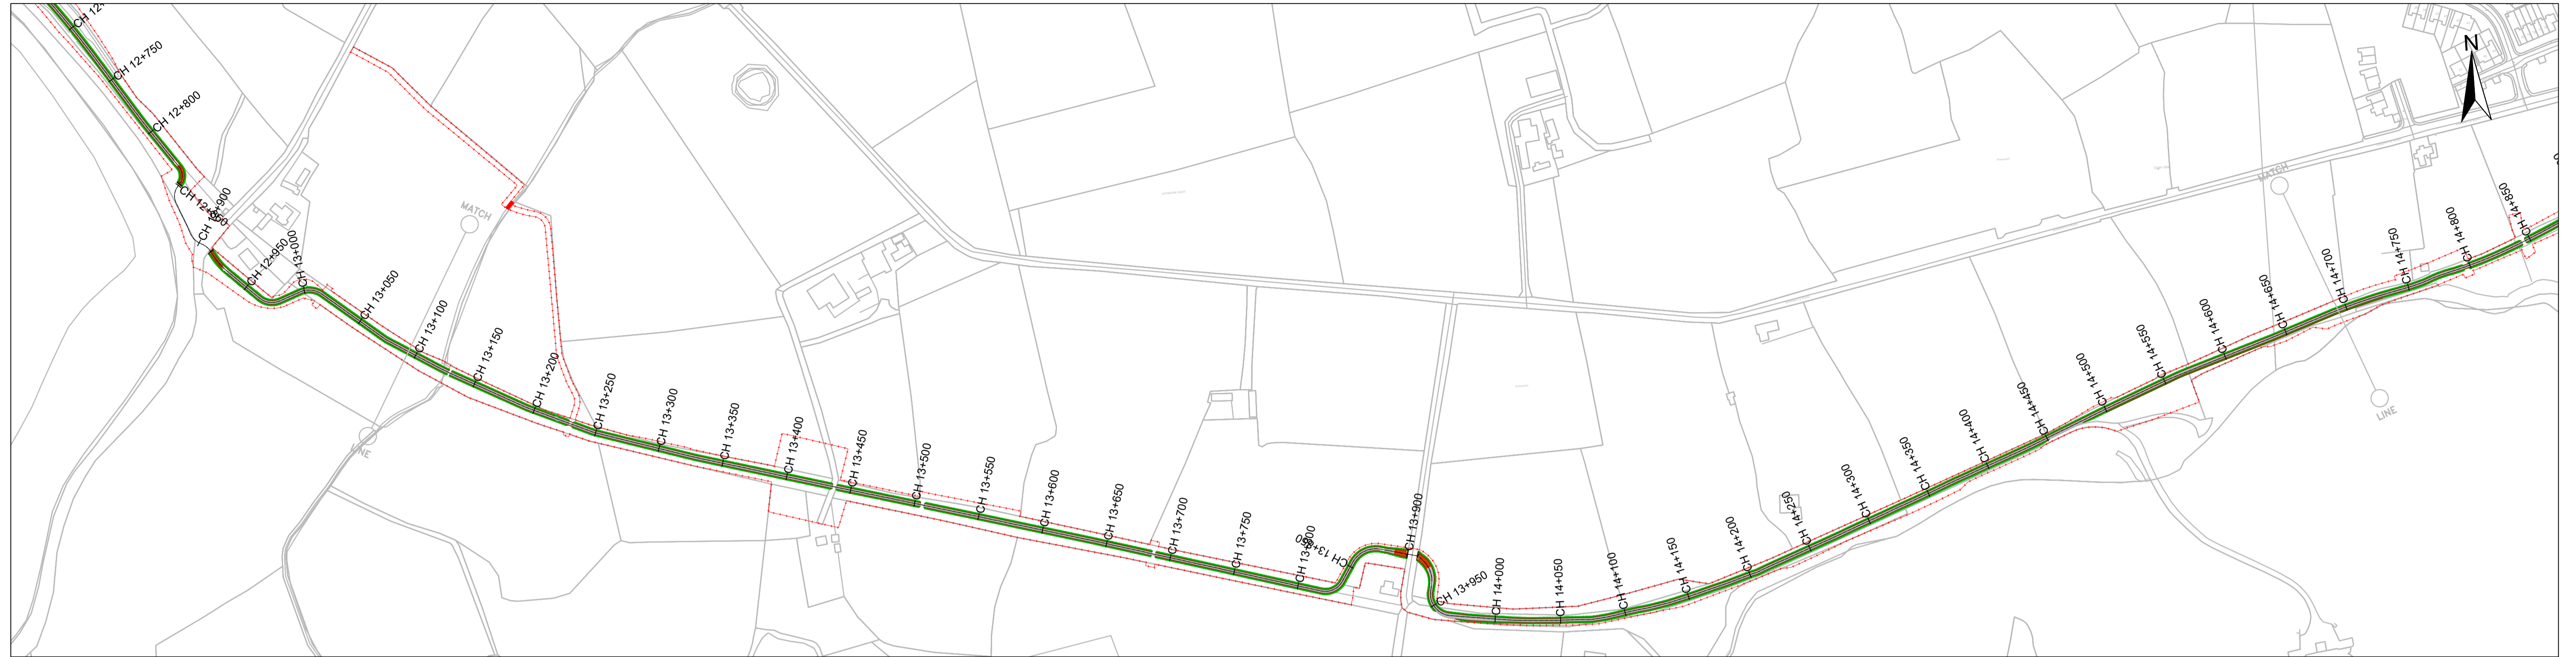

ROUGHAN & O'DONOVAN  
CONSULTING ENGINEERS

Offices:  
Dublin - Sandford & Santry  
Leeds - Otley  
Ireland - +353 (0) 1 294 0800  
UK - +44 (0) 113 360 1720

Project Title	WEST CLARE RAILWAY GREENWAY SECTION 1: KILRUSH TO KILKEE		Drawing Title		PROPOSED GREENWAY PLAN & PROFILE SHEET 9 OF 10	
	ENVIRONMENTAL IMPACT ASSESSMENT REPORT		Drawn: LA	File:	Status: E.I.A.R.	Rev: P0
		Designed: MCR	Job No: 21.121			
		Checked: DN	Scale: 1:2500			
		Approved: EOC	Date: May 2026	Fig 4.69		

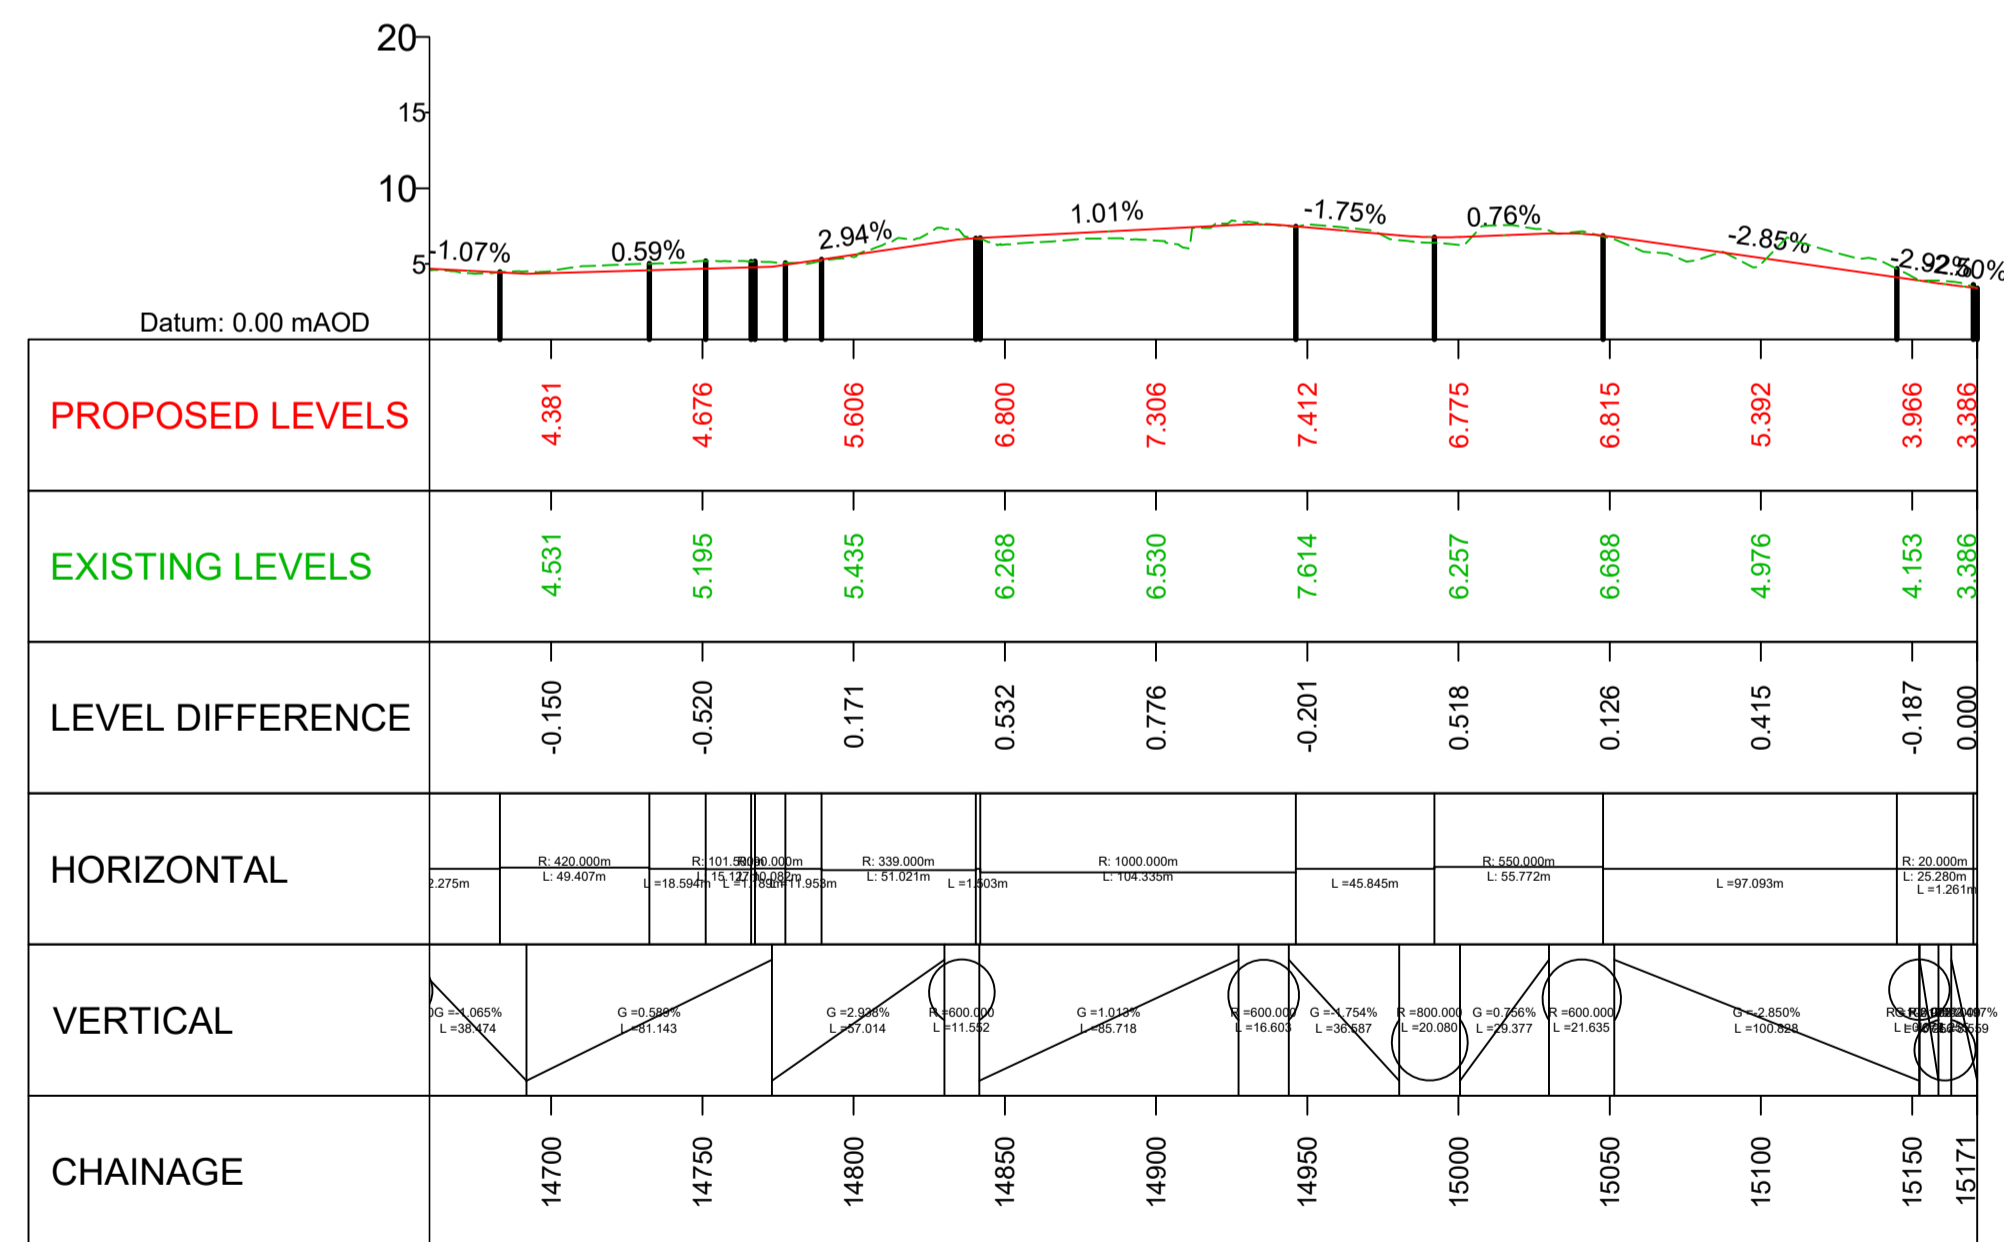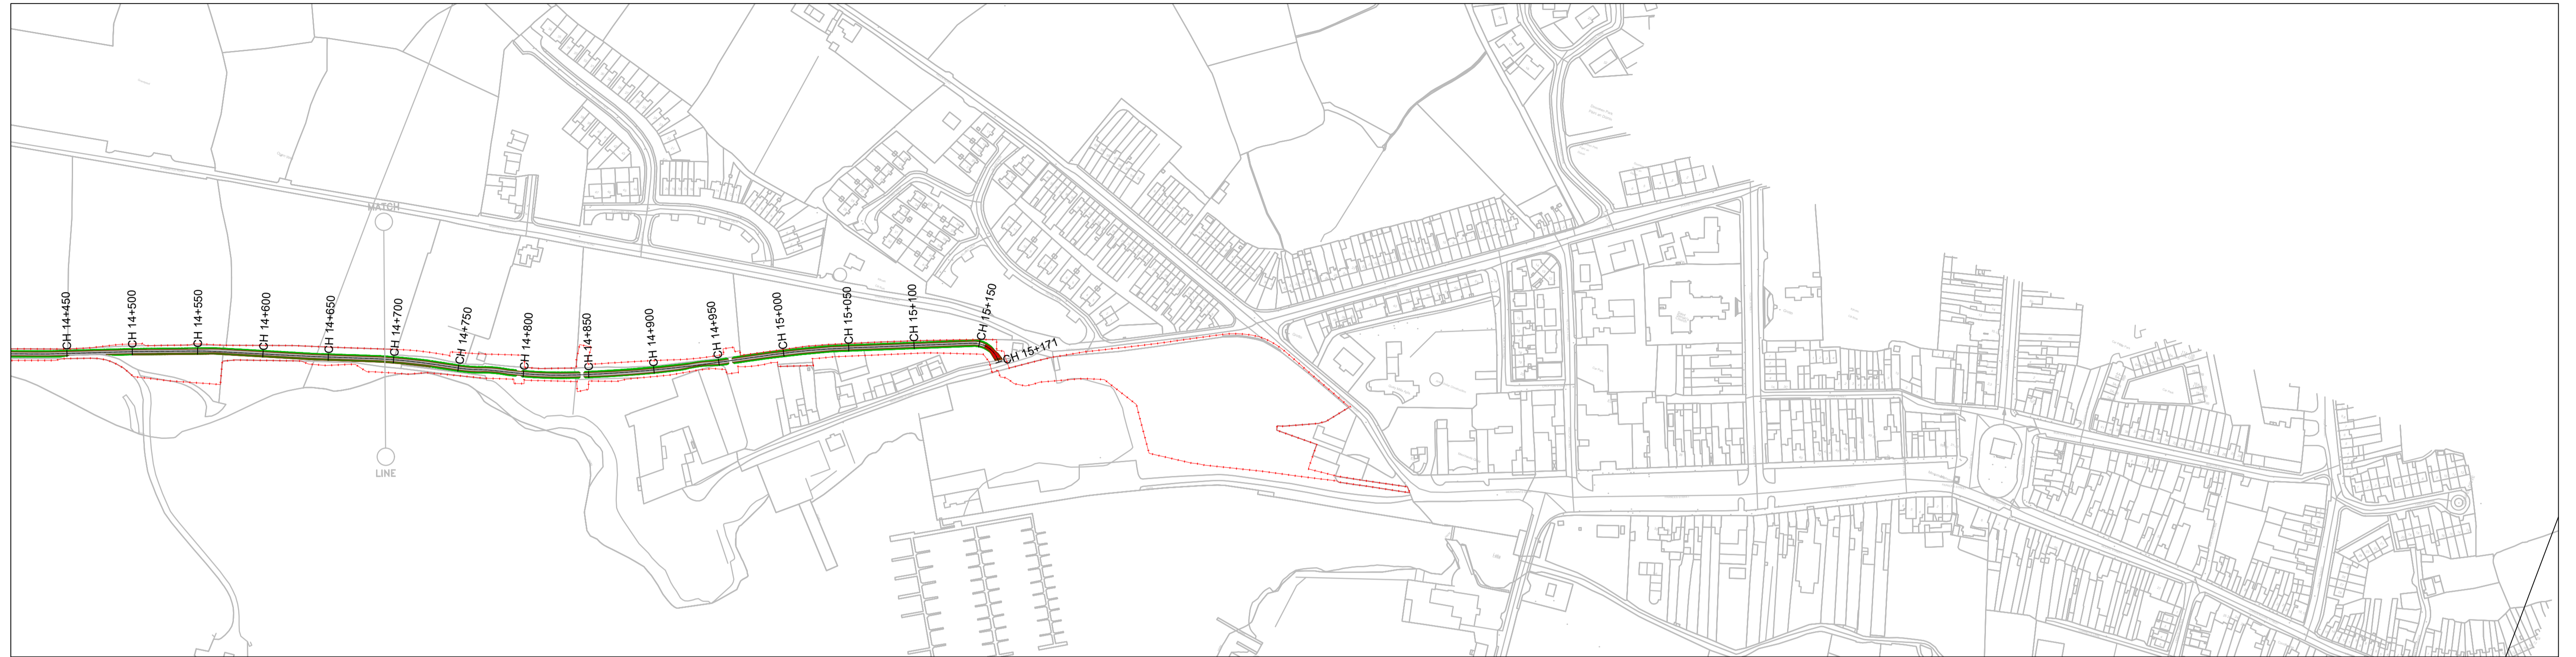

**ROUGHAN & O'DONOVAN**  
CONSULTING ENGINEERS

Offices:  
Dublin - Sandford & Santry  
Leeds - Otley  
Ireland - +353 (0) 1 294 0800  
UK - +44 (0) 113 360 1720

Project Title	WEST CLARE RAILWAY GREENWAY SECTION 1: KILRUSH TO KILKEE		Drawing Title:		PROPOSED GREENWAY PLAN & PROFILE SHEET 10 OF 10	
	<b>ENVIRONMENTAL IMPACT ASSESSMENT REPORT</b>		Drawn: LA	File:	Status: E.I.A.R.	Rev: P0
	Designed: MCR	Job No: 21.121	Checked: DN	Scale: 1:2500	Drawing No: Fig 4.70	
	Approved: EOC	Date: May 2026				