


DATA HALL ACCESS TO R 446 (ACCESS 01)
SCALE 1:500

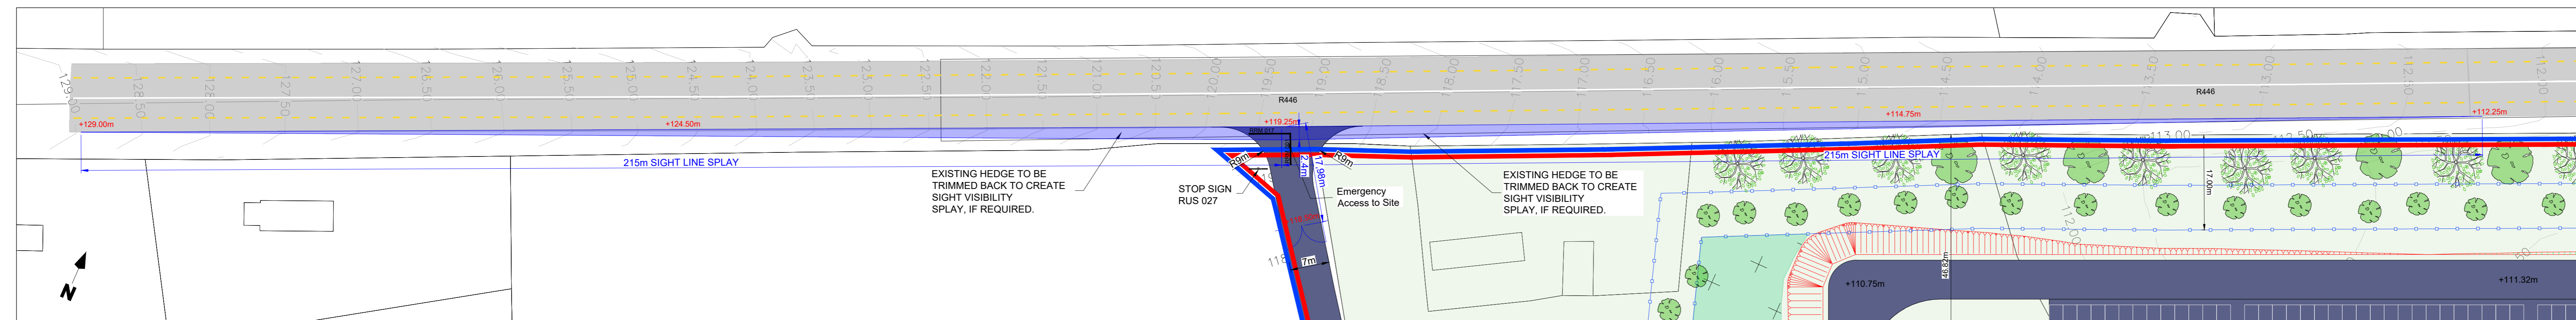

EMERGENCY ACCESS TO R 446 (ACCESS 02)
SCALE 1:500

NOTES:
1 FIGURED DIMENSIONS ONLY TO BE TAKEN FROM THIS DRAWING
2 THIS DRAWING TO BE READ IN CONJUNCTION WITH ALL OTHER RELEVANT DRAWINGS AND SPECIFICATIONS.

Rev.	Modifications	By	Date
P01	PLANNING	SK	July 25
P01	PLANNING S182	SK	June 26

LEGEND:
OWNERSHIP BOUNDARY
SITE BOUNDARY
PROPOSED TAR ROAD
GRASS
FOOTPATHS
SECURITY FENCE

	POST & RAIL FENCE
	CUT AREA
	FILL AREA
	COMPENSATORY WOODLAND
	GOLDEN PLOVER HABITAT
	CABLE ROUTE

LEGEND (SOLAR):	
	4.5m SECURITY FENCE OFFSET
	SECURITY FENCE
	5m WIDE GRAVEL ROAD
	PROPOSED TAR ROAD
	20m BUFFER ZONE (10m Each Side)

	10m BUFFER ZONE (One Side)
	5m BUFFER ZONE (One Side)
	10m BUFFER ZONE (5m Each Side)

	WEATHER STATION
	MEDIUM VOLTAGE POWER STATION (MVPS)
	SOLAR PANEL ARRAY
	COMPENSATORY WOODLAND
	GOLDEN PLOVER HABITAT

	HORIZONTAL DIRECTIONAL DRILLING
	CABLE ROUTE

© COPYRIGHT OF

HALSTON
Email: info@halston.ie
Tel: 094 9010111

**IHUB BUILDING
WESTPORT ROAD
CASTLEBAR
CO. MAYO.
F23 K16Z**

Client	RED ADMIRAL DC LTD
Project	ADMIRAL
Title	SITE ACCESS VISIBILITY SPLAYS
Stage	PLANNING

Drawn	Checked	Approved
SK	WD	CS
Date	May 2025	
Scale	As Shown	
Sheet	1 of 1	Sheet Size A0
Job No.	SEP-0374	Rev P01
Dwg. No.	CLDC-HAL-DC-XX-PL-1020	