


Data Campus Equipment Legend:

D1	Data Building 01	D1(a)	MV Switch Room Building
D2	Data Building 02	D2(a)	MV Switch Room Building
D3	Data Building 03	D3(a)	MV Switch Room Building
D4	Data Building 04	D4(a)	MV Switch Room Building
D5	Data Building 05	D5(a)	MV Switch Room Building
D6	Data Building 06	D6(a)	MV Switch Room Building
D7	Ancillary Equipment Compound (DER)		
D7(a)	Fire Water Tank		
D7(b)	Fire Water Pump House		
D7(c)	Storage Building		
D7(d)	Diesel Generator		
D7(e)	Data Building Water Treatment Unit		
D8	Air Insulated Switchgear (AIS) Compound		
D9	33kV IPP Building		
D10(a)	Fuel Cell Tower 01		
D10(b)	Fuel Cell Tower 02		
D10(c)	Fuel Cell Tower 03		
D10(d)	Fuel Cell Tower 04		
D10(e)	Fuel Cell Tower 05		
D10(f)	Fuel Cell Tower 06		
D11(a)	Carbon Dioxide Process Building (Fuel Cells)		
D11(b)	Carbon Dioxide Storage Tanks (Fuel Cells)		
D12(a)	Chilled Water Pump House (Fuel Cells)		
D12(b)	Chilled Water Tank (Fuel Cells)		
D12(c)	Chilled Water Tank (Fuel Cells)		
D12(d)	Ancillary Water Tank (Fuel Cells)		
D13	Data Campus Facility Entrance Security Building		
D14	Above Ground Gas Installation (AGI)		
D15	IPP Building & AIS Compound (Fuel Cells)		
D16	220kV IPP GIS Building		
D17	IPP Building and AIS Compound (Solar Farm)		
D18	Battery & MVPS Compound, IPP Building & AIS Compound		
D19	Ancillary Equipment Compound (DC Facility)		
D19(a)	Fire Water Tank (Data Buildings)		
D19(b)	Fire Water Pump House (Data Buildings)		
D19(c)	Water Treatment Unit (Data Buildings)		
D20	Water Treatment Unit Serving D16, D17 & D18		
D21	Combined Fire Water Retention and Attenuation Pond		
D22	Habitat Pond		

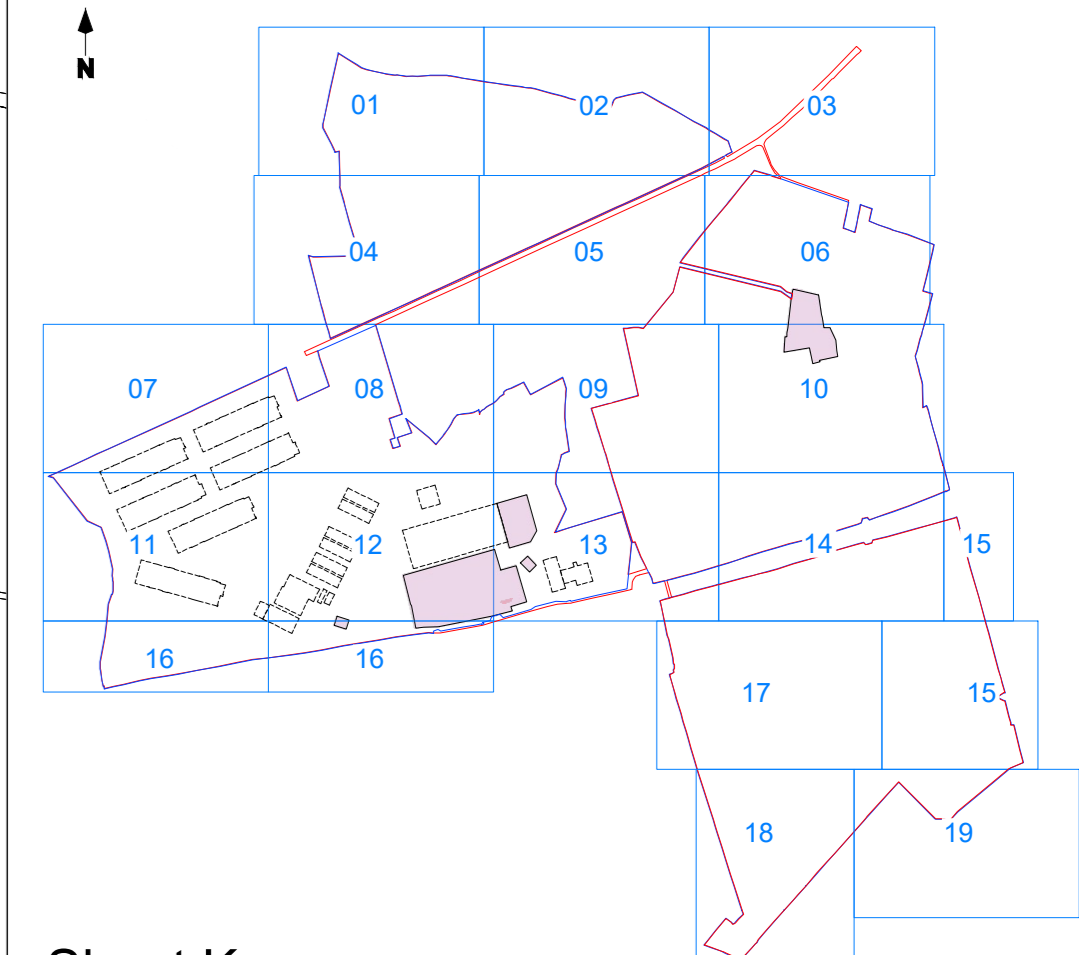

Sheet Key

NOTES:

- 1 FIGURED DIMENSIONS ONLY TO BE TAKEN FROM THIS DRAWING
- 2 THIS DRAWING TO BE READ IN CONJUNCTION WITH ALL OTHER RELEVANT DRAWINGS AND SPECIFICATIONS

Rev.	Modifications	By	Date
P01	PLANNING	SK	July 25
P02	PLANNING S182	SK	June 26

LEGEND:

OWNERSHIP BOUNDARY	POST & RAIL FENCE	SECURITY FENCE	SECURITY FENCE	WEATHER STATION	HORIZONTAL DIRECTIONAL
OWNERSHIP BOUNDARY	CUT AREA	SECURITY FENCE	SECURITY FENCE	MEDIAN VOLTAGE	DRILLING
PROPOSED TAR ROAD	FILL AREA	5m WIDE GRAVEL ROAD	5m BUFFER ZONE (One Side)	POWER STATION (MVPS)	CABLE ROUTE
GRASS	COMPENSATORY WOODLAND	PROPOSED TAR ROAD	10m BUFFER ZONE (One Side)	SOLAR PANEL ARRAY	
FOOTPATHS	GOLDEN PLOVER HABITAT	20m BUFFER ZONE (10m Each Side)	5m BUFFER ZONE (5m Each Side)	COMPENSATORY WOODLAND	
SECURITY FENCE	CABLE ROUTE		10m BUFFER ZONE (10m Each Side)	GOLDEN PLOVER HABITAT	

© copyright of

HALSTON

Email: info@halston.ie
Tel: 094 9010111

IHUB BUILDING WESTPORT ROAD CASTLEBAR CO. MAYO. F23 K162

Client	RED ADMIRAL DC LTD	Drawn	SK	Checked	WD	Approved	CS
Project	ADMIRAL	Date	Apr 2025				
Title	PROPOSED CONSTRUCTION PHASING	Scale	N.T.S				
Stage	PLANNING	Sheet	1 of 1	Sheet Size	A0		
		Job No.	SEP-0374	Rev	P02		
		Dwg. No.	CLDC-HAL-DC-XX-PL-1030				