


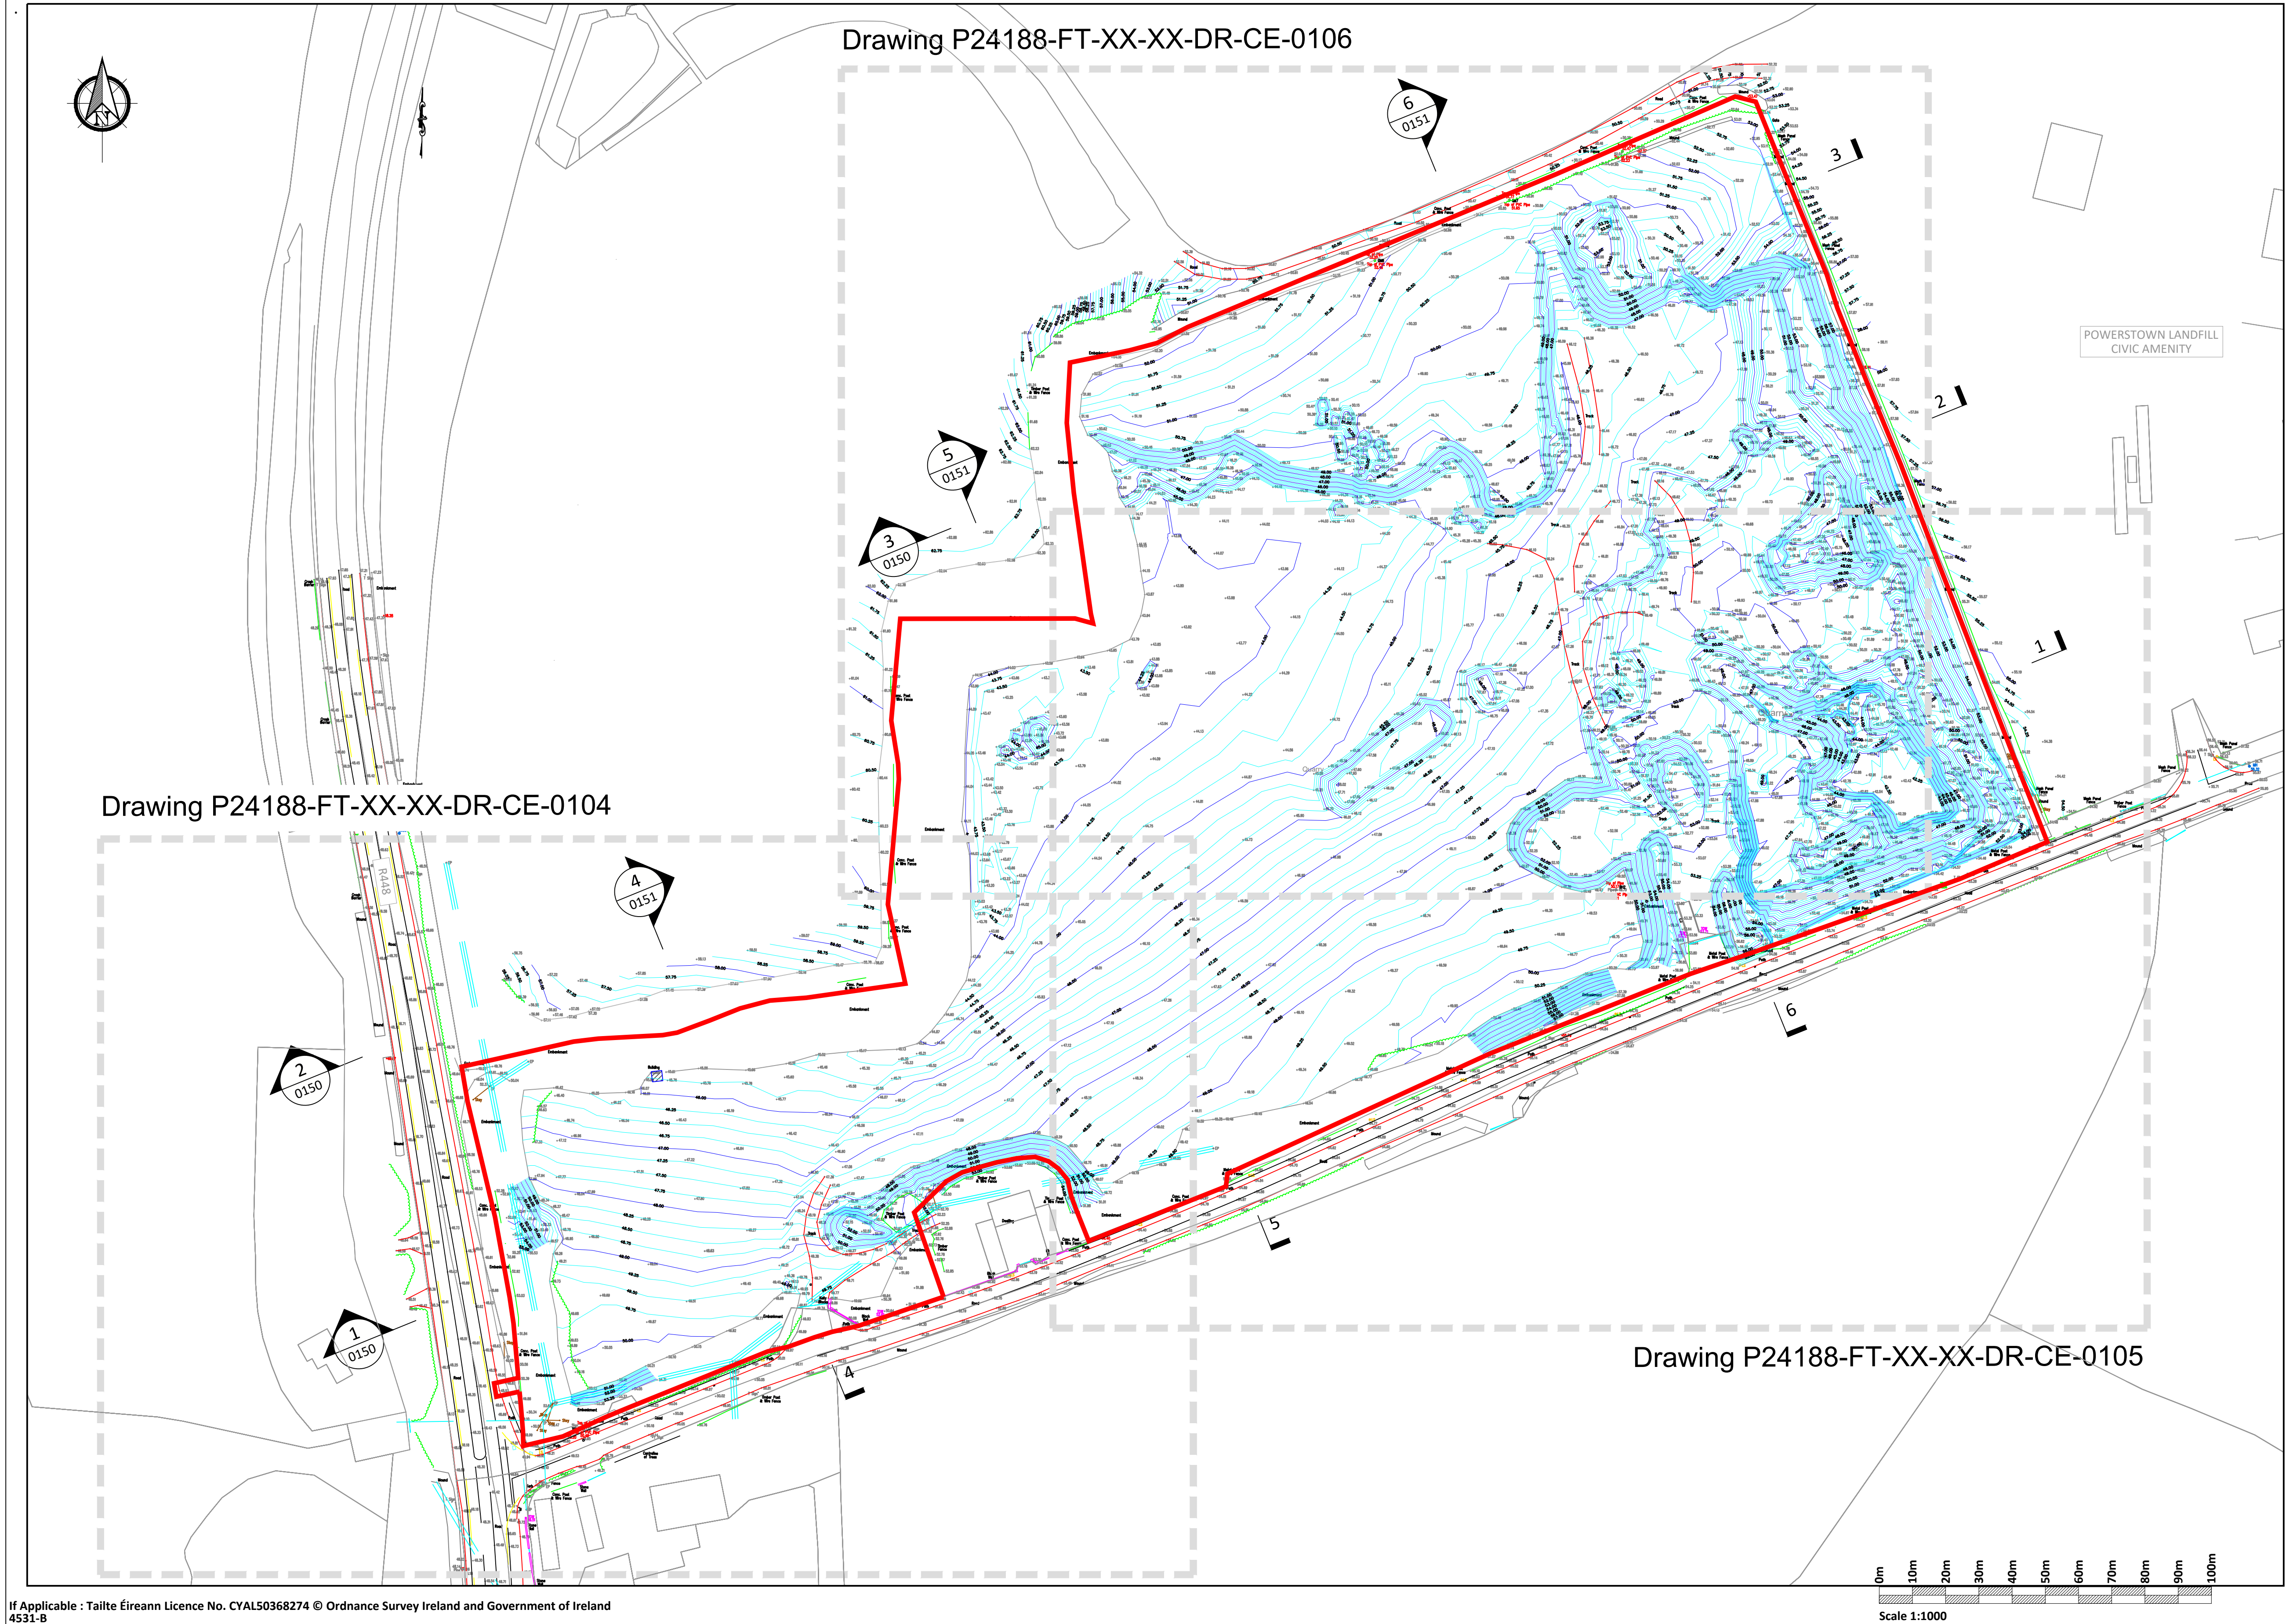

Legend

Planning Boundary

Notes:

Topographical Survey - November 2024

Levels are relative to Malin Head Datum

SYMBOL LEGEND

TP	Telecom Pole	EP	ESB Pole
LS	Lamp Standard	TL	Traffic Light
Sign	Sign	T Sign	Traffic Sign
Camera	Camera	B	Bollard
Stay	Stay	Post	Post
Light	Light	Bn	Bin
GasB	Gas Box	Gas	Gas
TEB	Telecom Duct	ESB	ESB Duct
CB	Telecom Box	ESB Box	ESB Box
CATV	Cable TV Duct	SR	Service
FH	Fire Hydrant	ER	Earth Rod
Manhole & Cover Level	Manhole & Cover Level	Armstrong Junction	Armstrong Junction
Gully	Gully	Drain	Drain
Tree	Tree	Bush/Shrub	Bush/Shrub
Gate	Gate	Pipe	Pipe
AV	Air Valve	SV	Sluice Valve
WV	Water Valve	WM	Water Meter
Valve	Valve	Spot Height	Spot Height
Ridge Height	Ridge Height	Eaves Height	Eaves Height
Finished Floor Level	Finished Floor Level	Roof Height	Roof Height
Coping Height	Coping Height	Boundary Height	Boundary Height

LINE TYPE LEGEND

Wall	Building
Footpath	Plinth
Concrete Edge	Step
Fence	Mound
Centerline of Trees	Hedge
Drain/River	Flower Bed
ESB Line	Telecom Line
Kerb	Road
Contour Major	Contour Minor
Bottom of Bank	Top of Bank
Yellow Line	White Line

If Applicable : Tailte Éireann Licence No. CYAL50368274 © Ordnance Survey Ireland and Government of Ireland 4531-B



**FEHILY
TIMONEY**

Cork | Dublin | Carlow

www.fehilytimoney.ie

No part of this document may be reproduced or transmitted in any form or stored in any retrieval system of any nature without the written permission of Fehily Timoney & Company as copyright holder except as agreed for use on the project for which the document was originally issued. Do not scale. Use figured dimensions only. If in doubt - Ask!

Rev.	Description	App By	Date
P01	ISSUED FOR PLANNING	JON	18.06.26

PROJECT		POWERSTOWN BIOENERGY		CLIENT							
SHEET		EXISTING SITE LAYOUT		Date	18.08.25	Project number	P24-188	Scale (@ A1)	1:1000		
				Drawn by	NW	Drawing Number			P24188-FT-XX-XX-DR-CE-0103	Rev	P01
				Checked by	JON						

O:\ACAD\2024\P24-188\P24188-FT-XX-XX-DR-CE-0103

Monday 29 June 2026