



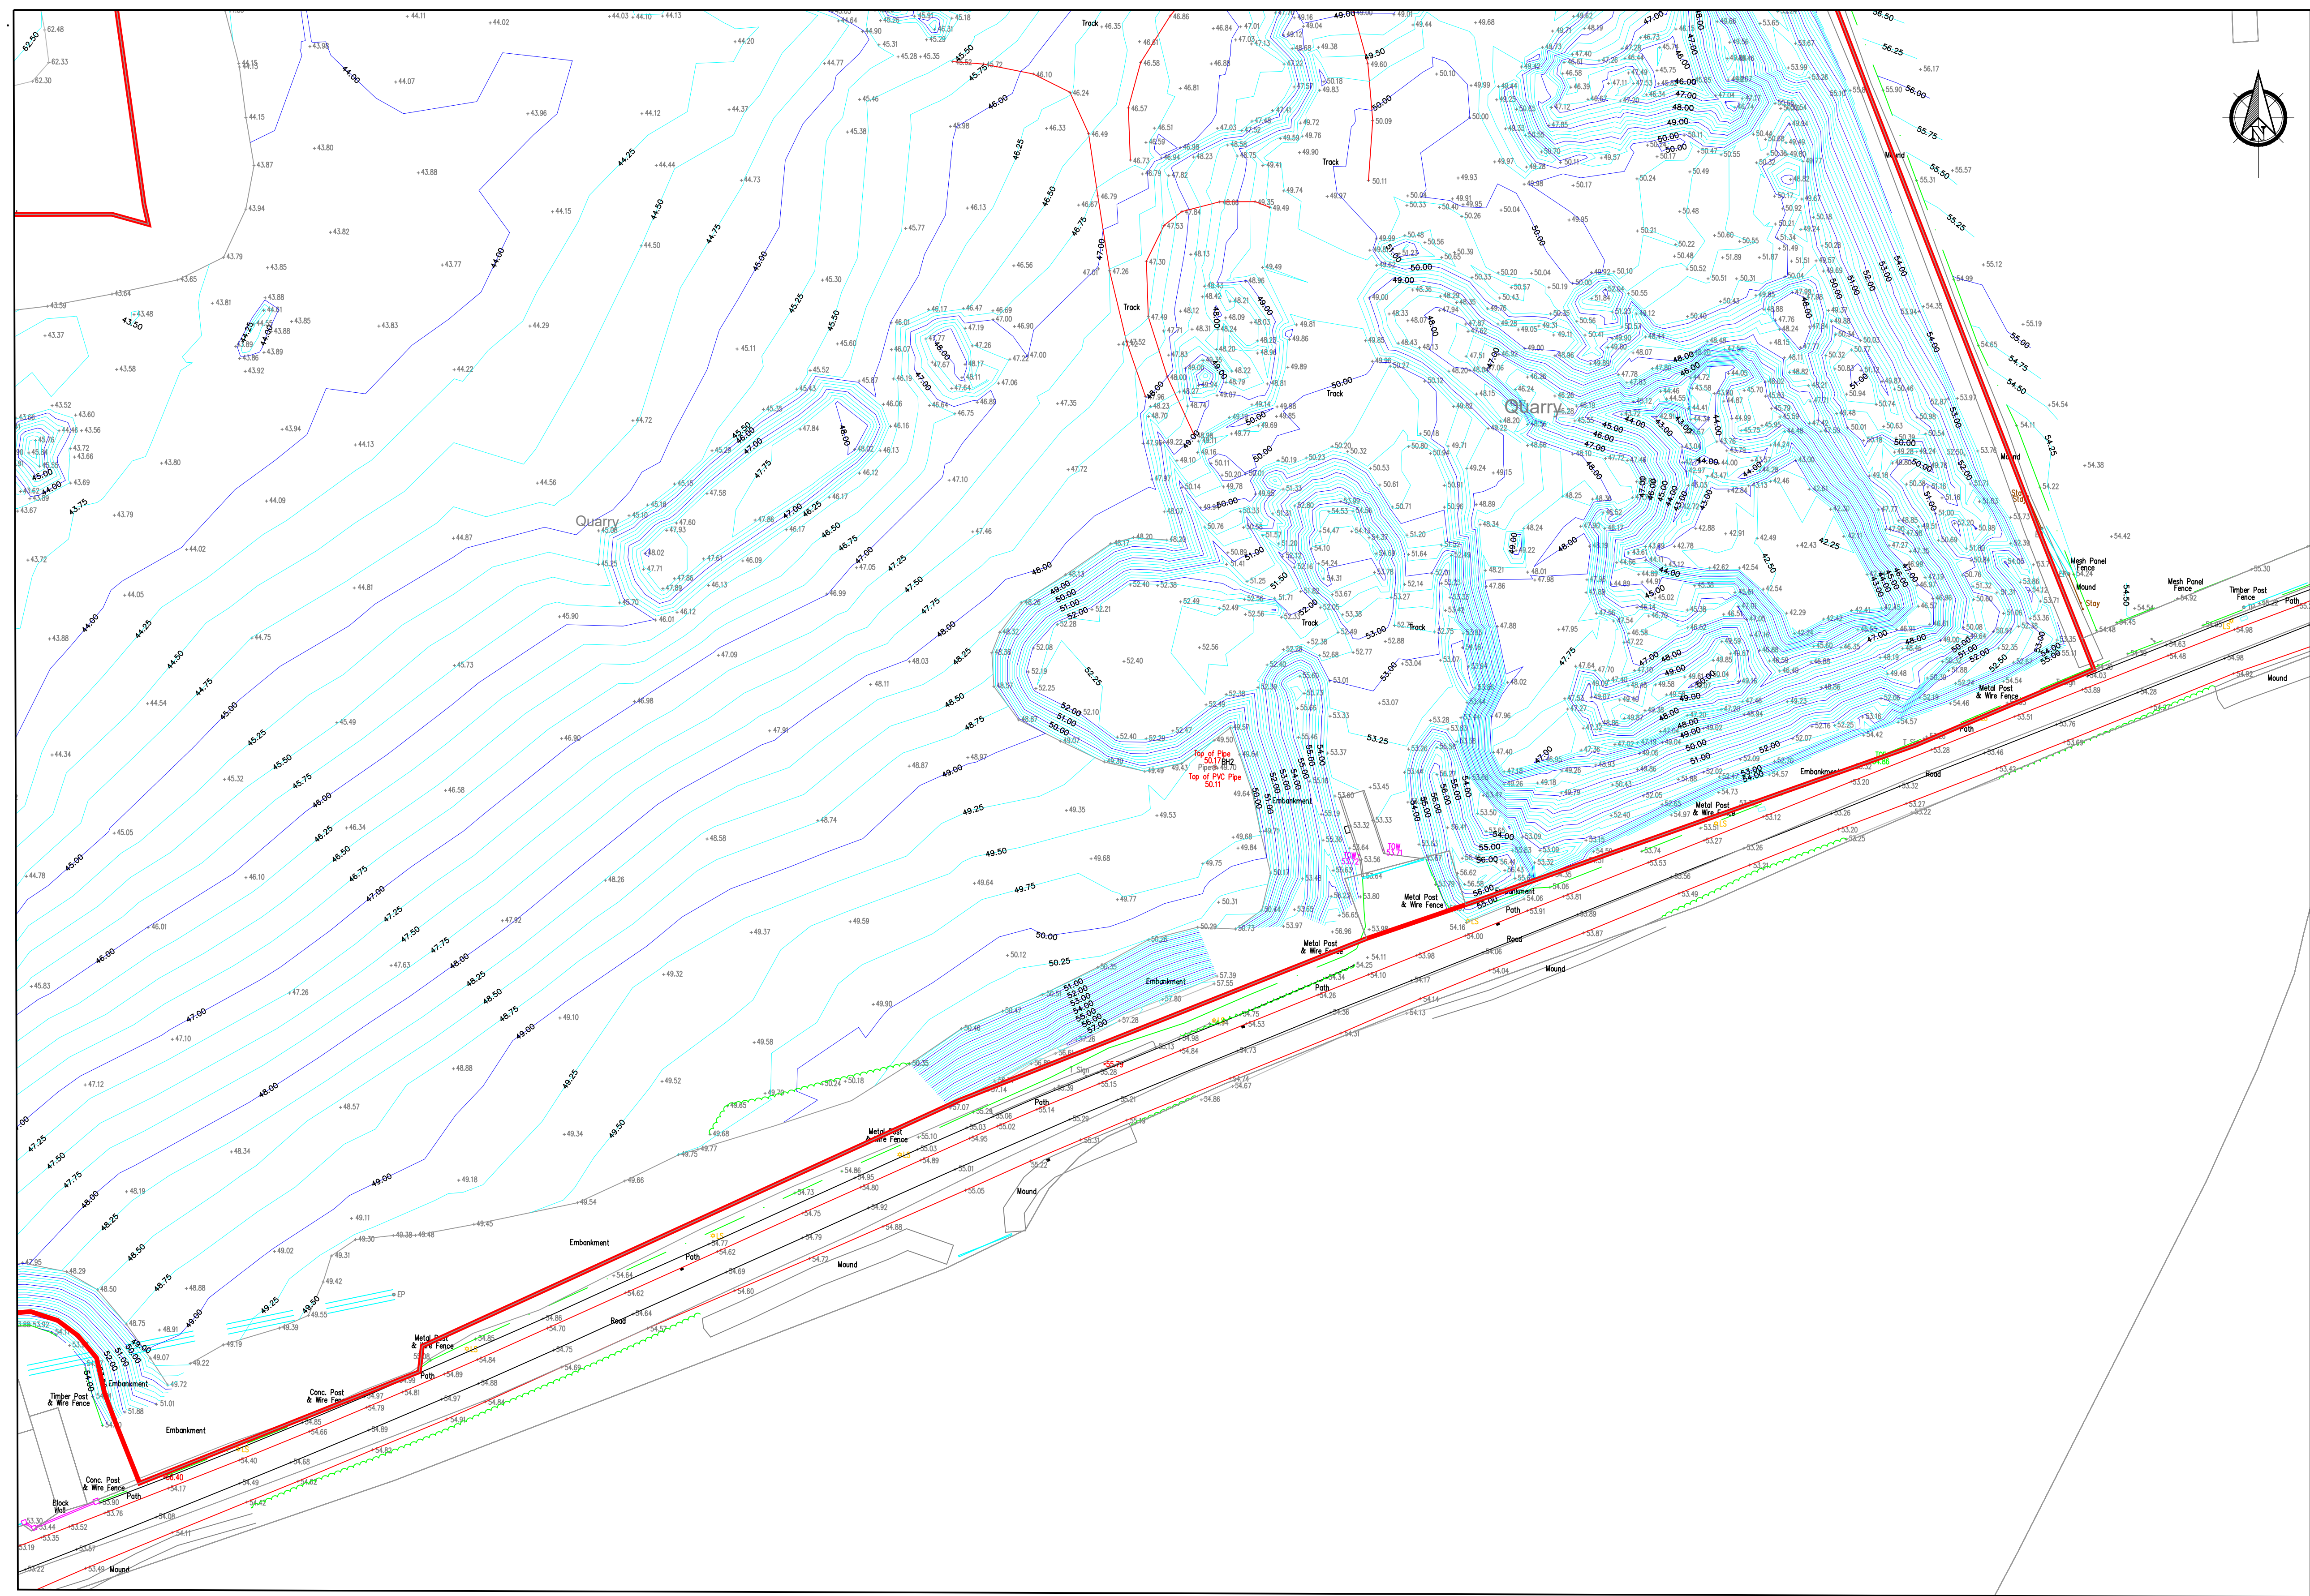

If Applicable : Tailte Éireann Licence No. CYAL50368274 © Ordnance Survey Ireland and Government of Ireland 4531-B

PLAN
Scale 1:500

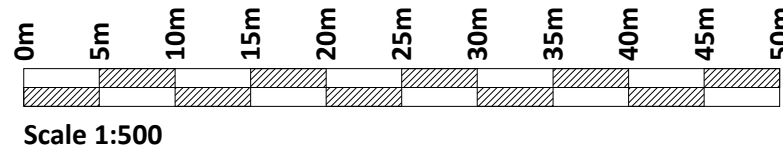

Legend
Planning Boundary


Notes:

Topographical Survey - November 2024

Levels are relative to Malin Head Datum

SYMBOL LEGEND			
TP	Telecom Pole	EP	ESB Pole
LS	Lamp Standard	TL	Traffic Light
Sign	Sign	T Sign	Traffic Sign
Camera	Camera	Post	Post
Stay	Stay	Bin	Bin
Light	Light	Gas	Gas
GasB	Gas Box	ESB Duct	ESB Duct
TEB	Telecom Duct	ESB Box	ESB Box
TEB	Telecom Box	ESB Serv	ESB Serv
CATV	Cable TV Duct	Earth Rod	Earth Rod
FI	Fire Hydrant	Armstrong Junction	Armstrong Junction
Manhole & Cover Level	Manhole & Cover Level	Drain	Drain
Gully	Gully	Bush/Shrub	Bush/Shrub
Tree	Tree	Pipe	Pipe
Gate	Gate	Sluice Valve	Sluice Valve
AV	Air Valve	Spot Meter	Spot Meter
Water Valve	Water Valve	Water Meter	Water Meter
Valve	Valve	Spot Height	Spot Height
Ridge Height	Ridge Height	Eaves Height	Eaves Height
Finished Floor Level	Finished Floor Level	Roof Height	Roof Height
Coping Height	Coping Height	Boundary Height	Boundary Height

LINE TYPE LEGEND			
Wall	Wall	Building	Building
Footpath	Footpath	Plinth	Plinth
Concrete Edge	Concrete Edge	Step	Step
Fence	Fence	Mound	Mound
Centerline of Trees	Centerline of Trees	Hedge	Hedge
Drain/River	Drain/River	Flower Bed	Flower Bed
ESB Line	ESB Line	Telecom Line	Telecom Line
Kerb	Kerb	Road	Road
Contour Major	Contour Major	Contour Minor	Contour Minor
Bottom of Bank	Bottom of Bank	Top of Bank	Top of Bank
Yellow Line	Yellow Line	White Line	White Line

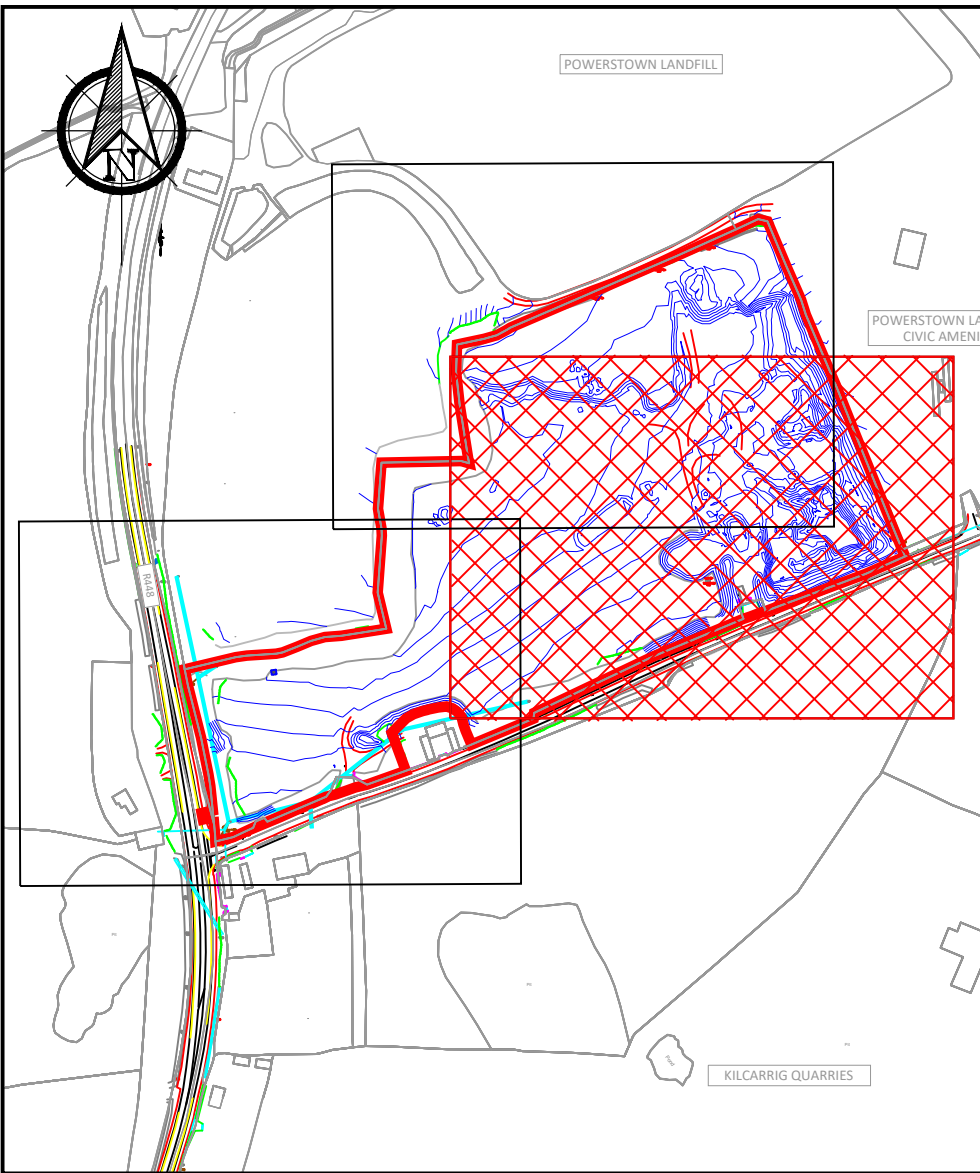

KEYPLAN
Scale 1:5000



Cork | Dublin | Carlow
www.fehilytimoney.ie

No part of this document may be reproduced or transmitted in any form or stored in any retrieval system of any nature without the written permission of Fehily Timoney & Company as copyright holder except as agreed for use on the project for which the document was originally issued. Do not scale. Use figured dimensions only. If in doubt - Ask!

Rev.	Description	App By	Date
P01	ISSUED FOR PLANNING	JON	18.06.26

PROJECT		CLIENT		
POWERSTOWN BIOENERGY		Greengate Biogas		
SHEET		Date	Project number	Scale (@ A1) As Shown
EXISTING SITE LAYOUT SHEET 2 OF 3		18.08.25	P24-188	
		Drawn by	Drawing Number	Rev
		NW	P24188-FT-XX-XX-DR-CE-0105	P01
		Checked by	JON	

O:\ACAD\2024\P24-188\P24188-FT-XX-XX-DR-CE-0105