



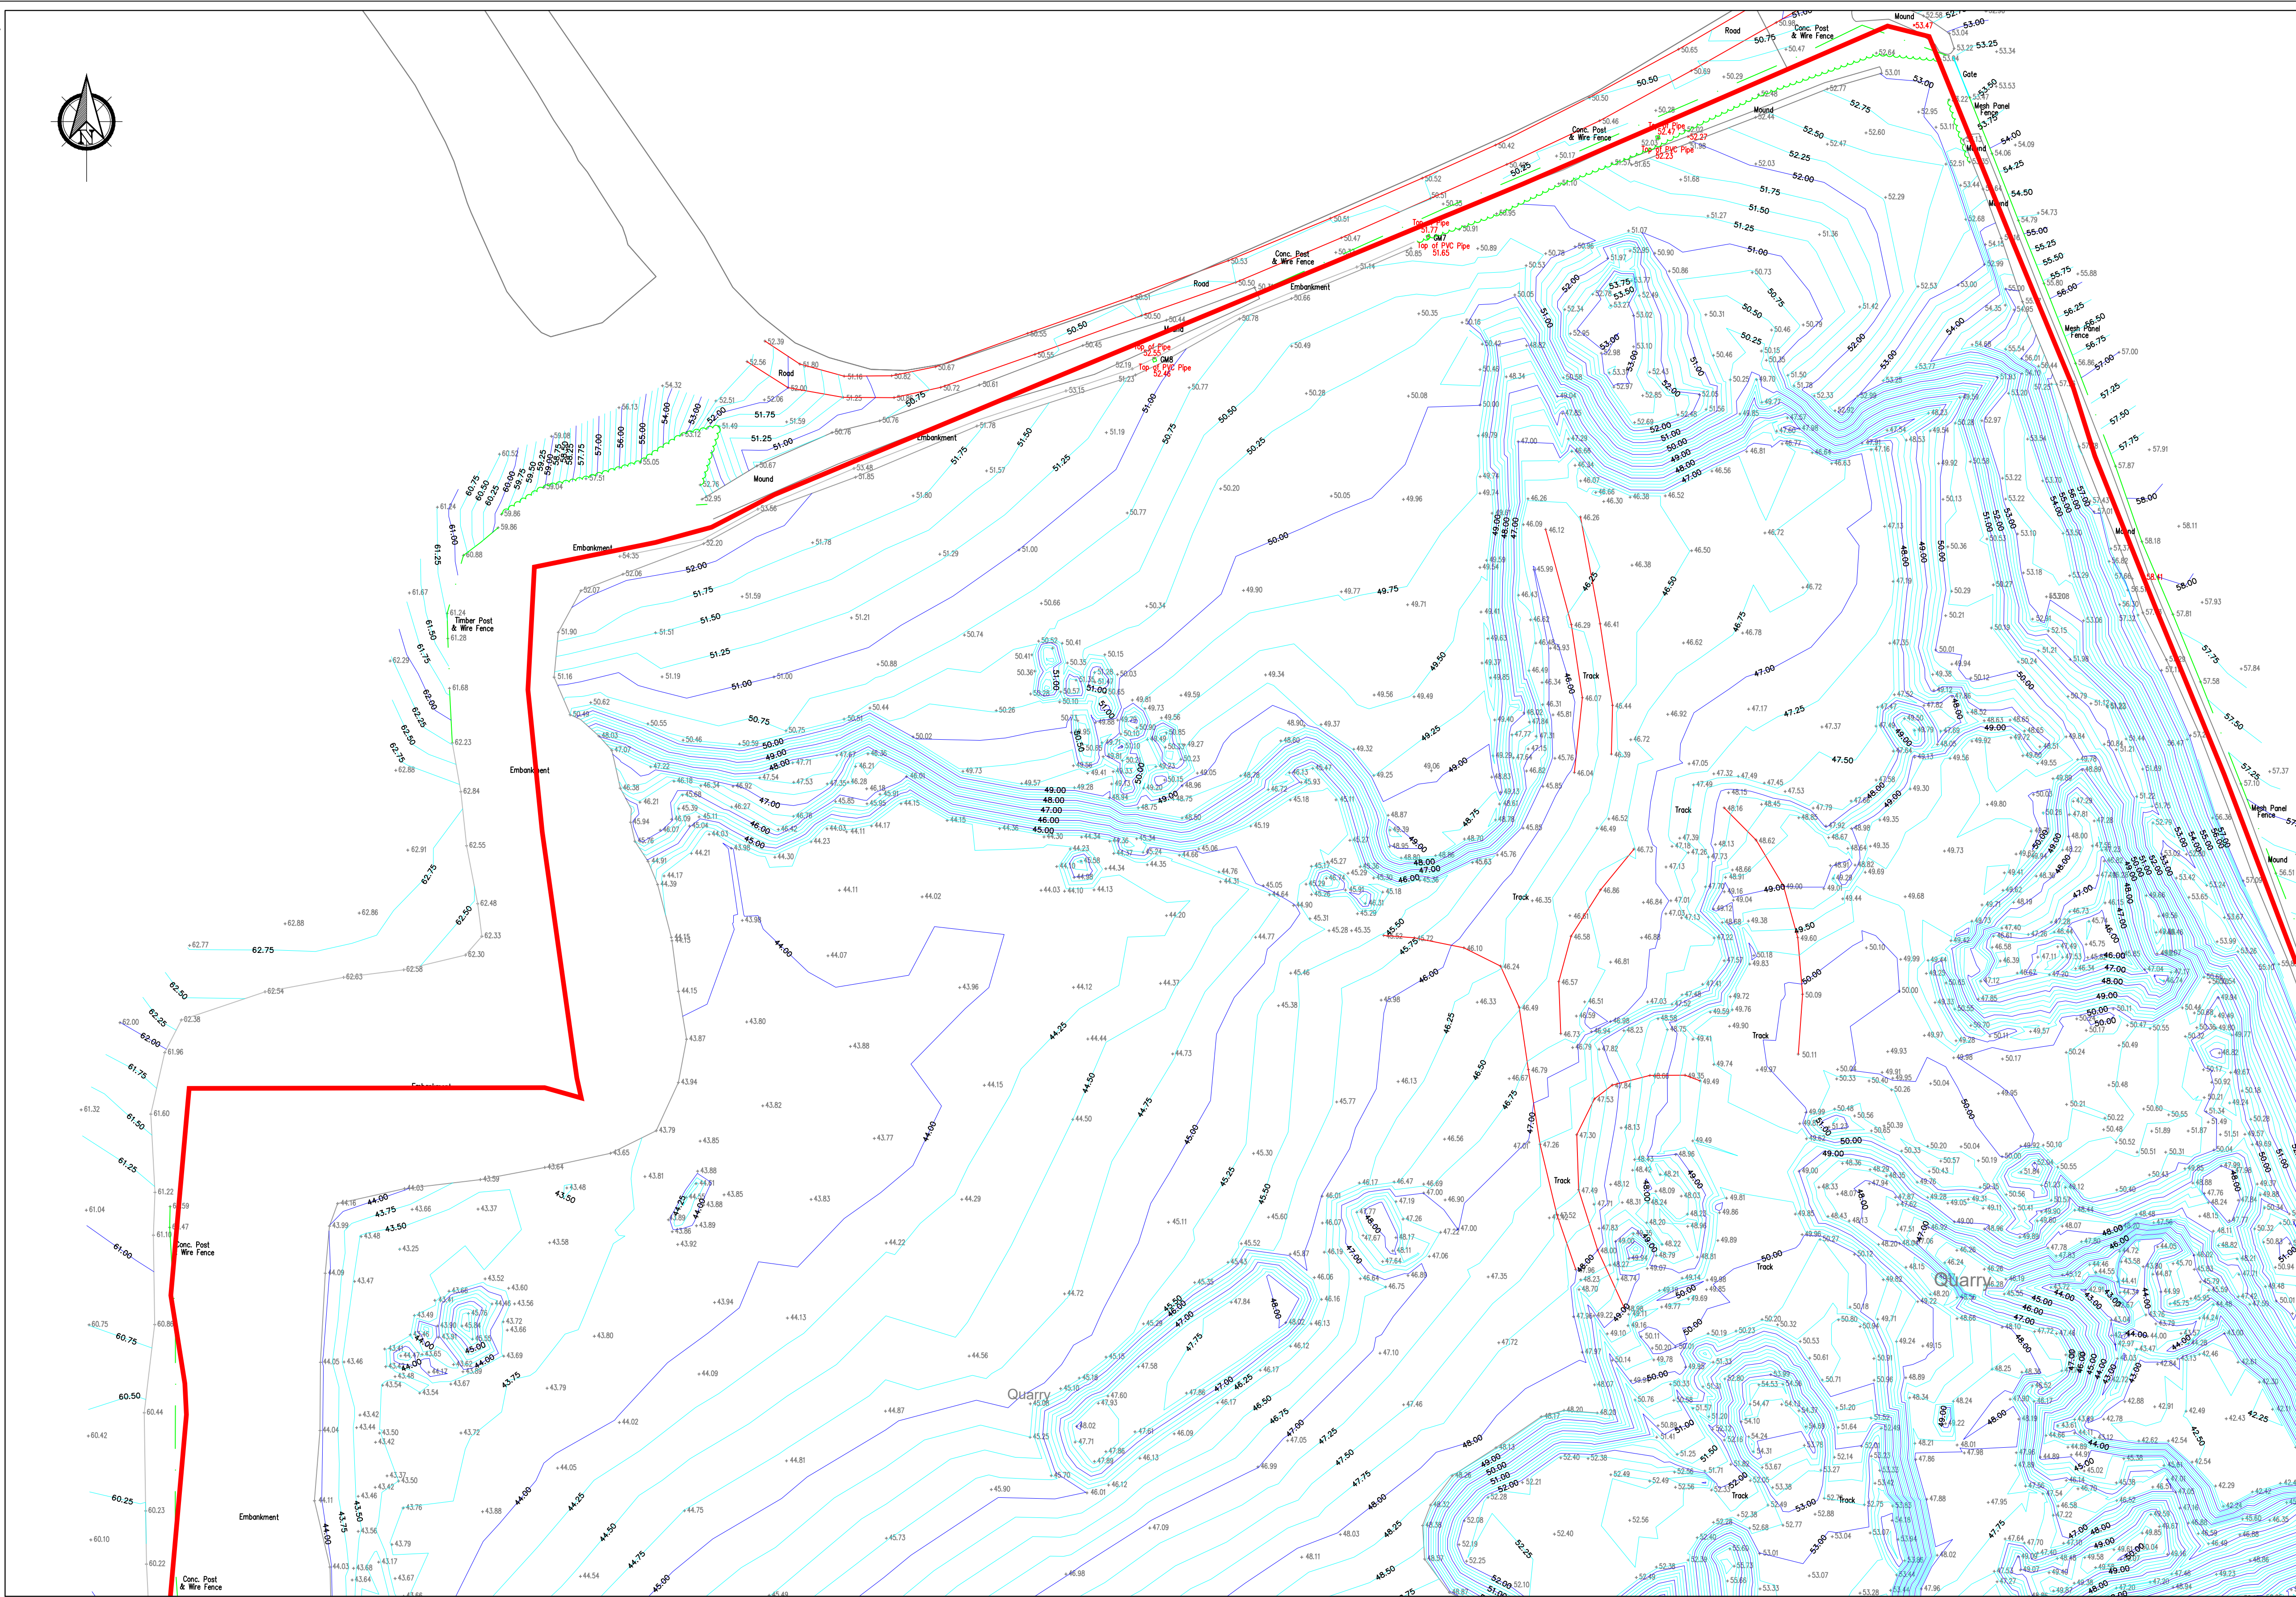

If Applicable : Tailte Éireann Licence No. CYAL50368274 © Ordnance Survey Ireland and Government of Ireland 4531-B

PLAN
Scale 1:500

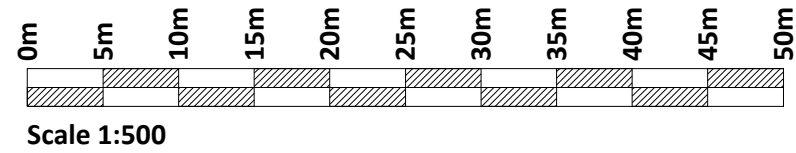

Legend
Planning Boundary


Notes:

Topographical Survey - November 2024

Levels are relative to Malin Head Datum

SYMBOL LEGEND			
o TP	Telecom Pole	o EP	ESB Pole
o LS	Lamp Standard	o TL	Traffic Light
+ Sign	Sign	+ T Sign	Traffic Sign
o Camera	Camera	o B	Ballard
o Stay	Stay	o Post	Post
o Light	Light	o Bin	Bin
o GasB	Gas Box	o Gas	Gas
o TOTE	Telecom Duct	o ESB Duct	ESB Duct
o TEB	Telecom Box	o ESB Box	ESB Box
o CATV	Cable TV Duct	o oServ.	Service
o FH	Fire Hydrant	o ER	Earth Rod
o M	Manhole & Cover Level	o AJ	Armstrong Junction
o GY	Gully	o d	Drain
o Tree	Tree	o Bush/Shrub	Bush/Shrub
o Gate	Gate	o Pipe	Pipe
o AV	Air Valve	o SV	Sluice Valve
o WV	Water Valve	o WM	Water Meter
o v	Valve	o S.S	Spot Height
o Ridge x	Ridge Height	o Eaves x	Eaves Height
o F.L. x	Finished Floor Level	o Roof x	Roof Height
o Coping x	Coping Height	o 6.78 x	Boundary Height

LINE TYPE LEGEND	
Wall	Building
Footpath	Plinth
Concrete Edge	Step
Fence	Mound
Centerline of Trees	Hedge
Drain/River	Flower Bed
ESB Line	Telecom Line
Kerb	Road
11.00 Contour Major	Contour Minor
Bottom of Bank	Top of Bank
Yellow Line	White Line

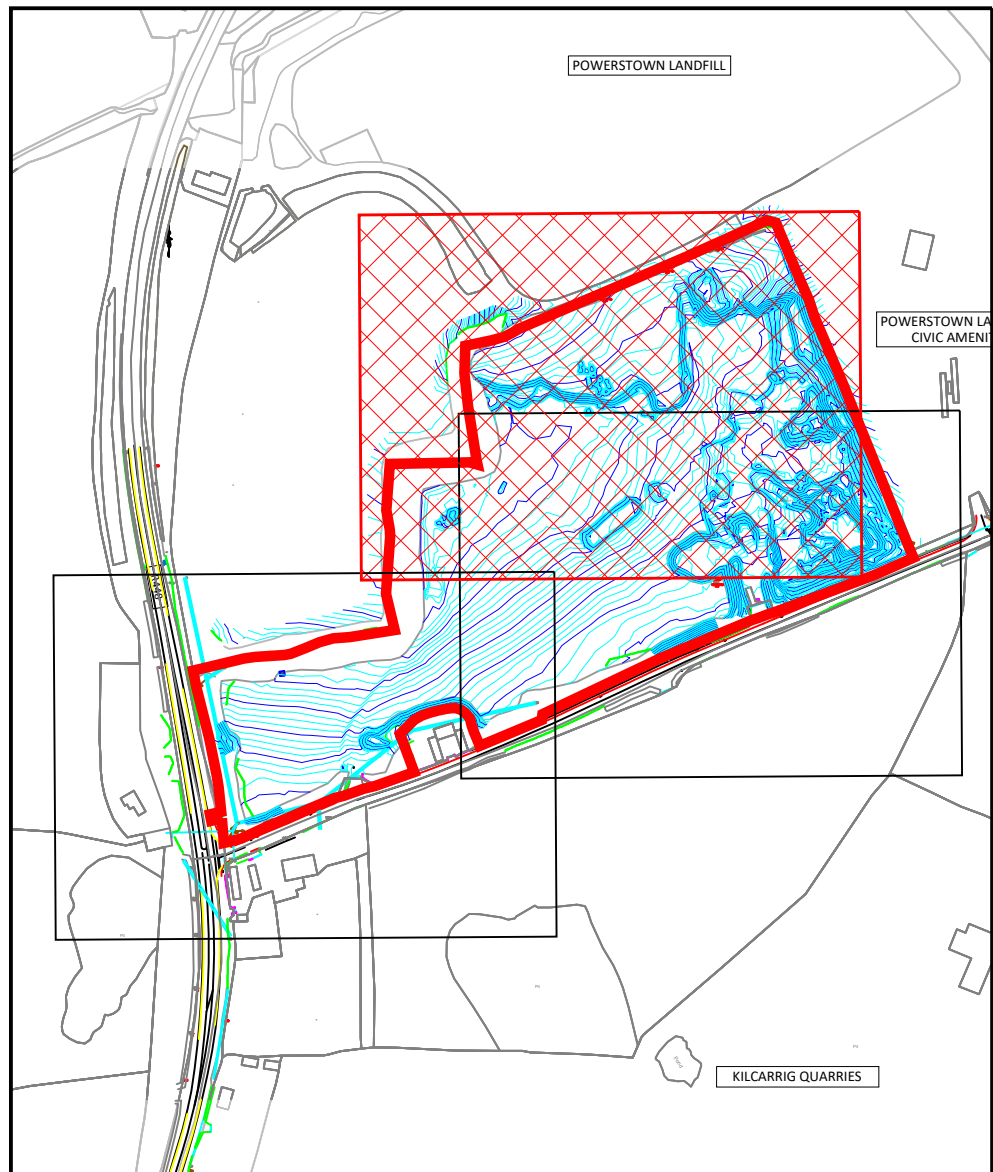

KEYPLAN
Scale 1:5000

Rev.	Description	App By	Date
P01	ISSUED FOR PLANNING	JON	18.06.26

PROJECT		CLIENT		
POWERSTOWN BIOENERGY		Greengate Biogas		
SHEET		Date	Project number	Scale (@ A1) As Shown
EXISTING SITE LAYOUT SHEET 3 OF 3		18.08.25	P24-188	
		Drawn by	Drawing Number	Rev
		NW	P24188-FT-XX-XX-DR-CE-0106	P01
		Checked by	JON	