




Legend

Planning Boundary

Spot Elevation

Notes:

Levels are relative to Malin Head Datum

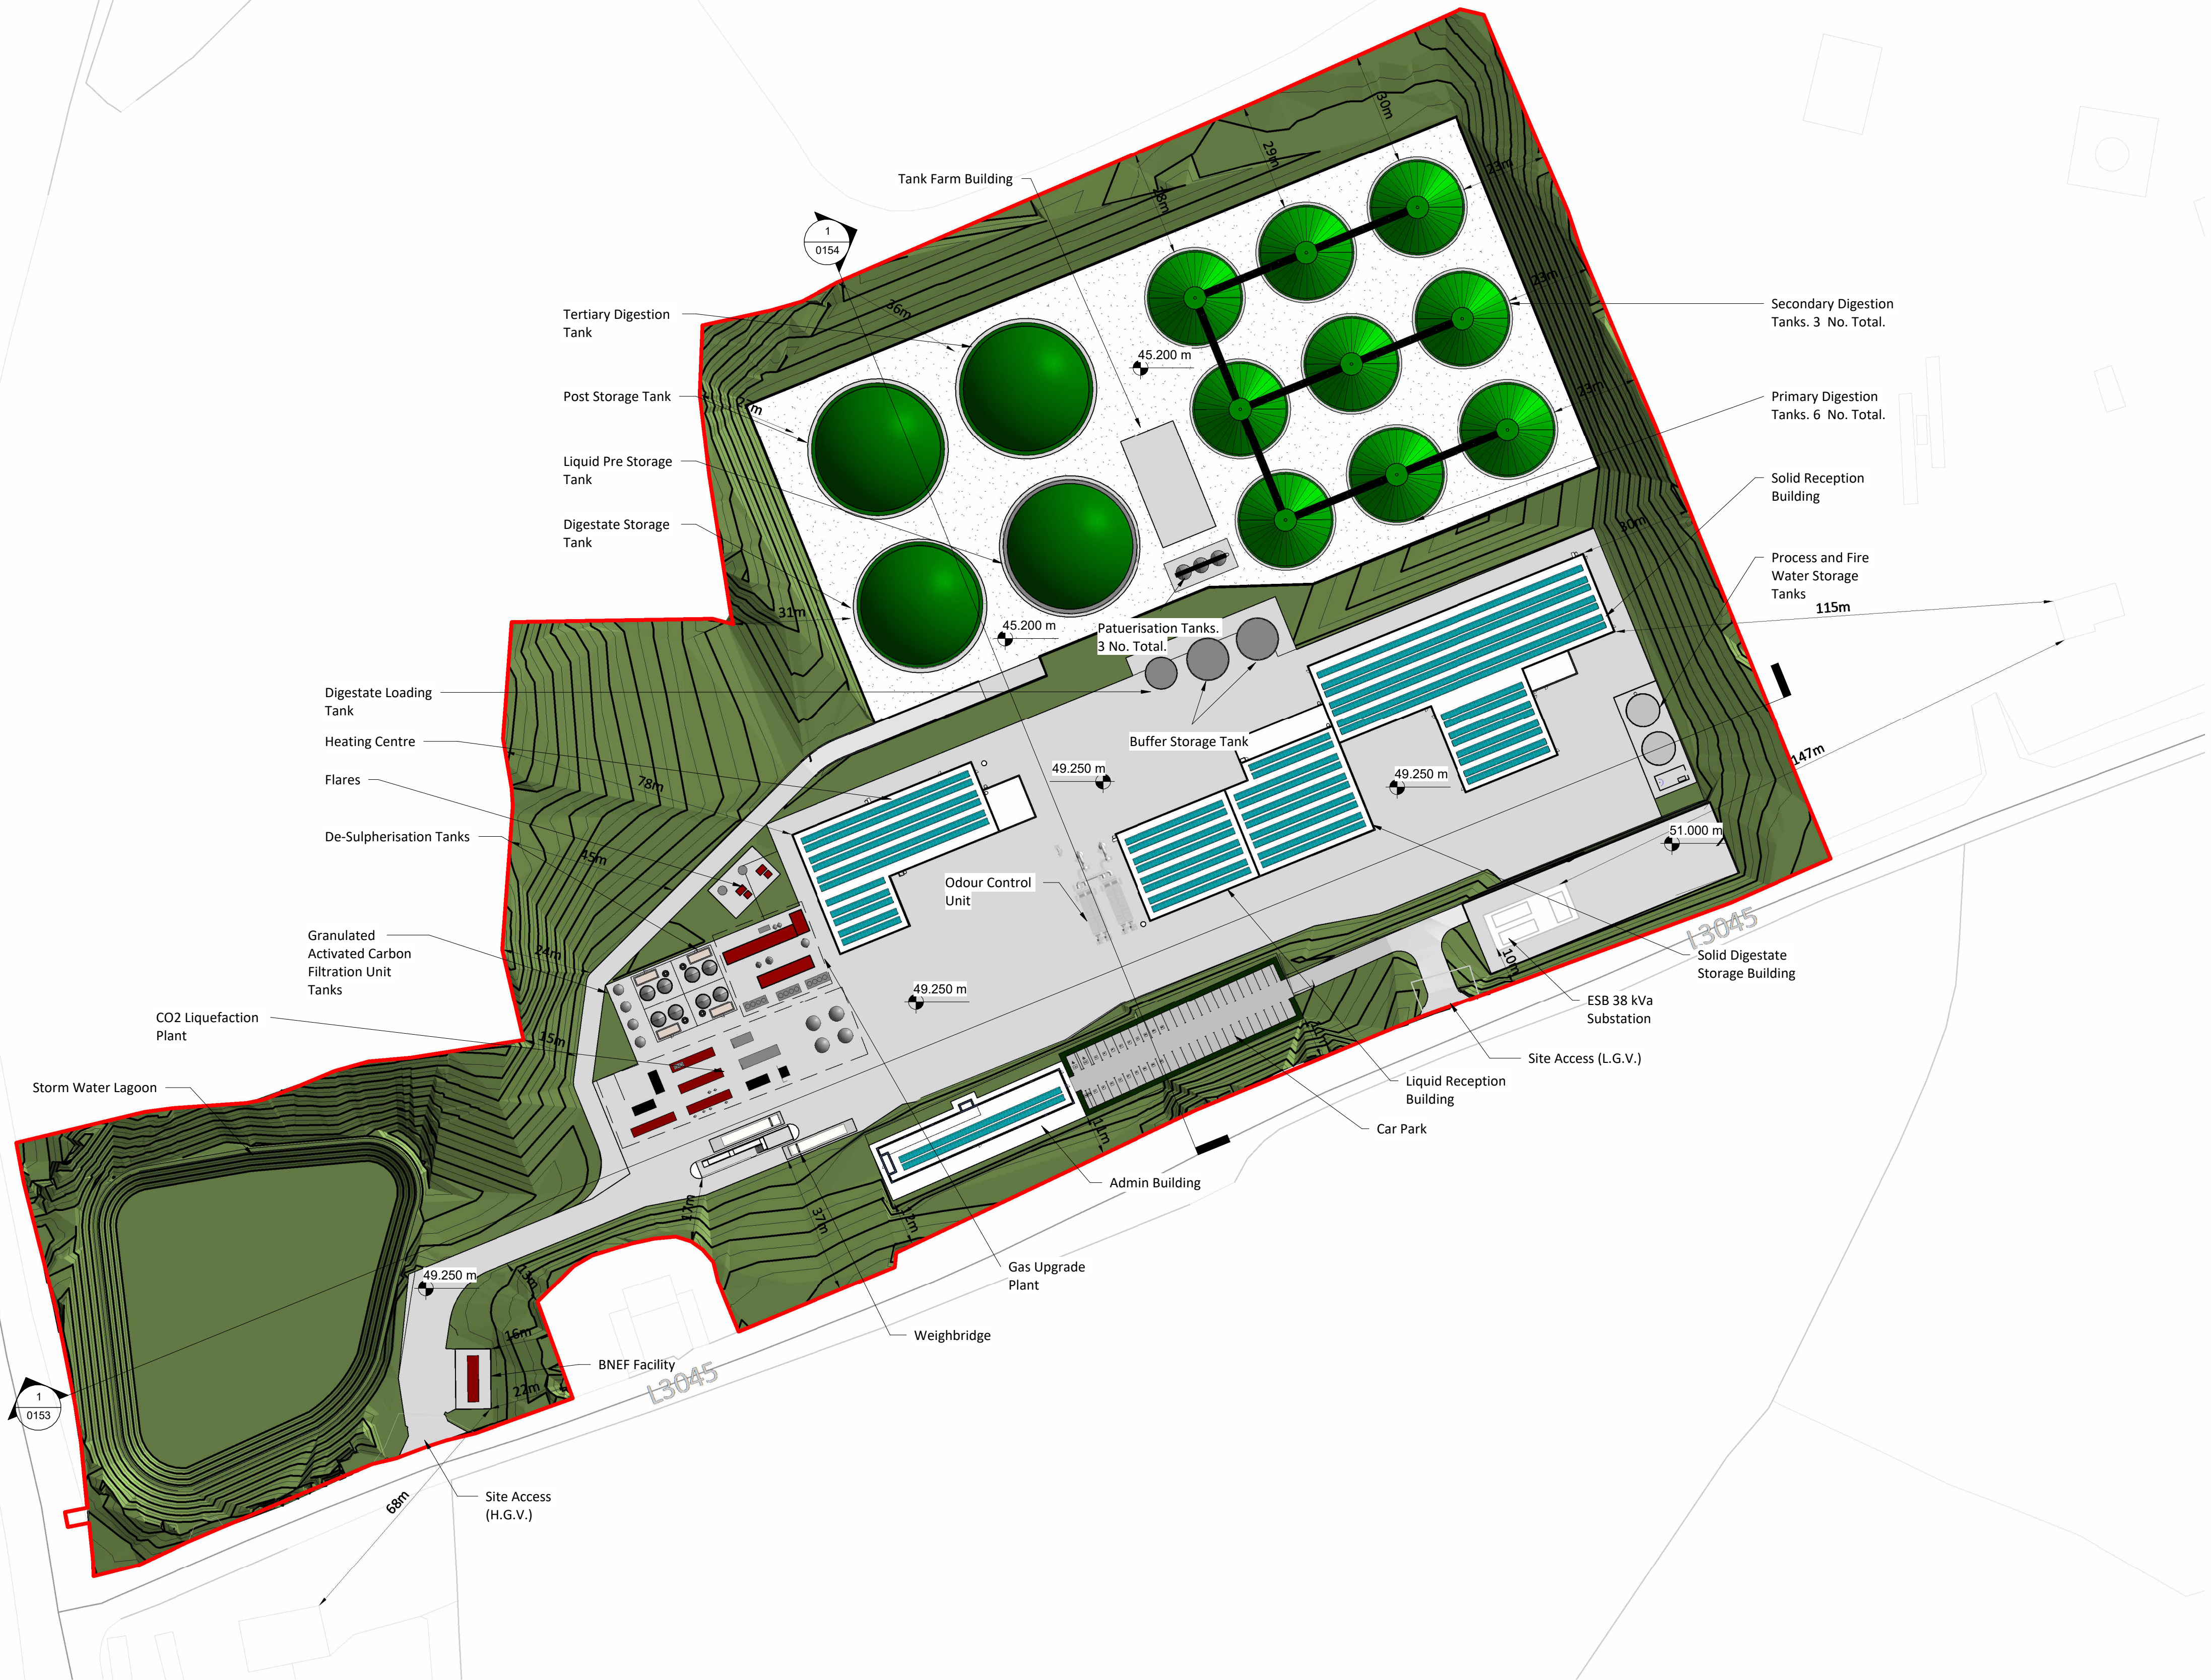

PROPOSED SITE LAYOUT PLAN
Scale 1 : 1000

If Applicable : Ordnance Survey Ireland Licence No. CYAL50221678 © Ordnance Survey Ireland and Government of Ireland
4531-B

FEHILY
TIMONEY

Cork | Dublin | Carlow
www.fehilytimoney.ie

No part of this document may be reproduced or transmitted in any form or stored in any retrieval system of any nature without the written permission of Fehily Timoney & Company as copyright holder except as agreed for use on the project for which the document was originally issued. Do not scale. Use figured dimensions only. If in doubt - Ask!

Rev.	Description	App By	Date
P01	ISSUE FOR PLANNING	JON	18.06.26

PROJECT	POWERSTOWN BIOENERGY			CLIENT	
				Greengate Biogas	
SHEET	PROPOSED SITE LAYOUT PLAN			Date	08.06.25
				Project Number	P24188
				Scale (at A1)	As indicated
			Drawn by	NW	Drawing Number
			Checked by	JON	P24188-FT-XX-XX-DR-CE-0110
			Rev		P01

Drawing printed: 25/06/2026 15:41:48