



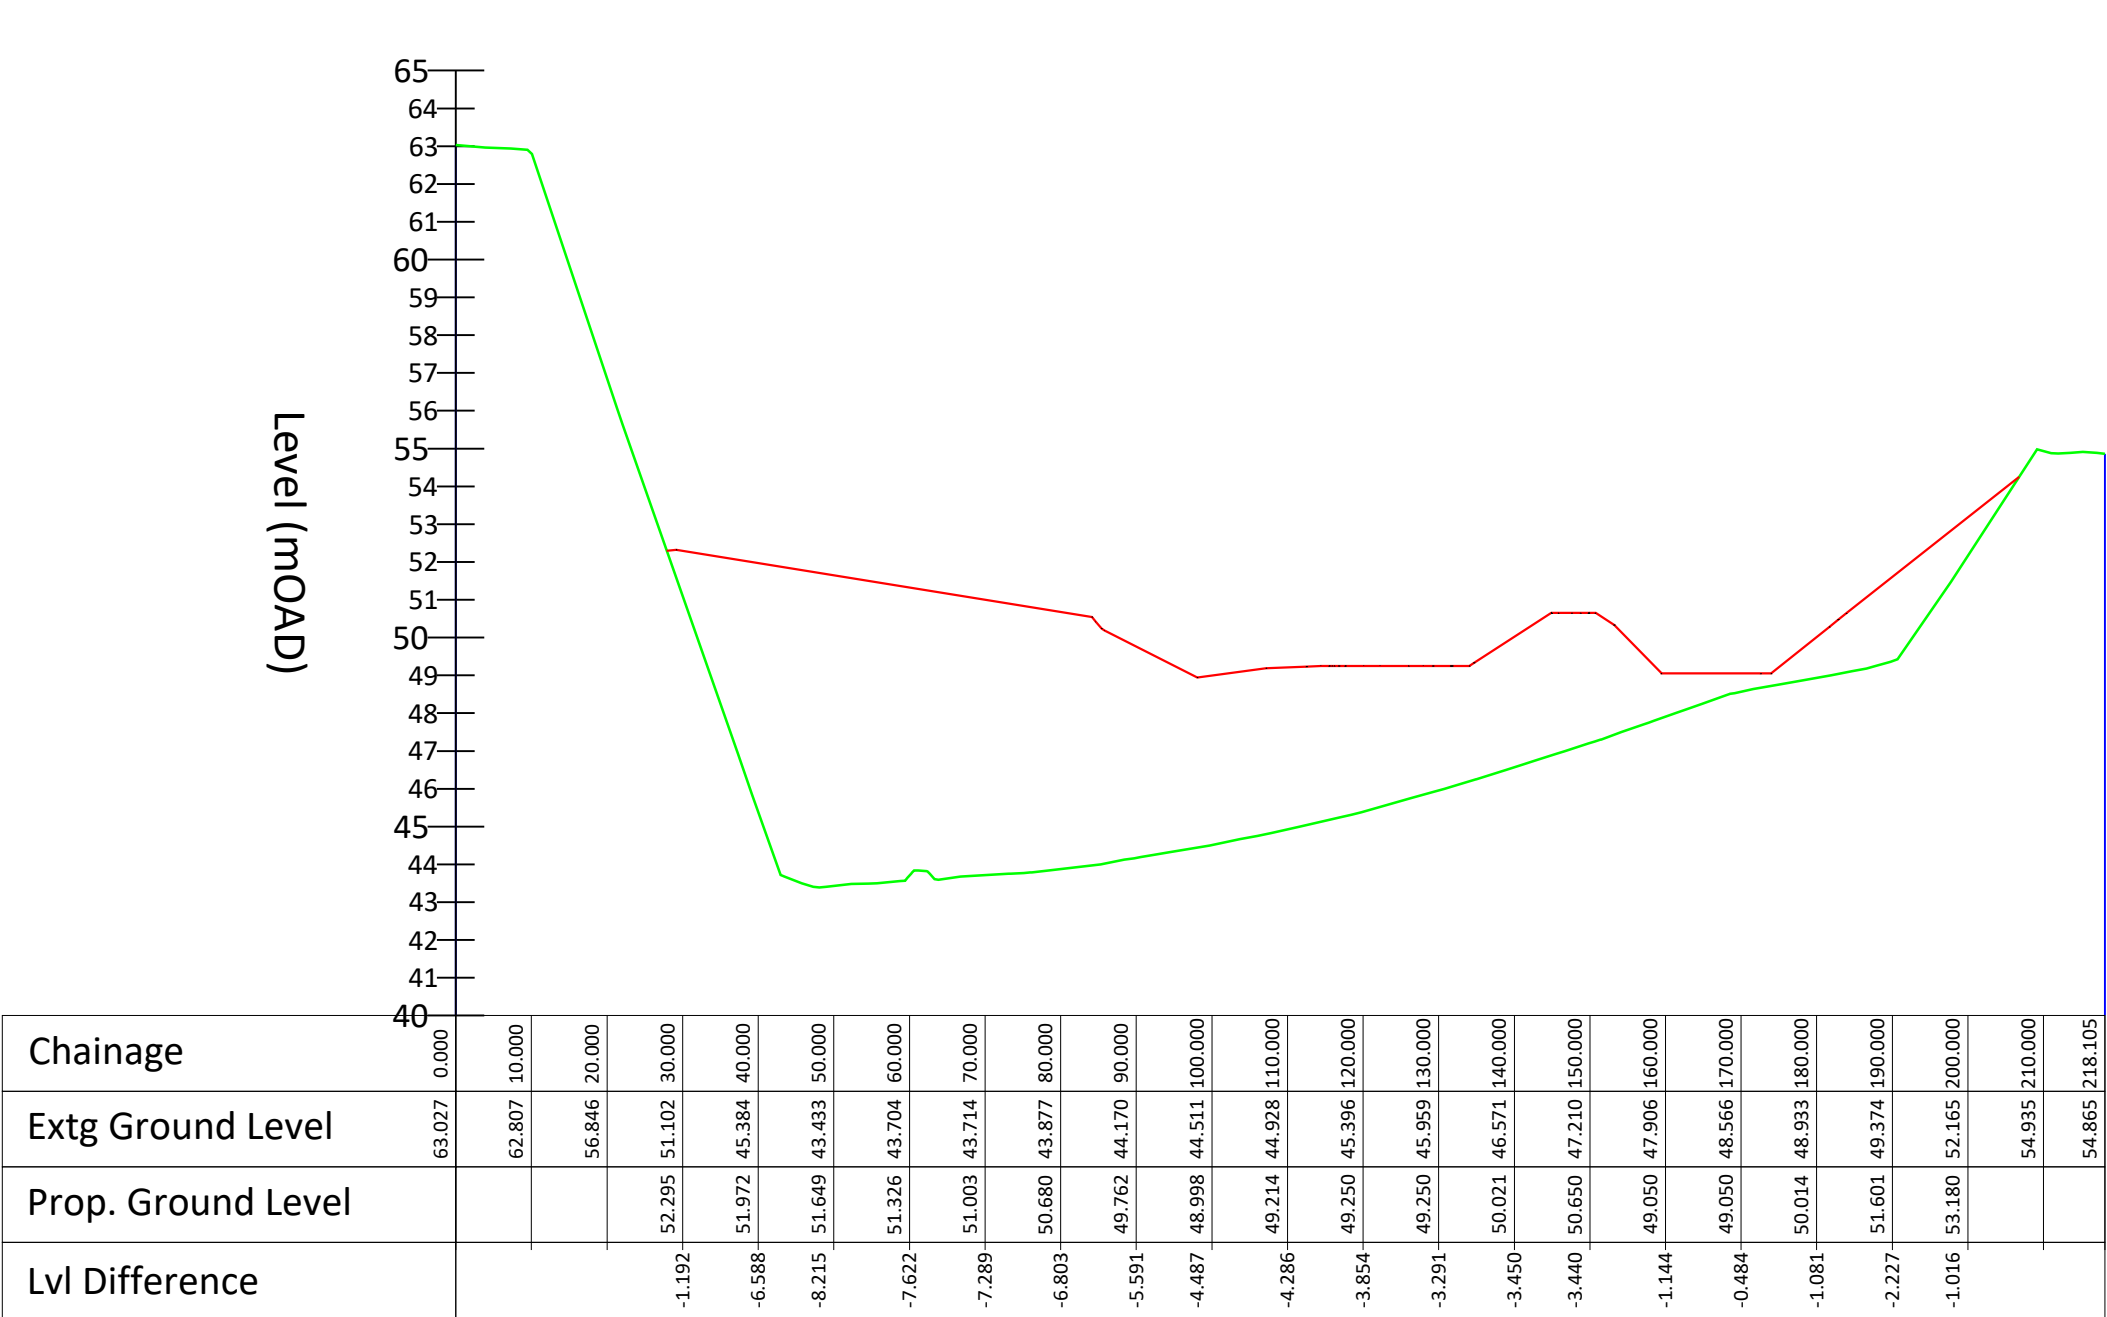

SECTION 5-5
Scale 1:1000H 1:200V

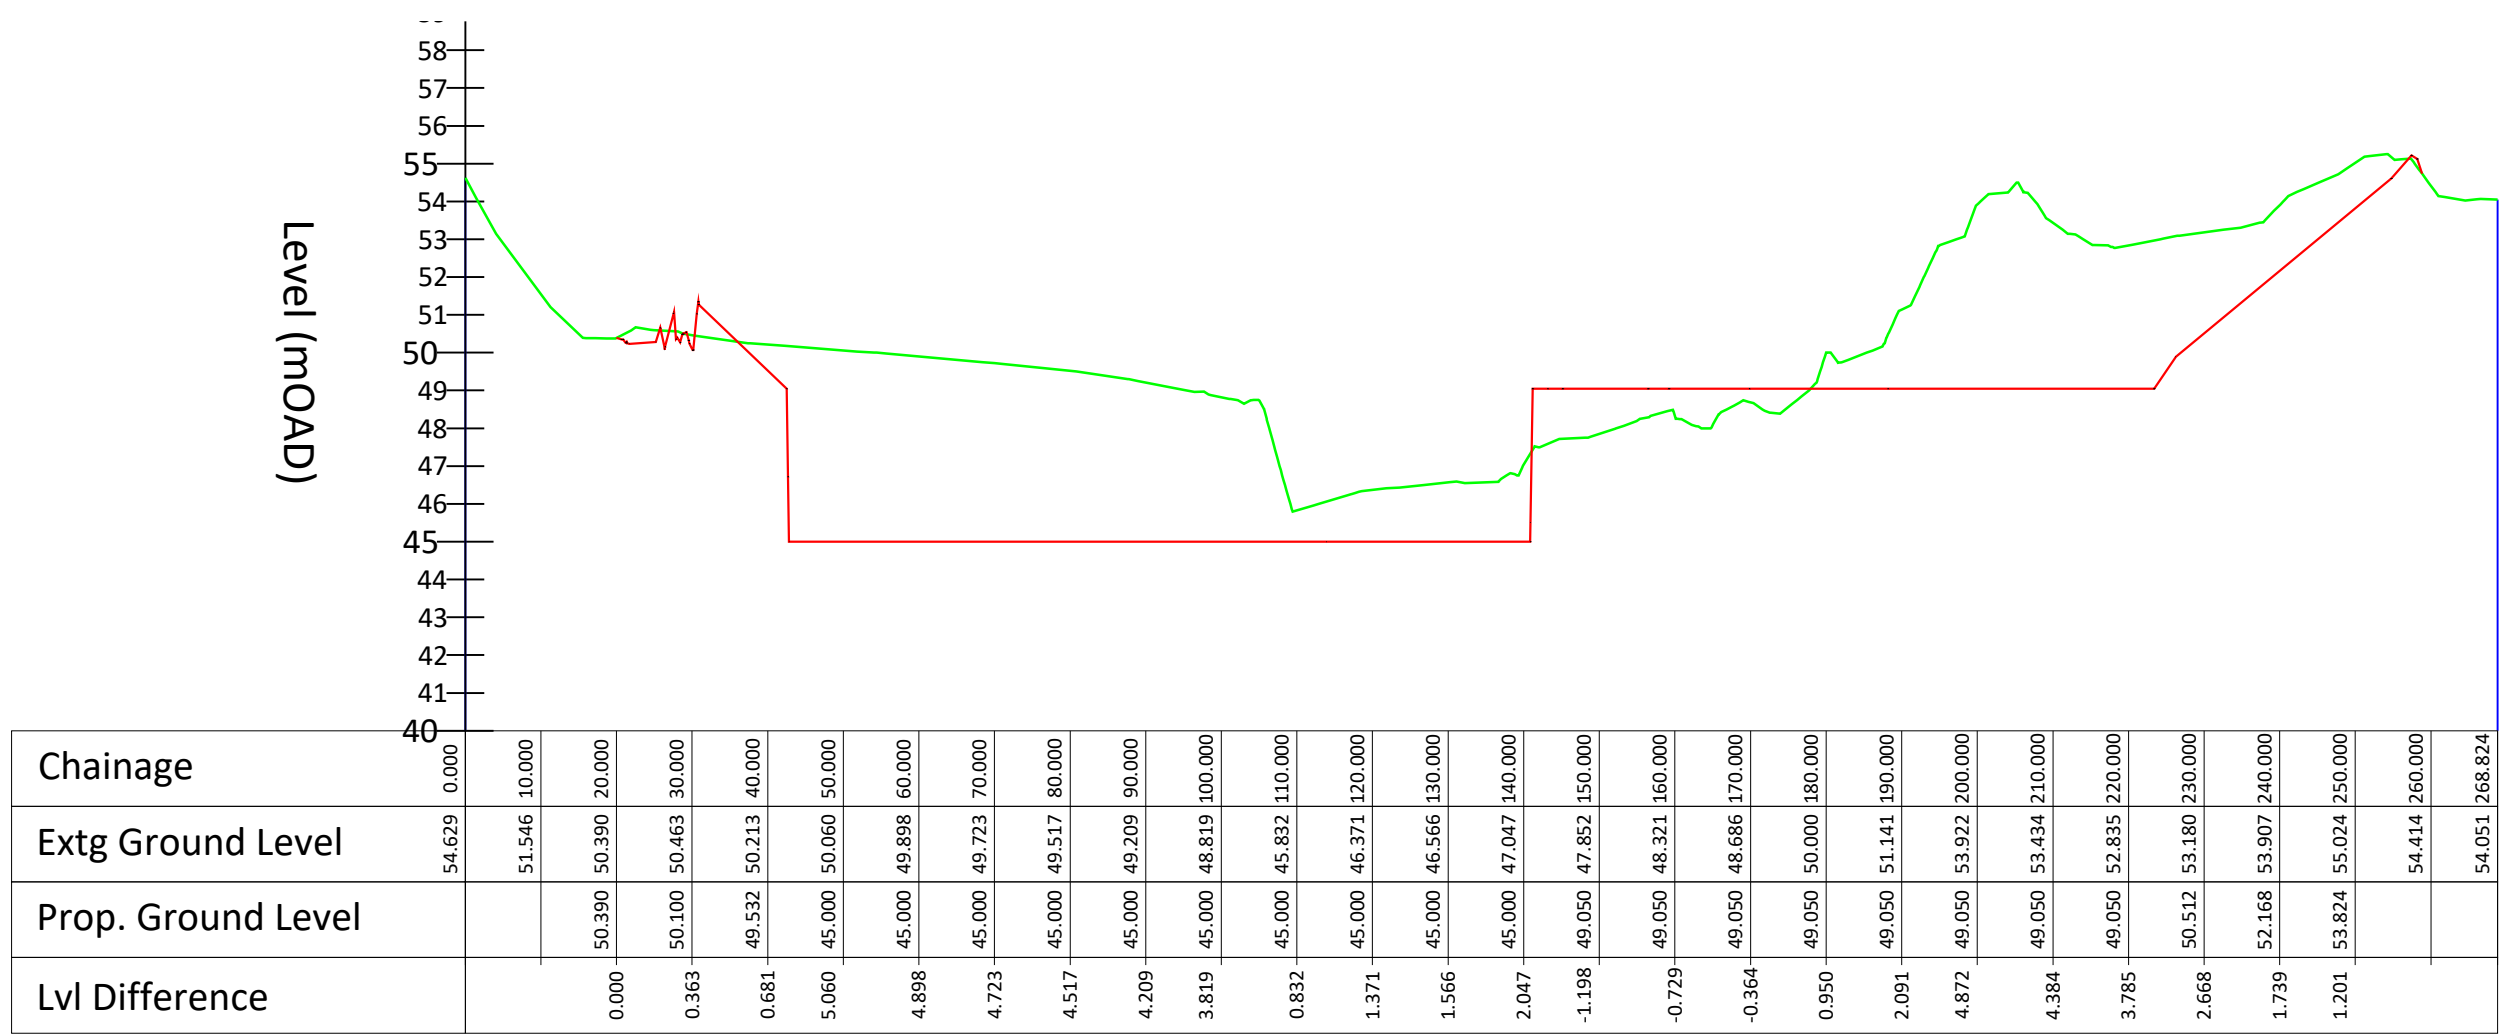

SECTION 6-6
Scale 1:1000H 1:200V

