


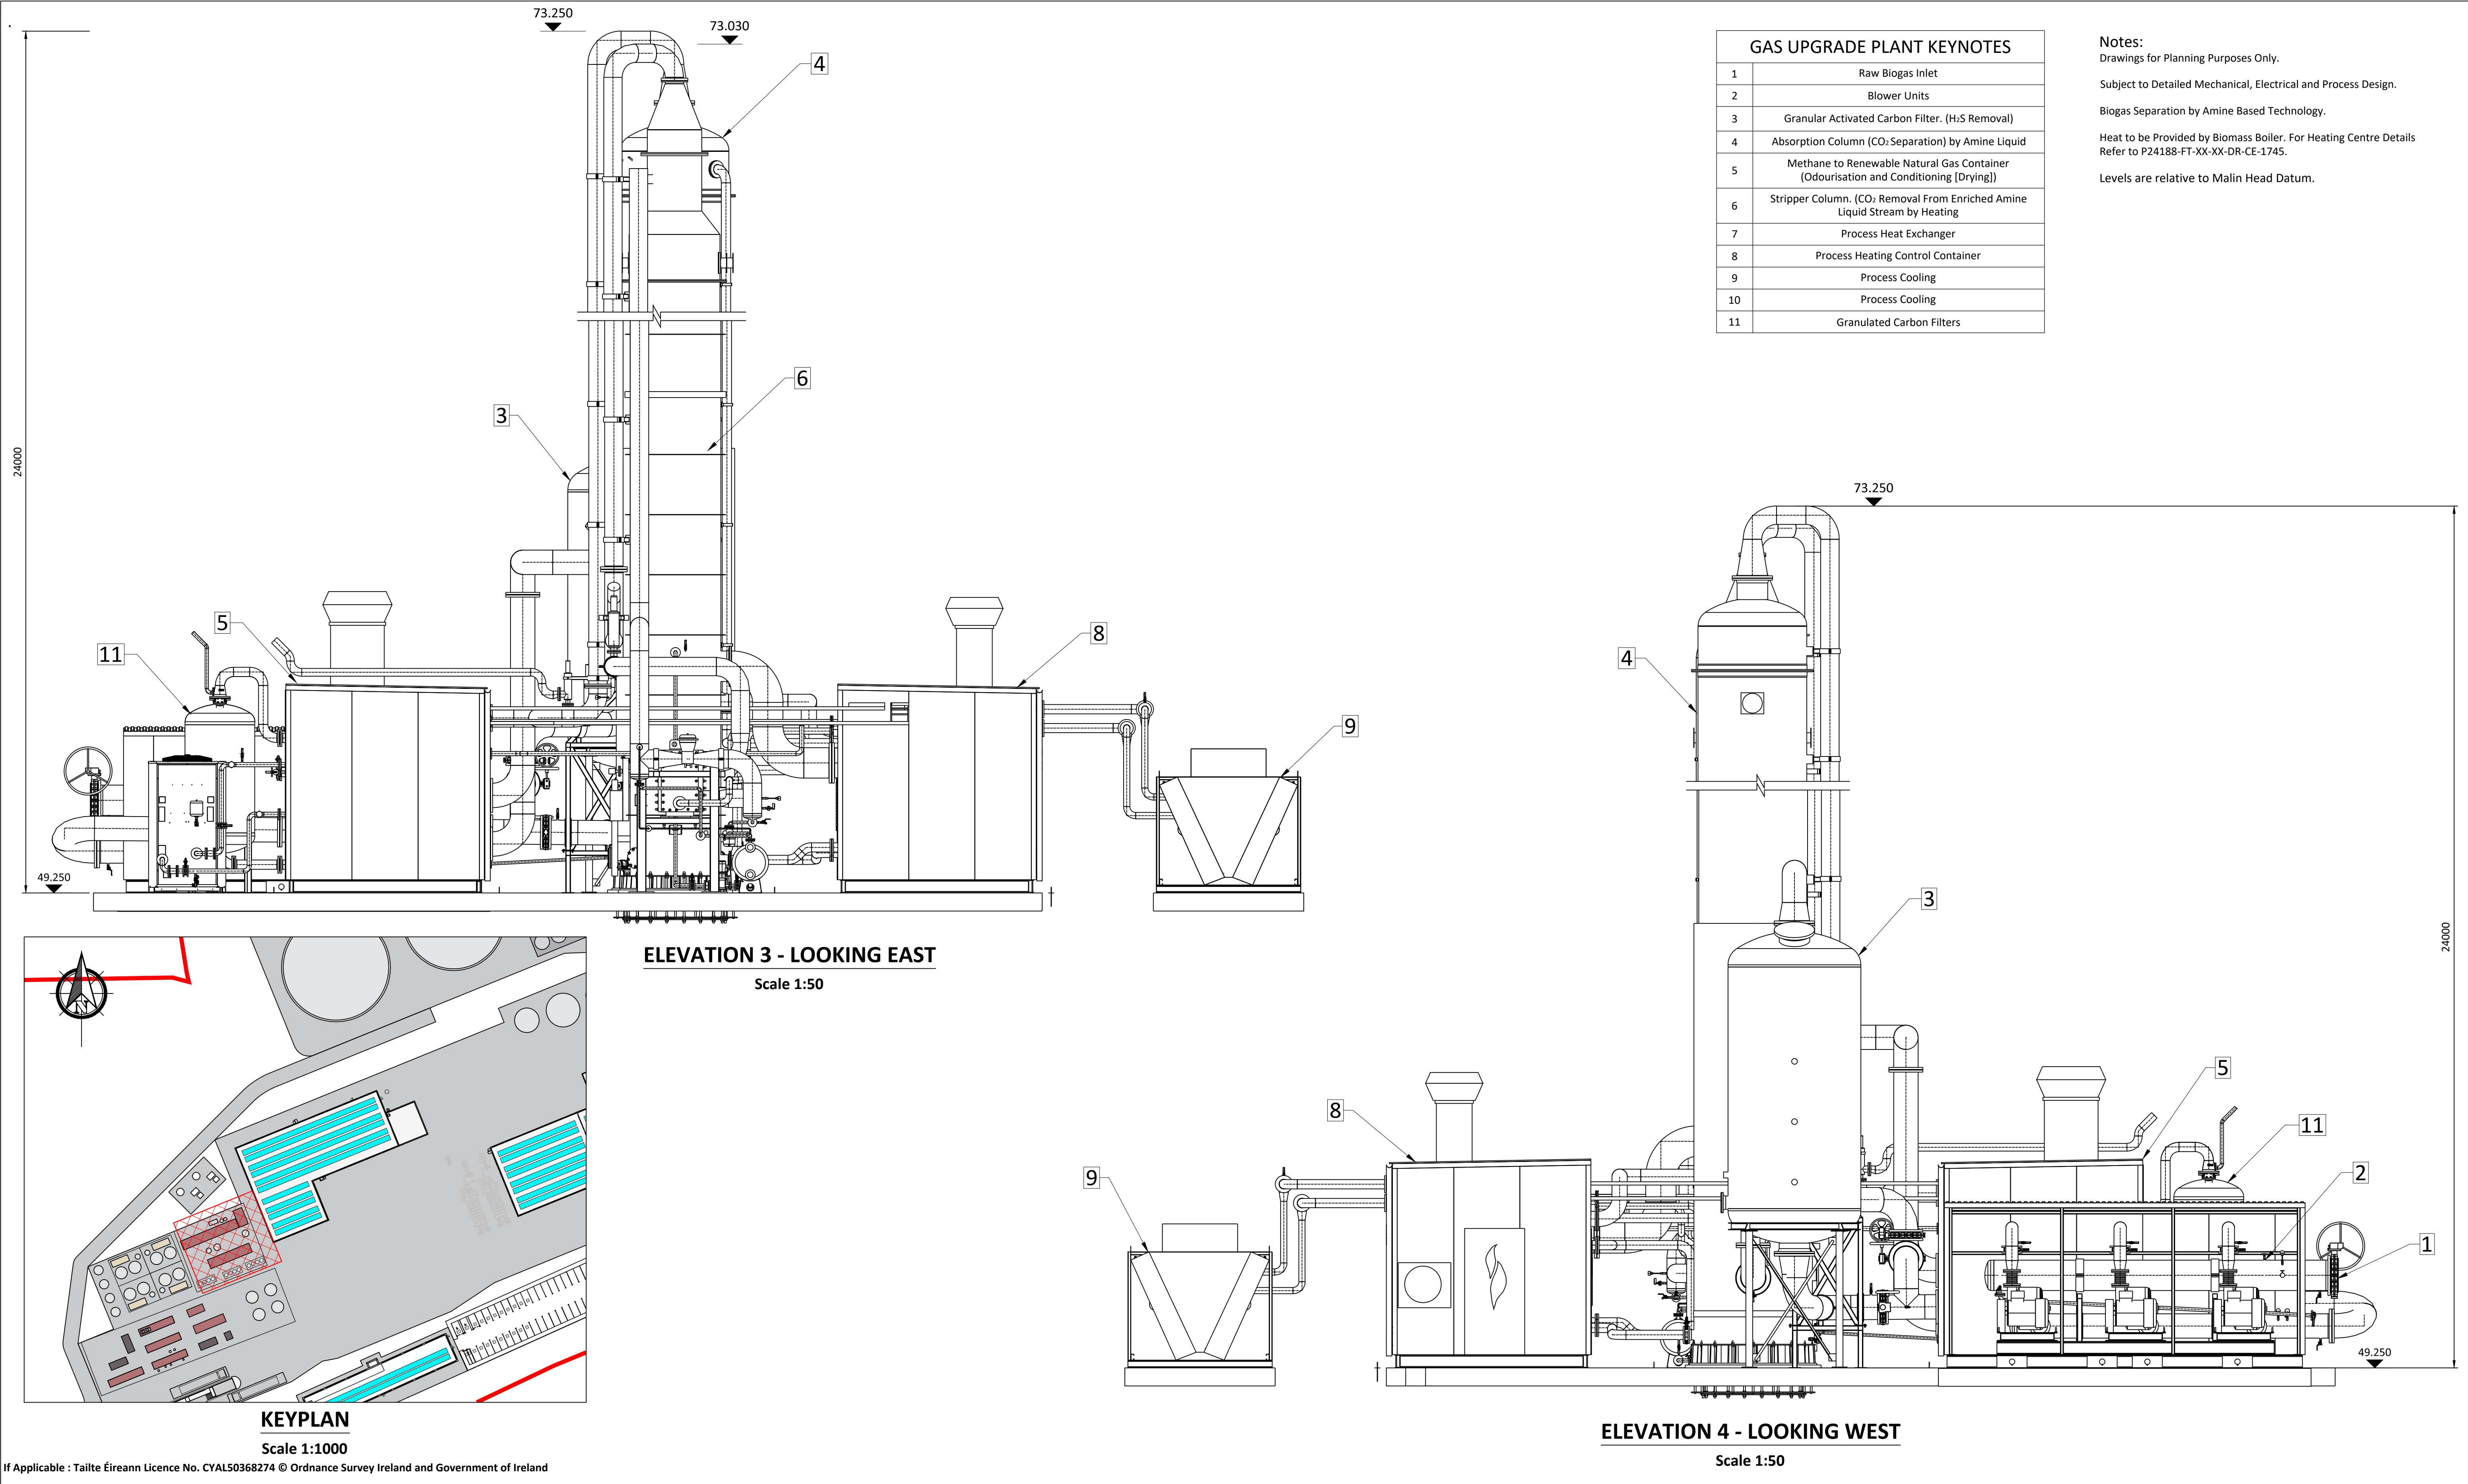

Rev.	Description	App By	Date
P01	ISSUE FOR PLANNING	JON	18.06.26

PROJECT	CLIENT		
POWERSTOWN BIOENERGY			
SHEET	GAS UPGRADE PLANT - ELEVATIONS, SECTIONS & DETAILS		
	Date	28.08.25	Project number
	Drawn by	NW	Drawing Number
	Checked by	JON	P24188-FT-XX-XX-DR-CE-1752
			Scale (@ A1) 1:50
			Rev
			P01