


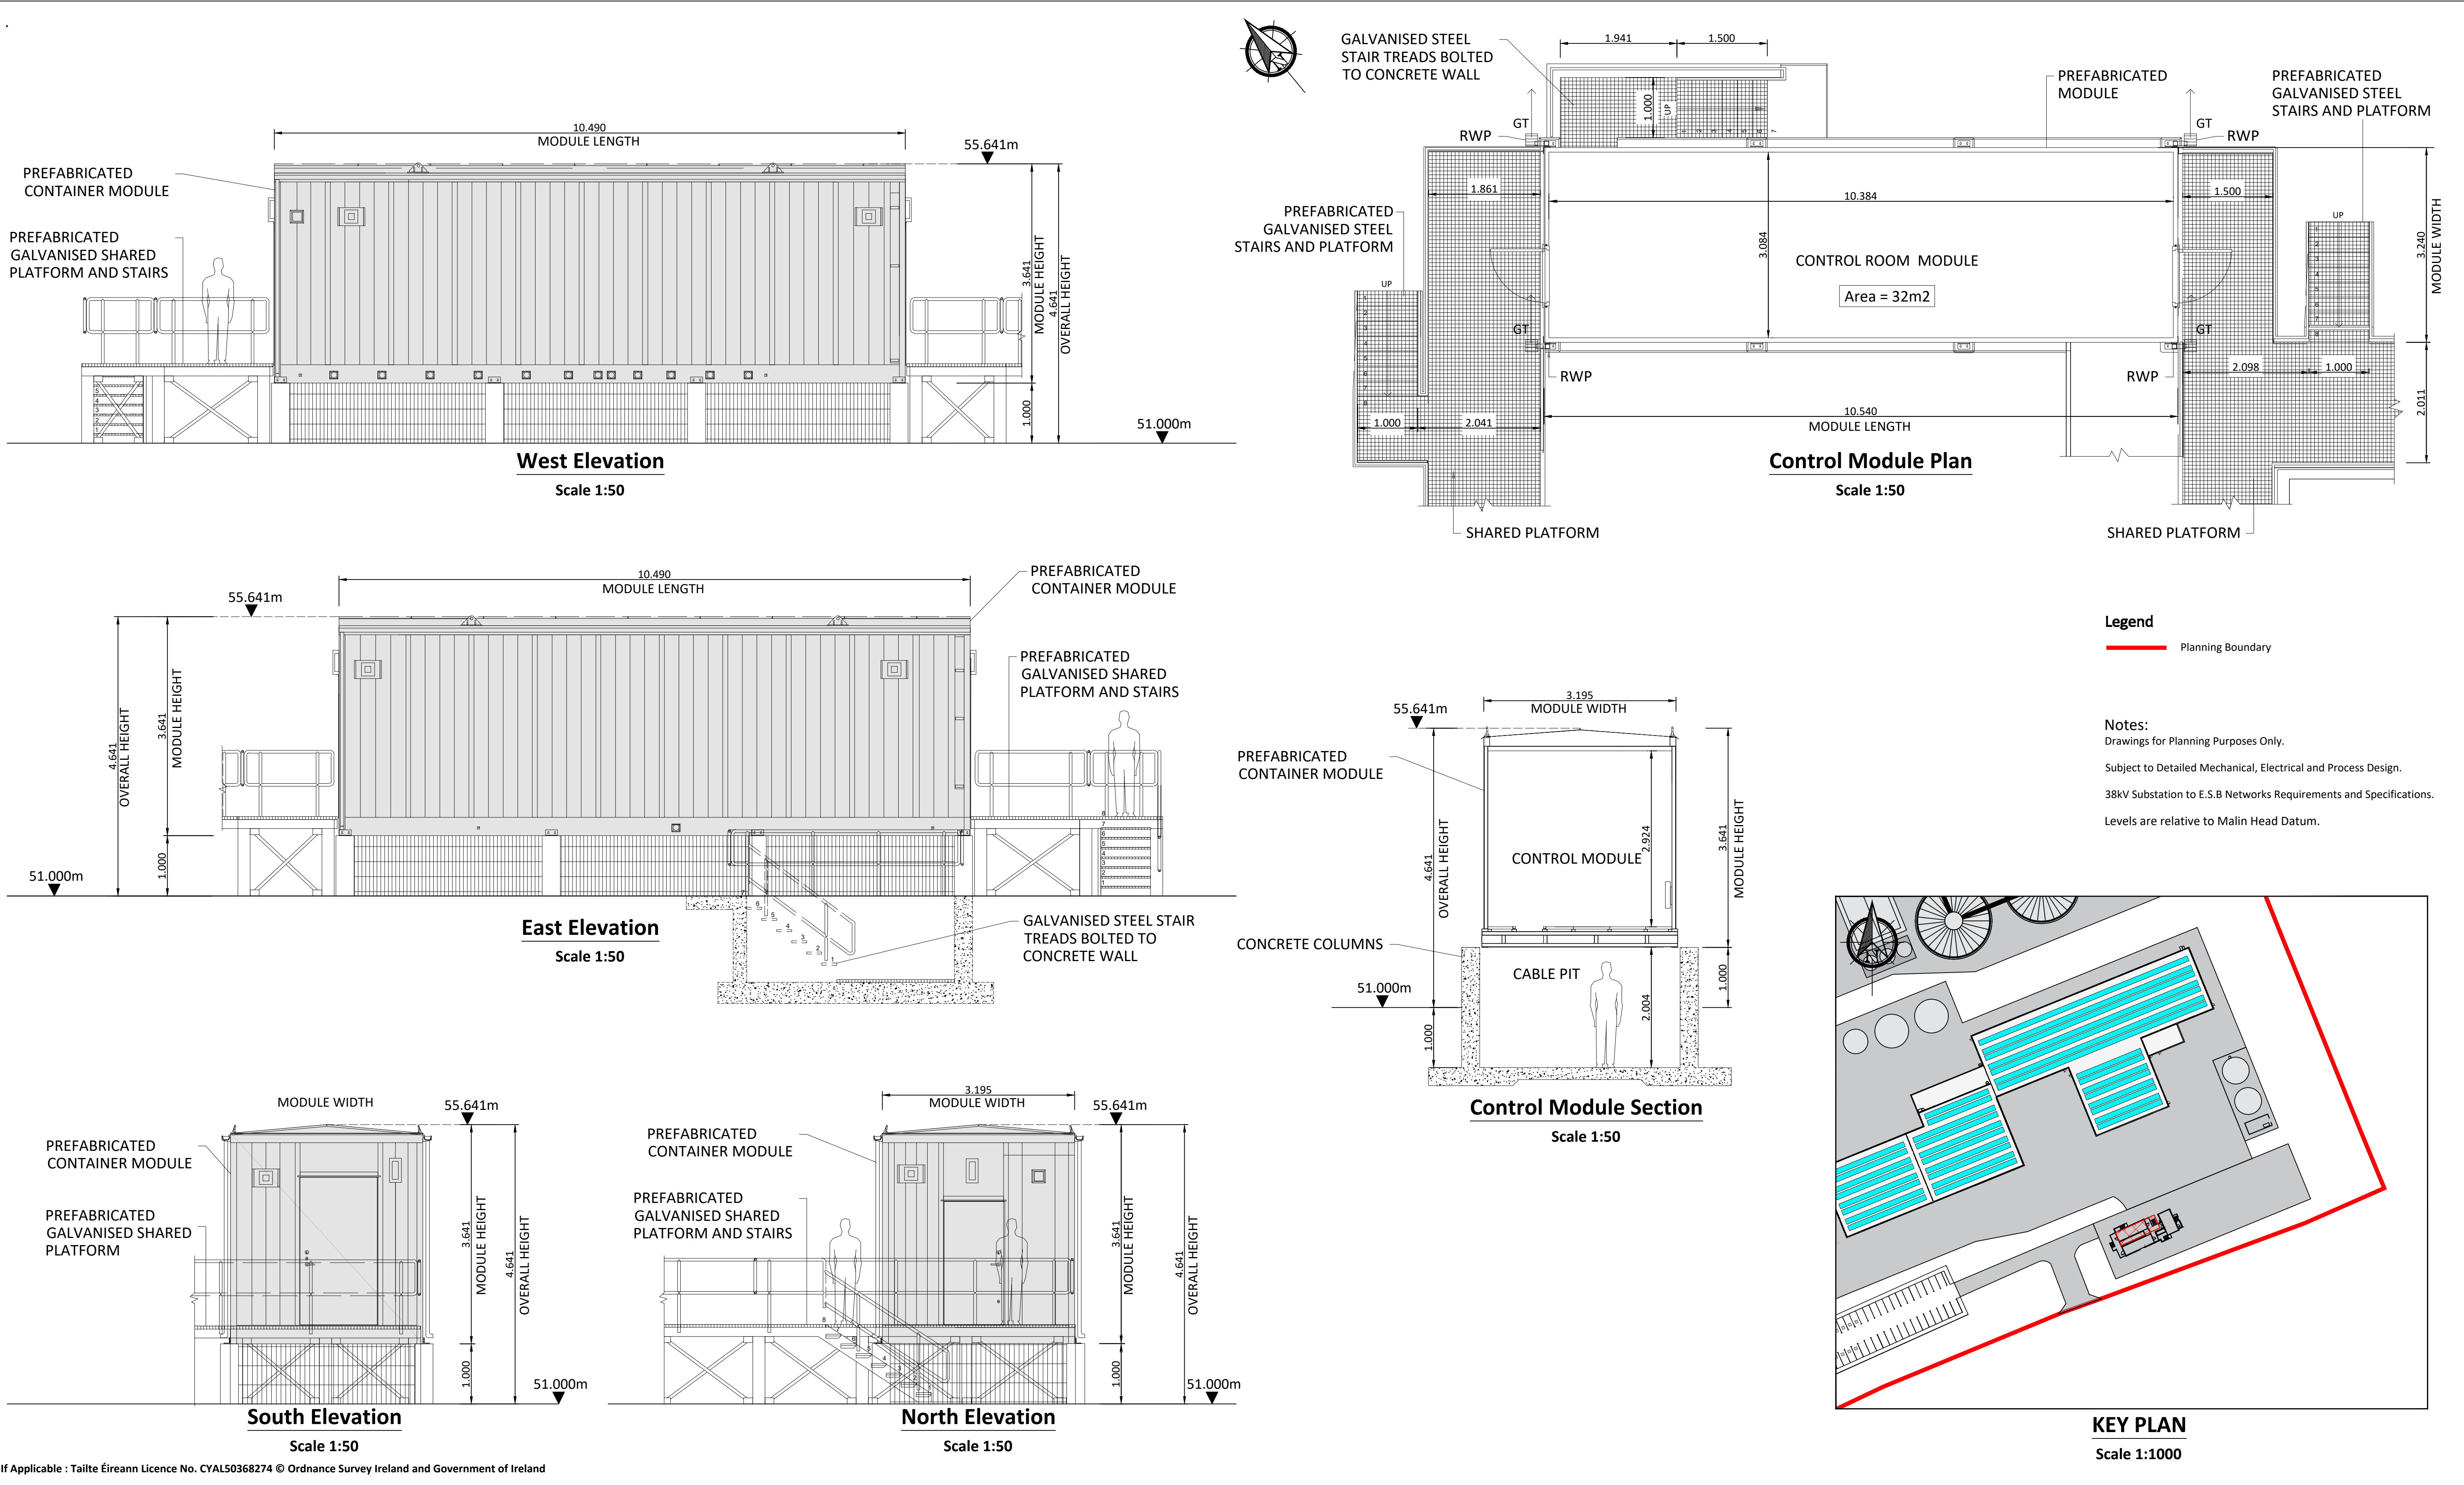

If Applicable : Tailte Éireann Licence No. CYAL50368274 © Ordnance Survey Ireland and Government of Ireland

Rev.	Description	App By	Date
P01	ISSUE FOR PLANNING		18.06.26

PROJECT	CLIENT		
POWERSTOWN BIOENERGY			
SHEET	CONTROL MODULE ELEVATIONS, PLAN AND SECTION	Date 29.04.26	Project number P24-188
		Drawn by EB	Scale (@ A1) As Shown
		Checked by JON	Drawing Number P24188-FT-XX-XX-DR-CE-1782
			Rev P01