



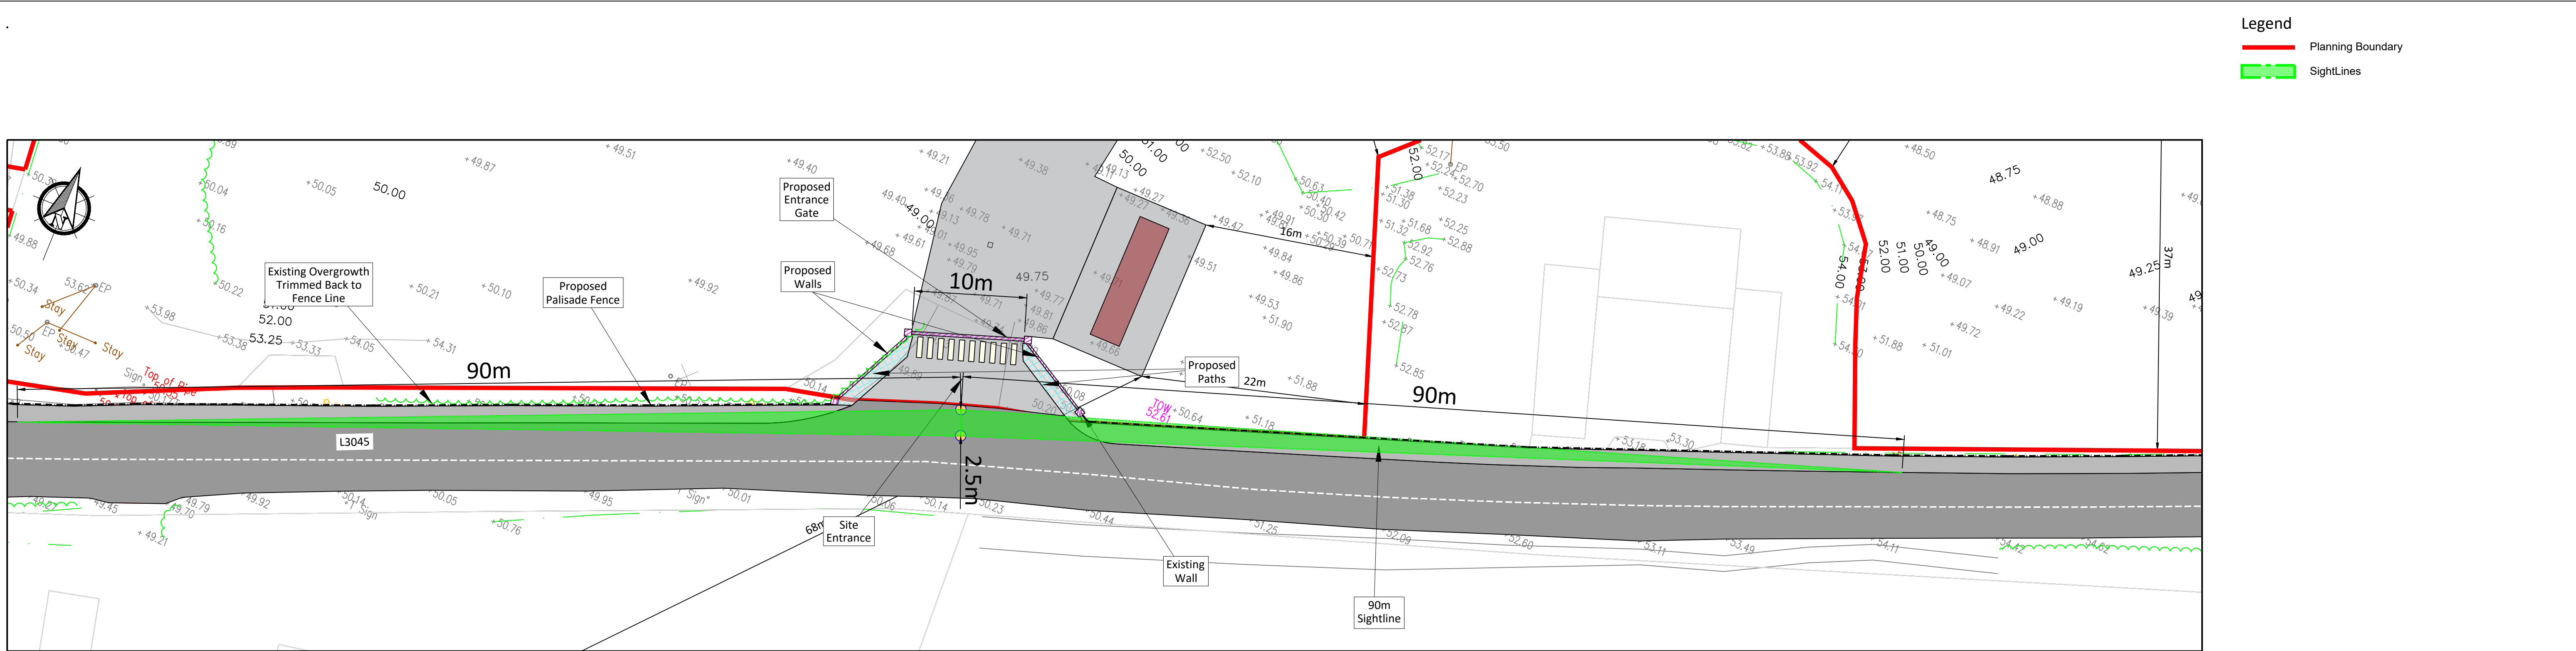


SIGHTLINE 1

Scale: 1:300

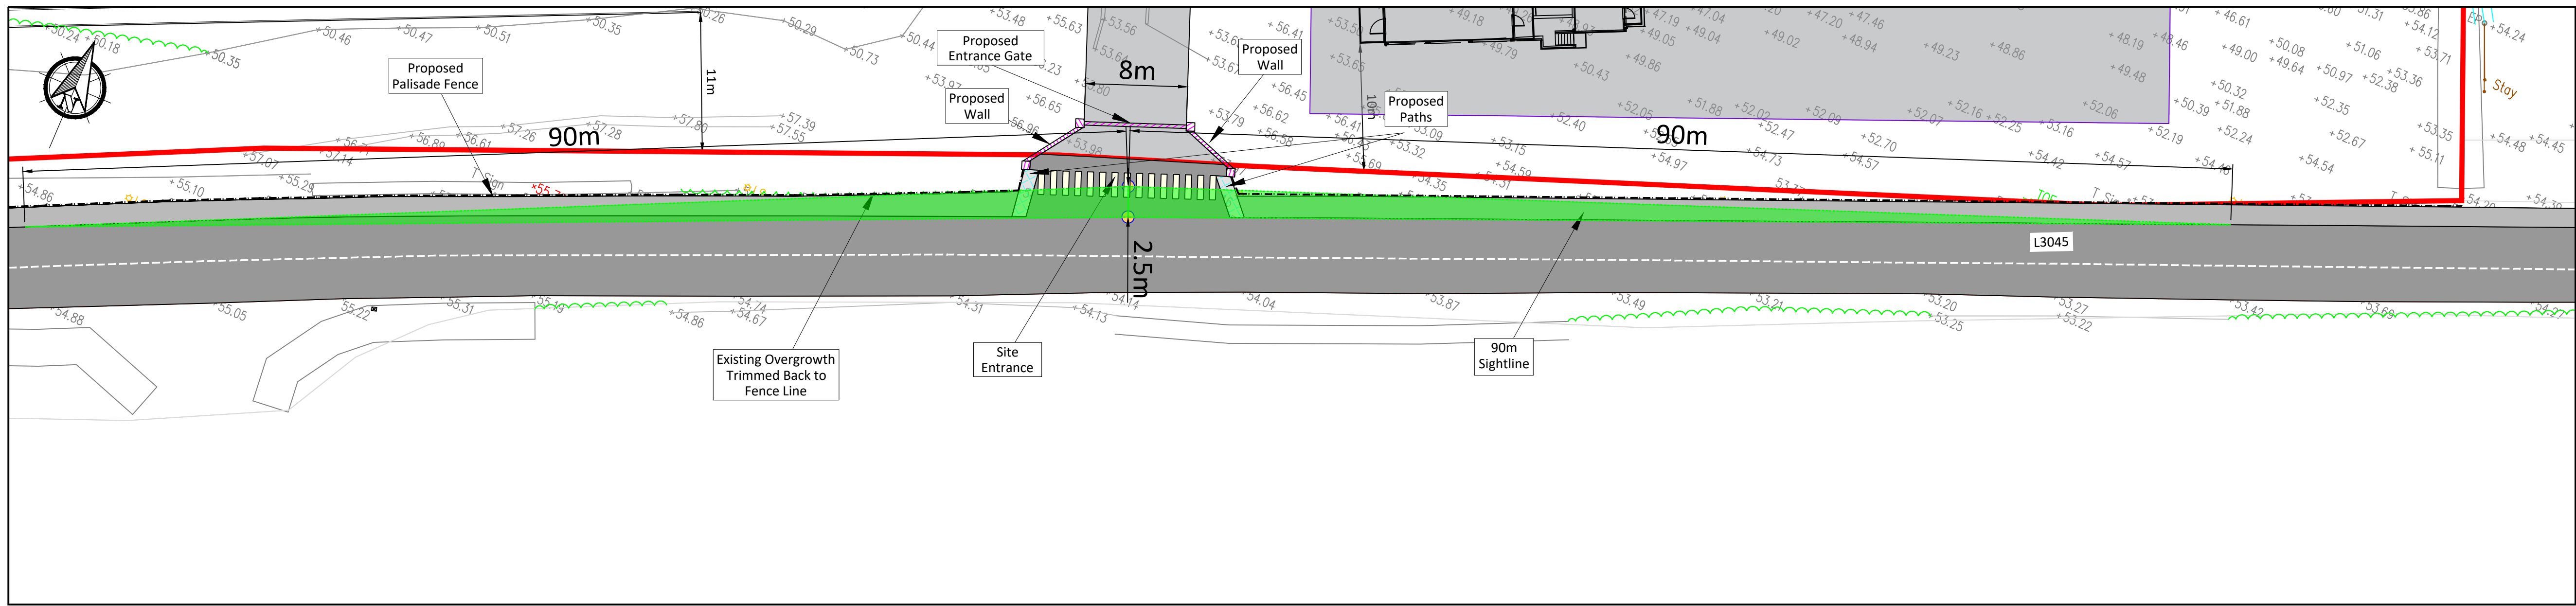

SIGHTLINE 2

Scale: 1:300

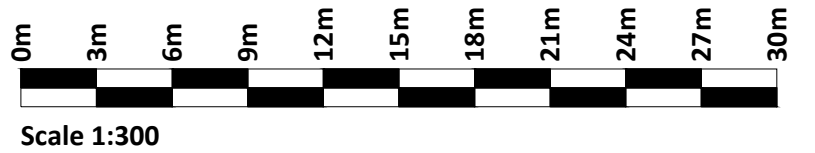

If Applicable : Tailte Éireann Licence No. CYAL50368274 © Ordnance Survey Ireland and Government of Ireland

Rev.	Description	App By	Date
P01			

PROJECT	CLIENT		
POWERSTOWN BIOENERGY			
SHEET	SITE ENTRANCE SIGHTLINES		
Date		29.05.26	Project number P24-188
Drawn by		EB	Drawing Number P24188-FT-XX-XX-DR-CE-1803
Checked by		JON	Rev P01