


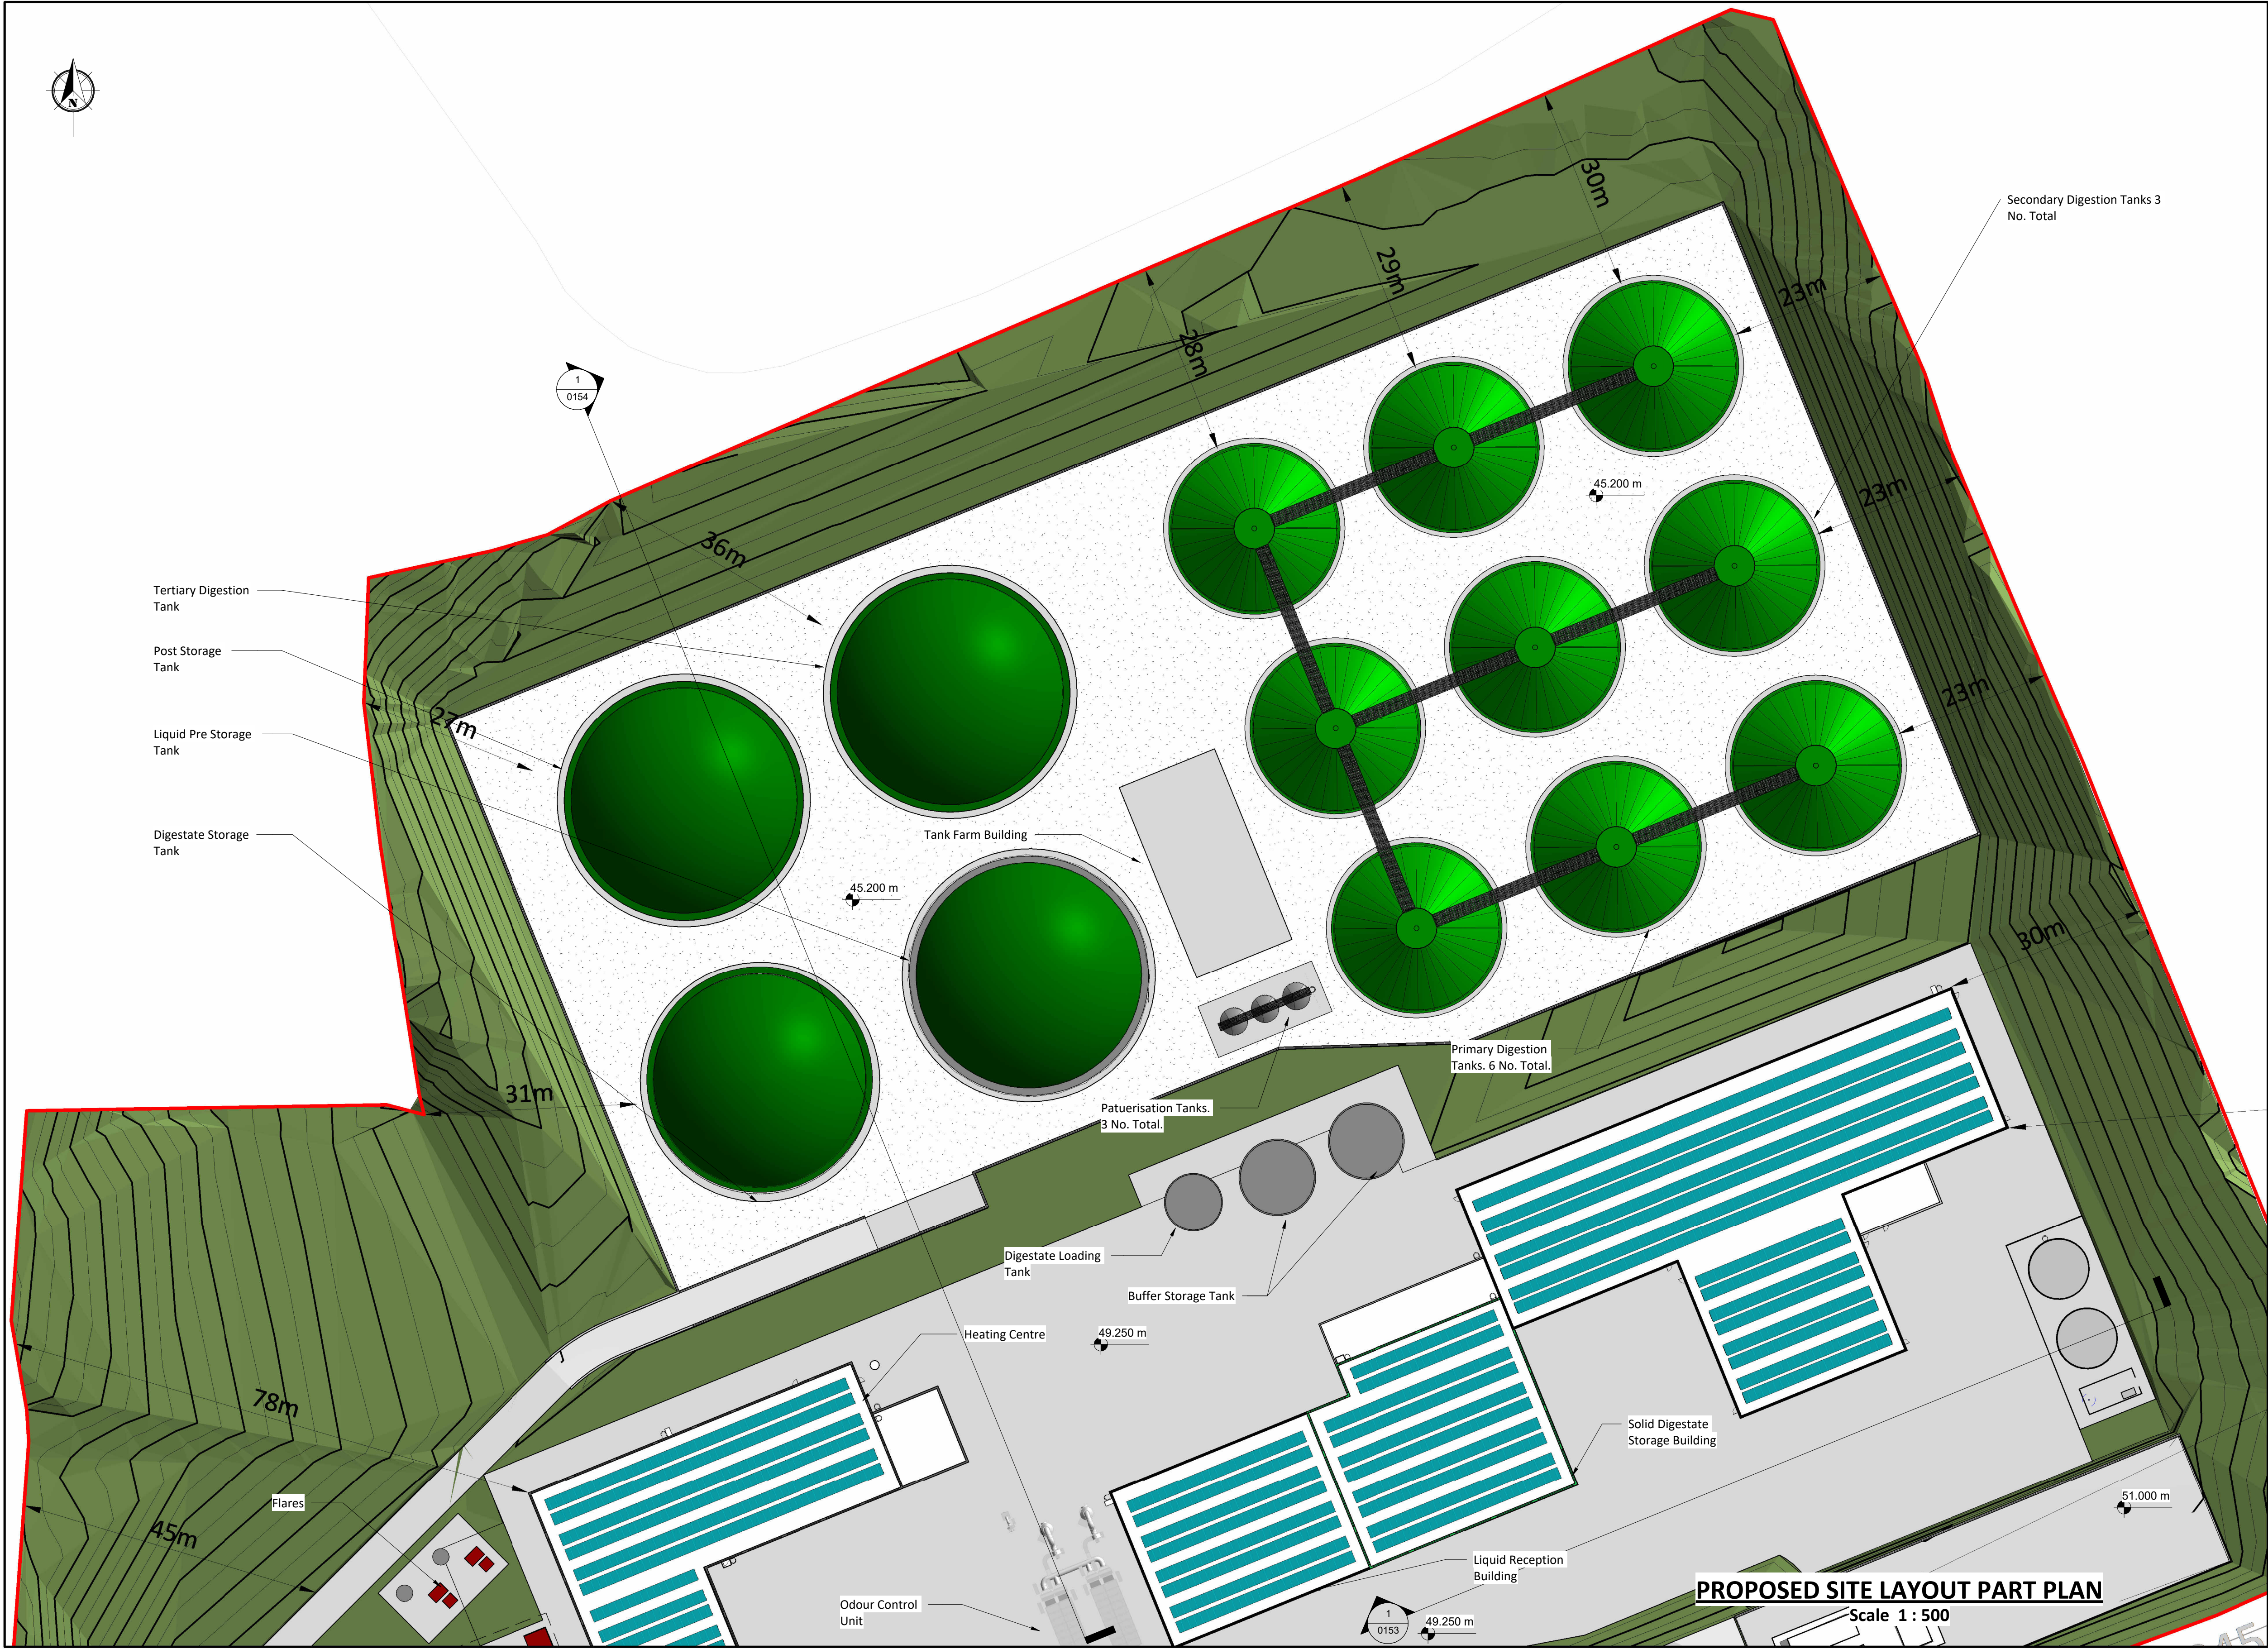


Legend

Planning Boundary

Spot Elevation

Notes:

Levels are relative to Malin Head Datum

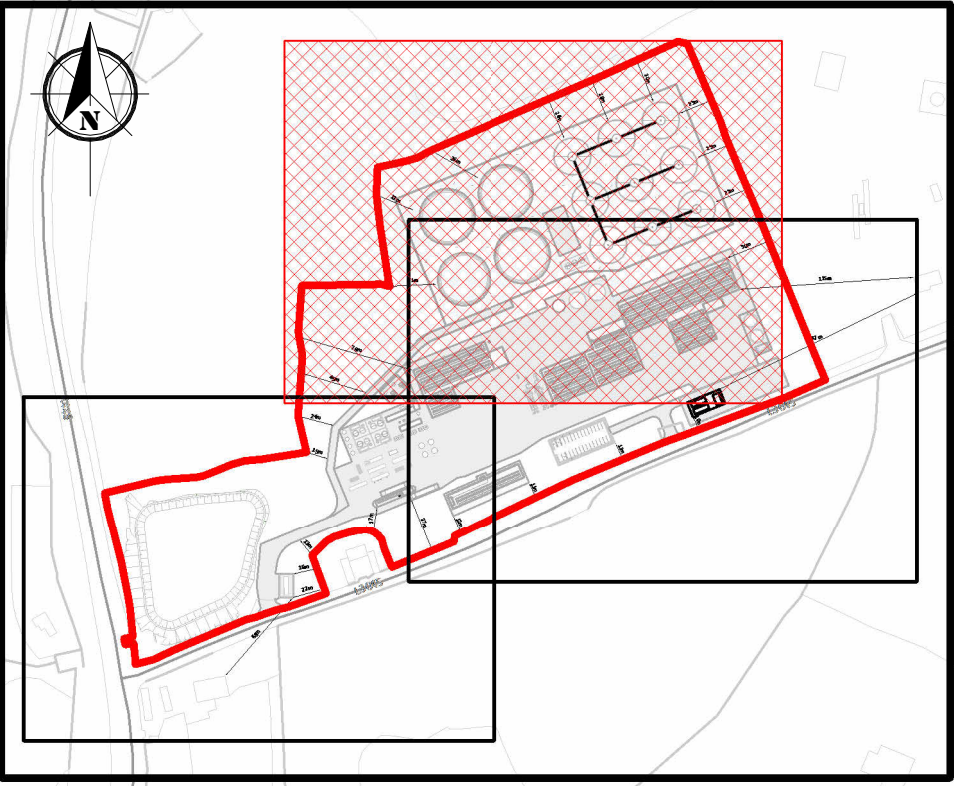

If Applicable : Ordnance Survey Ireland Licence No. CYAL50221678 © Ordnance Survey Ireland and Government of Ireland 4531-B

FEHILY TIMONEY Cork | Dublin | Carlow
www.fehilytimoney.ie

No part of this document may be reproduced or transmitted in any form or stored in any retrieval system of any nature without the written permission of Fehily Timoney & Company as copyright holder except as agreed for use on the project for which the document was originally issued. Do not scale. Use figured dimensions only. If in doubt - Ask!

Rev.	Description	App By	Date
P01	ISSUE FOR PLANNING	JON	18.06.26

PROJECT		CLIENT					
POWERSTOWN BIOENERGY							
SHEET	PROPOSED SITE LAYOUT PLAN SHEET 3 OF 3	Date	08/06/25	Project Number	P24188	Scale (at A1)	As indicated
		Drawn by	NW	Drawing Number			Rev
		Checked by	Checker	P24188-FT-XX-XX-DR-CE-0113			P01

Drawing printed: 30/06/2026 09:59:15