



SITE CROSS SECTION
Scale 1 : 600

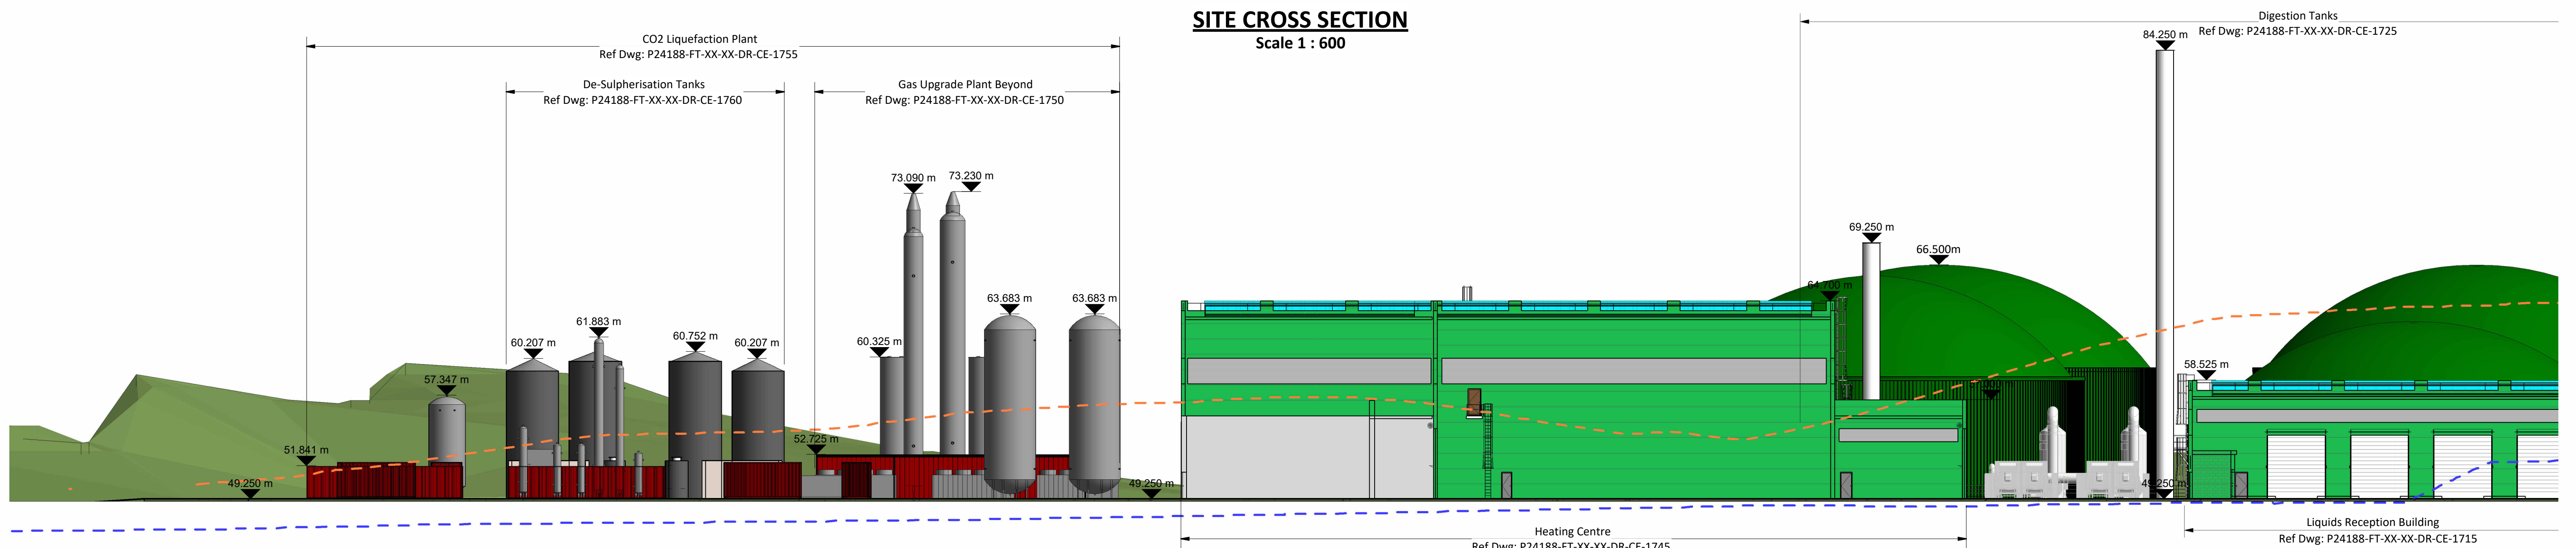

SITE CROSS SECTION - DETAIL 1
Scale 1 : 250

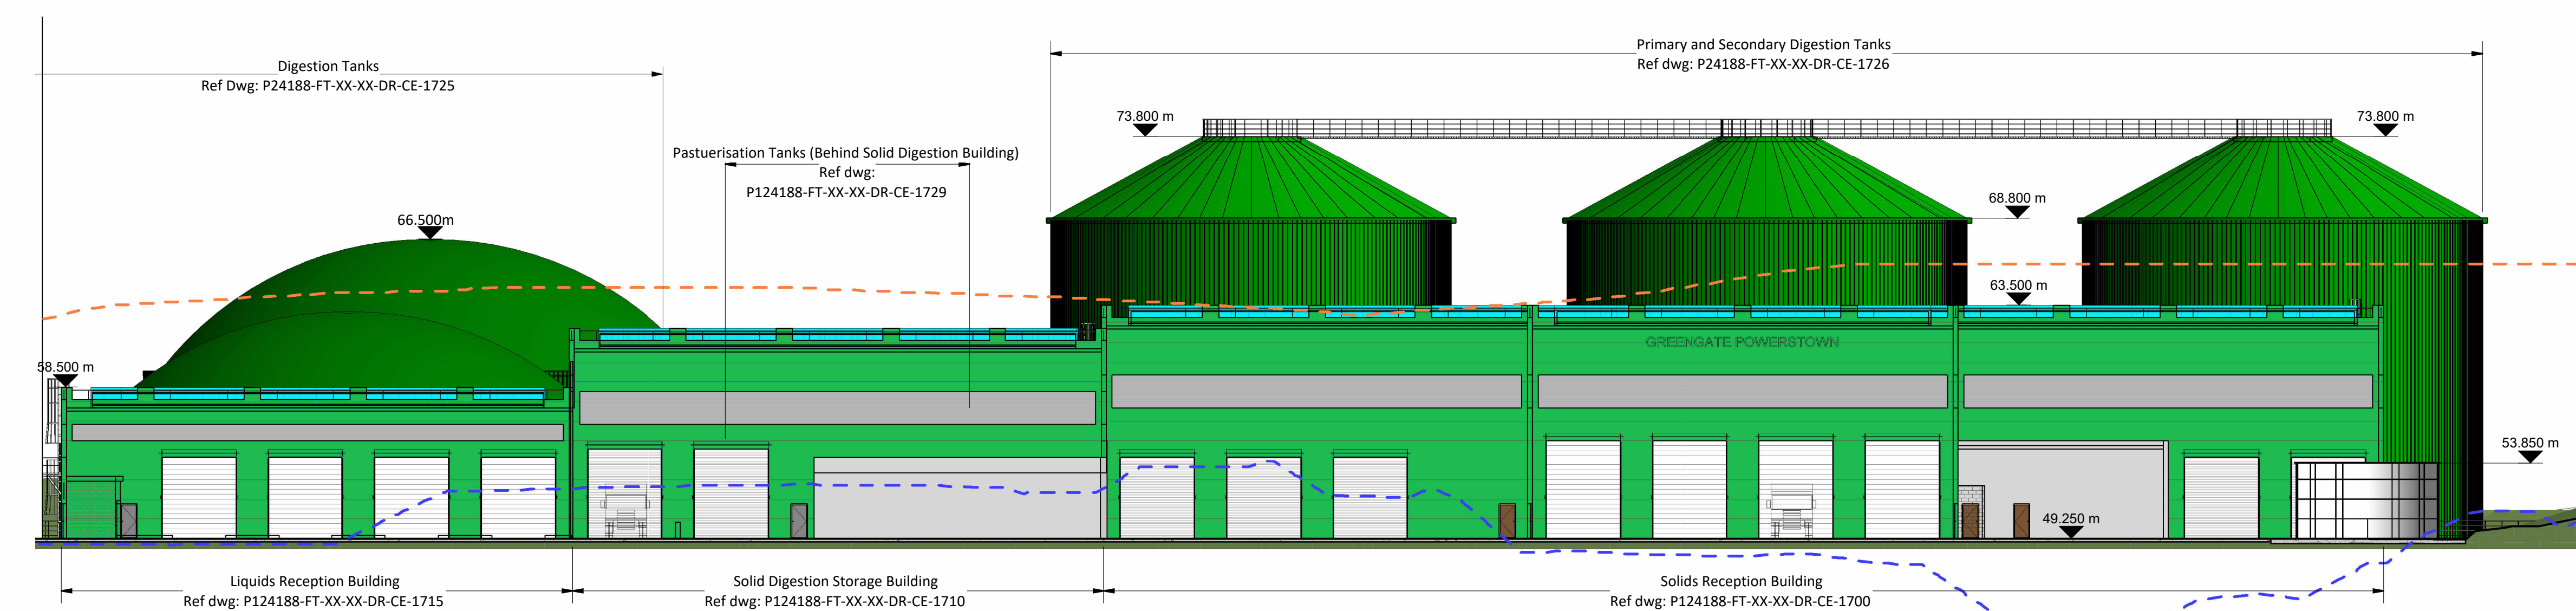


SITE CROSS SECTION - DETAIL 2
Scale 1 : 250

Legend

- Max. Ground Level Powerstown landfill to North
- Existing Ground Line

Notes:

Levels are relative to Malin Head Datum

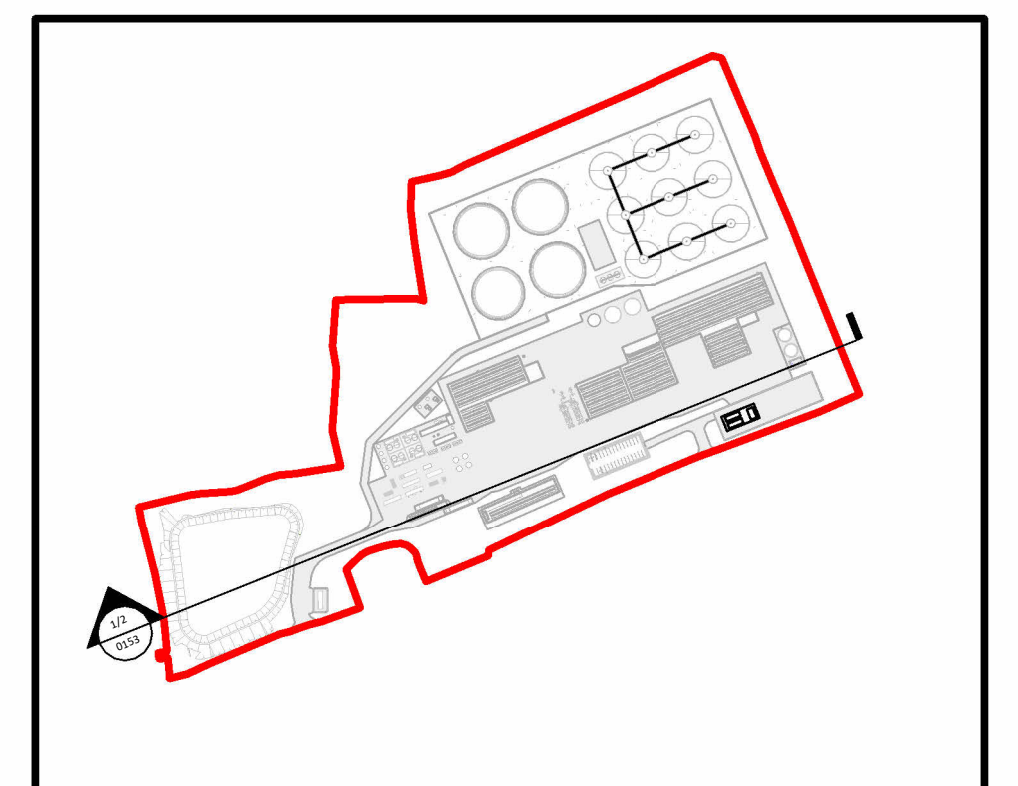

KEYPLAN
Scale 1 : 5000

Rev.	Description	App By	Date
P01	ISSUE FOR PLANNING	JON	18.06.26

PROJECT	CLIENT		
POWERSTOWN BIOENERGY			
SHEET	Date	Project Number	Scale (at A1) As indicated
PROPOSED SITE SECTIONS SHEET 1 OF 2	08/06/25	P24188	
	Drawn by NW	Drawing Number	Rev
	Checked by Checker	P24188-FT-XX-XX-DR-CE-0153	P01