

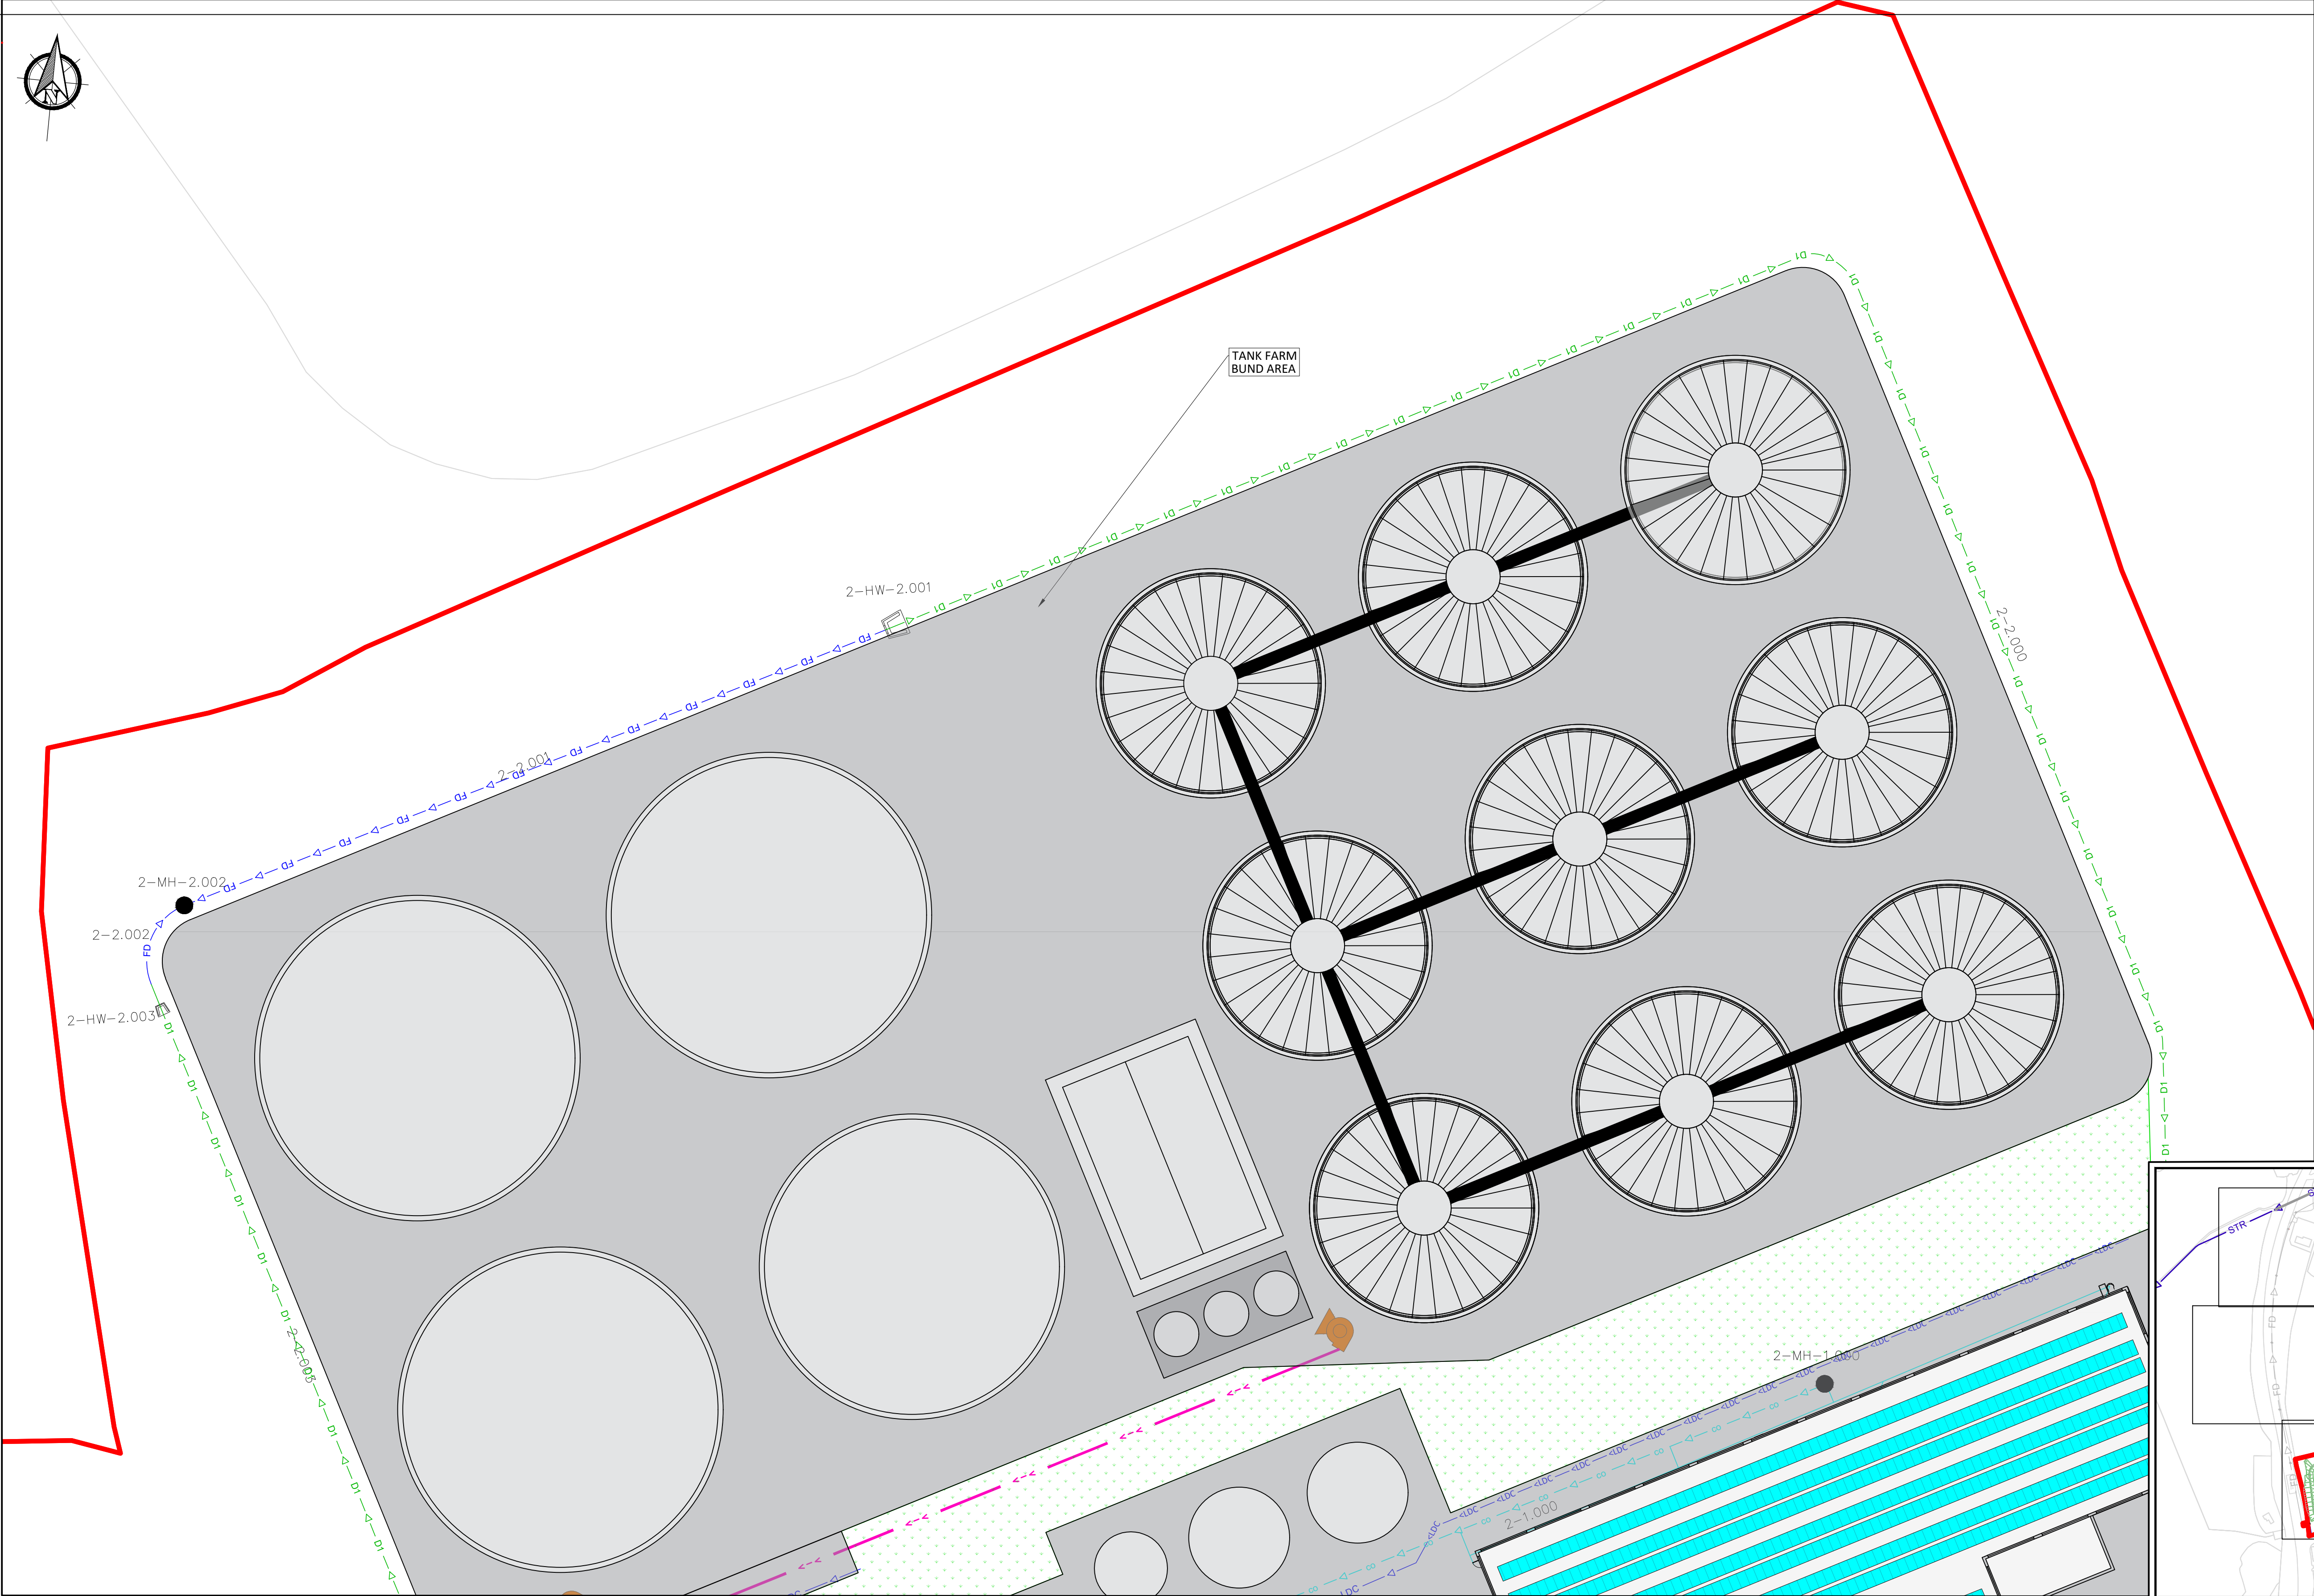


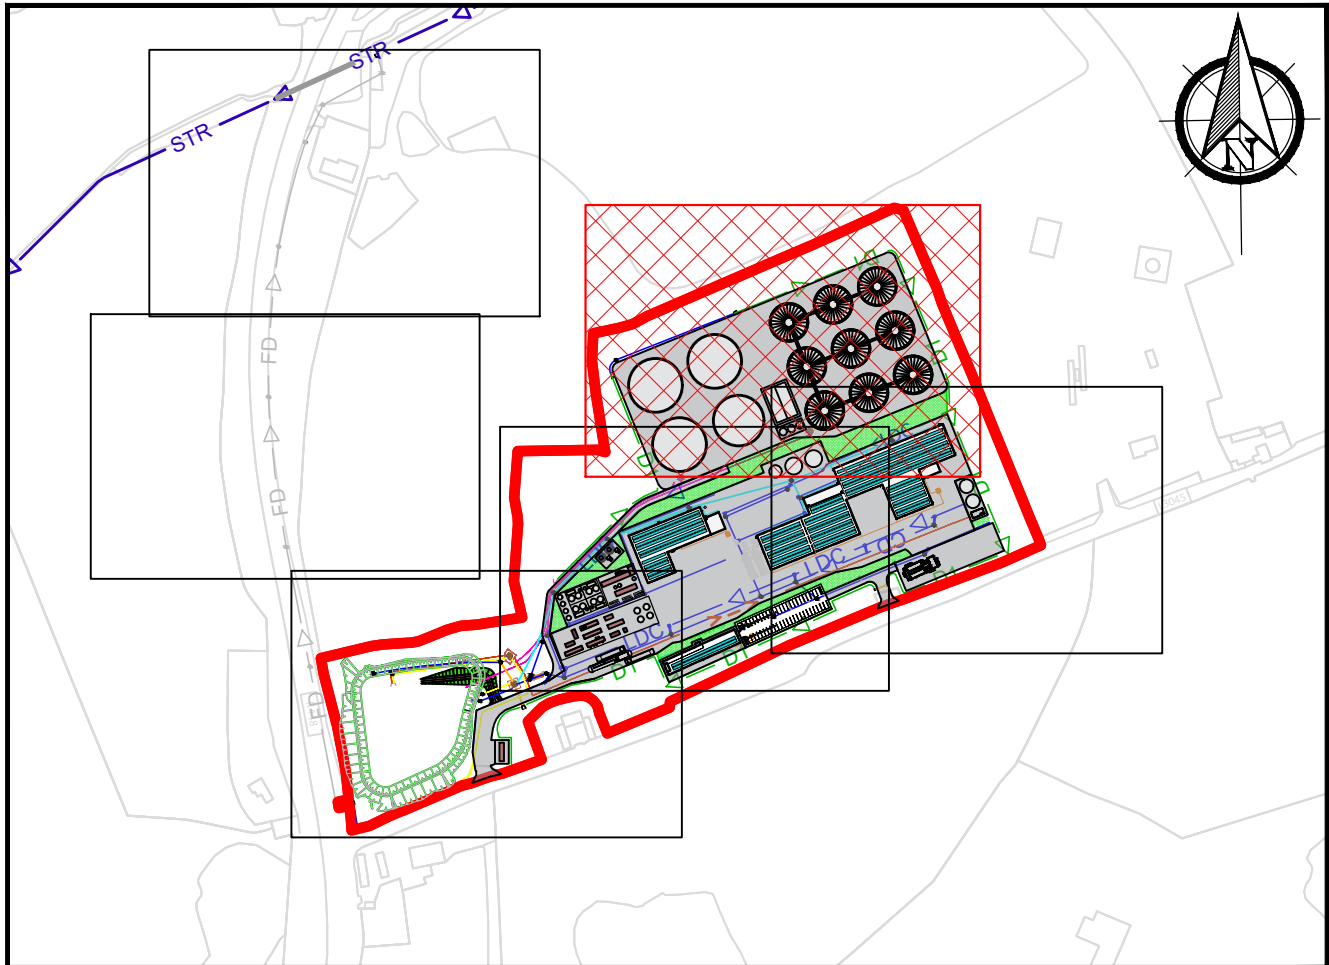

- Legend**
- Site Boundary
 - Interceptor Drains
 - Cross Drains
 - Powerstown Stream
 - Filter Drains
 - Carrier Drains
 - Linear Drainage Channel
 - Linear Drainage Outlet
 - Proposed Gully
 - Rainwater Drainage Collector
 - Rainwater Roof Drainage
 - Manhole
 - Process Water Rising Mains
 - Stormwater Lagoon Rising Mains
 - Rising Mains between Tank Bund to Stormwater Lagoon (both directions)
 - Valve
 - Pump
 - Petrol/Oil Interceptor
 - Foul Water Network
 - Foul Water Tank
 - Existing Filter Drain (Indicative)
 - Existing Carrier Drain (Indicative)
 - Existing Manhole (Indicative)
 - Infiltration Areas
 - Yard & Circulation Areas

PLAN 0001
1:375

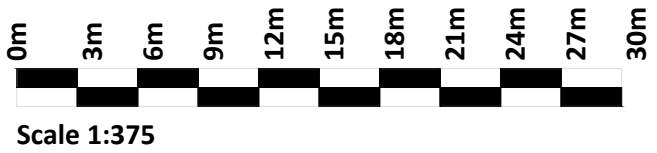

KEY PLAN 0002
1:5000

If Applicable : Tailte Éireann Licence No. CYAL50368274 © Ordnance Survey Ireland and Government of Ireland 4531-B



**FEHILY
TIMONEY**

Cork | Dublin | Carlow
www.fehilytimoney.ie

No part of this document may be reproduced or transmitted in any form or stored in any retrieval system of any nature without the written permission of Fehily Timoney & Company as copyright holder except as agreed for use on the project for which the document was originally issued. Do not scale. Use figured dimensions only. If in doubt - Ask!

Rev.	Description	App By	Date
P01	ISSUE FOR PLANNING	JON	24.06.26

PROJECT	POWERSTOWN BIOENERGY		CLIENT								
	SHEET		Date		24.06.26	Project number		P24-188	Scale (@ A1)		As Shown
Drawn by			EB	Drawing Number					Rev	P01	
Checked by			JON	P24188-FT-XX-XX-DR-CE-0505							
							© Greengate Biogas 2024				

O:\ACAD\2024\P24-188\P24188-FT-XX-XX-DR-CE-0505

24 June 2026 (O:\ACAD\2024\P24-188\P24188-FT-XX-XX-DR-CE-0505)