


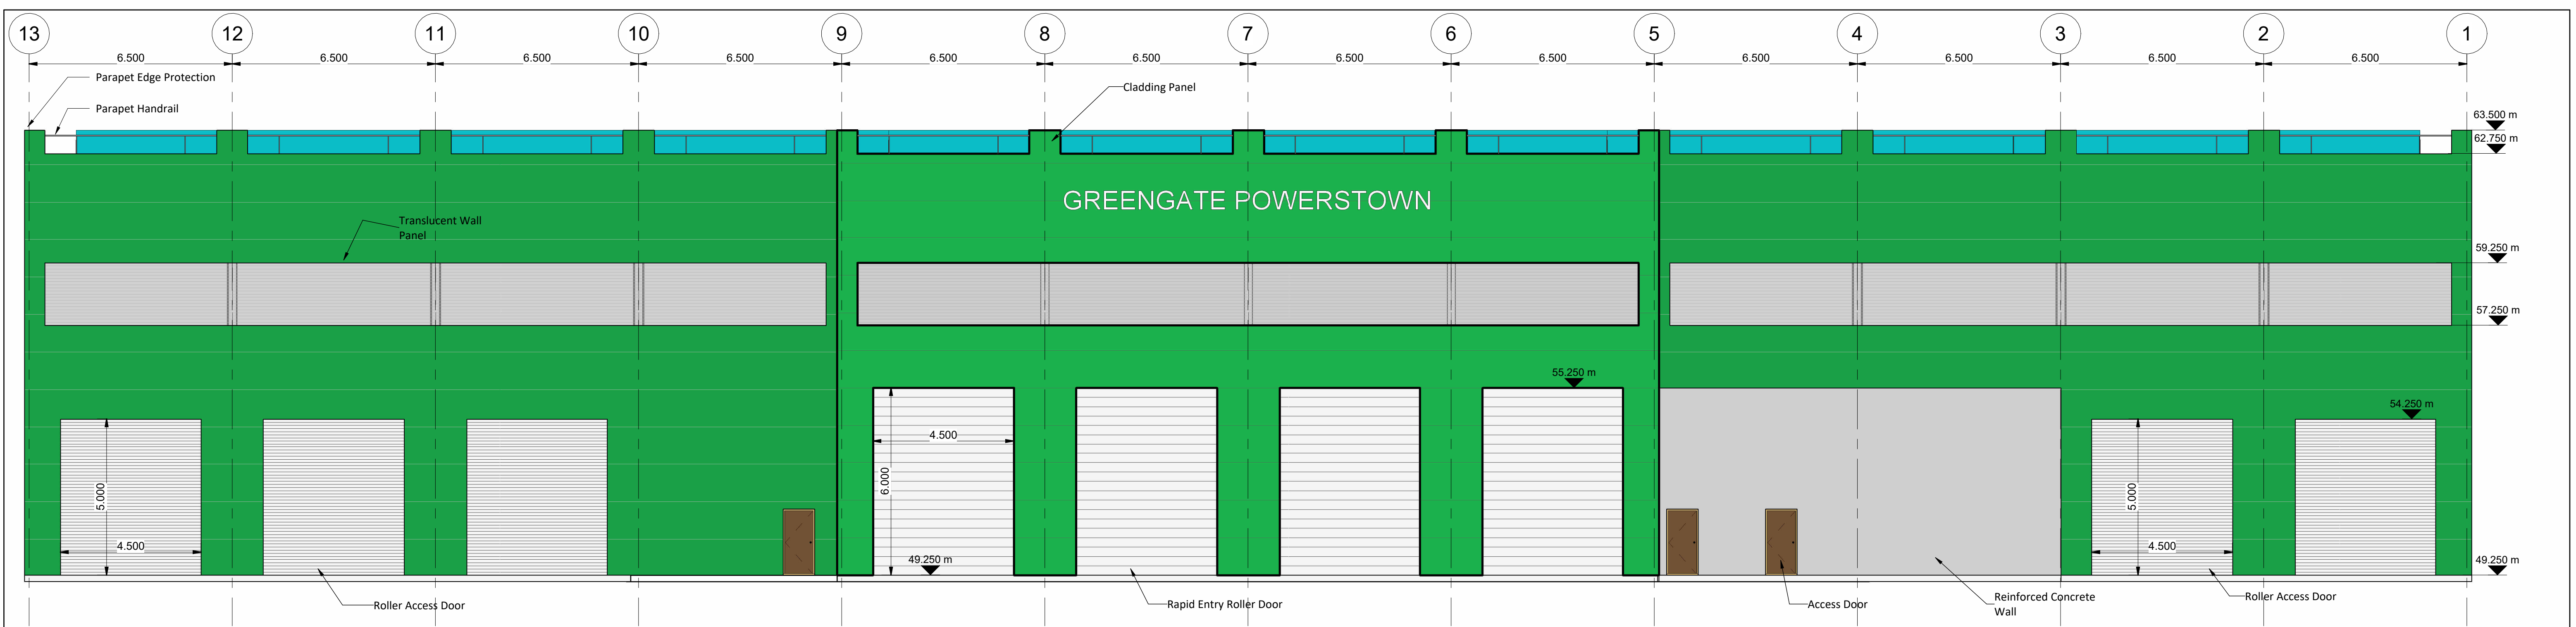

ELEVATION 1 - SOLIDS RECEPTION BUILDING - LOOKING NORTH

Scale 1 : 100

NOTES
Drawings for planning purposes only.


Solar panel layout for illustrative purposes only, subject to detailed design.
Adjacent building(s) omitted for clarity; See Site Layout Plan P24188-FT-XX-XX-DR-CE-0110.

Access
Permanent Access Walkways
Permanent Access Walkways to be provided to roof areas for solar panel service and maintenance.

Roof Access Ladders
Permanent Roof Access Ladders to be provided. Roof Access Ladders the requirements of DIN 18799-1&3 Fixed ladders for construction works; Fire Escape Ladders to the requirements of DIN 14094-1, Fixed fire-escape ladders.

Safety
Parapet edge protection provided, provision of additional protective measures subject to detailed design.

Levels are relative to Malin Head Datum.

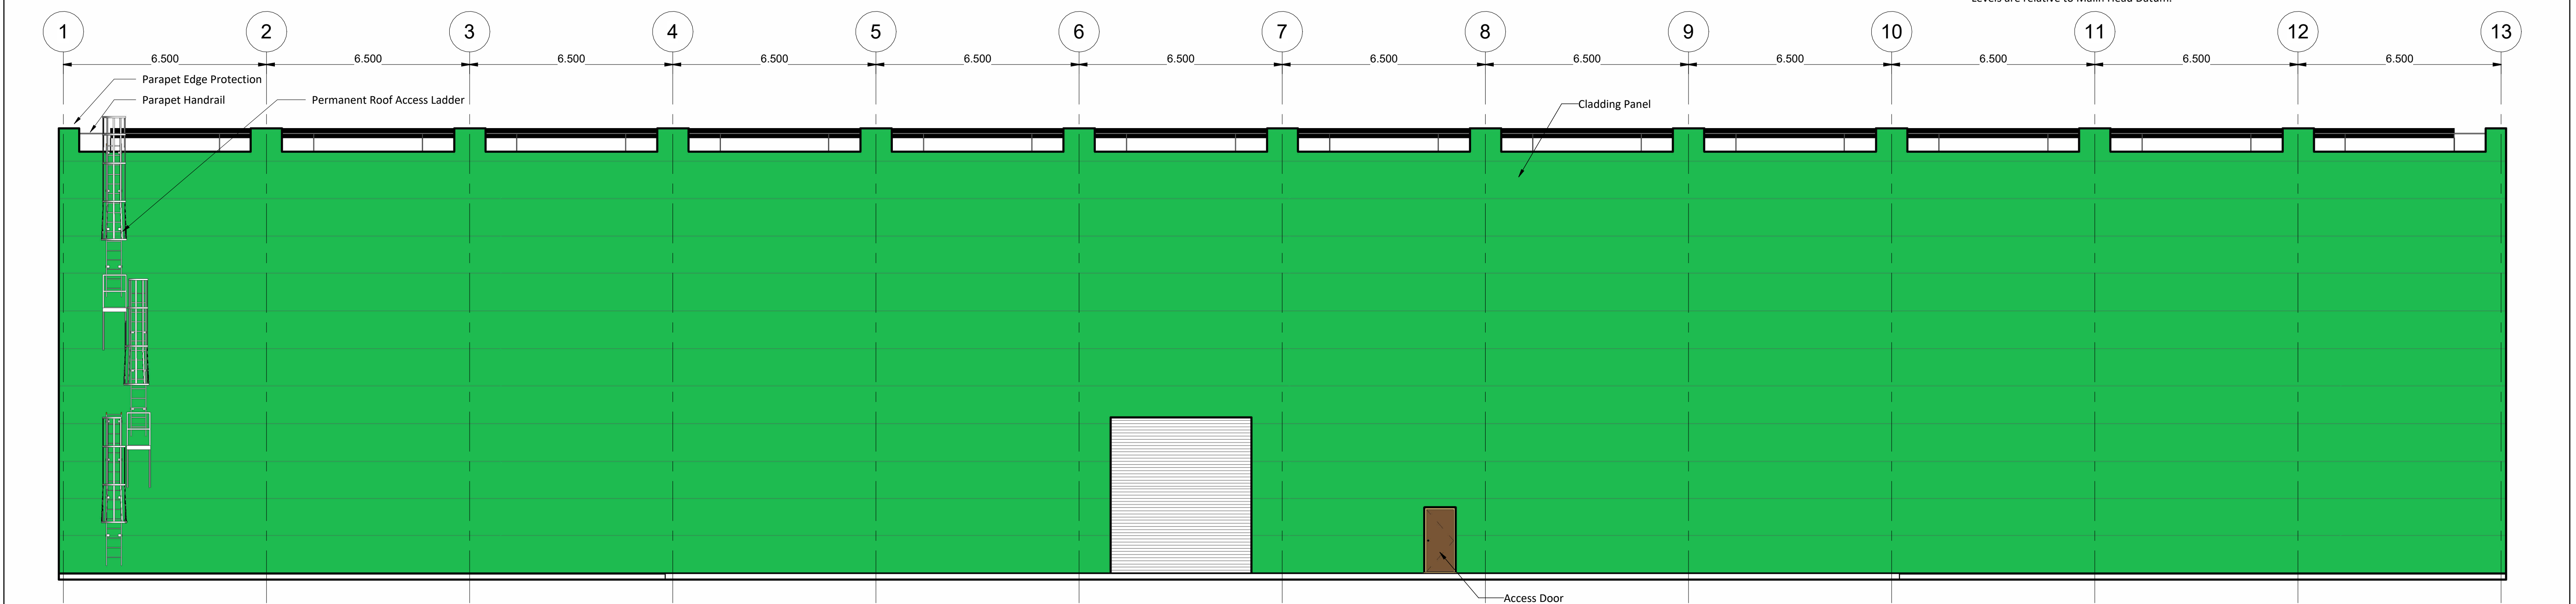

ELEVATION 2 - SOLIDS RECEPTION BUILDING - LOOKING SOUTH

Scale 1 : 100

Rev.	Description	App By	Date
P01	ISSUE FOR PLANNING	JON	18.06.26

PROJECT		POWERSTOWN BIOENERGY				CLIENT							
SHEET		SOLIDS RECEPTION BUILDING - ELEVATIONS SHEET 1 OF 2				Date	18.08.25	Project Number	P24188	Scale (at A1)	As indicated		
						Drawn by	NW	Drawing Number				Rev	
						Checked by	JON	P24188-FT-XX-XX-DR-CE-1702				P01	