



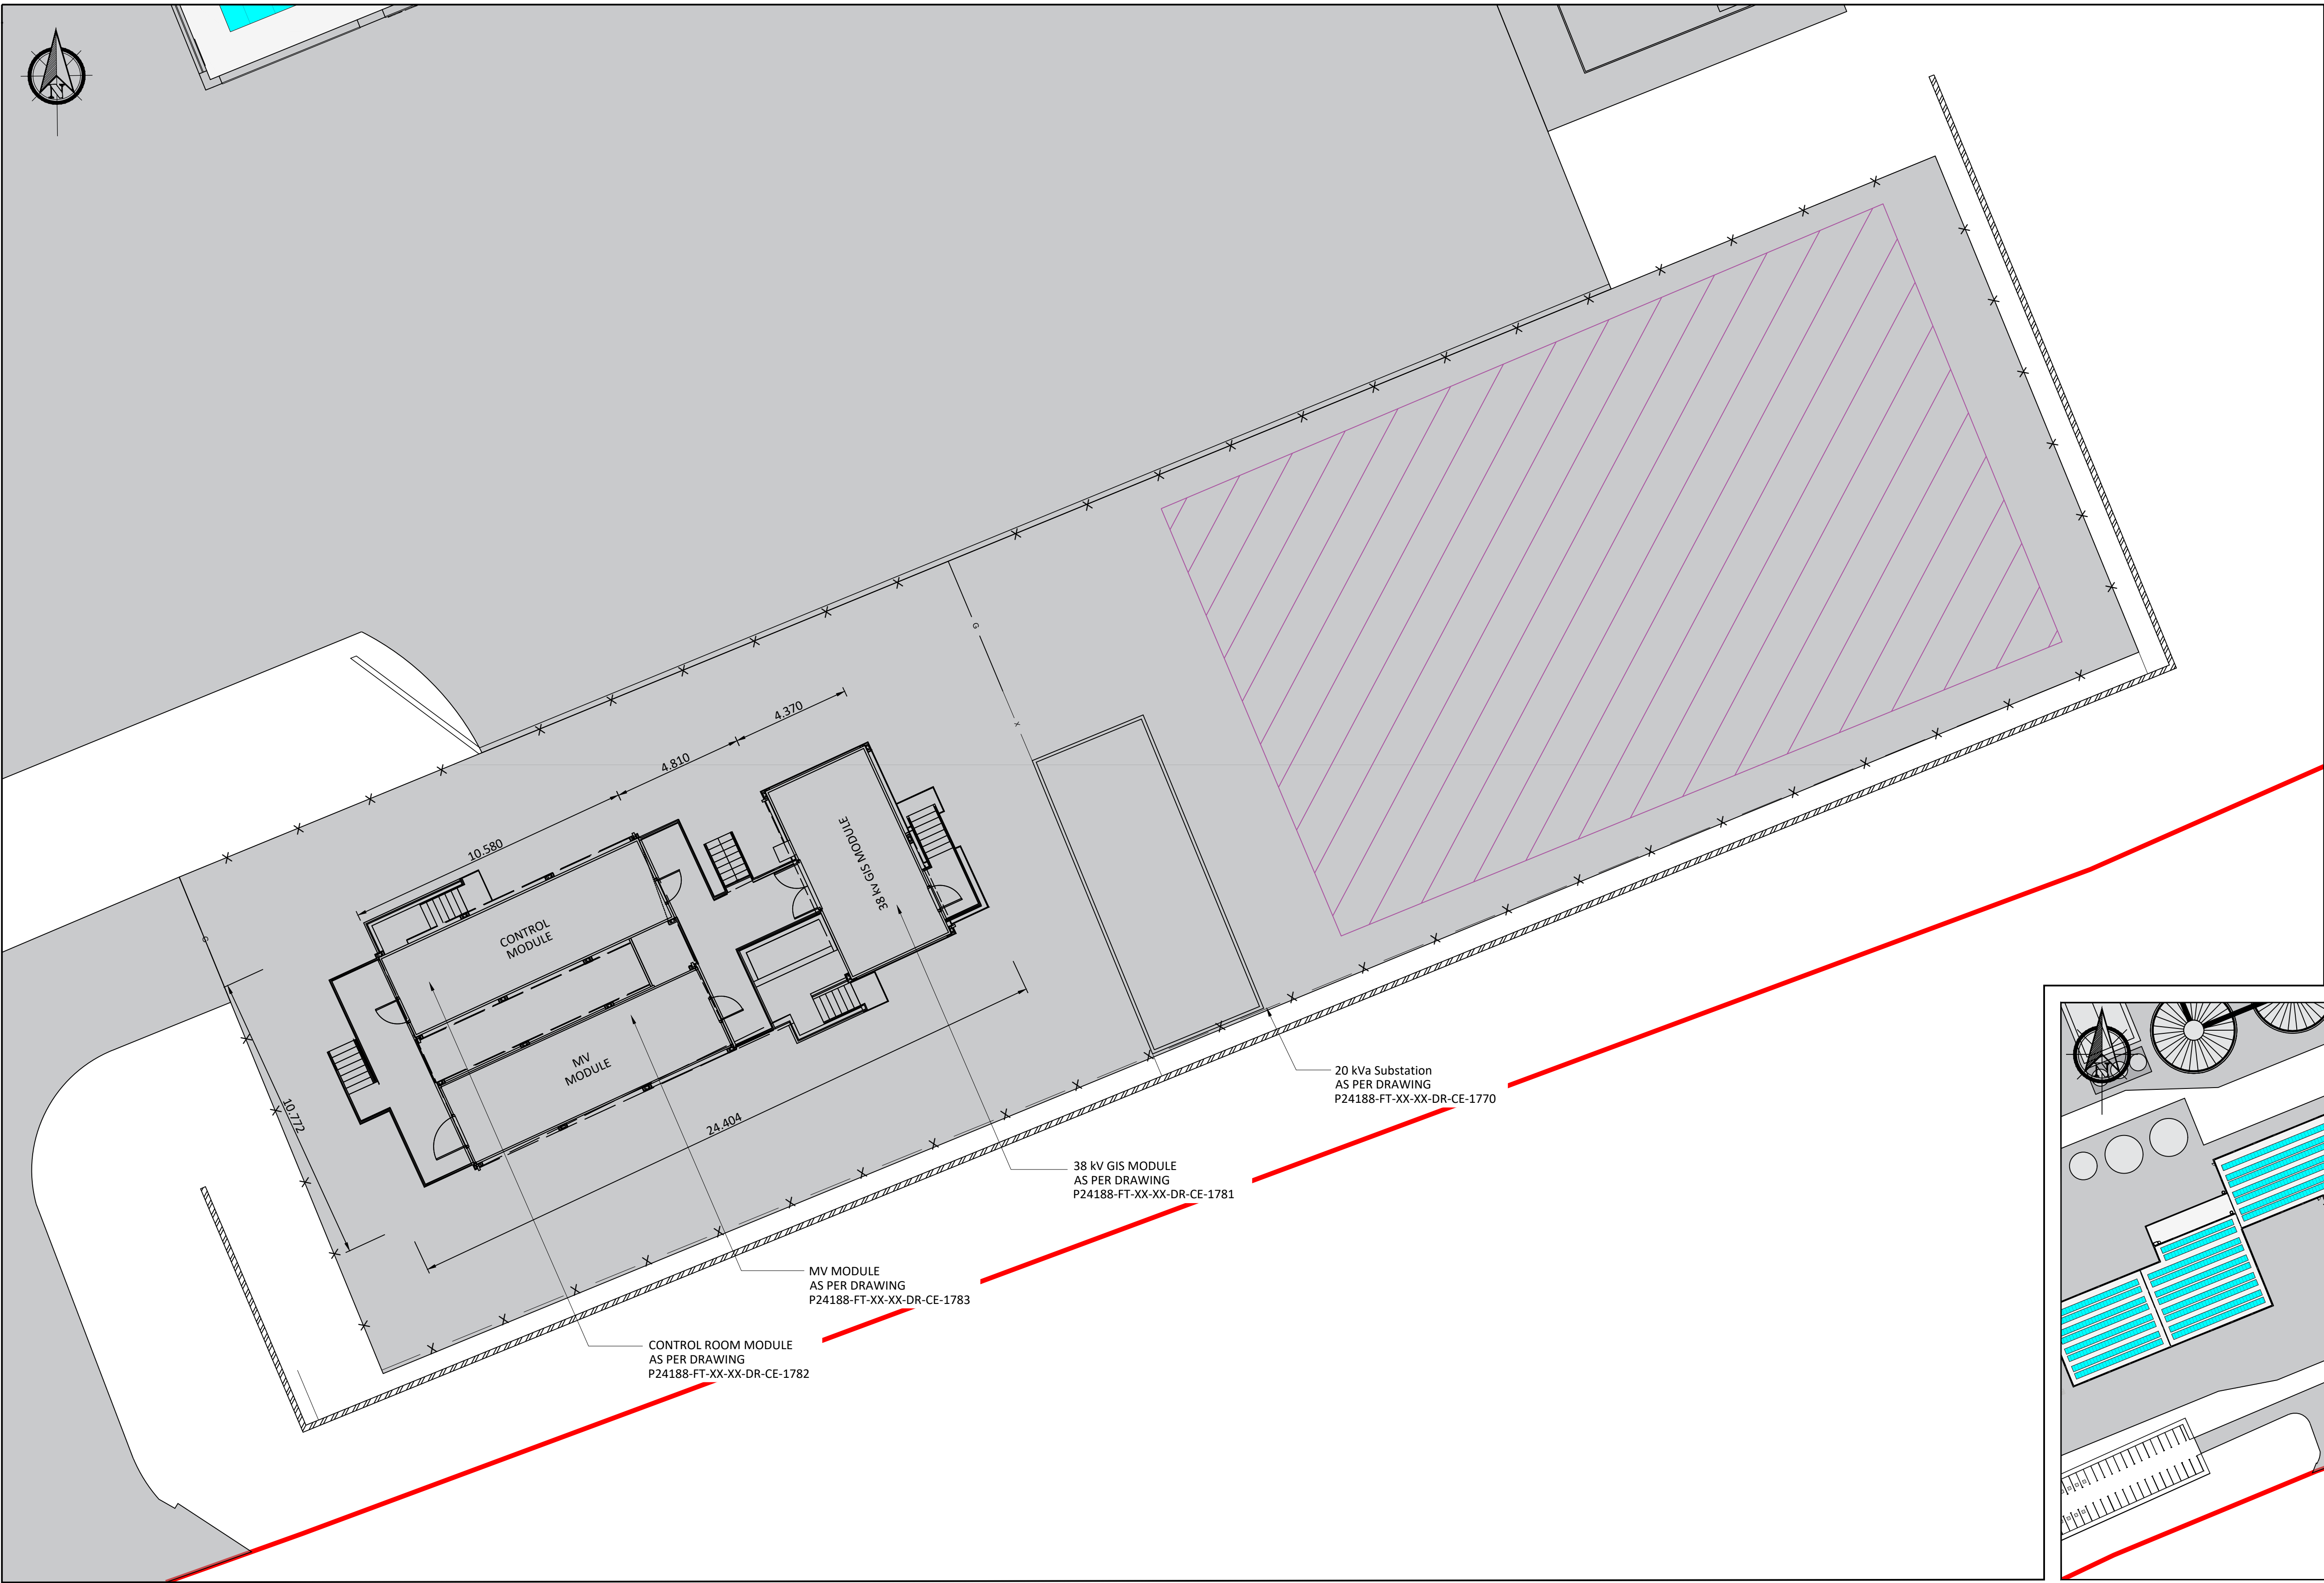


- Legend**
- Planning Boundary
 - Fence
 - Gate
 - Area for Customer Side Electrical Infrastructure
Subject to Detailed Design
 - Retaining Wall

Notes:
Drawings for Planning Purposes Only.

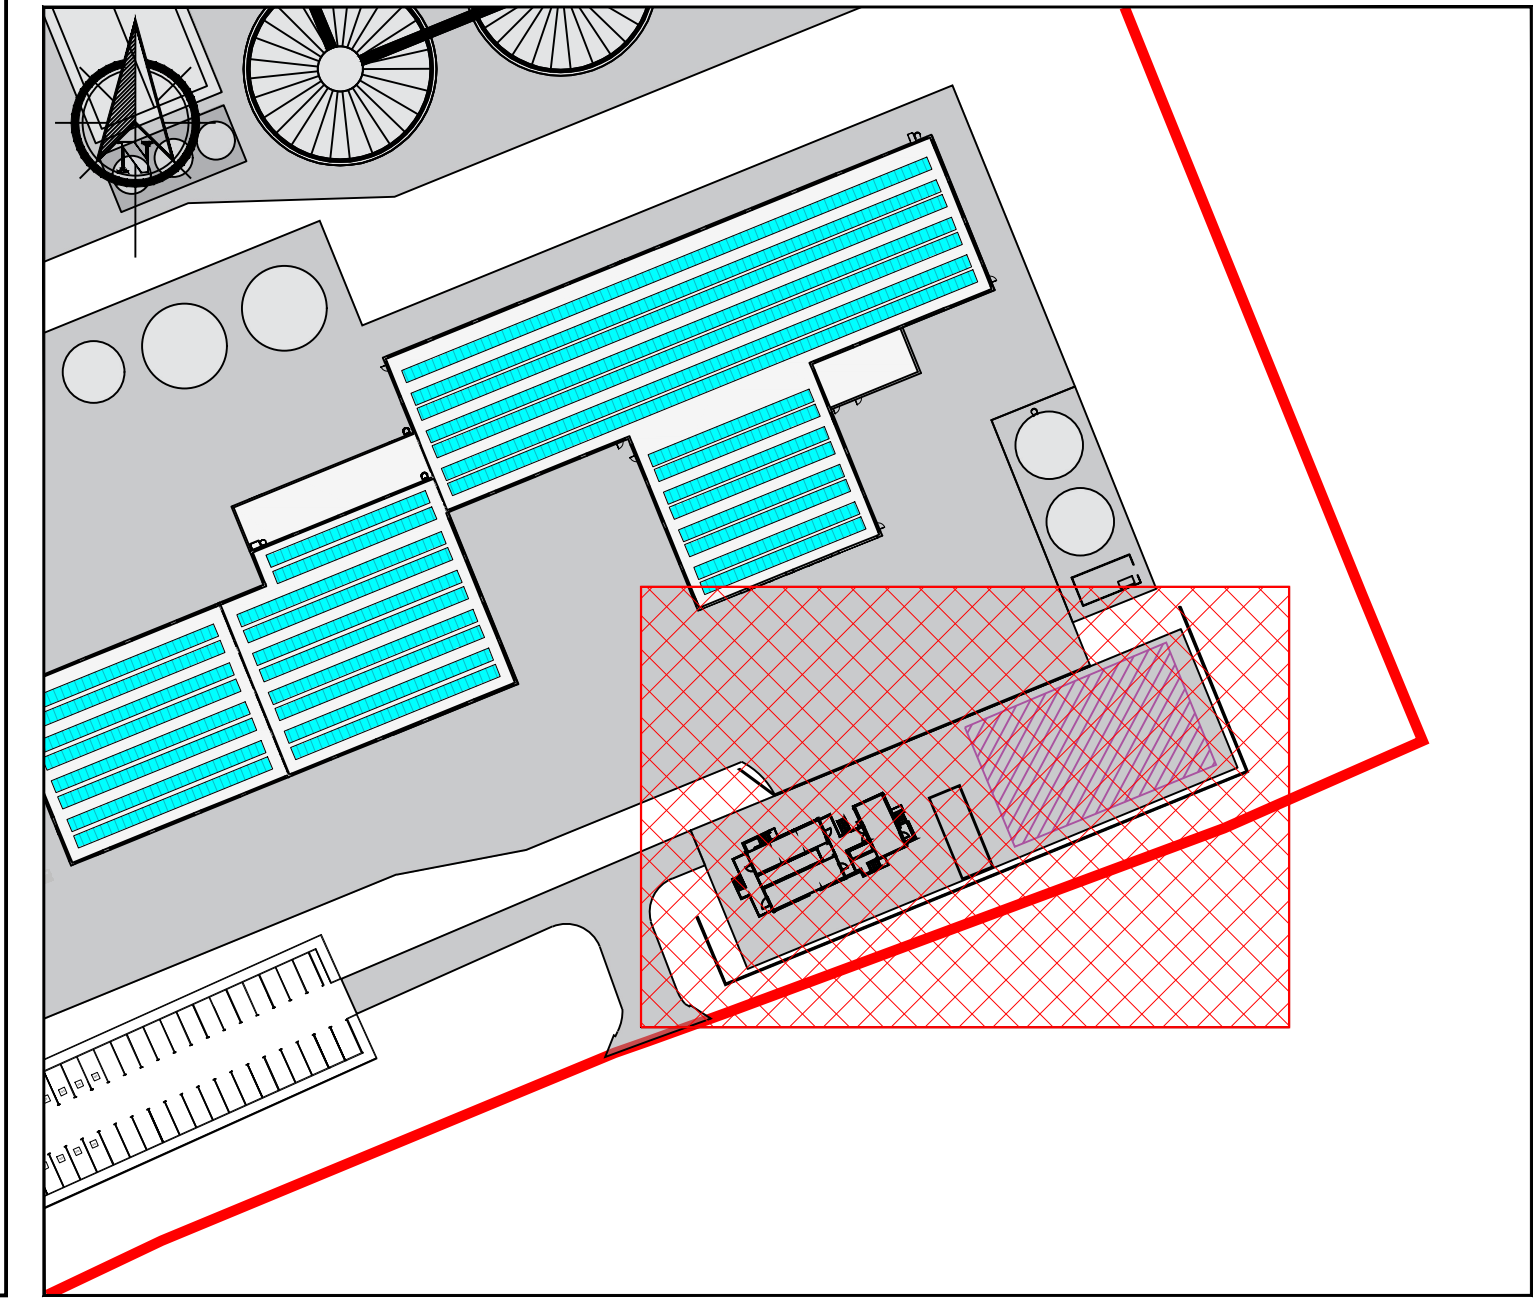

PLAN
Scale 1:100

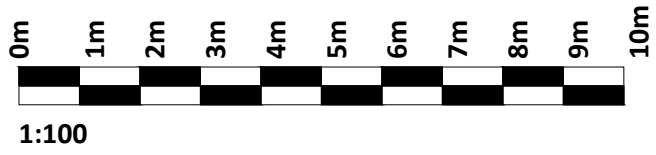

KEY PLAN
Scale 1:1000

If Applicable : Tailte Éireann Licence No. CYAL50368274 © Ordnance Survey Ireland and Government of Ireland

Rev.	Description	App By	Date
P01	ISSUE FOR PLANNING	JON	18.06.26

PROJECT	POWERSTOWN BIOENERGY			CLIENT						
SHEET	38 kV PROPOSED MODULE SITE LAYOUT			Date	29.04.26	Project number	P24-188		Scale (@ A1)	
				As Shown				Rev		
				Drawn by	EB	Drawing Number				
				Checked by	JON	P24188-FT-XX-XX-DR-CE-1780			P01	
				(Sheet not subject L700)						