




APPENDIX 4-8

***S34 Wind Farm Application Site
Layout Drawings***

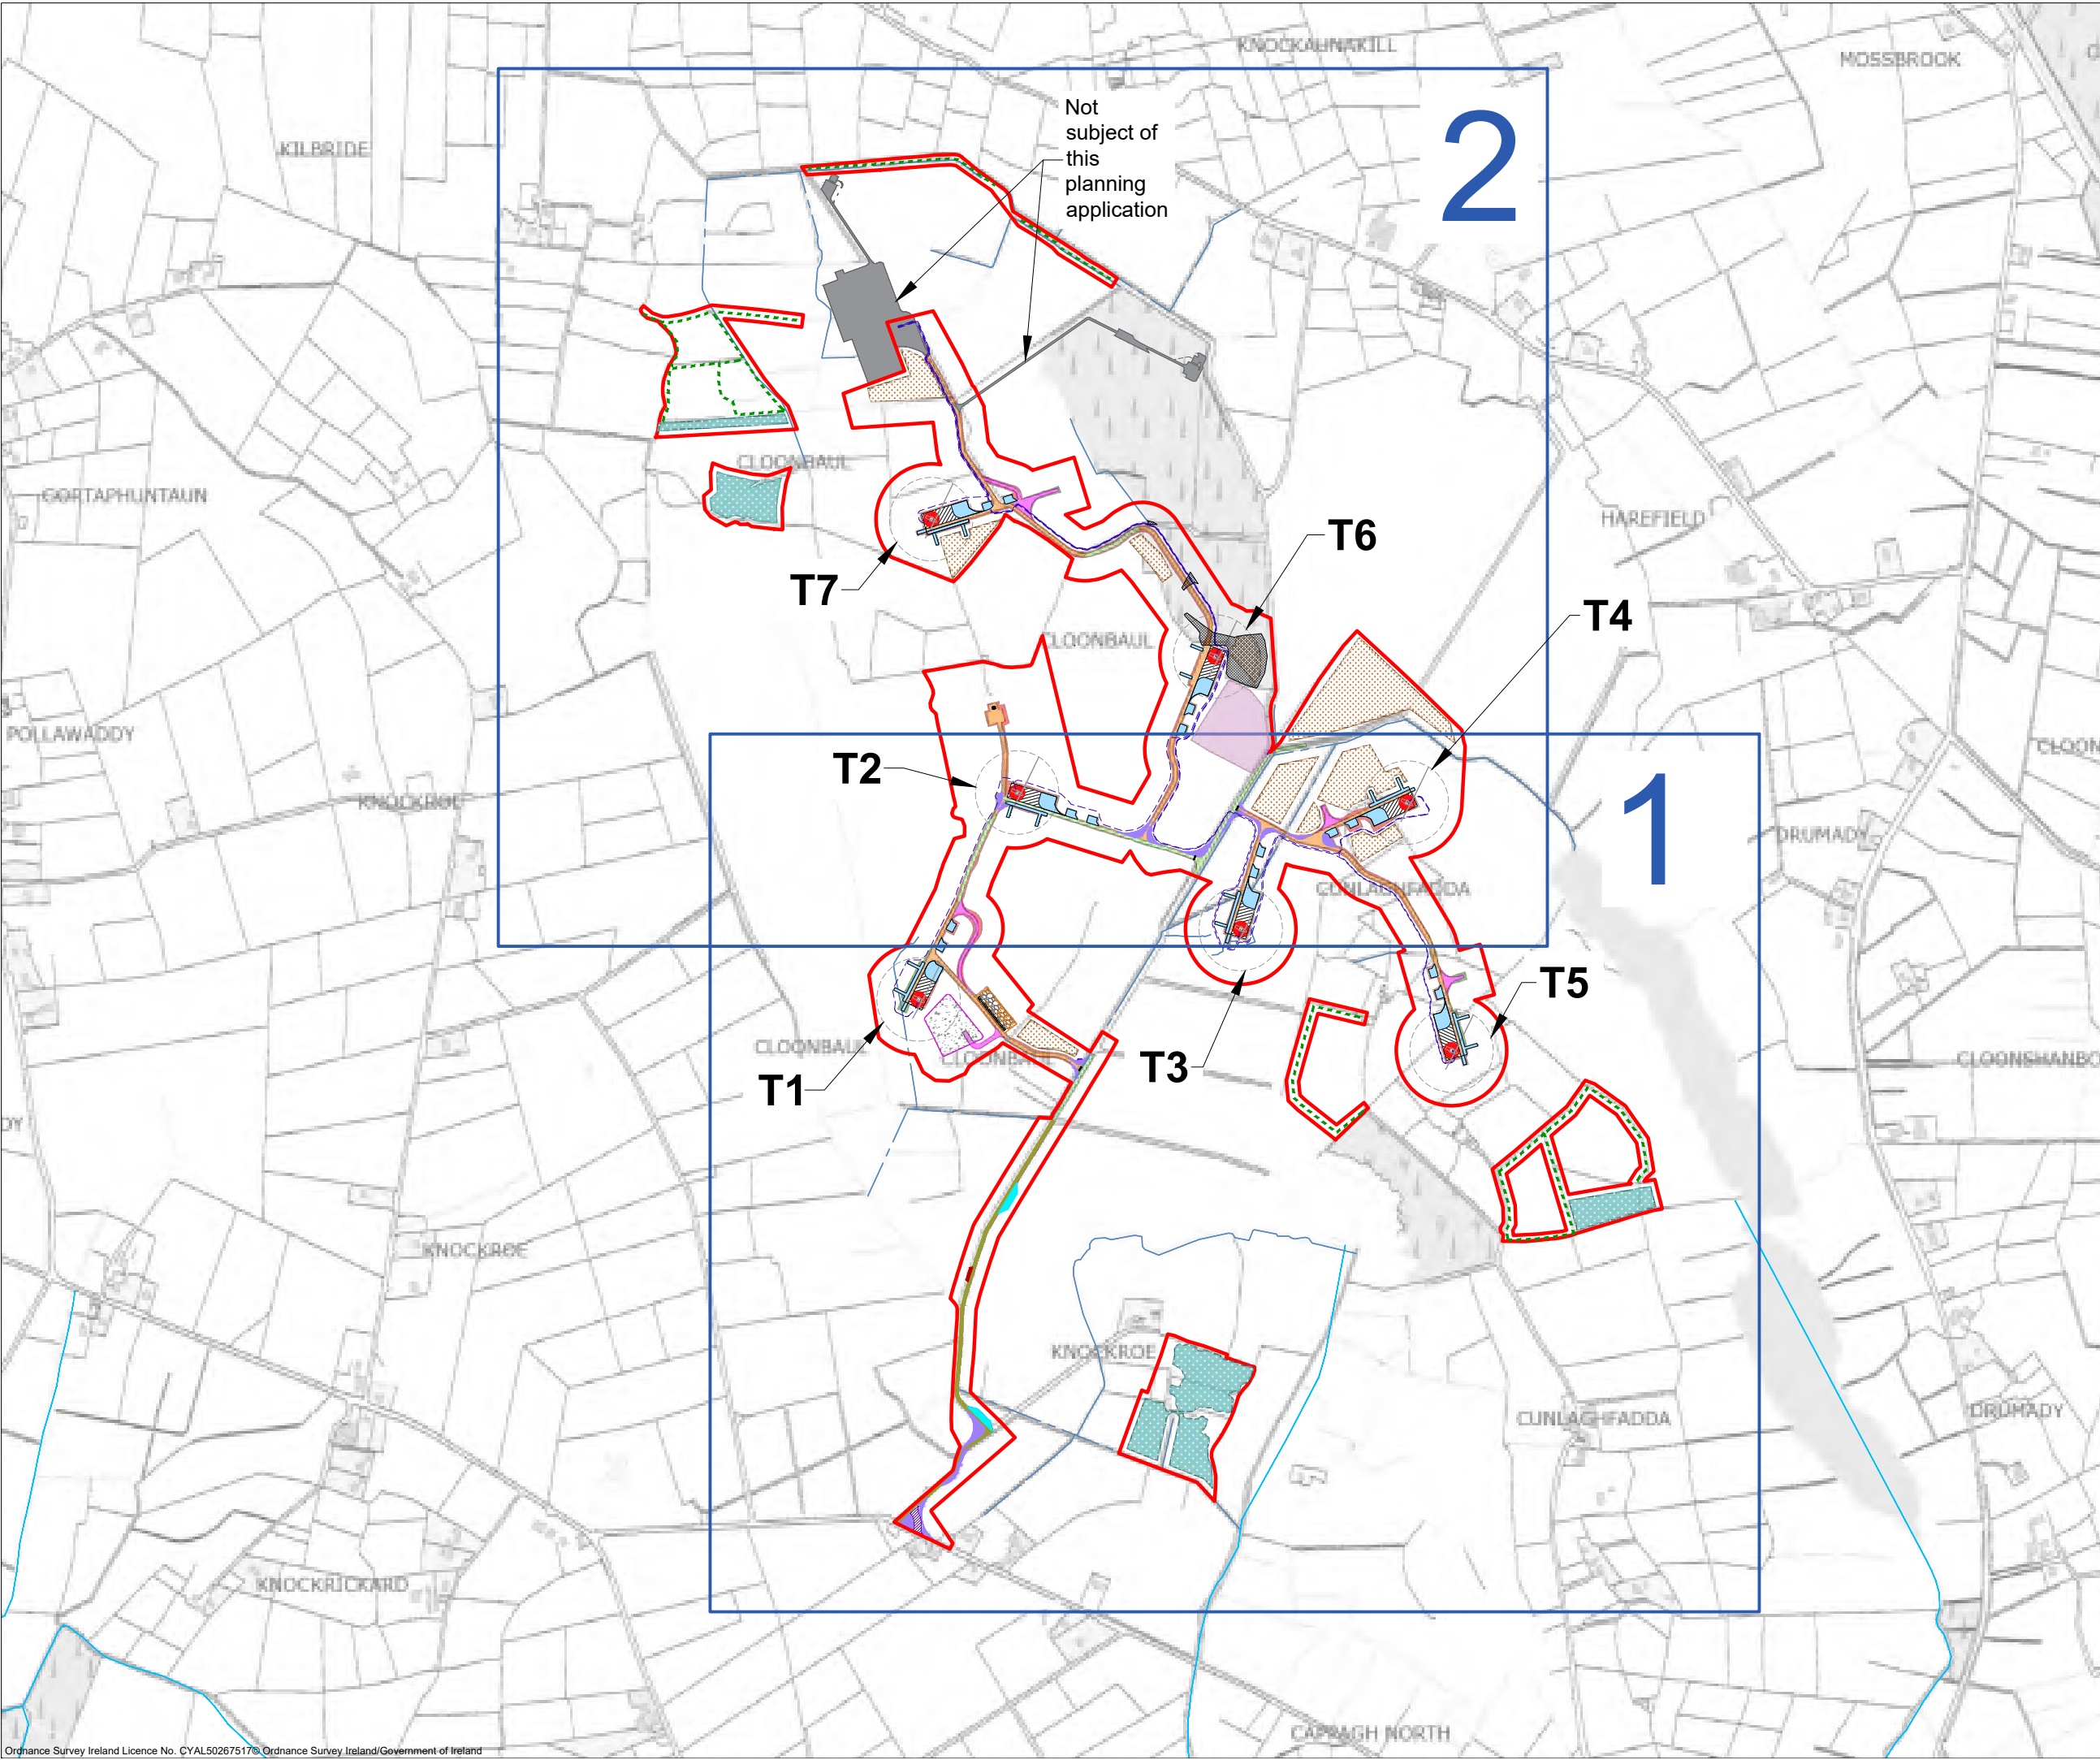

Project Design Drawing Notes

1. Drawings issued are for planning application purposes only.
2. Drawings not to be used for construction/contract conditions.
3. Copyright, all rights reserved. No part herewith may be copied or reproduced partially or wholly in any form whatsoever without the prior notice of the copyright owner McCarthy Keville O'Sullivan.
4. Do not scale off this drawing. Figured metric dimensions only should be taken off this drawing.
5. All contractors, whether main or sub-contractors, must visit the site and are responsible for taking and checking any and all dimensions and levels that relate to the works.
6. The use of or reliance upon this drawing shall be deemed to be acceptance of these conditions of use unless otherwise agreed in writing, such written agreement to be sought from and issued by the copyright holder to the use or reliance upon this drawing.
7. Layout plans show typical Turbine rotor diameter as per turbine drawing.
8. Final levels may vary depending on local ground conditions.


Drawing Legend

- Planning Application Boundary
- Upgrade to existing track
- Proposed new access track (permanent)
- Upgrade to Public Road
- Temporary Construction Tracks
- Electrical Cable Trench
- Drains
- Watercourse
- Hardstand
- Turbine Foundation
- Turbine Sweep Area
- Borrow Pit
- Borrow Pit Fence
- Passing Bay
- Wheelwash
- Security Cabin
- Security Gate
- Peat and Spoil Management Areas
- Proposed Marsh Fritillary Enhancement Areas
- Proposed Linear Planting and Enhancement
- Native Woodland Planting
- Cut
- Fill
- Temporary Construction Compound
- Grid Connection
(Not subject of this planning application)
- Temporary Widening
- Temporary Hardstand Areas
- Temporary Site Entrance
- Felling Areas

PROJECT TITLE: Cunlaghfadda Green Energy Project			
DRAWING TITLE: Site Layout Key Plan			
PROJECT No.: 220825	DRAWING No.: 220825 - 03	SCALE: 1:10,000 @ A3	
DRAWN BY: FB	CHECKED BY: GO	DATE: 20.05.2026	REVISION: P03
OS SHEET No.: 2209,2210,2273,2274			



Email: info@www.mkoireland.ie/Website: www.mkoireland.ie

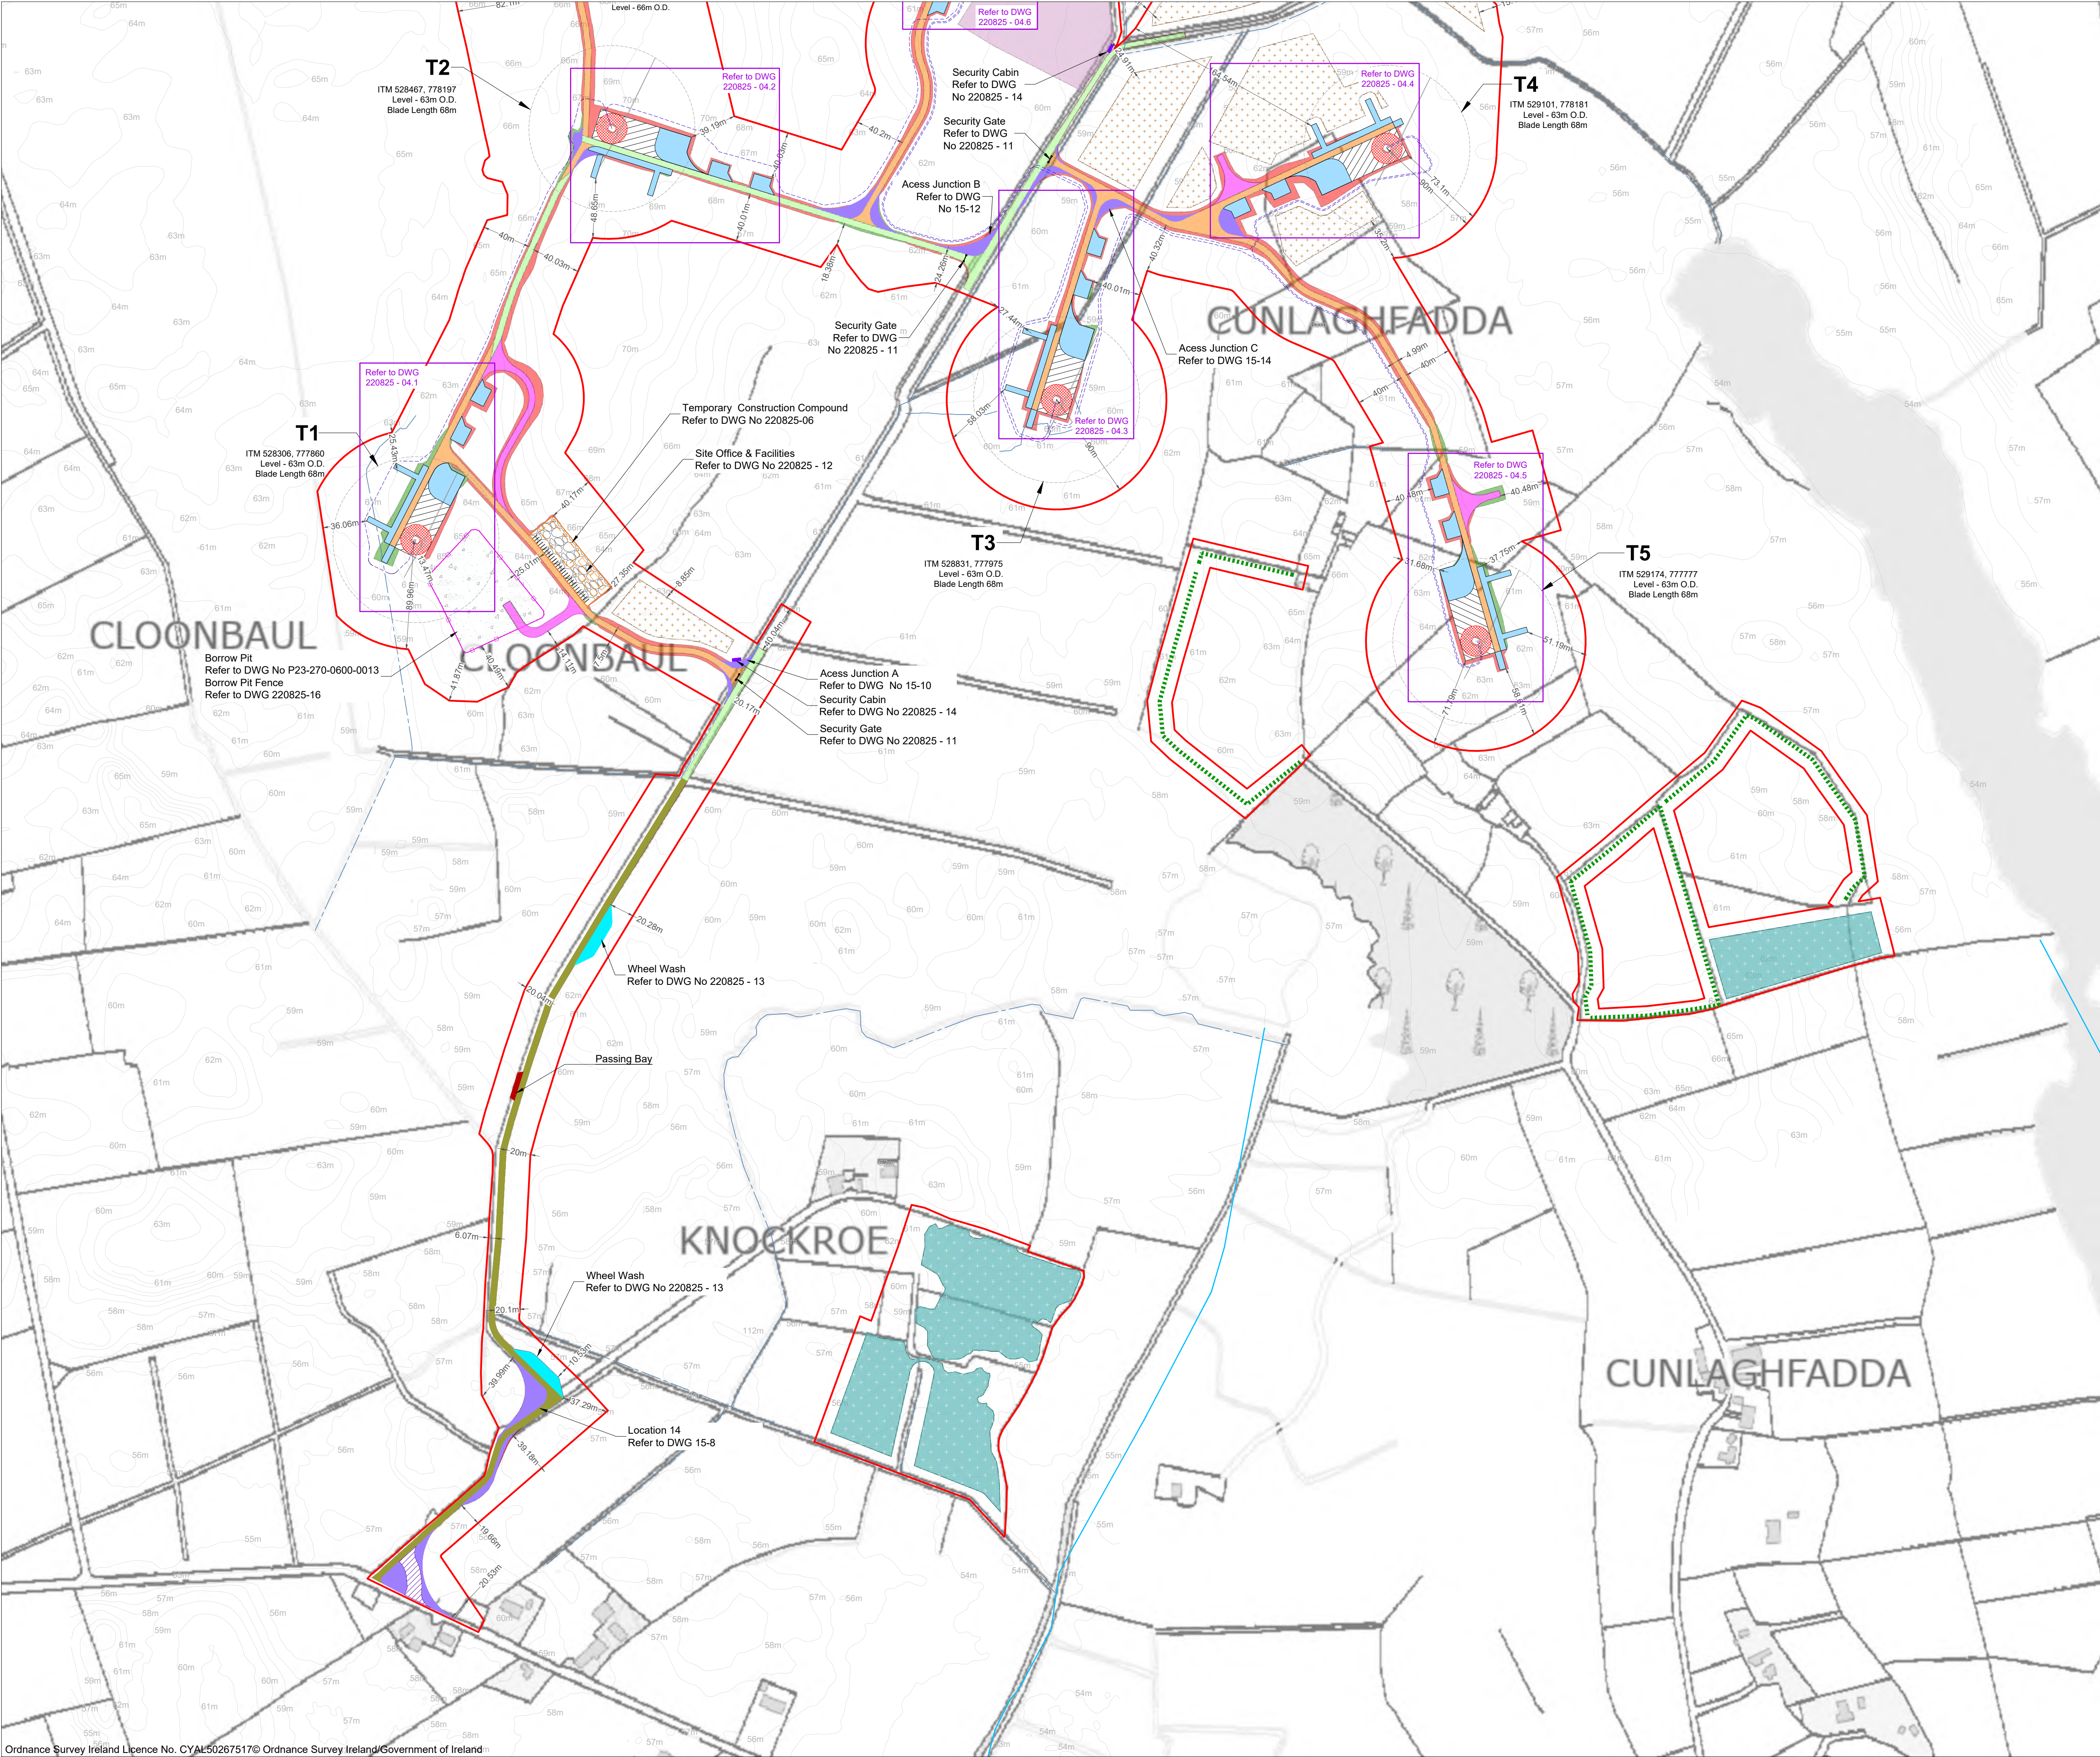

- Project Design Drawing Notes**
1. Drawings issued are for planning application purposes only.
 2. Drawings not to be used for construction/contract conditions.
 3. Copyright, all rights reserved. No part herewith may be copied or reproduced partially or wholly in any form whatsoever without the prior notice of the copyright owner McCarthy Keville O'Sullivan.
 4. Do not scale off this drawing. Figured metric dimensions only should be taken off this drawing.
 5. All contractors, whether main or sub-contractors, must visit the site and are responsible for taking and checking any and all dimensions and levels that relate to the works.
 6. The use of or reliance upon this drawing shall be deemed to be acceptance of these conditions of use unless otherwise agreed in writing, such written agreement to be sought from and issued by the copyright holder to the use or reliance upon this drawing.
 7. Layout plans show typical Turbine rotor diameter as per turbine drawing.
 8. Final levels may vary depending on local ground conditions.


Drawing Legend

- Planning Application Boundary
- Upgrade to existing track
- Proposed new access track (permanent)
- Upgrade to Public Road
- Temporary Construction Tracks
- Electrical Cable Trench
- Drains
- Watercourse
- Blade Setdown
- Hardstand
- Turbine Foundation
- Turbine Sweep Area
- Borrow Pit
- Borrow Pit Fence
- Passing Bay
- Wheelwash
- Security Cabin
- Security Gate
- Peat and Spoil Management Areas
- Temporary Construction Compound
- Proposed Marsh Fritillary Enhancement Areas
- Proposed Linear Planting and Enhancement
- Native Woodland Planting
- Cut
- Fill
- Temporary Widening
- Temporary Hardstand Areas
- Temporary Site Entrance

PROJECT TITLE: Cunlaghfadda Green Energy Project		
DRAWING TITLE: Site Layout Plan Sheet 1 of 2		
PROJECT No.: 220825	DRAWING No.: 220825 - 03.1	SCALE: 1:2,500 @ A1
DRAWN BY: FB	CHECKED BY: GO	DATE: 20.05.2026
OS SHEET No.: 2209,2210,2273,2274		REVISION: P03


MKO

Email: info@www.mkoireland.ie Website: www.mkoireland.ie

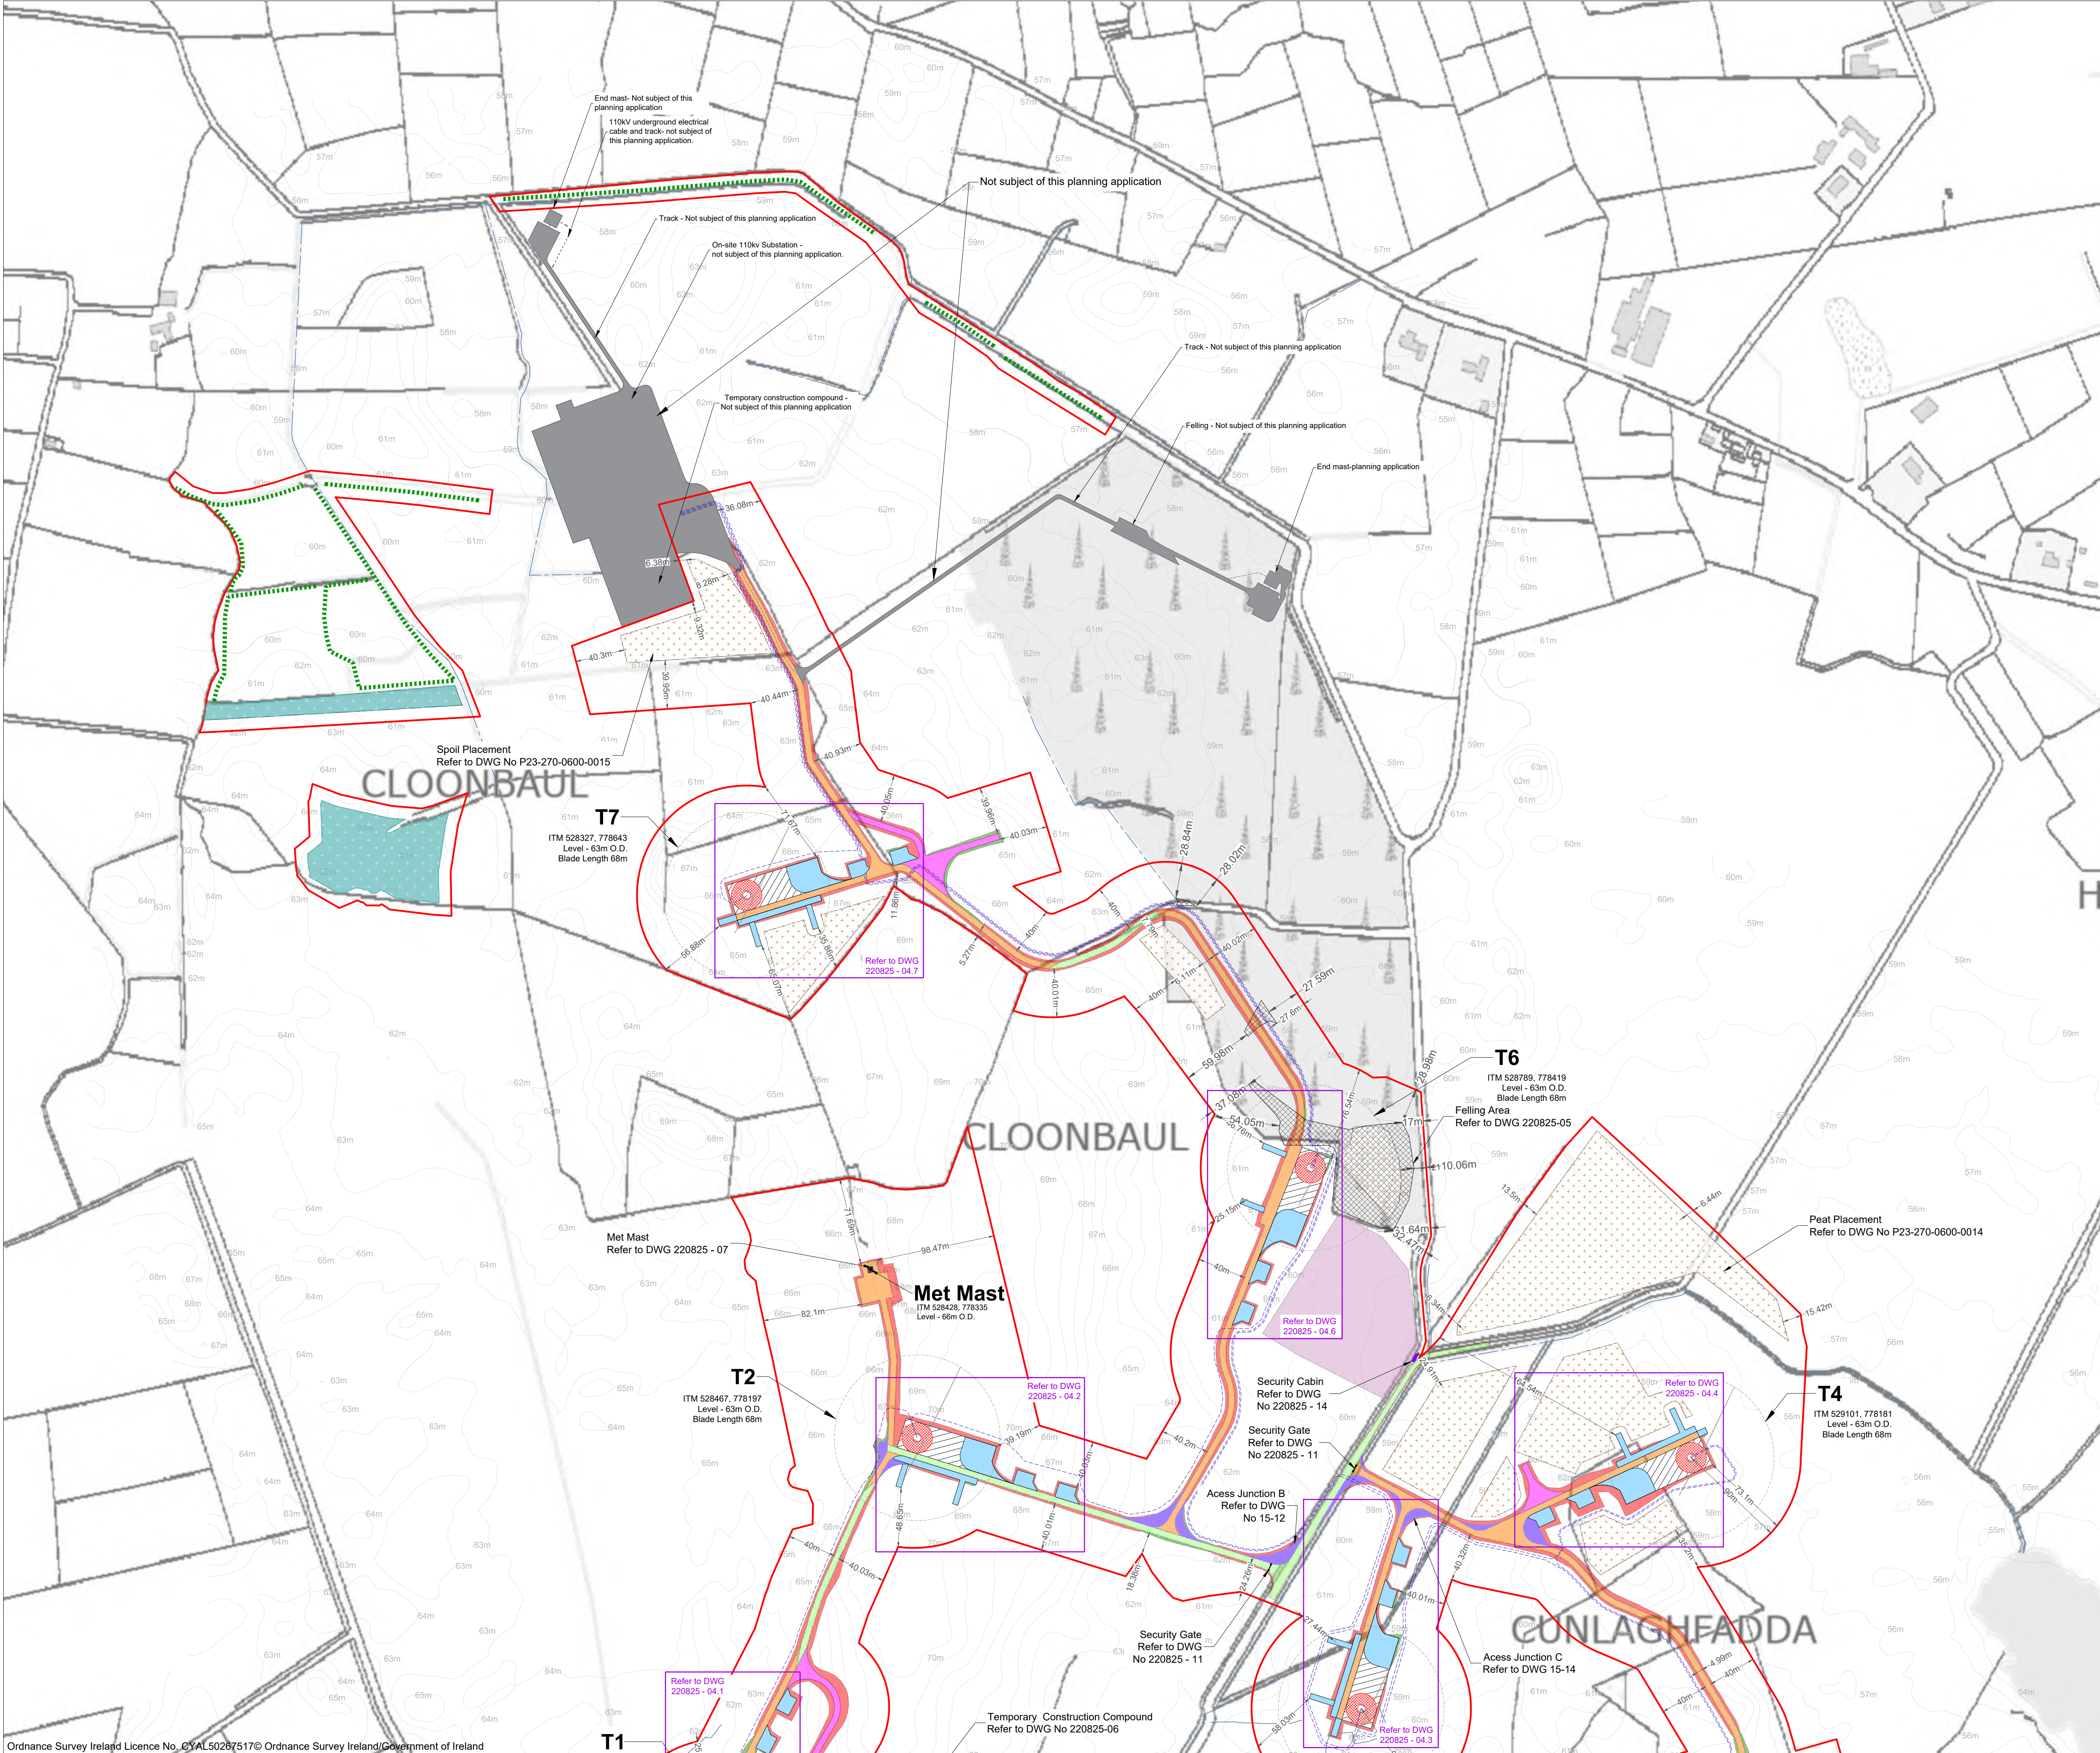

- Project Design Drawing Notes**
1. Drawings issued are for planning application purposes only.
 2. Drawings not to be used for construction/contract conditions.
 3. Copyright, all rights reserved. No part herewith may be copied or reproduced partially or wholly in any form whatsoever without the prior notice of the copyright owner McCarthy Keville O'Sullivan.
 4. Do not scale off this drawing. Figured metric dimensions only should be taken off this drawing.
 5. All contractors, whether main or sub-contractors, must visit the site and are responsible for taking and checking any and all dimensions and levels that relate to the works.
 6. The use of or reliance upon this drawing shall be deemed to be acceptance of these conditions of use unless otherwise agreed in writing, such written agreement to be sought from and issued by the copyright holder to the use or reliance upon this drawing.
 7. Layout plans show typical Turbine rotor diameter as per turbine drawing.
 8. Final levels may vary depending on local ground conditions.


- Drawing Legend**
- Planning Application Boundary
 - Upgrade to existing track
 - Proposed new access track (permanent)
 - Electrical Cable Trench
 - Drains
 - Temporary Construction Tracks
 - Blade Setdown
 - Hardstand
 - Turbine Foundation
 - Turbine Sweep Area
 - Borrow Pit
 - Security Cabin
 - Security Gate
 - Peat and Spoil Management Areas
 - Proposed Marsh Fritillary Enhancement Areas
 - Proposed Linear Planting and Enhancement
 - Native Woodland Planting
 - Cut
 - Fill
 - Grid Connection
(Not subject of this planning application)
 - Temporary Widening
 - Temporary Hardstand Areas
 - Felling Areas

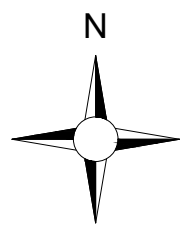

PROJECT TITLE: Cunlaghfadda Green Energy Project		
DRAWING TITLE: Site Layout Plan Sheet 2 of 2		
PROJECT No.: 220825	DRAWING No.: 220825 - 03.2	SCALE: 1:2,500 @ A1
DRAWN BY: FB	CHECKED BY: GO	DATE: 20.05.2026
OS SHEET No.: 2209,2210,2273,2274		REVISION: P03



Email: info@www.mkoireland.ie Website: www.mkoireland.ie

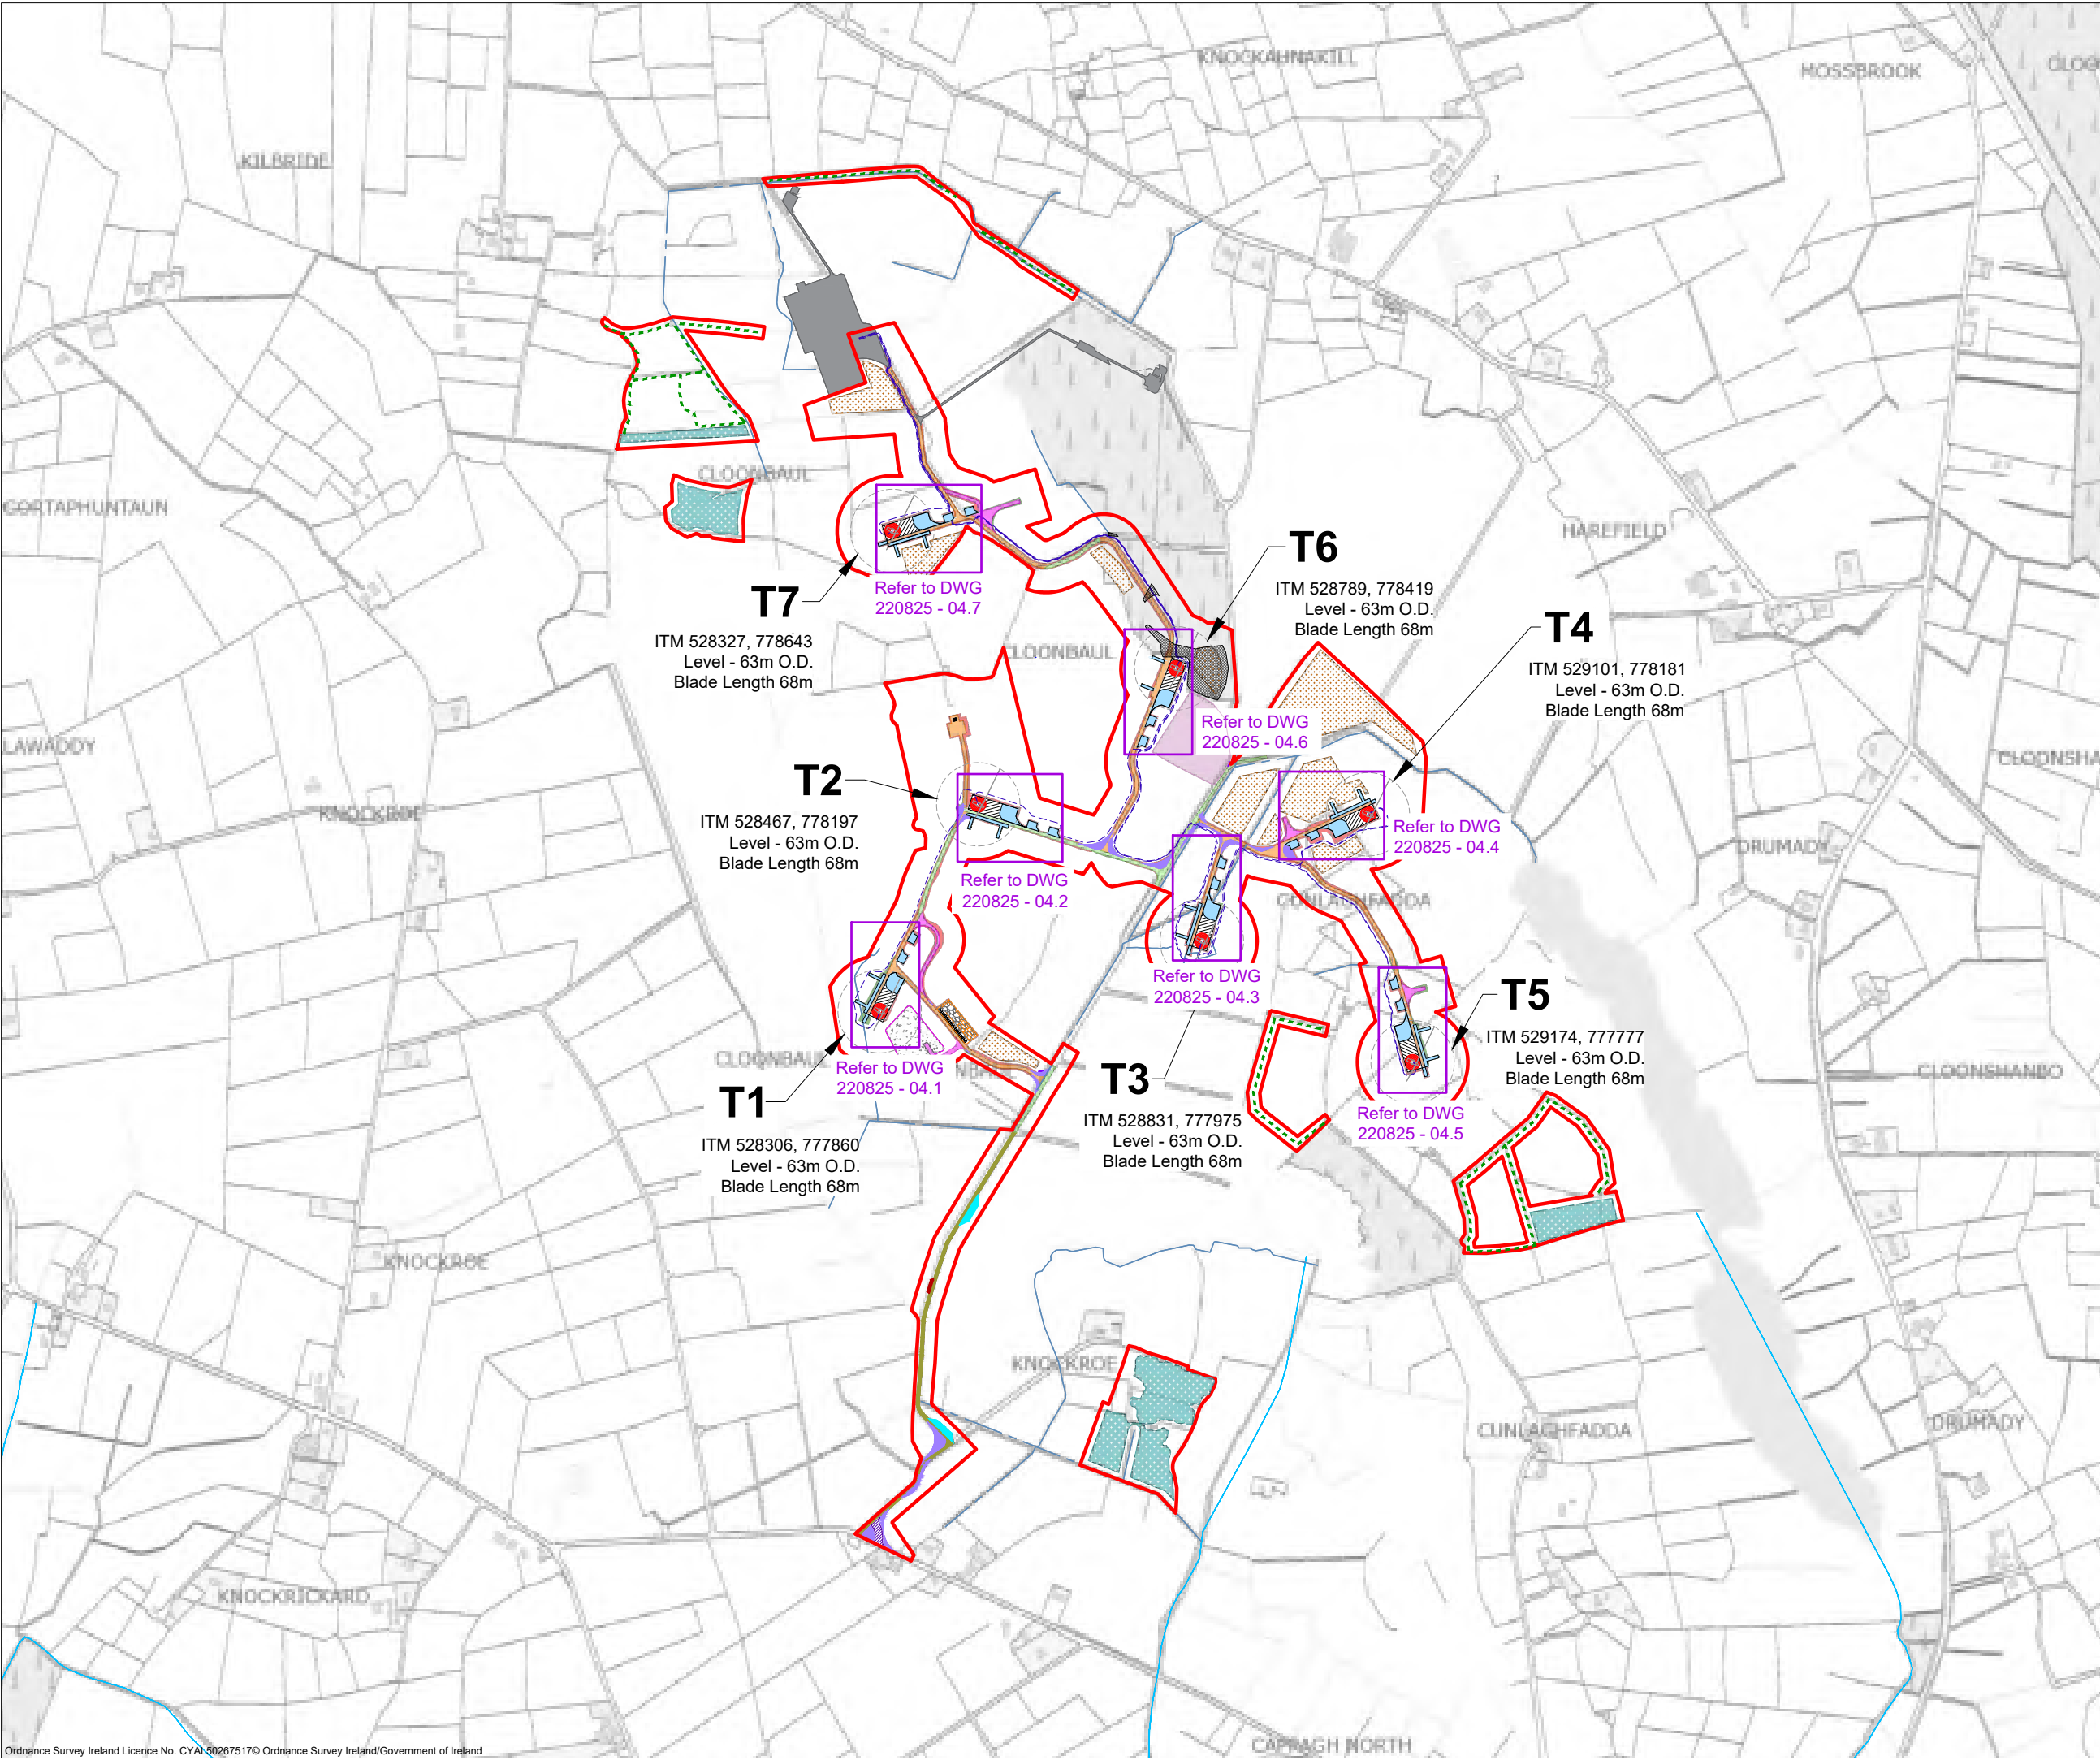

Project Design Drawing Notes

1. Drawings issued are for planning application purposes only.
2. Drawings not to be used for construction/contract conditions.
3. Copyright, all rights reserved. No part herewith may be copied or reproduced partially or wholly in any form whatsoever without the prior notice of the copyright owner McCarthy Keville O'Sullivan.
4. Do not scale off this drawing. Figured metric dimensions only should be taken off this drawing.
5. All contractors, whether main or sub-contractors, must visit the site and are responsible for taking and checking any and all dimensions and levels that relate to the works.
6. The use of or reliance upon this drawing shall be deemed to be acceptance of these conditions of use unless otherwise agreed in writing, such written agreement to be sought from and issued by the copyright holder to the use or reliance upon this drawing.
7. Layout plans show typical Turbine rotor diameter as per turbine drawing.
8. Final levels may vary depending on local ground conditions.


Drawing Legend

- Planning Application Boundary
- Upgrade to existing track
- Proposed new access track (permanent)
- Upgrade to Public Road
- Temporary Construction Tracks
- Electrical Cable Trench
- Drains
- Watercourse
- Hardstand
- Turbine Foundation
- Turbine Sweep Area
- Borrow Pit
- Borrow Pit Fence
- Passing Bay
- Wheelwash
- Security Cabin
- Security Gate
- Peat and Spoil Management Areas
- Proposed Marsh Fritillary Enhancement Areas
- Proposed Linear Planting and Enhancement
- Native Woodland Planting
- Cut
- Fill
- Temporary Construction Compound
- Grid Connection (Not subject of this planning application)
- Temporary Widening
- Temporary Hardstand Areas
- Felling Areas
- Temporary Site Entrance

PROJECT TITLE: Cunlaghfadda Green Energy Project			
DRAWING TITLE: Turbine Layout Key Plan			
PROJECT No.: 220825		DRAWING No.: 220825 - 04	
		SCALE: 1:10,000 @ A3	
DRAWN BY: FB	CHECKED BY: GO	DATE: 20.05.2026	REVISION: P03
OS SHEET No.: 2209,2210,2273,2274			



Email: info@www.mkoireland.ie/Website: www.mkoireland.ie

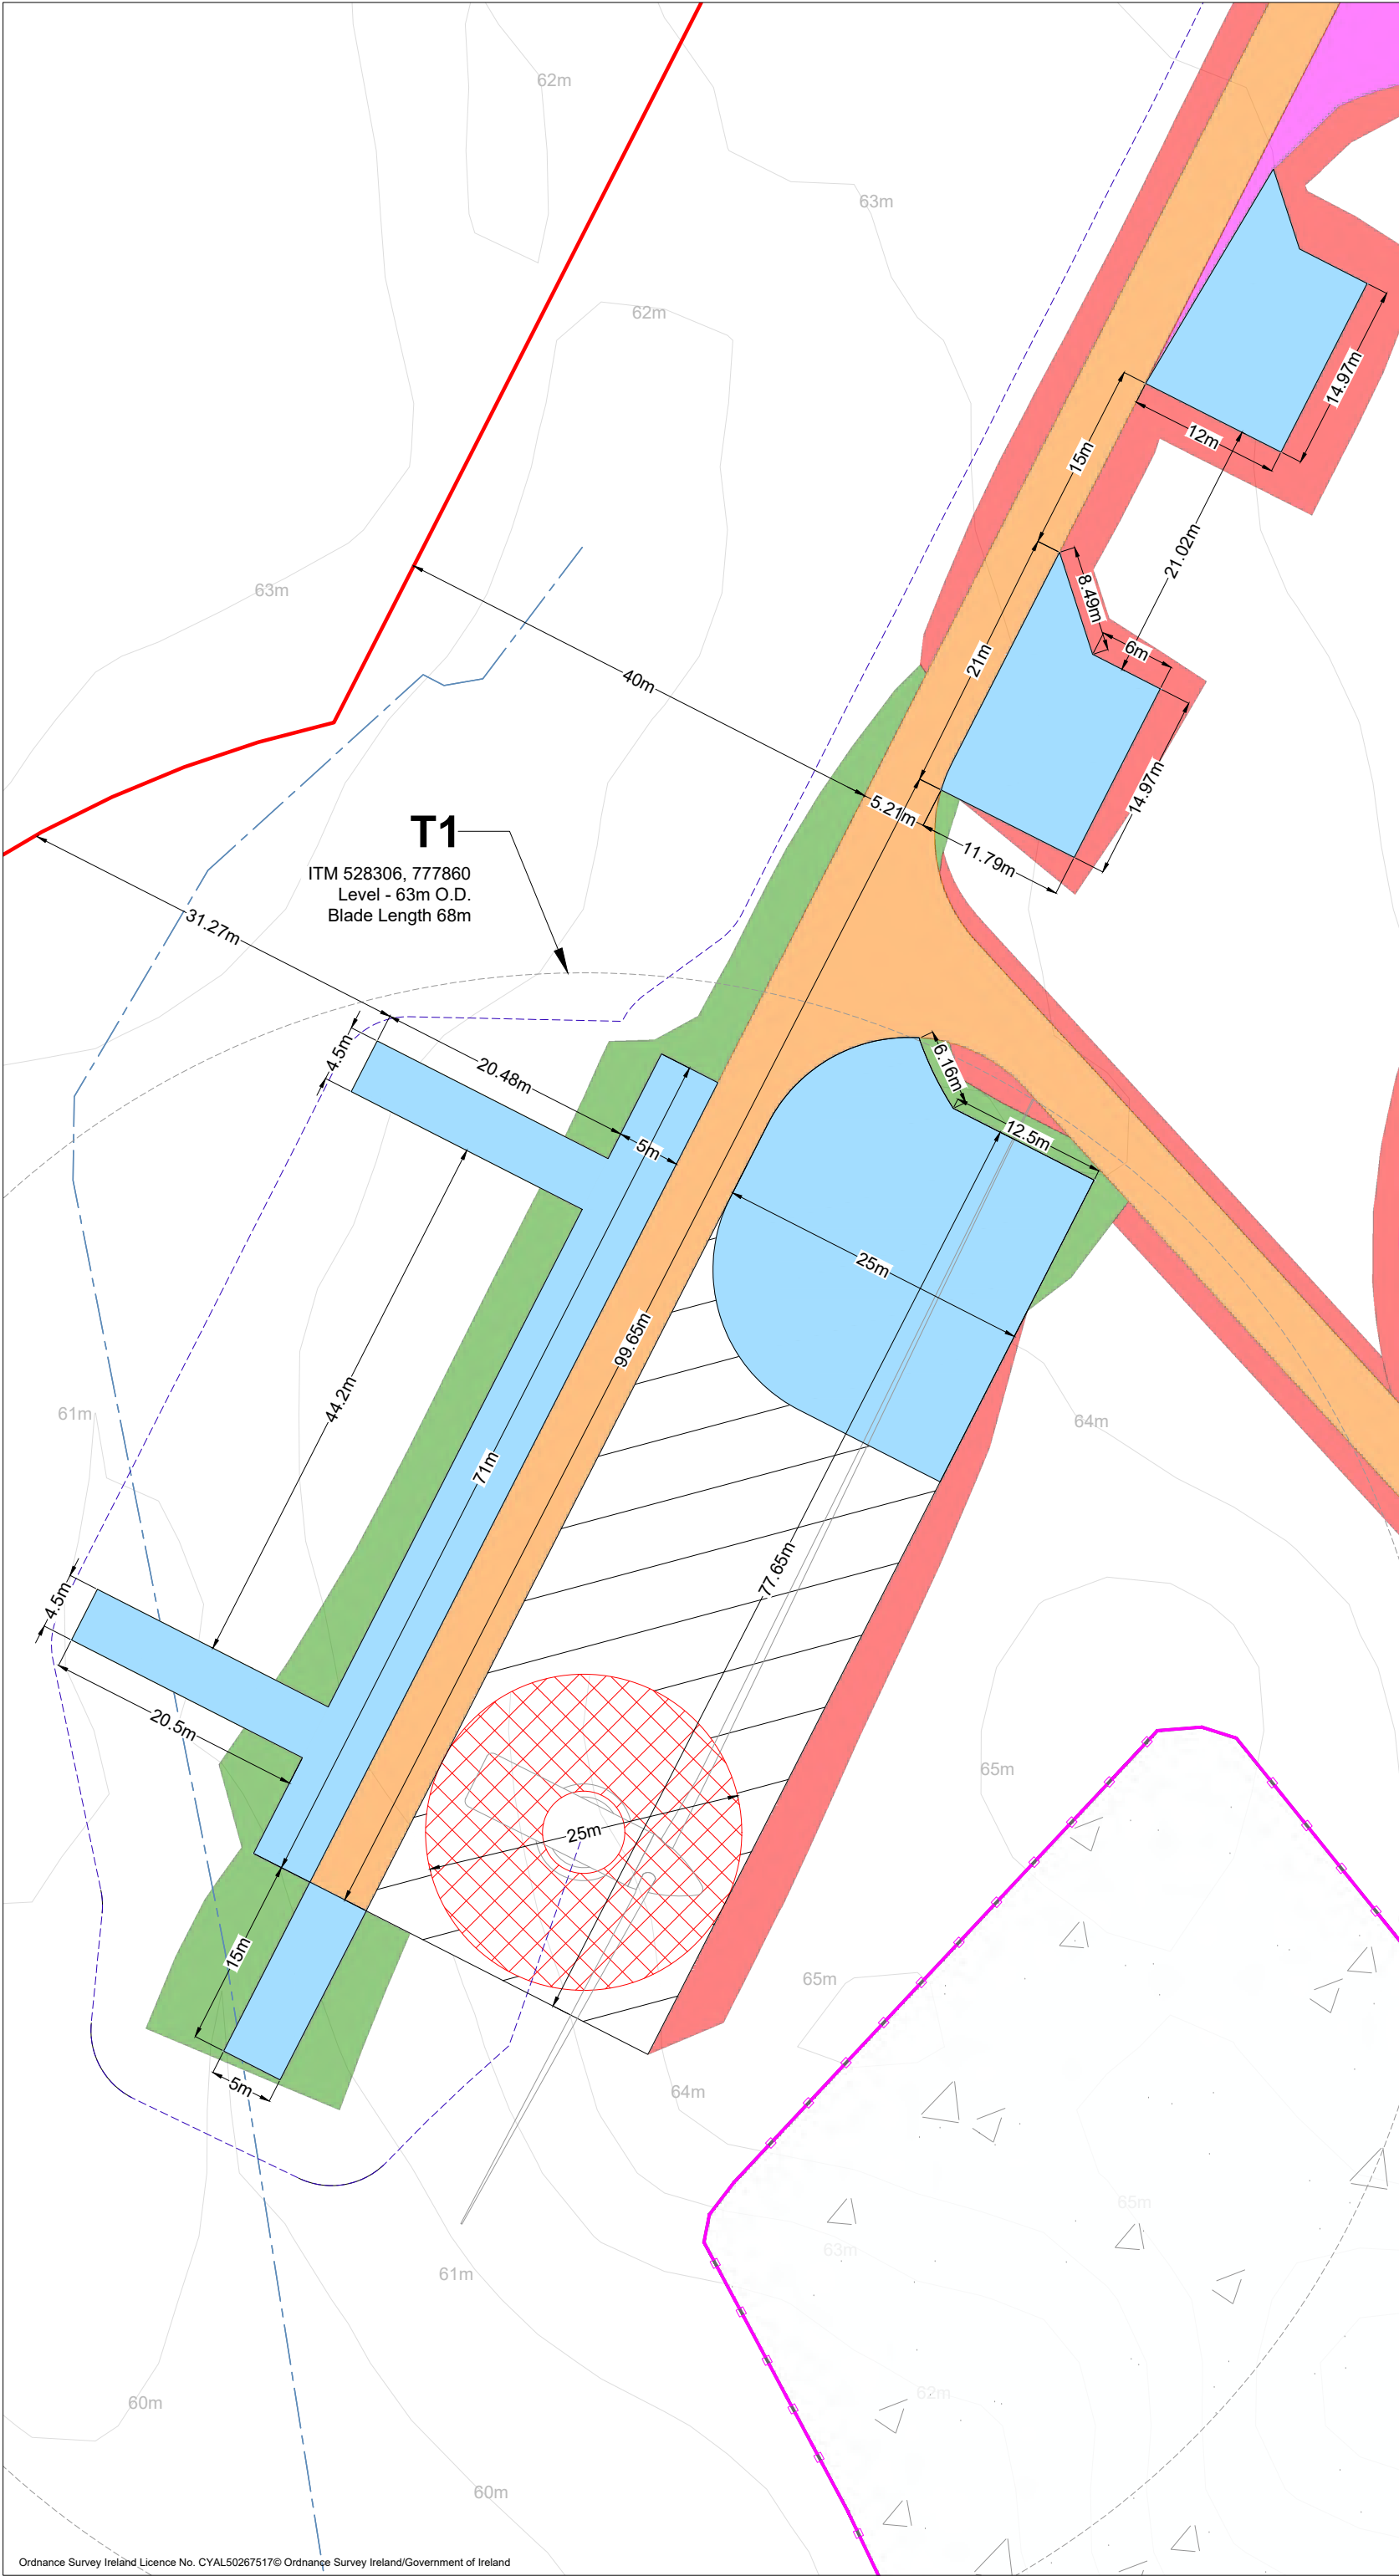


- Project Design Drawing Notes**
1. Drawings issued are for planning application purposes only.
 2. Drawings not to be used for construction/contract conditions.
 3. Copyright, all rights reserved. No part herewith may be copied or reproduced partially or wholly in any form whatsoever without the prior notice of the copyright owner McCarthy Keville O'Sullivan.
 4. Do not scale off this drawing. Figured metric dimensions only should be taken off this drawing.
 5. All contractors, whether main or sub-contractors, must visit the site and are responsible for taking and checking any and all dimensions and levels that relate to the works.
 6. The use of or reliance upon this drawing shall be deemed to be acceptance of these conditions of use unless otherwise agreed in writing, such written agreement to be sought from and issued by the copyright holder to the use or reliance upon this drawing.
 7. Layout plans show typical Turbine rotor diameter as per turbine drawing.
 8. Final levels may vary depending on local ground conditions.

Drawing Legend

- Planning Application Boundary
- Proposed new access track (permanent)
- Temporary Construction Tracks
- Electrical Cable Trench
- Drains
- Hardstand
- Turbine Foundation
- Turbine Sweep Area
- Borrow Pit
- Borrow Pit Fence
- Cut
- Fill
- Temporary Hardstand Areas

PROJECT TITLE: Cunlaghfadda Green Energy Project			
DRAWING TITLE: Turbine Layout Plan Sheet 1 of 7			
PROJECT No.: 220825	DRAWING No.: 220825 - 04.1	SCALE: 1:500 @ A3	
DRAWN BY: FB	CHECKED BY: GO	DATE: 20.05.2026	REVISION.: P03
OS SHEET No.: 2209,2210,2273,2274			
Email: info@www.mkoireland.ie /Website: www.mkoireland.ie			

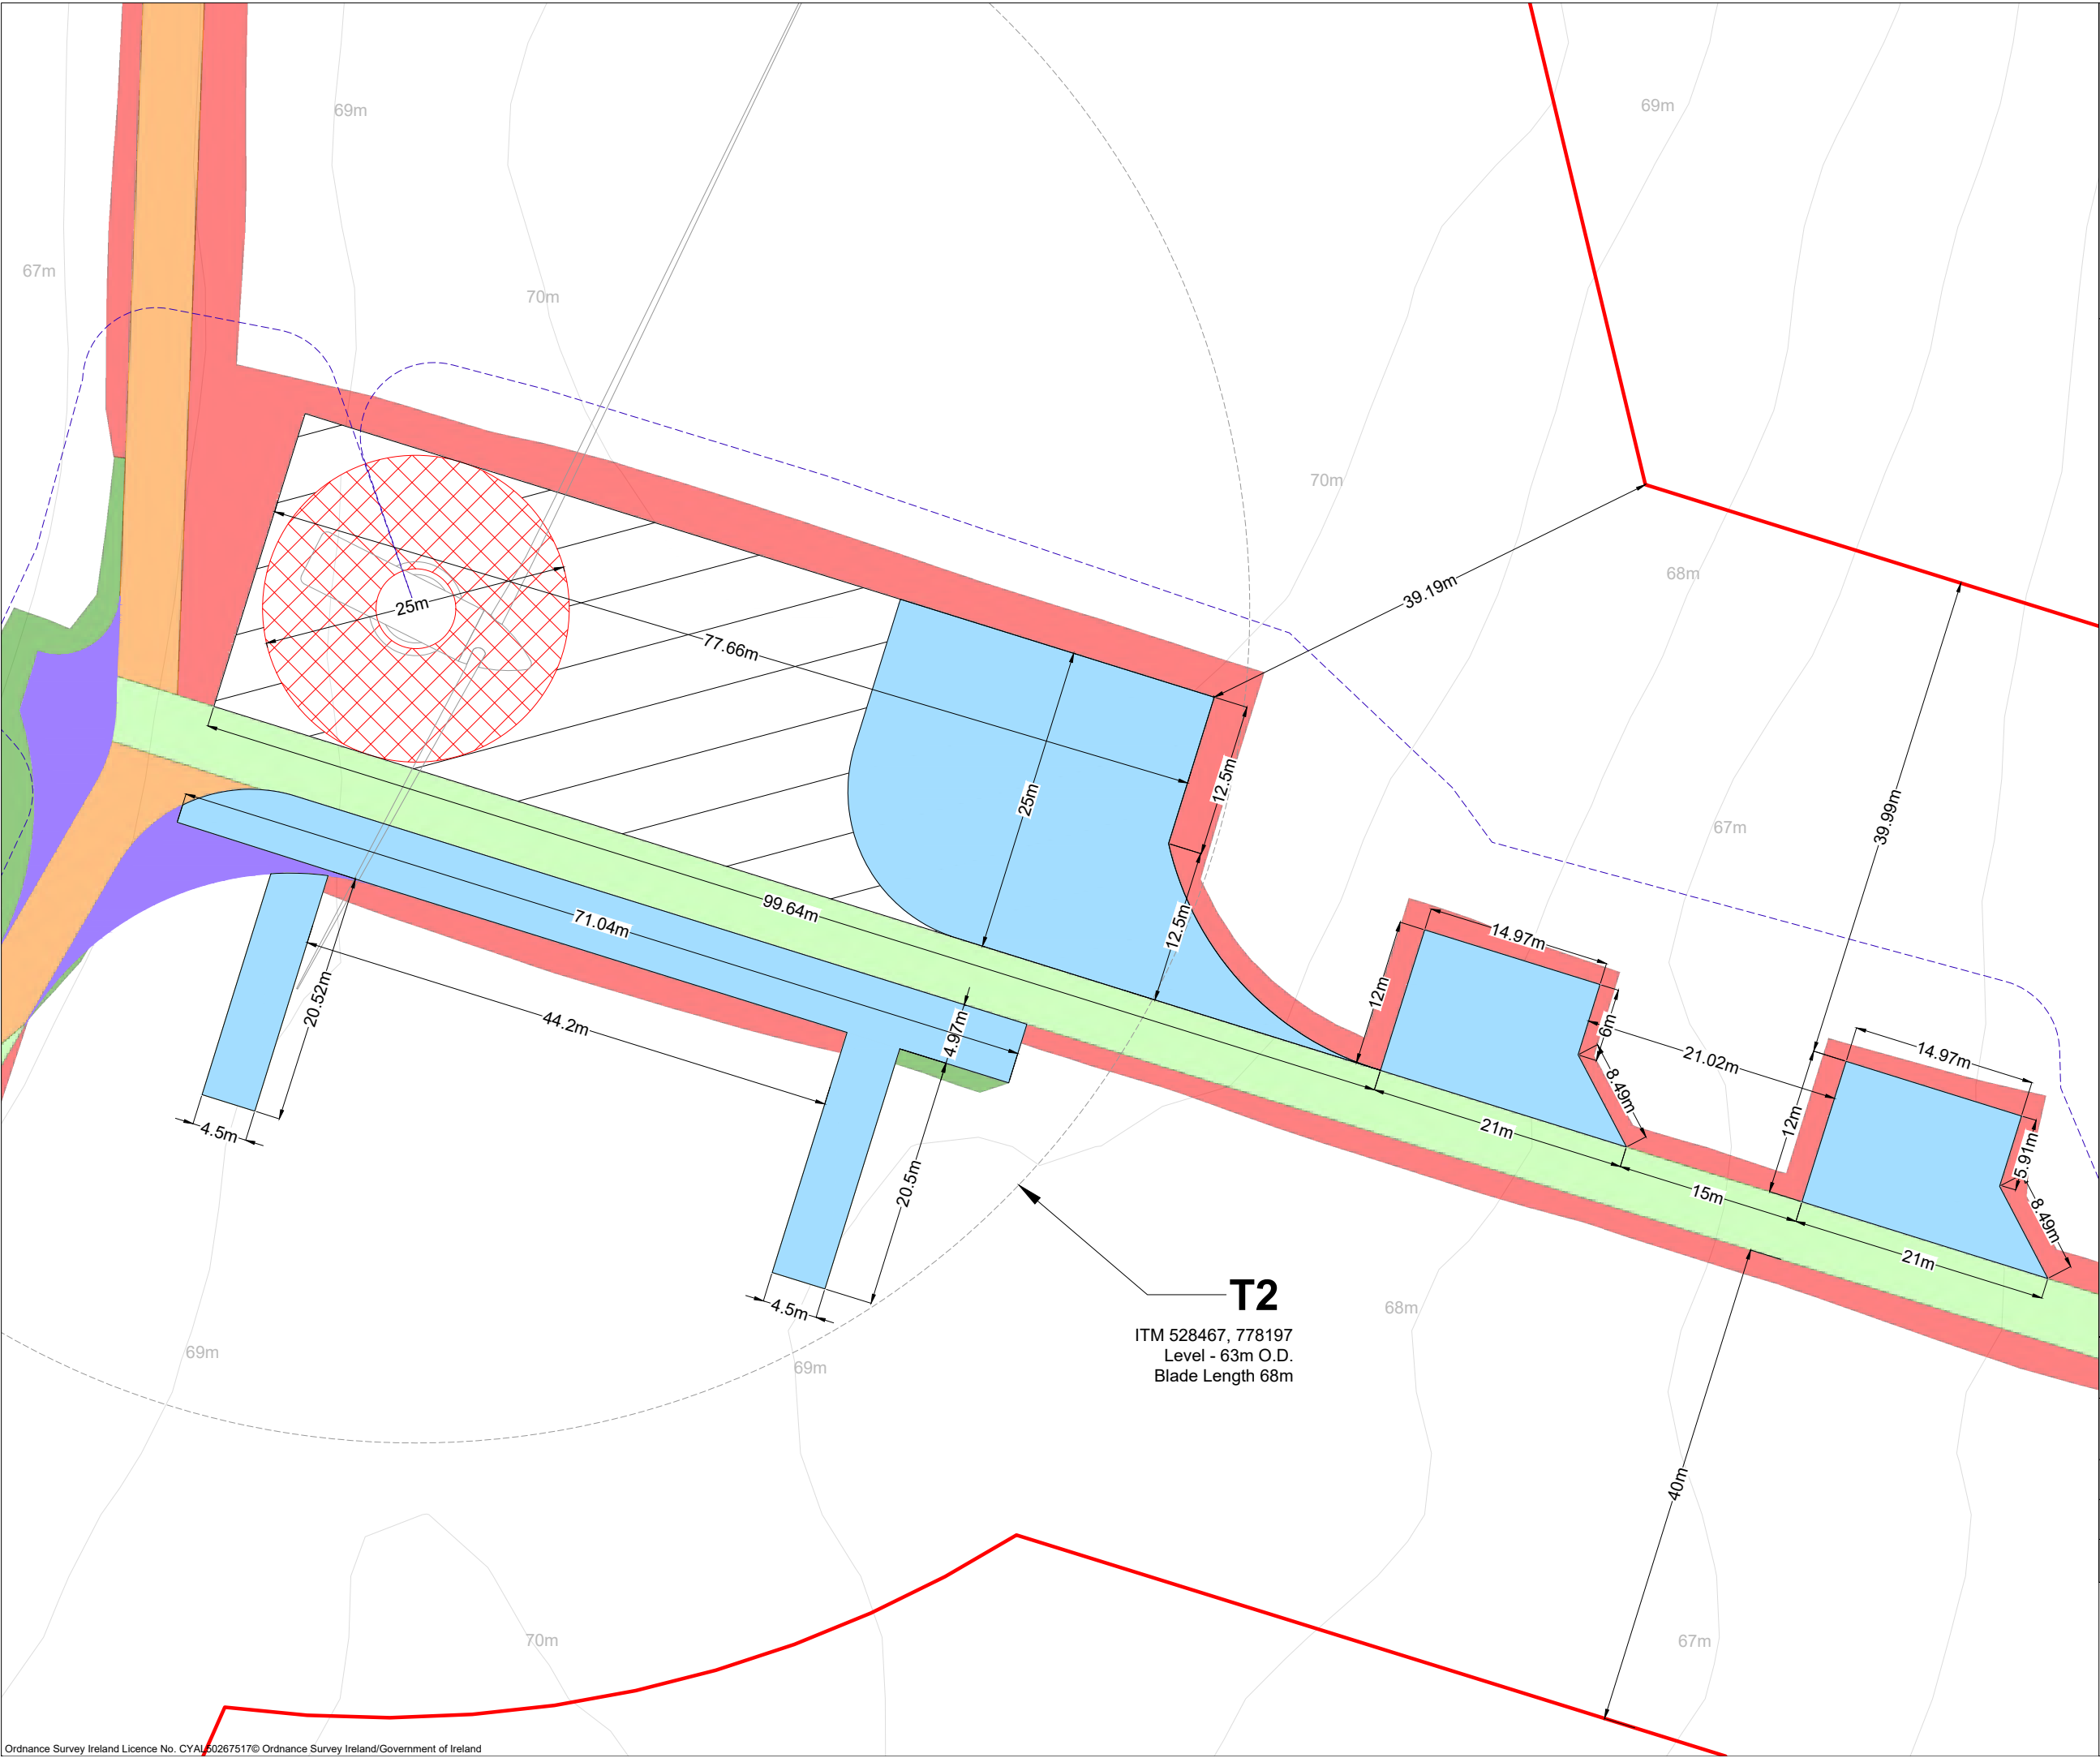

Project Design Drawing Notes

1. Drawings issued are for planning application purposes only.
2. Drawings not to be used for construction/contract conditions.
3. Copyright, all rights reserved. No part herewith may be copied or reproduced partially or wholly in any form whatsoever without the prior notice of the copyright owner McCarthy Keville O'Sullivan.
4. Do not scale off this drawing. Figured metric dimensions only should be taken off this drawing.
5. All contractors, whether main or sub-contractors, must visit the site and are responsible for taking and checking any and all dimensions and levels that relate to the works.
6. The use of or reliance upon this drawing shall be deemed to be acceptance of these conditions of use unless otherwise agreed in writing, such written agreement to be sought from and issued by the copyright holder to the use or reliance upon this drawing.
7. Layout plans show typical Turbine rotor diameter as per turbine drawing.
8. Final levels may vary depending on local ground conditions.

Drawing Legend

- Planning Application Boundary
- Proposed new access track (permanent)
- Temporary Construction Tracks
- Upgrade to existing track
- Electrical Cable Trench
- Hardstand
- Turbine Foundation
- Turbine Sweep Area
- Cut
- Fill
- Temporary Widening
- Temporary Hardstand Areas

PROJECT TITLE:
Cunlaghfadda Green Energy Project


DRAWING TITLE:
**Turbine Layout Plan
Sheet 2 of 7**

PROJECT No.: 220825	DRAWING No.: 220825 - 04.2	SCALE: 1:500 @ A3
DRAWN BY: FB	CHECKED BY: GO	DATE: 20.05.2026
		REVISION: P03

OS SHEET No.:
2209,2210,2273,2274

MKO

Email: info@www.mkoireland.ie/Website: www.mkoireland.ie

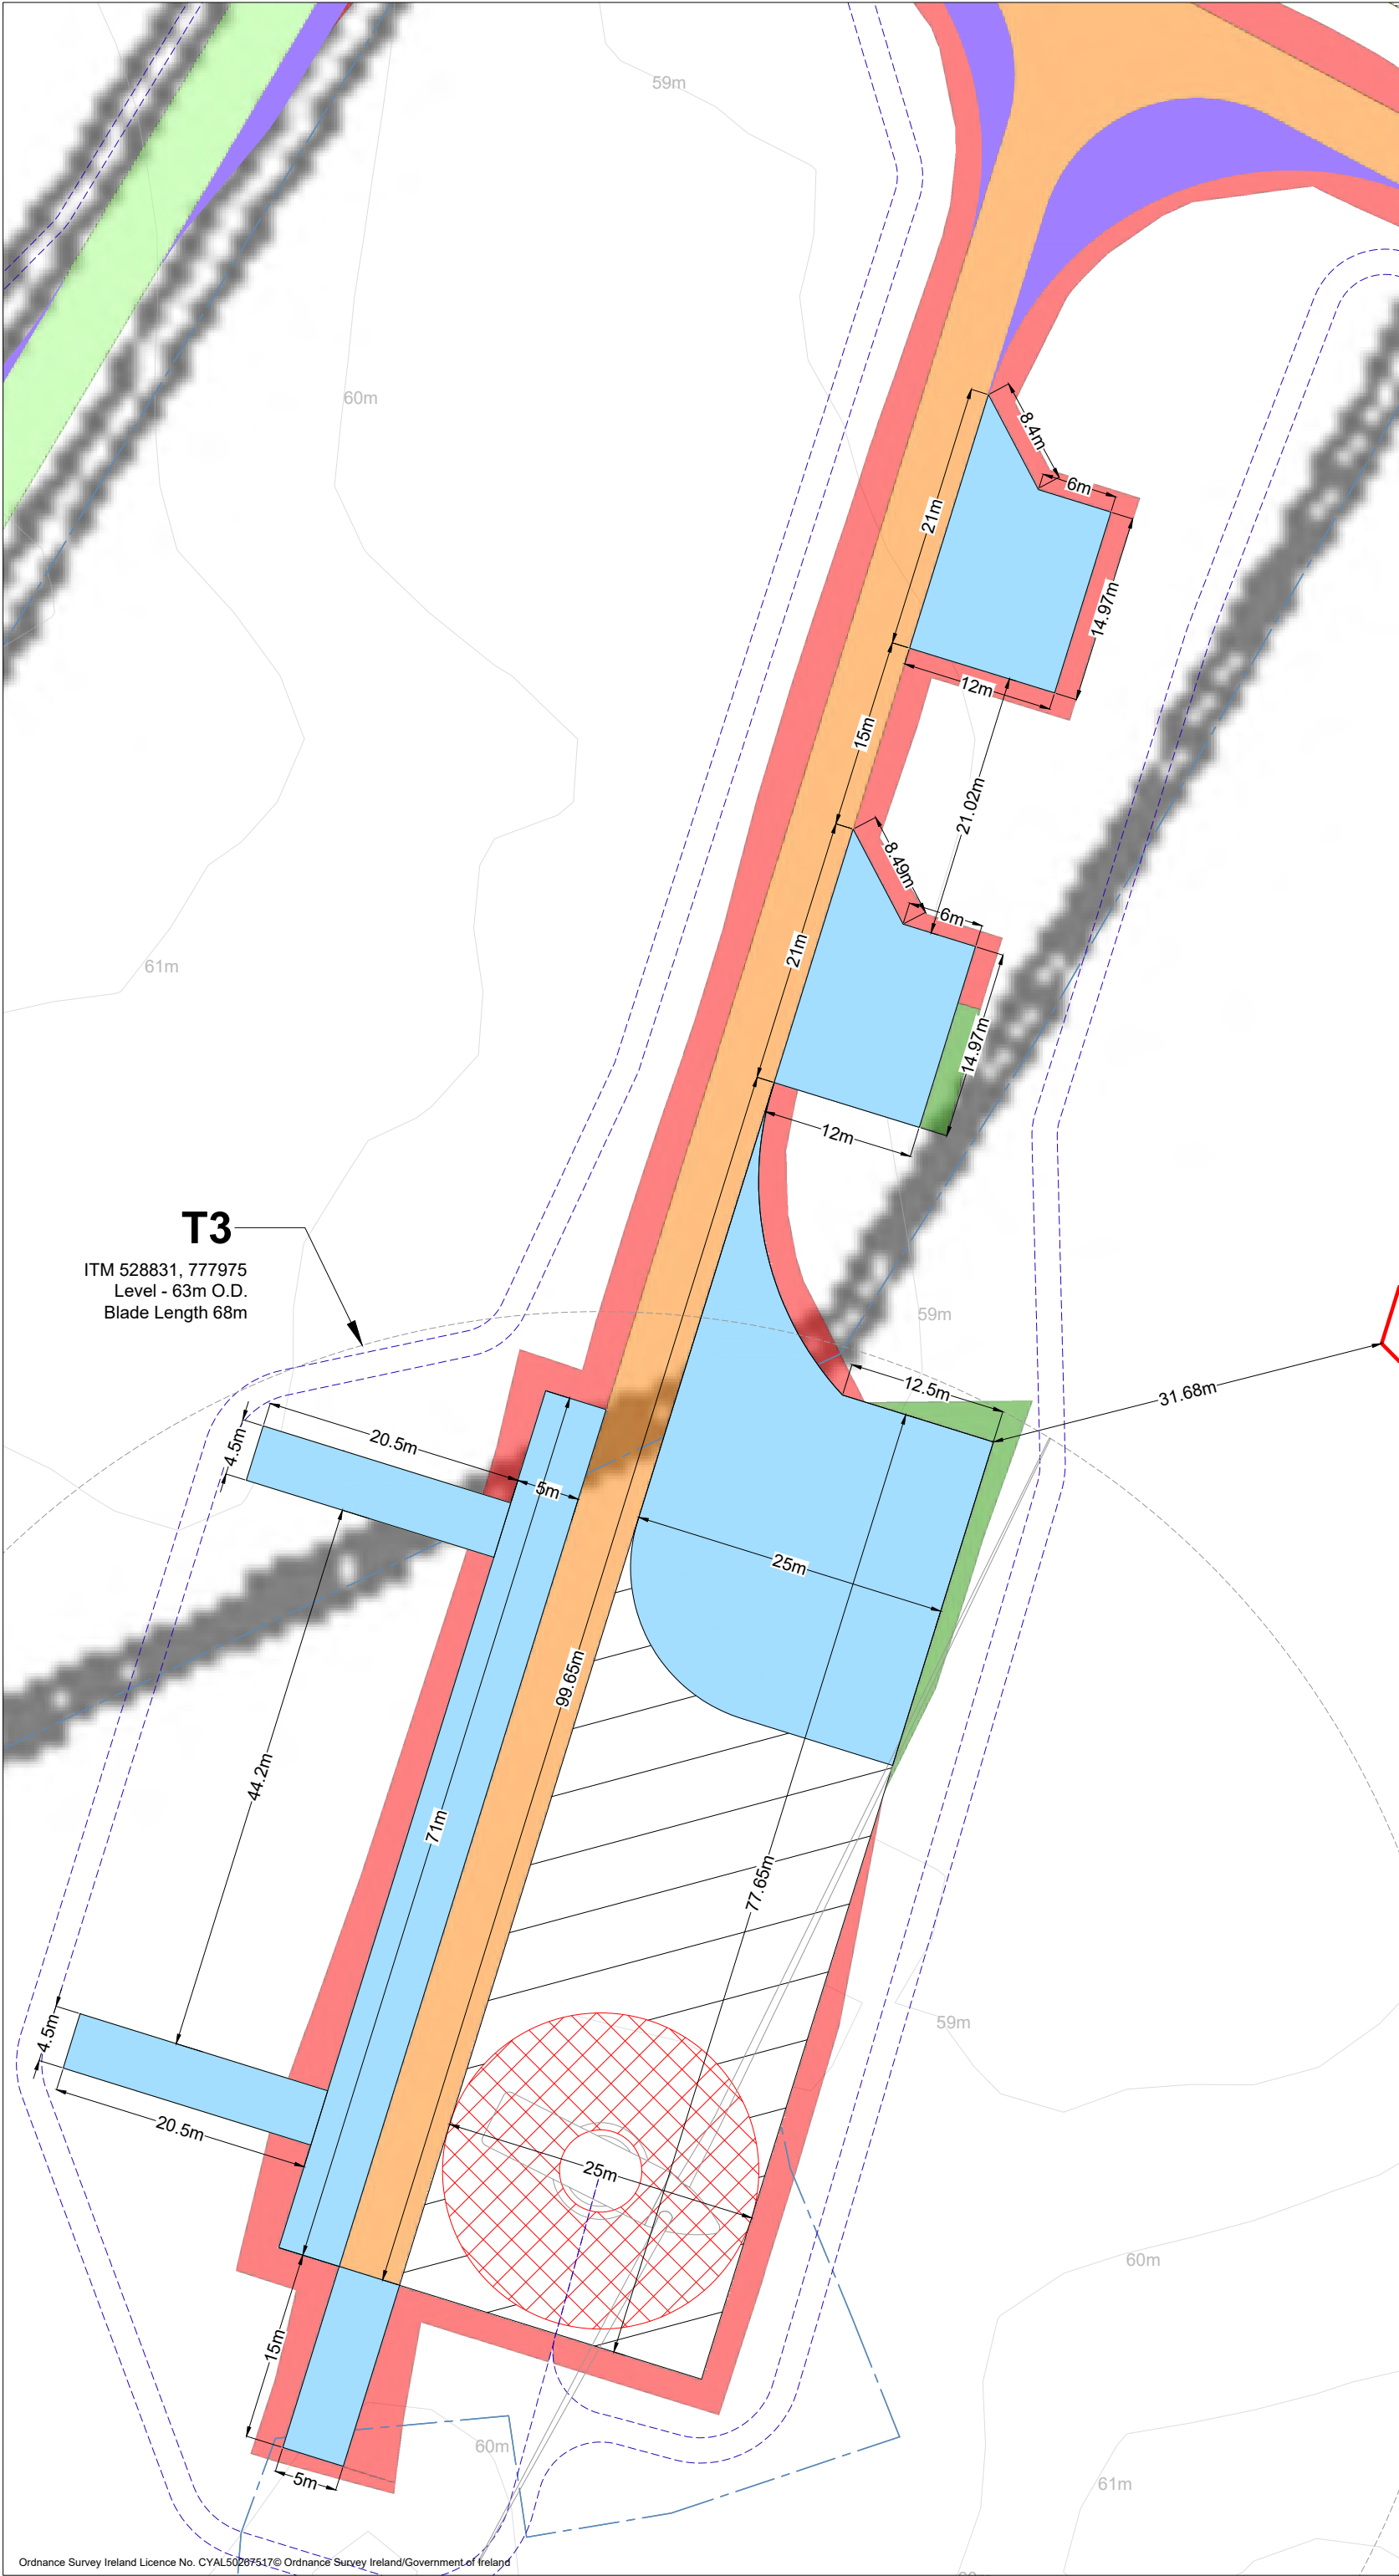

- Project Design Drawing Notes**
1. Drawings issued are for planning application purposes only.
 2. Drawings not to be used for construction/contract conditions.
 3. Copyright, all rights reserved. No part herewith may be copied or reproduced partially or wholly in any form whatsoever without the prior notice of the copyright owner McCarthy Keville O'Sullivan.
 4. Do not scale off this drawing. Figured metric dimensions only should be taken off this drawing.
 5. All contractors, whether main or sub-contractors, must visit the site and are responsible for taking and checking any and all dimensions and levels that relate to the works.
 6. The use of or reliance upon this drawing shall be deemed to be acceptance of these conditions of use unless otherwise agreed in writing, such written agreement to be sought from and issued by the copyright holder to the use or reliance upon this drawing.
 7. Layout plans show typical Turbine rotor diameter as per turbine drawing.
 8. Final levels may vary depending on local ground conditions.

Drawing Legend

- Planning Application Boundary
- Proposed new access track (permanent)
- Temporary Construction Tracks
- Upgrade to existing track
- Electrical Cable Trench
- Drains
- Hardstand
- Turbine Foundation
- Turbine Sweep Area
- Cut
- Fill
- Temporary Widening
- Temporary Hardstand Areas

T3


ITM 528831, 777975
Level - 63m O.D.
Blade Length 68m



PROJECT TITLE: Cunlaghfadda Green Energy Project			
DRAWING TITLE: Turbine Layout Plan Sheet 3 of 7			
PROJECT No.: 220825	DRAWING No.: 220825 - 04.3	SCALE: 1:500 @ A3	
DRAWN BY: FB	CHECKED BY: GO	DATE: 20.05.2026	REVISION.: P03
OS SHEET No.: 2209,2210,2273,2274			



Email: info@www.mkoireland.ie /Website: www.mkoireland.ie

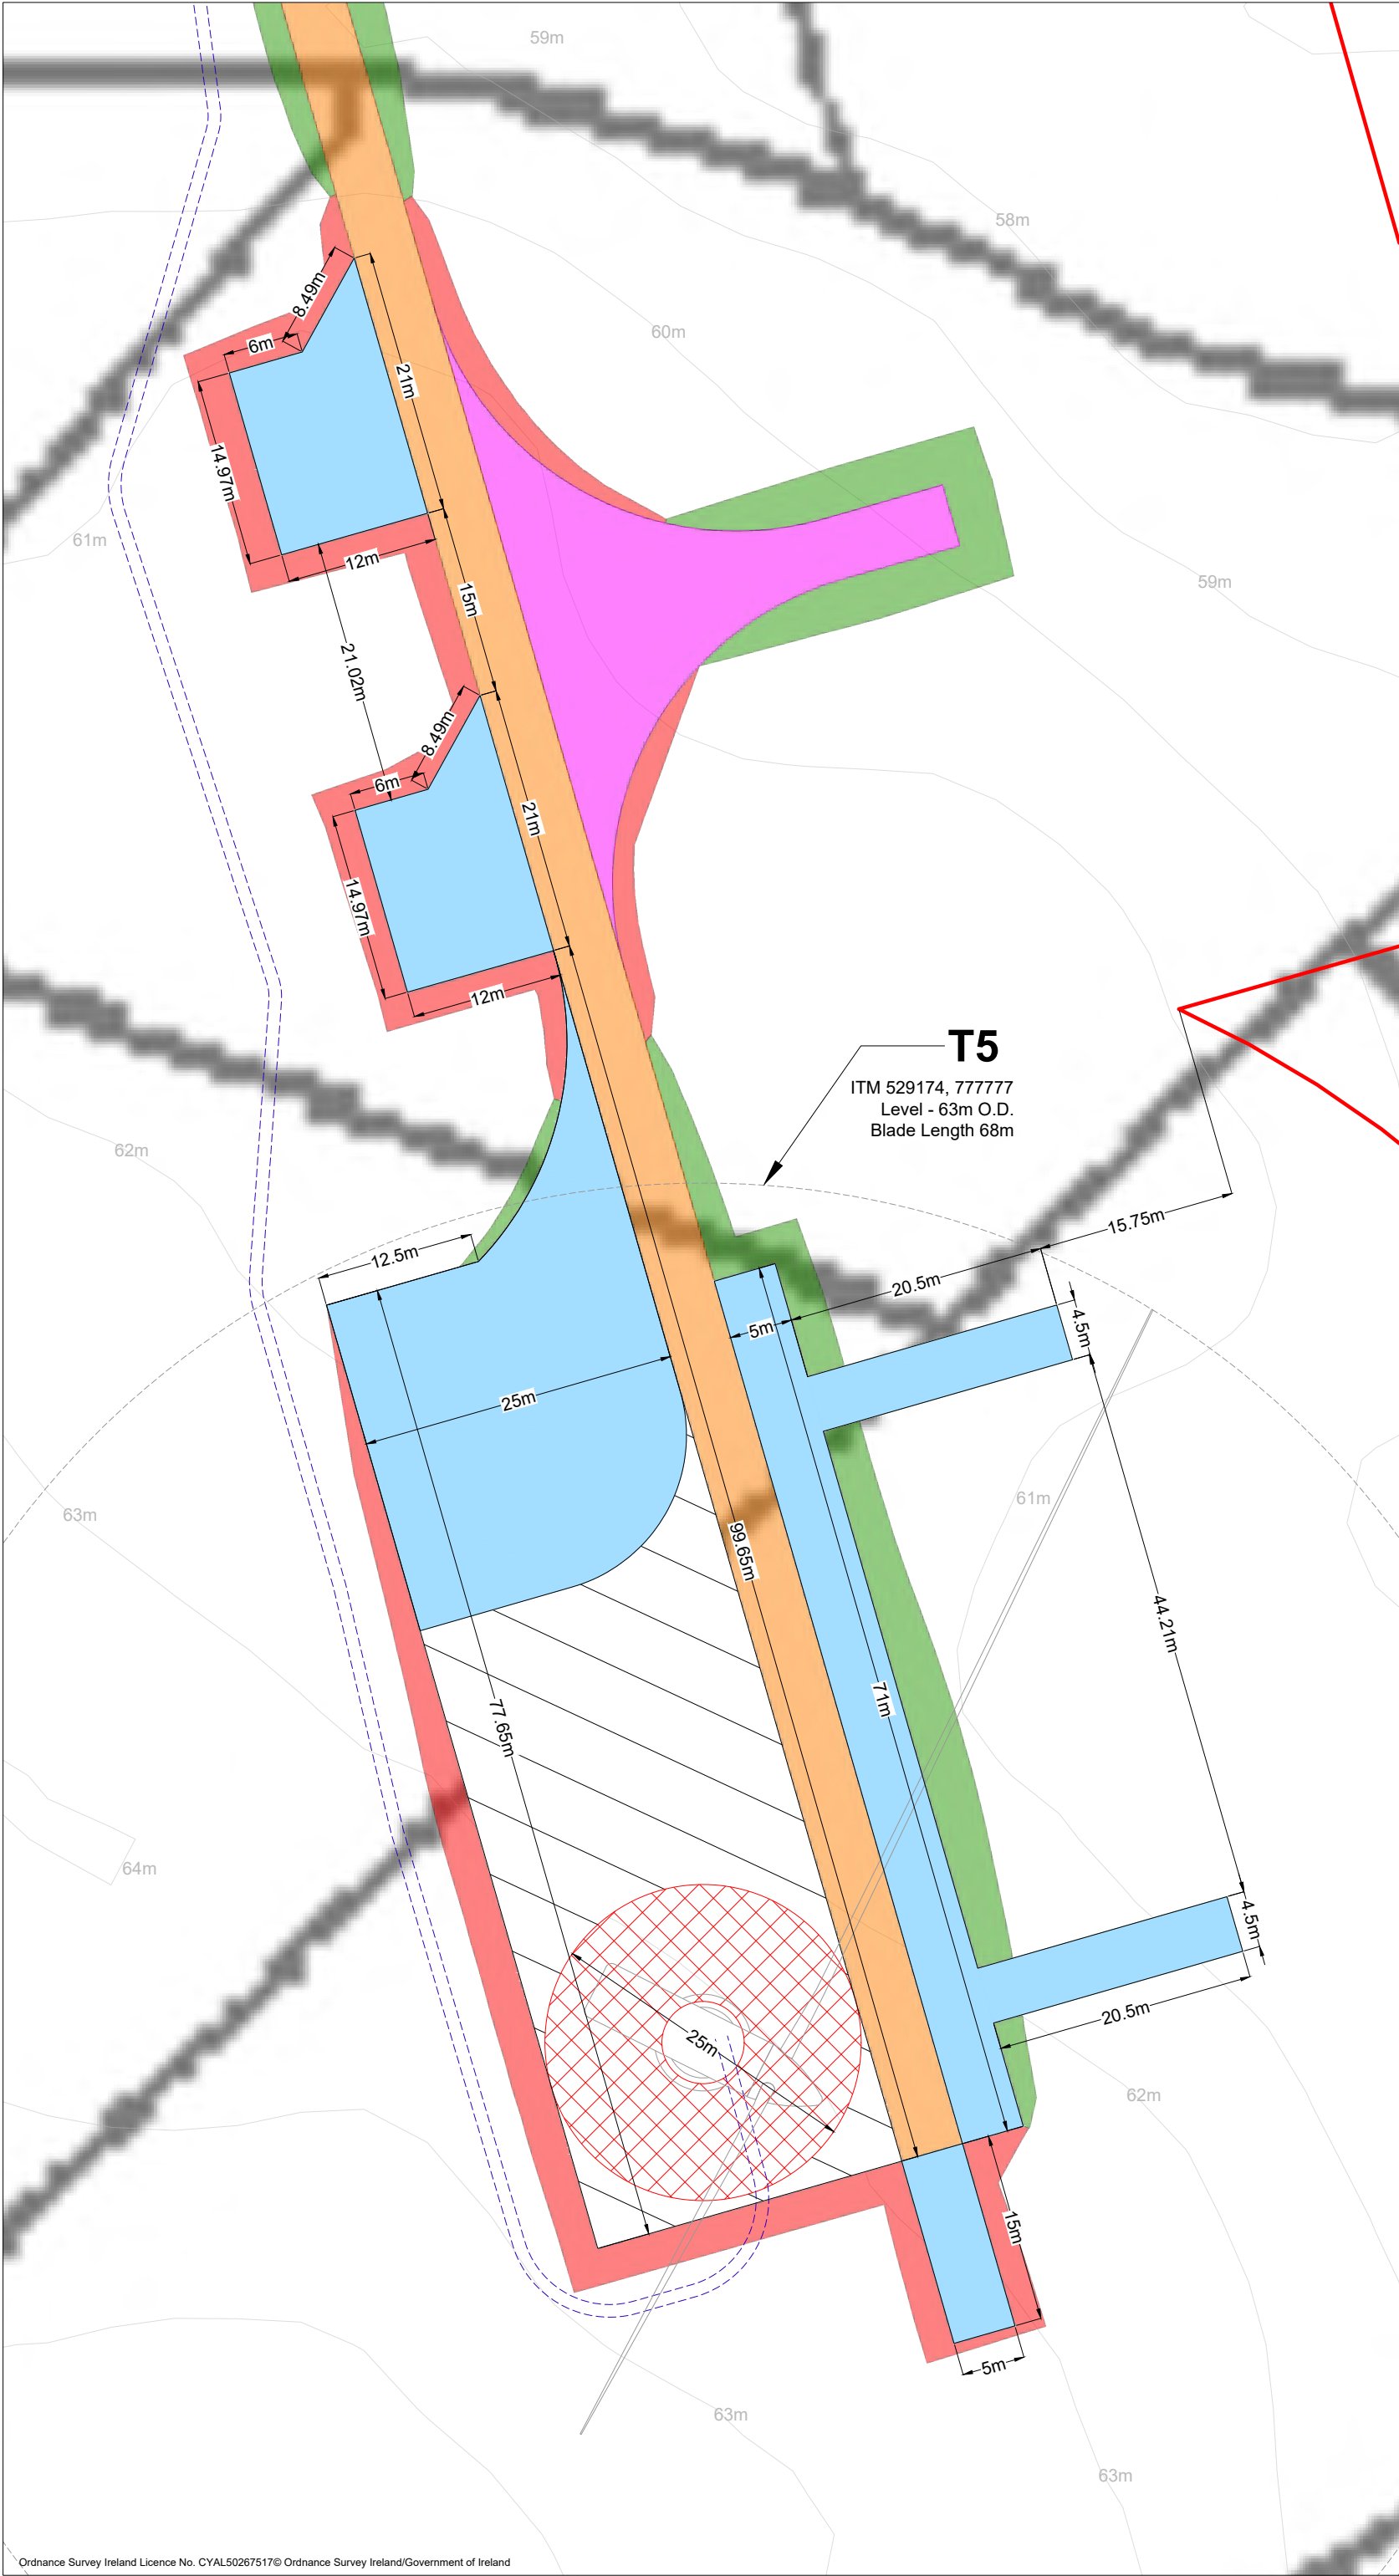

- Project Design Drawing Notes**
1. Drawings issued are for planning application purposes only.
 2. Drawings not to be used for construction/contract conditions.
 3. Copyright, all rights reserved. No part herewith may be copied or reproduced partially or wholly in any form whatsoever without the prior notice of the copyright owner McCarthy Keville O'Sullivan.
 4. Do not scale off this drawing. Figured metric dimensions only should be taken off this drawing.
 5. All contractors, whether main or sub-contractors, must visit the site and are responsible for taking and checking any and all dimensions and levels that relate to the works.
 6. The use of or reliance upon this drawing shall be deemed to be acceptance of these conditions of use unless otherwise agreed in writing, such written agreement to be sought from and issued by the copyright holder to the use or reliance upon this drawing.
 7. Layout plans show typical Turbine rotor diameter as per turbine drawing.
 8. Final levels may vary depending on local ground conditions.

- Drawing Legend**
- Planning Application Boundary
 - Proposed new access track (permanent)
 - Temporary Construction Tracks
 - Electrical Cable Trench
 - Hardstand
 - Turbine Foundation
 - Turbine Sweep Area
 - Cut
 - Fill
 - Temporary Hardstand Areas

PROJECT TITLE: Cunlaghfadda Green Energy Project			
DRAWING TITLE: Turbine Layout Plan Sheet 5 of 7			
PROJECT No.: 220825	DRAWING No.: 220825 - 04.5	SCALE: 1:500 @ A3	
DRAWN BY: FB	CHECKED BY: GO	DATE: 20.05.2026	REVISION.: P03
OS SHEET No.: 2209,2210,2273,2274			



Email: info@www.mkoireland.ie /Website: www.mkoireland.ie

T6

ITM 528789, 778419
Level - 63m O.D.
Blade Length 68m

- Project Design Drawing Notes**
1. Drawings issued are for planning application purposes only.
 2. Drawings not to be used for construction/contract conditions.
 3. Copyright, all rights reserved. No part herewith may be copied or reproduced partially or wholly in any form whatsoever without the prior notice of the copyright owner McCarthy Keville O'Sullivan.
 4. Do not scale off this drawing. Figured metric dimensions only should be taken off this drawing.
 5. All contractors, whether main or sub-contractors, must visit the site and are responsible for taking and checking any and all dimensions and levels that relate to the works.
 6. The use of or reliance upon this drawing shall be deemed to be acceptance of these conditions of use unless otherwise agreed in writing, such written agreement to be sought from and issued by the copyright holder to the use or reliance upon this drawing.
 7. Layout plans show typical Turbine rotor diameter as per turbine drawing.
 8. Final levels may vary depending on local ground conditions.

Drawing Legend

- Planning Application Boundary
- Proposed new access track (permanent)
- Electrical Cable Trench
- Hardstand
- Turbine Foundation
- Turbine Sweep Area
- Cut
- Fill
- Proposed Marsh Fritillary Enhancement Areas
- Temporary Hardstand Areas



PROJECT TITLE:
Cunlaghfadda Green Energy Project


DRAWING TITLE:
**Turbine Layout Plan
Sheet 6 of 7**

PROJECT No.: 220825	DRAWING No.: 220825 - 04.6	SCALE: 1:500 @ A3
DRAWN BY: FB	CHECKED BY: GO	DATE: 20.05.2026
OS SHEET No.:		REVISION.: P03

2209,2210,2273,2274



Email: info@www.mkoireland.ie /Website: www.mkoireland.ie

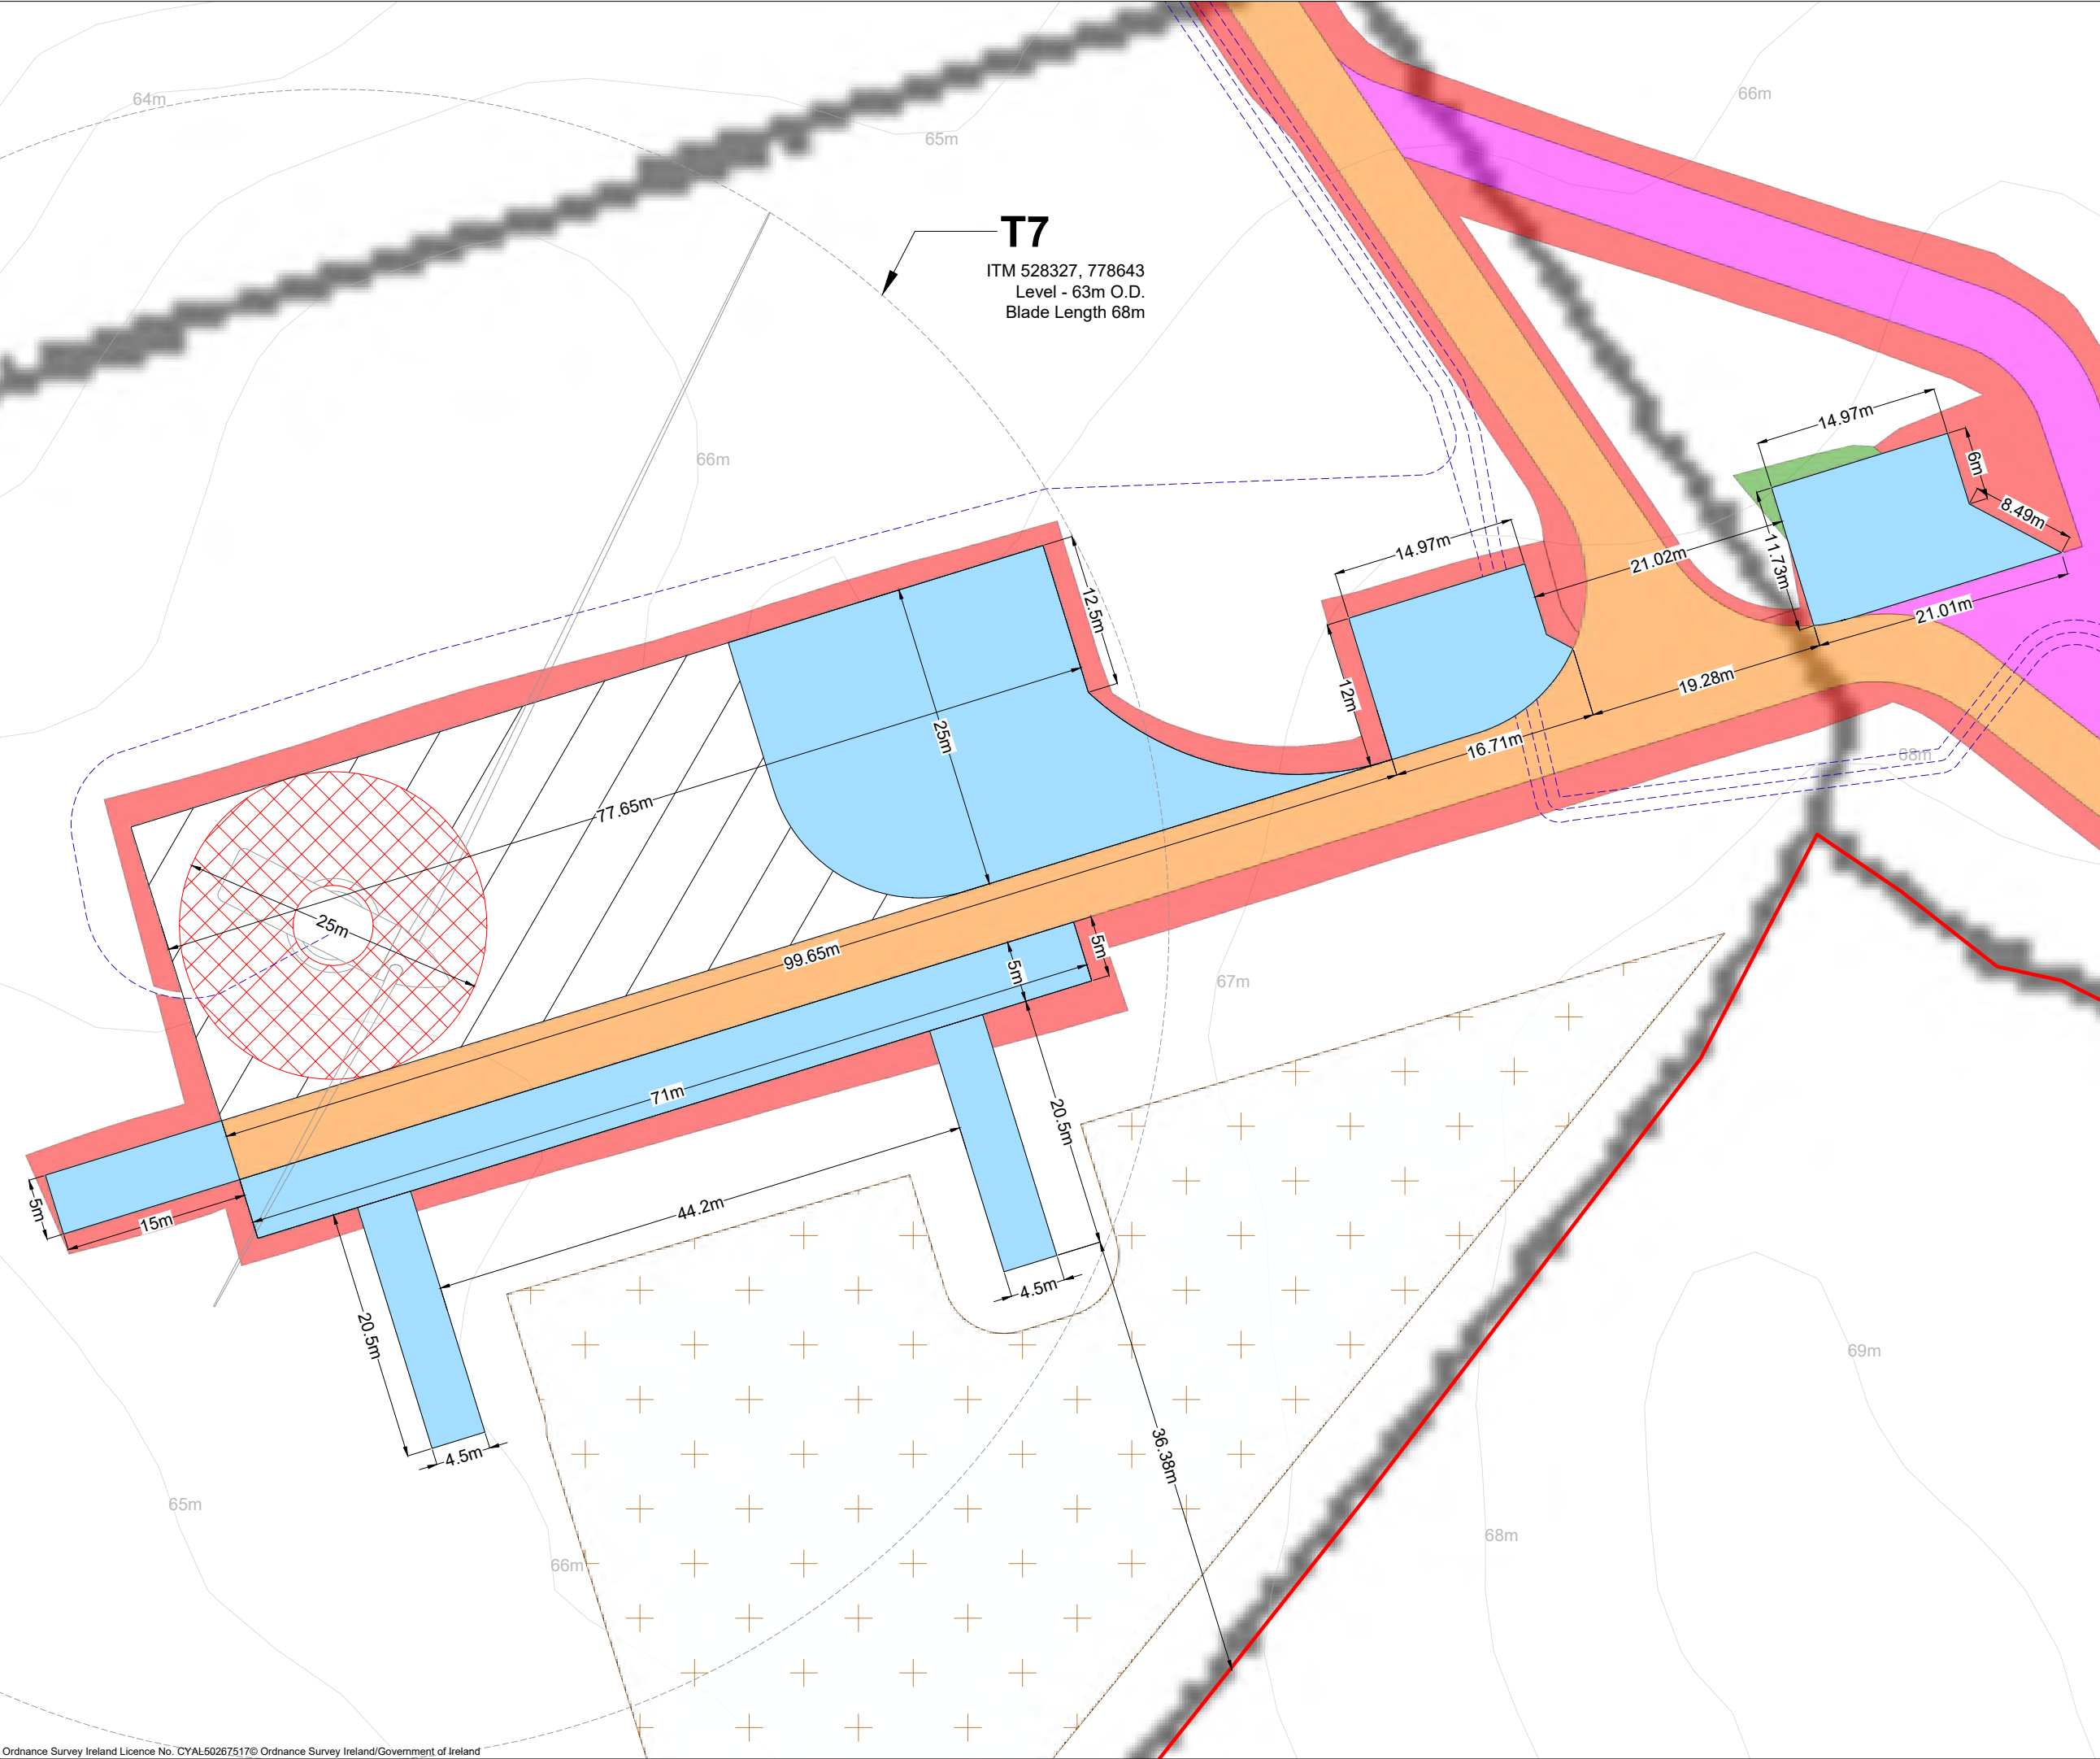

- Project Design Drawing Notes**
1. Drawings issued are for planning application purposes only.
 2. Drawings not to be used for construction/contract conditions.
 3. Copyright, all rights reserved. No part herewith may be copied or reproduced partially or wholly in any form whatsoever without the prior notice of the copyright owner McCarthy Keville O'Sullivan.
 4. Do not scale off this drawing. Figured metric dimensions only should be taken off this drawing.
 5. All contractors, whether main or sub-contractors, must visit the site and are responsible for taking and checking any and all dimensions and levels that relate to the works.
 6. The use of or reliance upon this drawing shall be deemed to be acceptance of these conditions of use unless otherwise agreed in writing, such written agreement to be sought from and issued by the copyright holder to the use or reliance upon this drawing.
 7. Layout plans show typical Turbine rotor diameter as per turbine drawing.
 8. Final levels may vary depending on local ground conditions.

Drawing Legend

- Planning Application Boundary
- Proposed new access track (permanent)
- Temporary Construction Tracks
- Electrical Cable Trench
- Hardstand
- Turbine Foundation
- Turbine Sweep Area
- Peat and Spoil Management Areas
- Cut
- Fill
- Temporary Hardstand Areas



PROJECT TITLE: Cunlaghfadda Green Energy Project			
DRAWING TITLE: Turbine Layout Plan Sheet 7 of 7			
PROJECT No.: 220825	DRAWING No.: 220825 - 04.7	SCALE: 1:500 @ A3	
DRAWN BY: FB	CHECKED BY: GO	DATE: 20.05.2026	REVISION.: P03
OS SHEET No.: 2209,2210,2273,2274			



Email: info@www.mkoireland.ie/Website: www.mkoireland.ie