




APPENDIX 12-2

NOISE STUDY AREA

APPENDIX 12-2. OPERATIONAL TURBINE NOISE STUDY AREA

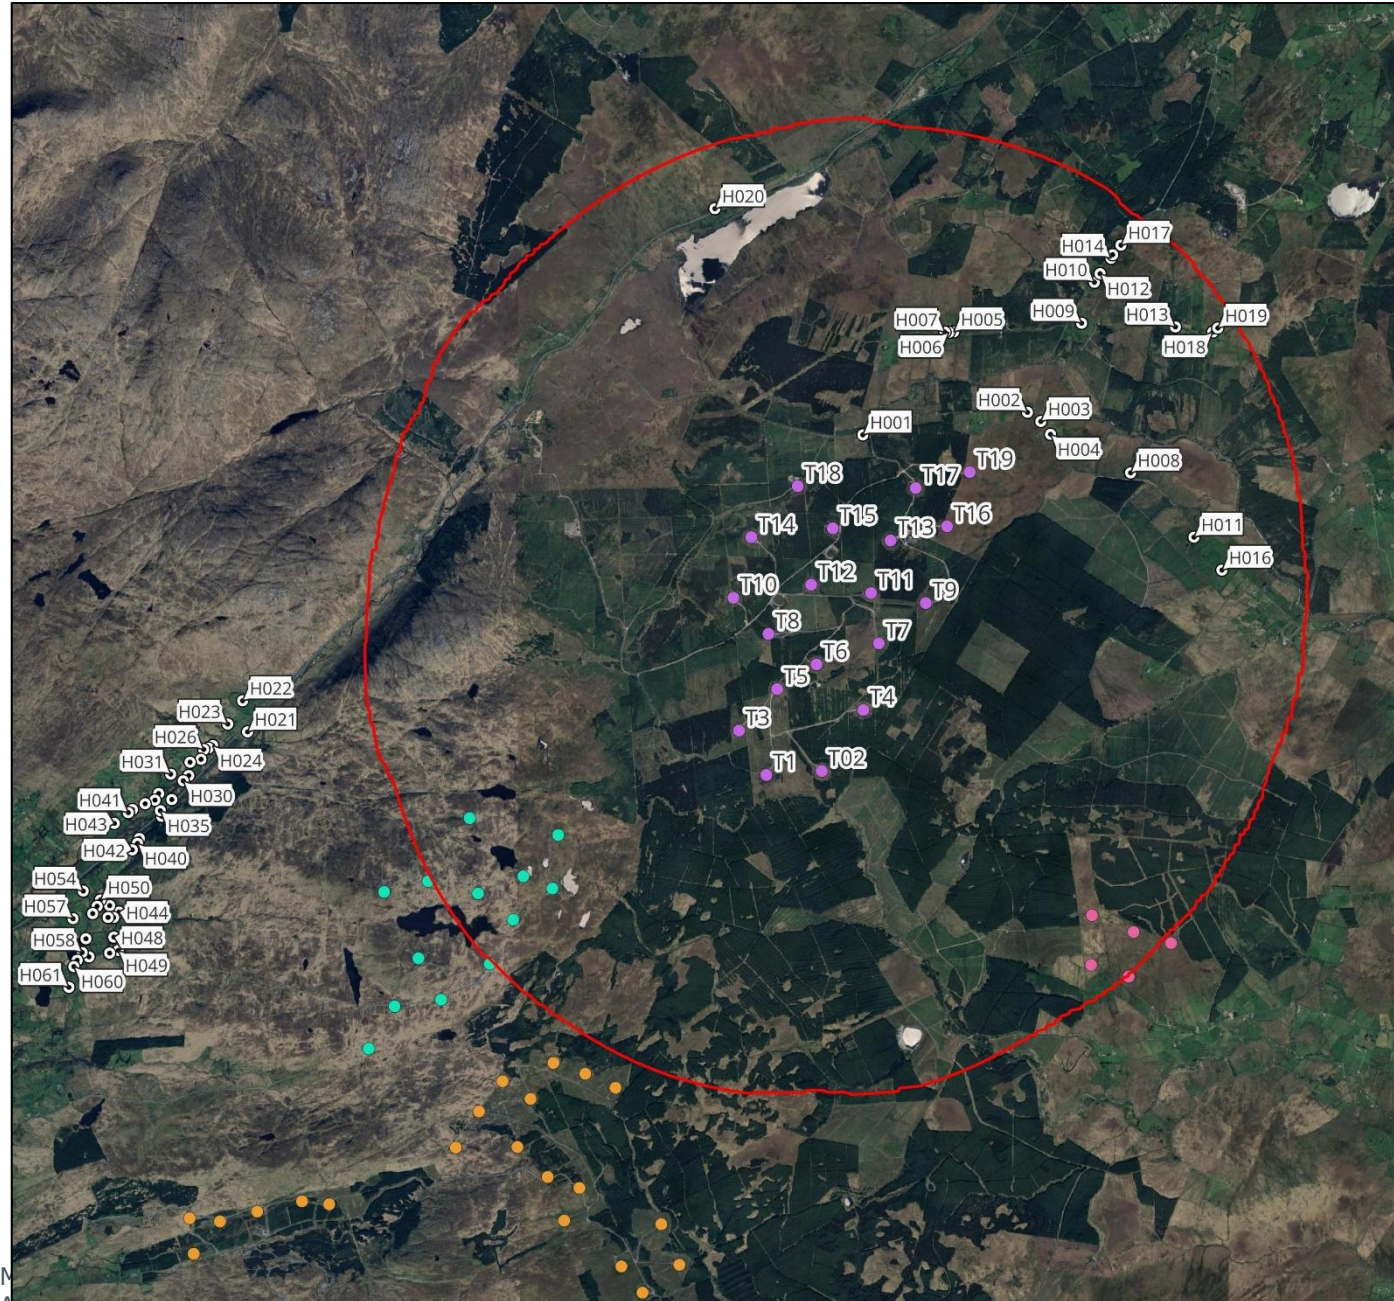

Project: Meenbog Wind Farm

Description: Operational Study Area

- Study Area 25 dB Contour
- Proposed Turbine Locations
- Noise Sensitive Locations

Cumulative Wind Farms

- Barnesmore Repowering
- Meenakeeran Wind Farm
- Straness Wind Farm

Google Satellite



Trinity
Consultants

awnconsulting

The Tecpro Building, Clonsilla Business and Technology Park,
Dublin 17

T: +353 1 847 4220 | F: +353 1 847 4257