




APPENDIX 15 -3

TRAFFIC COUNTS


Appendix 15-3 Traffic Count Data

Location	Source
1 – N56 National Road between Mountcharles and Drimark	Automatic traffic counter (TII) – year 2025
2 – N56 National Road north of Donegal	Automatic traffic counter (TII) – year 2025
3 – N15 National Road between Donegal and Ballybofey	Automatic traffic counter (TII) – year 2025


Automatic Traffic Count Data – N56 between Mountcharles and Drimark , Year 2025 - TII

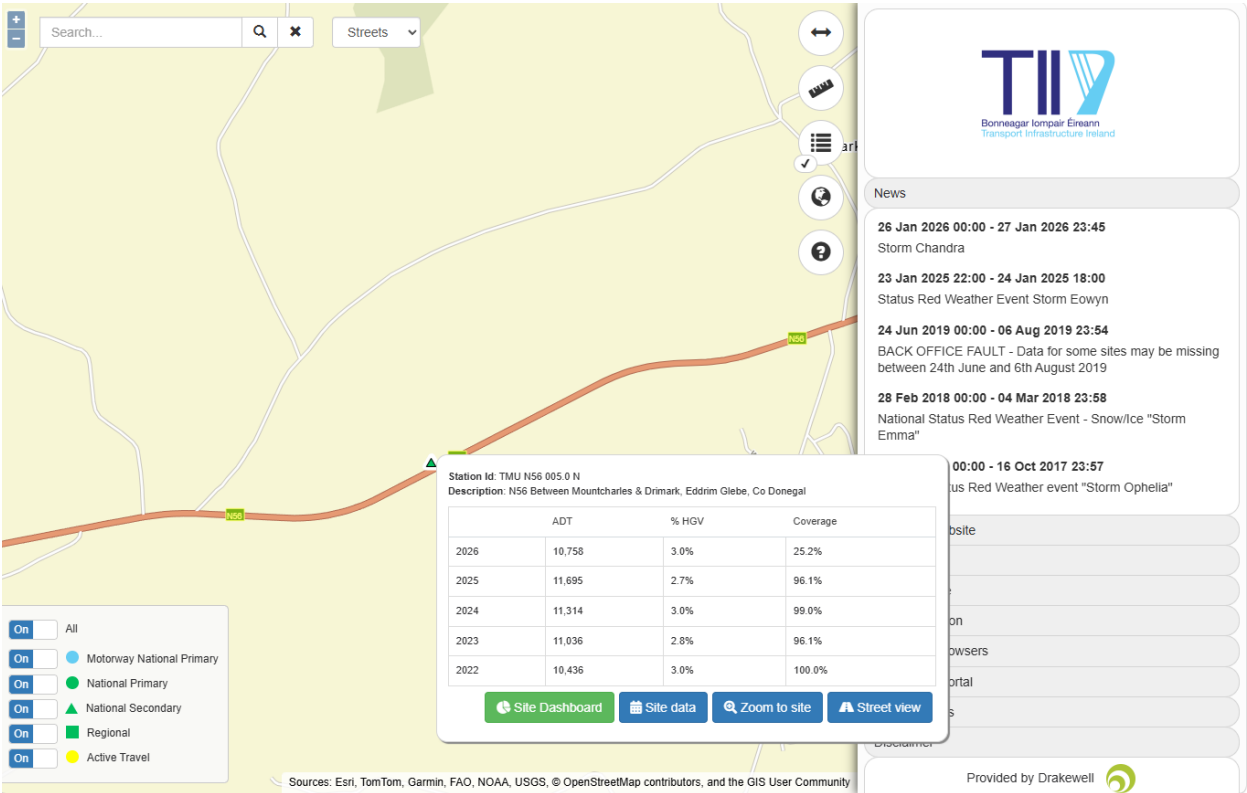

Automatic Traffic Count Data – N56 north of Donegal, Year 2025 - TII

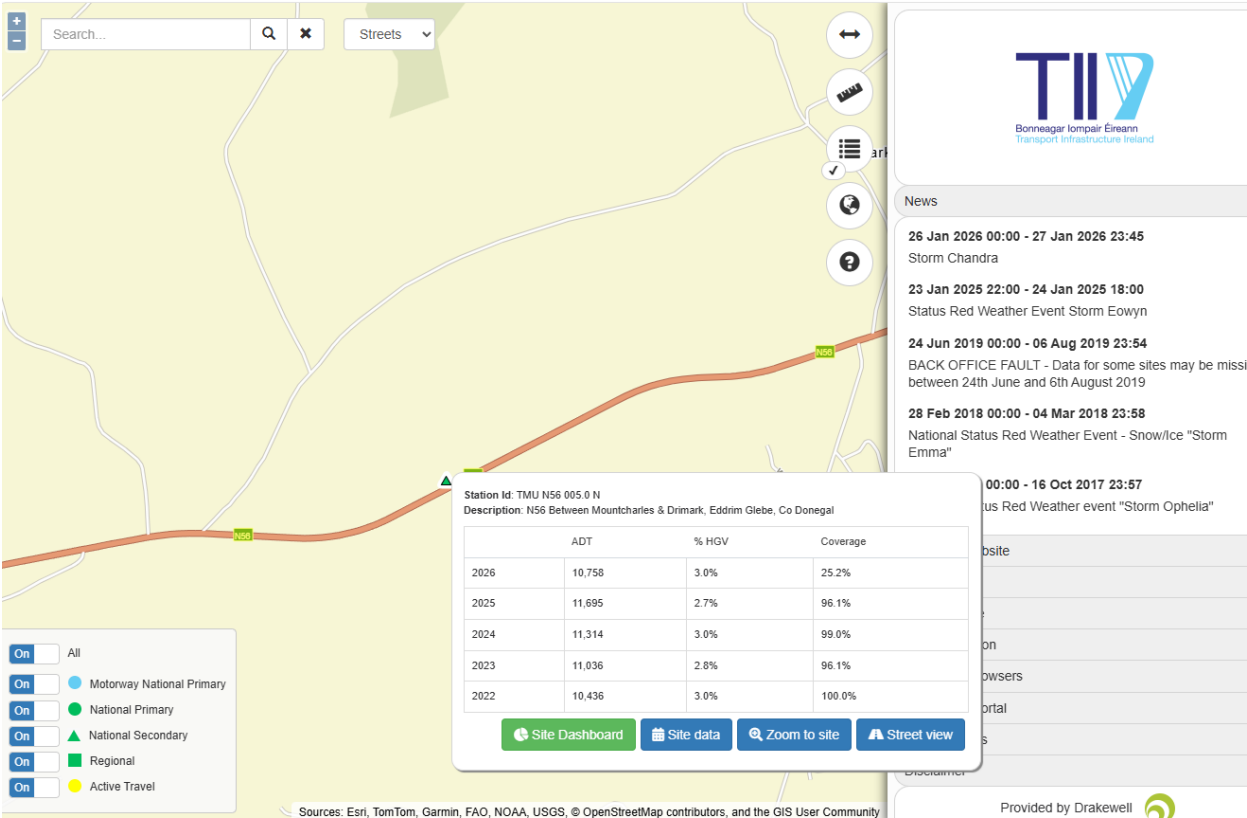

Automatic Traffic Count Data – N15 between Ballybofey and Donegal Town, Year 2025 - TII

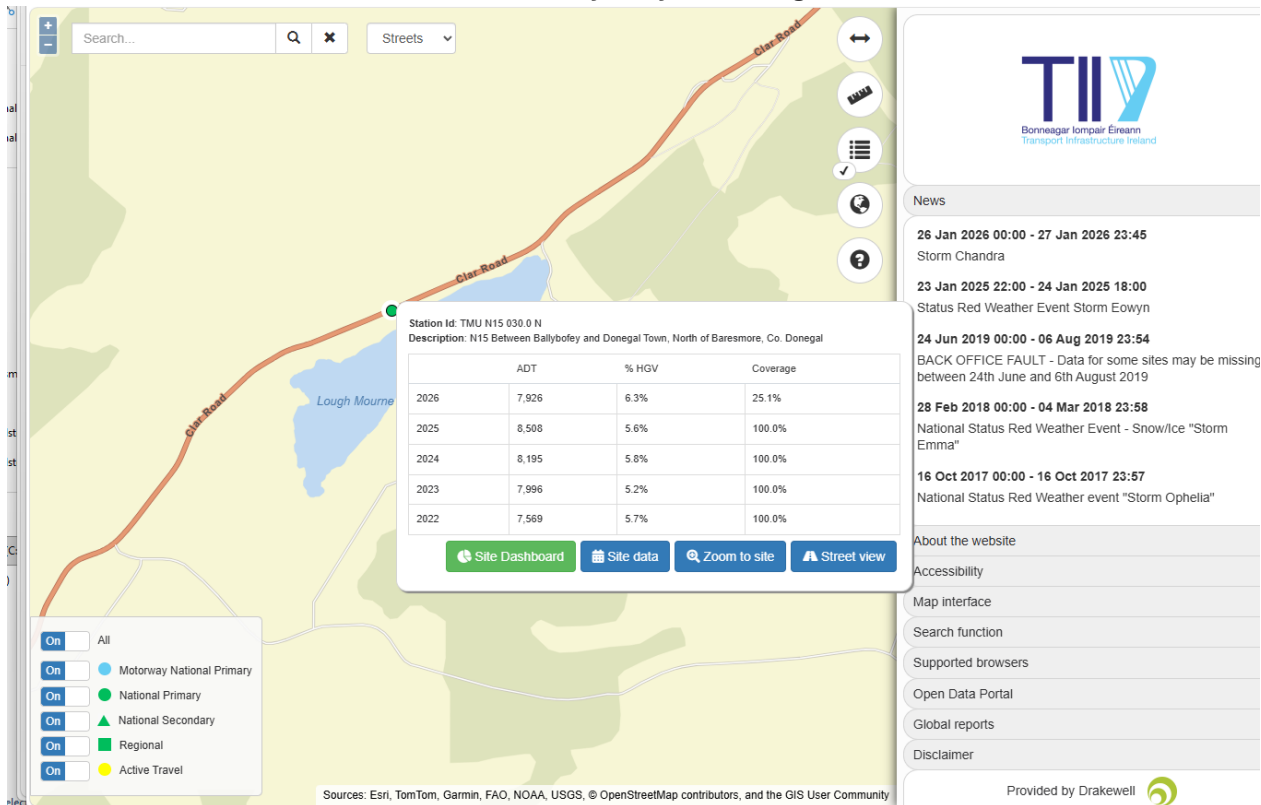

Site Name TMU N15 030.0 N Site ID 000000020151 Grid 206822389901 Description N15

Direction: South Time Period: 1 hour Class: Any Exclude data: None

Average Daily Flow		
00:00		16
01:00		10
02:00		7
03:00		8
04:00		17
05:00		43
06:00		104
07:00		240
08:00		263
09:00		199
10:00		172
11:00		195
12:00		231
13:00		255
14:00		256
15:00		271
16:00		275
17:00		250
18:00		207
19:00		121
20:00		88
21:00		83
22:00		41
23:00		25
07-19		2816
06-22		3213
06-24		3279
00-24		3380
am Peak	08:00	
Peak Volume		263
Peak Factor		0.915
pm Peak	16:00	
Peak Volume		275
Peak Factor		0.972

Site Name TMU N15 030.0 N Site ID 000000020151 Grid 206822389901 Description N1:

Direction: North ▼

Time Period: 1 hour ▼

Class: Any ▼

Exclude data: None ▼

Average Daily Flow

00:00	20
01:00	16
02:00	17
03:00	11
04:00	13
05:00	17
06:00	48
07:00	146
08:00	192
09:00	168
10:00	172
11:00	209
12:00	237
13:00	250
14:00	253
15:00	281
16:00	342
17:00	335
18:00	229
19:00	158
20:00	103
21:00	66
22:00	48
23:00	31
07-19	2815
06-22	3190
06-24	3269
00-24	3362
am Peak	11:00
Peak Volume	209
Peak Factor	0.932
pm Peak	16:00
Peak Volume	342
Peak Factor	0.937