

Lightning
Finial

Anemometer

Wind Vane

80m

Anti Climbing Device
Spikes

Reinforced Concrete
Foundation

75mm Blinding

2.6m

Paladin Fence

Mesh Panel




3.1m

Front/Sectional Elevation

1:250

LOCATION ON CONTEXT MAP

1:5,000

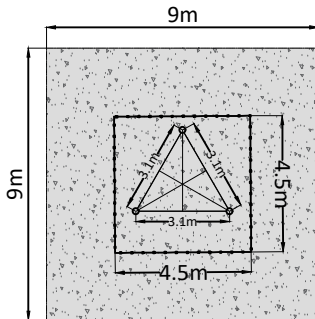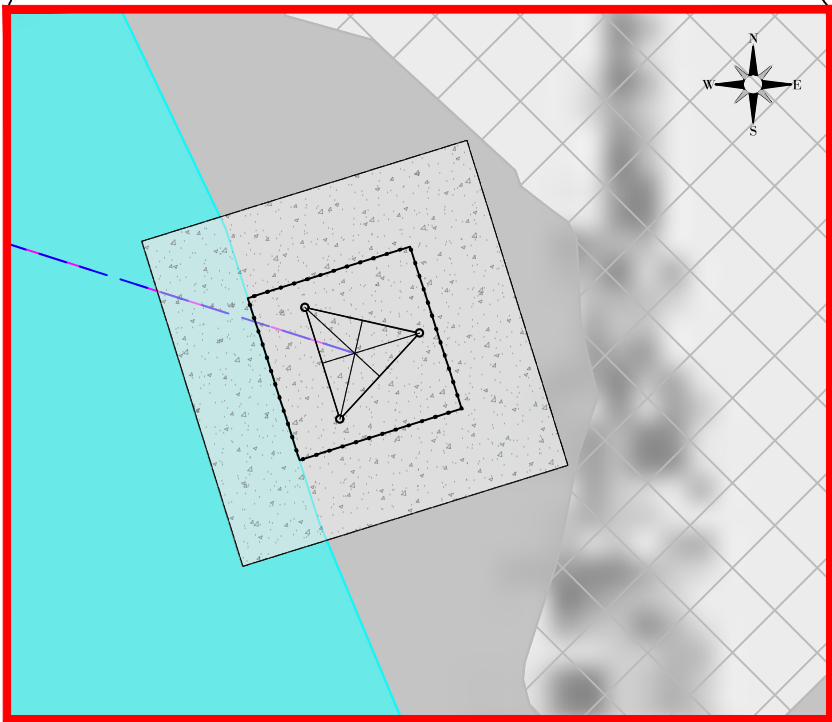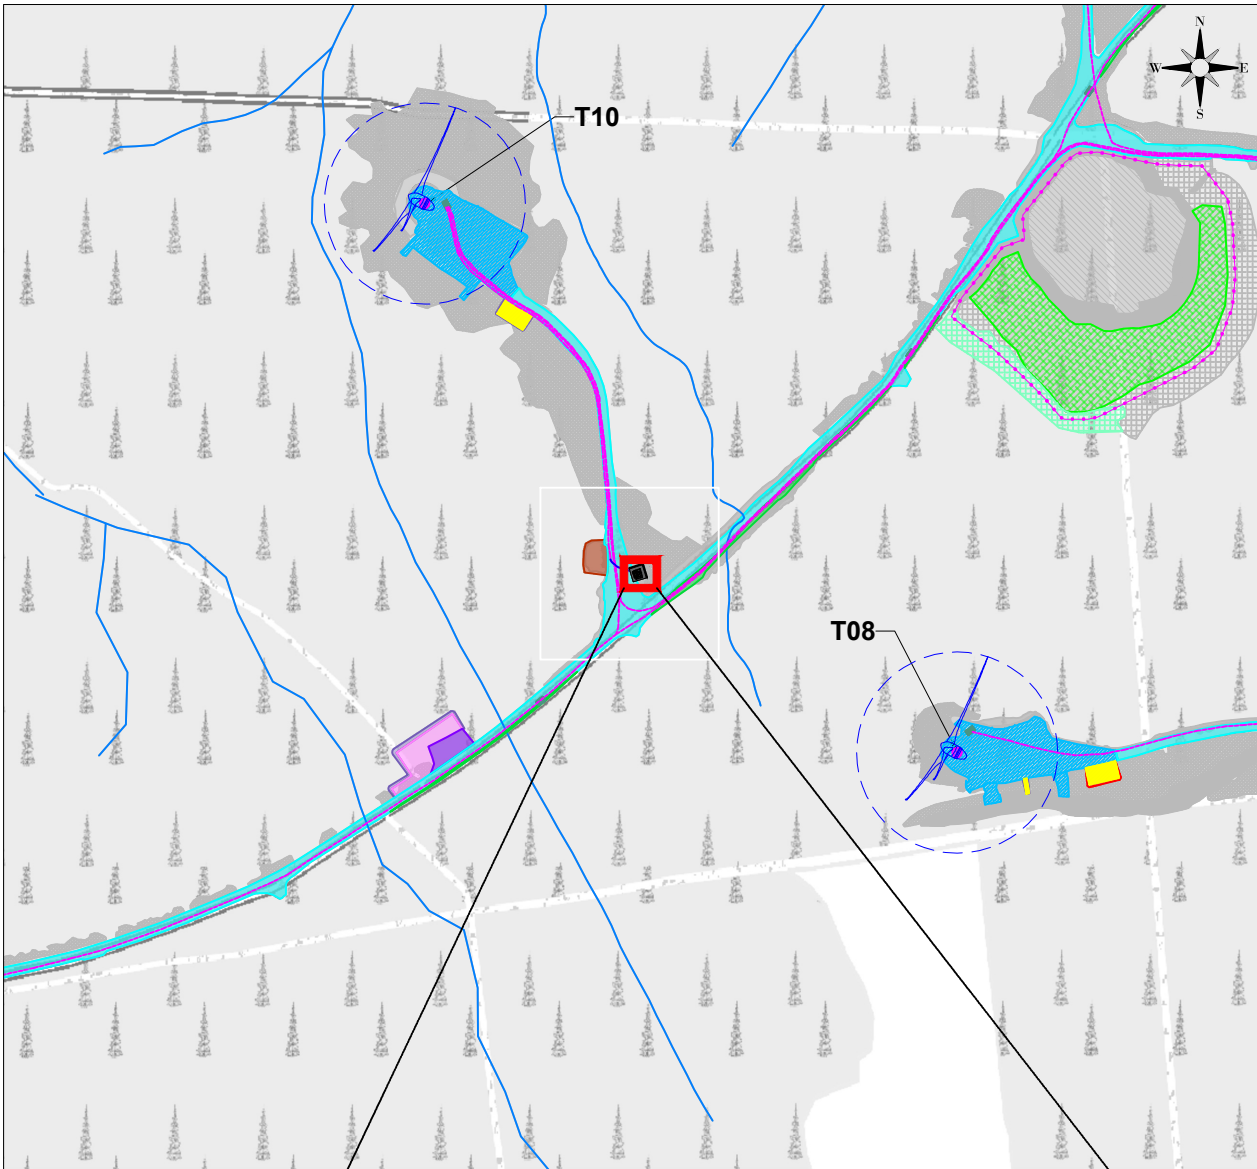

Plan

1:250

A	18/03/2026	M.B.	L.P.	FIRST ISSUE	ENGINEER		PROJECT				
					 AFRY AFRY Ireland Ltd. The Hyde Building, The Park, Carrickmines, D18VC44 Ireland Tel. +353 (0) 1 845 5031	CLIENT					
						TITLE					
REV	DATE	DRAWN BY	CHECKED BY	DETAILS	DRAWN BY	DATE	PAPER SIZE	SCALE	MEENBOG WIND FARM		REVISION
		M. BROWNE				18/03/2026	A3	AS SHOWN	MET MAST ELEVATION AND PLAN		
		CHECKED AND APPROVED				DATE	STATUS	DRAWING NUMBER			
		L. POWER				18/03/2026	PROSPECTIVE	MNBG d023.2.1			A
X:\348\01\Cad\Projects\Industrial\Meenbog\1\NBS Drawings\NBS 0023 Met Mast.dwg Plotted - 3/26/2026 17:36:45											