


LEGEND

- SOLID SITE ROADS
- AREAS OF CUT
- AREAS OF FILL
- SIDE CASTING
- STONE BERMS
- TEMP. CONSTRUCTION COMPOUND
- AS BUILT DUCTING
- PULL PIT LOCATION

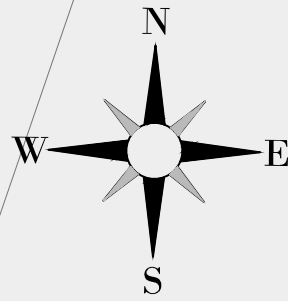

NOTES

- These drawings have been prepared solely for planning application purposes.
- The drawings shall not be used for construction, setting out, or contractual purposes.
- Copyright © AFRY Ireland. All rights reserved. No part of these drawings may be reproduced, stored, or transmitted in any form without the prior written consent of the copyright holder.
- Do not scale from these drawings. Only figured dimensions shown on the drawings shall be used.
- Existing and proposed levels shown are subject to confirmation and may vary depending on local ground conditions and detailed site investigations.

NOTES

REV	DATE	DRAWN BY	CHECKED BY	DETAILS
A	04/06/2026	M.B.	L.P.	FIRST ISSUE

ENGINEER



AFRY Ireland Ltd.
The Hyde Building, The Park,
Carrickmines,
D18VC44
Ireland
Tel: +353 (0) 1 845 5031

CLIENT

PROJECT

MEENBOG WIND FARM

TITLE

TEMPORARY CONSTRUCTION COMPOUND 1

REVISION

A

DRAWN BY

M. BROWNE

DATE

04/06/2026

PAPER SIZE

A1

SCALE

1:200

CHECKED AND APPROVED

L. POWER

DATE

04/06/2026

STATUS

EXISTING

DRAWING NUMBER

MNBG d046.1.1