
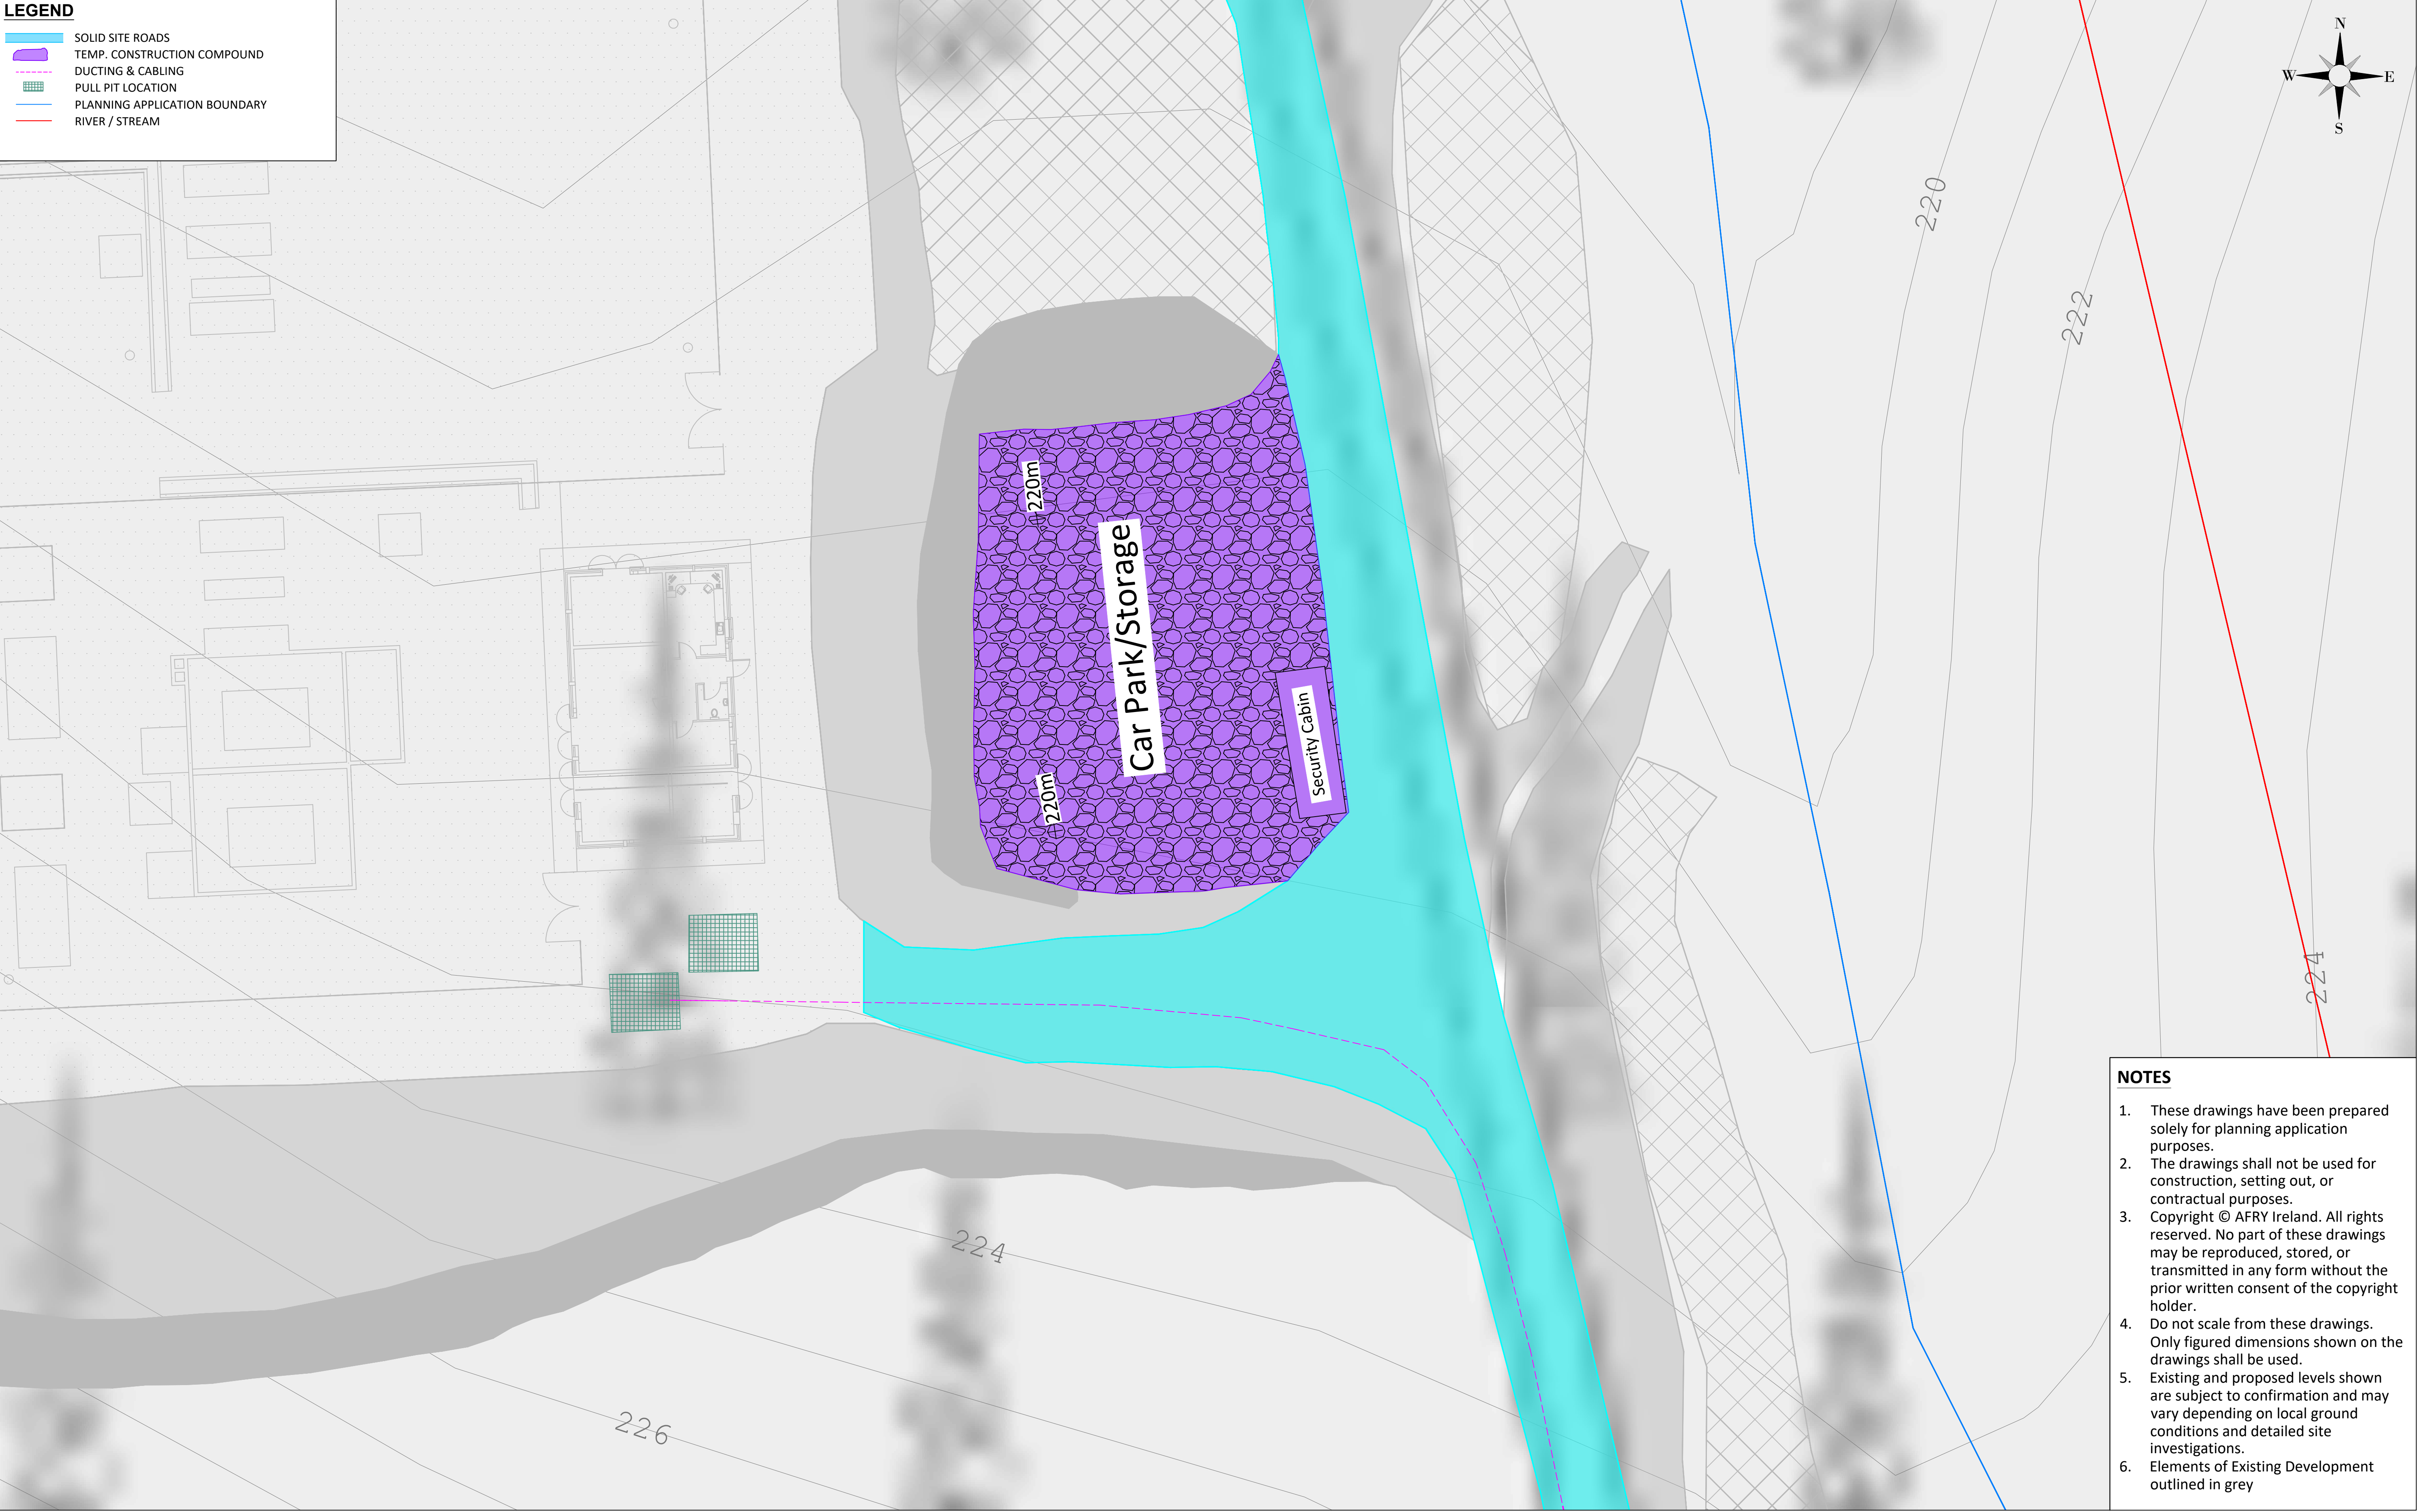


LEGEND

- SOLID SITE ROADS
- TEMP. CONSTRUCTION COMPOUND
- DUCTING & CABLING
- PULL PIT LOCATION
- PLANNING APPLICATION BOUNDARY
- RIVER / STREAM

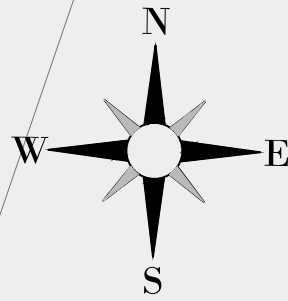

- NOTES**
- These drawings have been prepared solely for planning application purposes.
 - The drawings shall not be used for construction, setting out, or contractual purposes.
 - Copyright © AFRY Ireland. All rights reserved. No part of these drawings may be reproduced, stored, or transmitted in any form without the prior written consent of the copyright holder.
 - Do not scale from these drawings. Only figured dimensions shown on the drawings shall be used.
 - Existing and proposed levels shown are subject to confirmation and may vary depending on local ground conditions and detailed site investigations.
 - Elements of Existing Development outlined in grey

NOTES

A	23/06/2026	M.B.	L.P.	FIRST ISSUE
REV	DATE	DRAWN BY	CHECKED BY	DETAILS

ENGINEER		AFRY Ireland Ltd. The Hyde Building, The Park, Carrickmines, D18VC44 Ireland Tel: +353 (0) 1 845 5031	
DRAWN BY M. BROWNE		DATE 23/06/2026	
CHECKED AND APPROVED L. POWER		DATE 23/06/2026	



CLIENT		PROJECT MEENBOG WIND FARM	
PAPER SIZE A1		TITLE TEMPORARY CONSTRUCTION COMPOUND 1	
SCALE 1:200		DRAWING NUMBER MNBG d046.2.1	
STATUS PROSPECTIVE		REVISION A	