



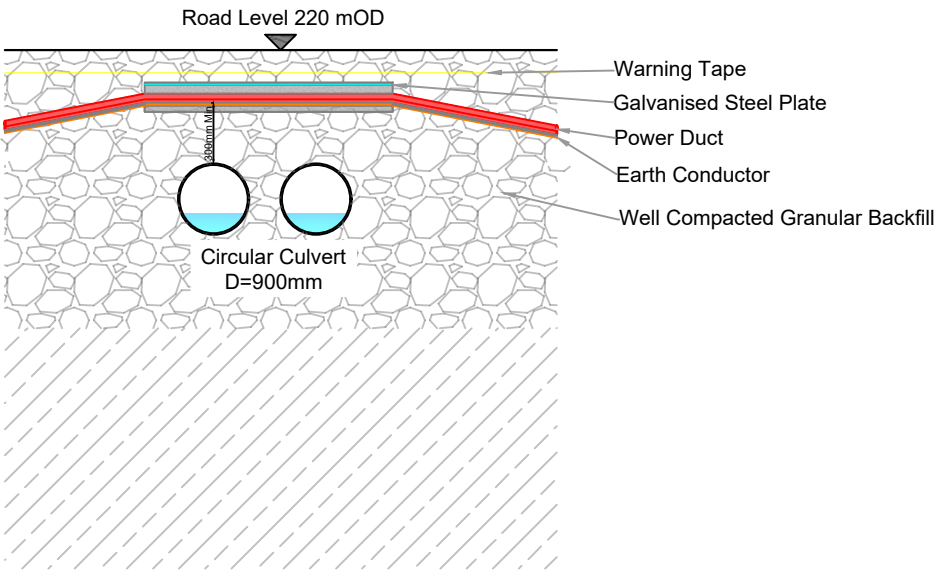

Culvert(PC3) - Cross Section  
Scale 1:100

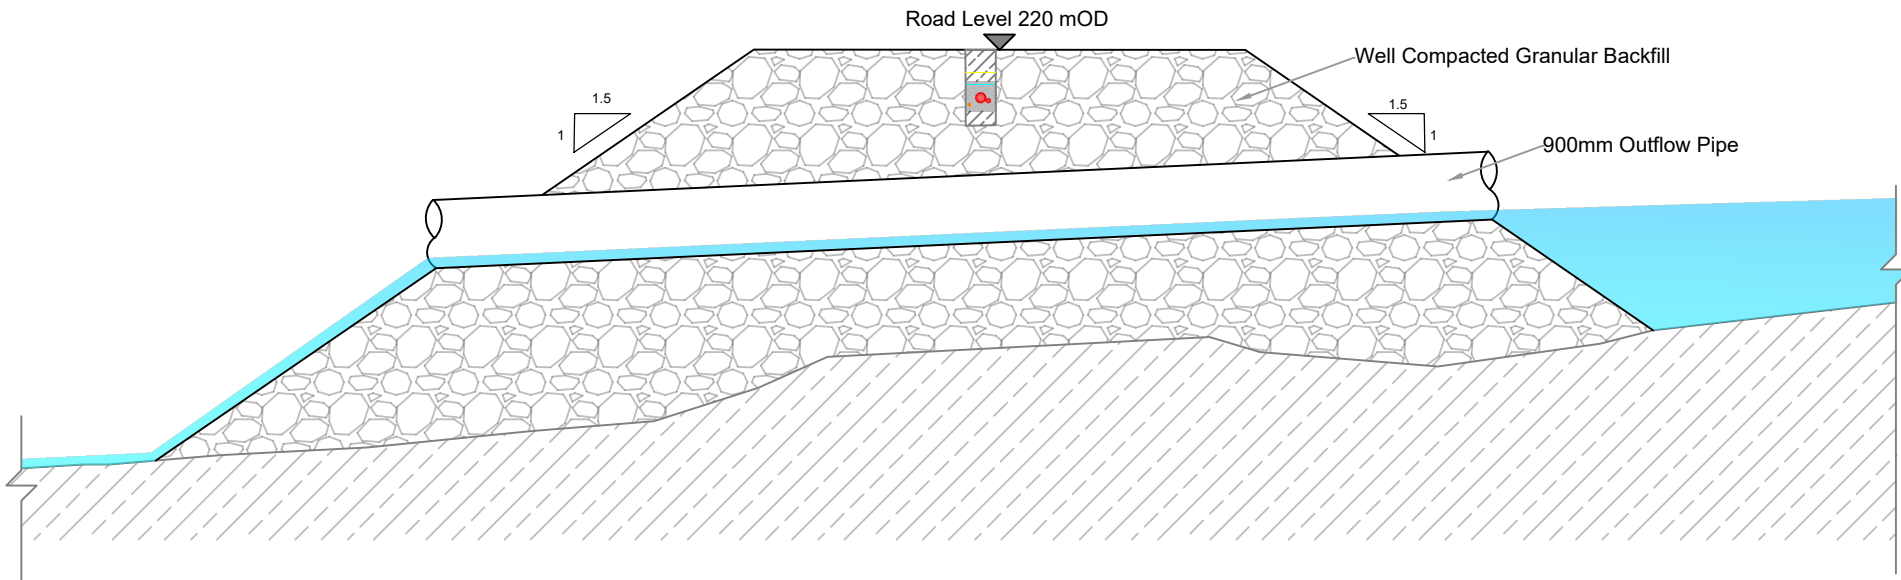

Culvert(PC3) - Longitudinal Section  
Scale 1:100

|       |                |                 |                     |                       |                    |   |  |                                       |                                          |                                                          |                                                    |                                  |
|-------|----------------|-----------------|---------------------|-----------------------|--------------------|---|--|---------------------------------------|------------------------------------------|----------------------------------------------------------|----------------------------------------------------|----------------------------------|
| NOTES |                |                 |                     |                       |                    | <div>ENGINEER</div> <div><div></div><div>AFRY Ireland Ltd.<br/>The Hyde Building, The Park,<br/>Carrickmines,<br/>D18VC44<br/>Ireland<br/>Tel. +353 (0) 1 845 5031</div></div>   |  | <div>CLIENT</div>                     |                                          | <div>PROJECT</div> <div>MEENBOG WIND FARM</div>          |                                                    |                                  |
|       |                |                 |                     |                       |                    |   |  |                                       |                                          | <div>TITLE</div> <div>CULVERT CROSSING DETAILS PC3</div> |                                                    | <div>REVISION</div> <div>A</div> |
|       |                |                 |                     |                       |                    | <div>DRAWN BY</div> <div>R. HUGHES</div>   |  | <div>DATE</div> <div>09/06/2026</div> | <div>PAPER SIZE</div> <div>A3</div>      | <div>SCALE</div> <div>1:100</div>                        |                                                    |                                  |
|       |                |                 |                     |                       |                    | <div>CHECKED AND APPROVED</div> <div>M. BROWNE</div>   |  | <div>DATE</div> <div>09/06/2026</div> | <div>STATUS</div> <div>PROSPECTIVE</div> |                                                          | <div>DRAWING NUMBER</div> <div>MNBG d048.3.2</div> |                                  |
|       | <div>REV</div> | <div>DATE</div> | <div>DRAWN BY</div> | <div>CHECKED BY</div> | <div>DETAILS</div> | <div>Project - 22082523 18.01.48<br/>2.00.00.00.00.00.00.00.00.00.00.00.00.00.00.00.00.00.