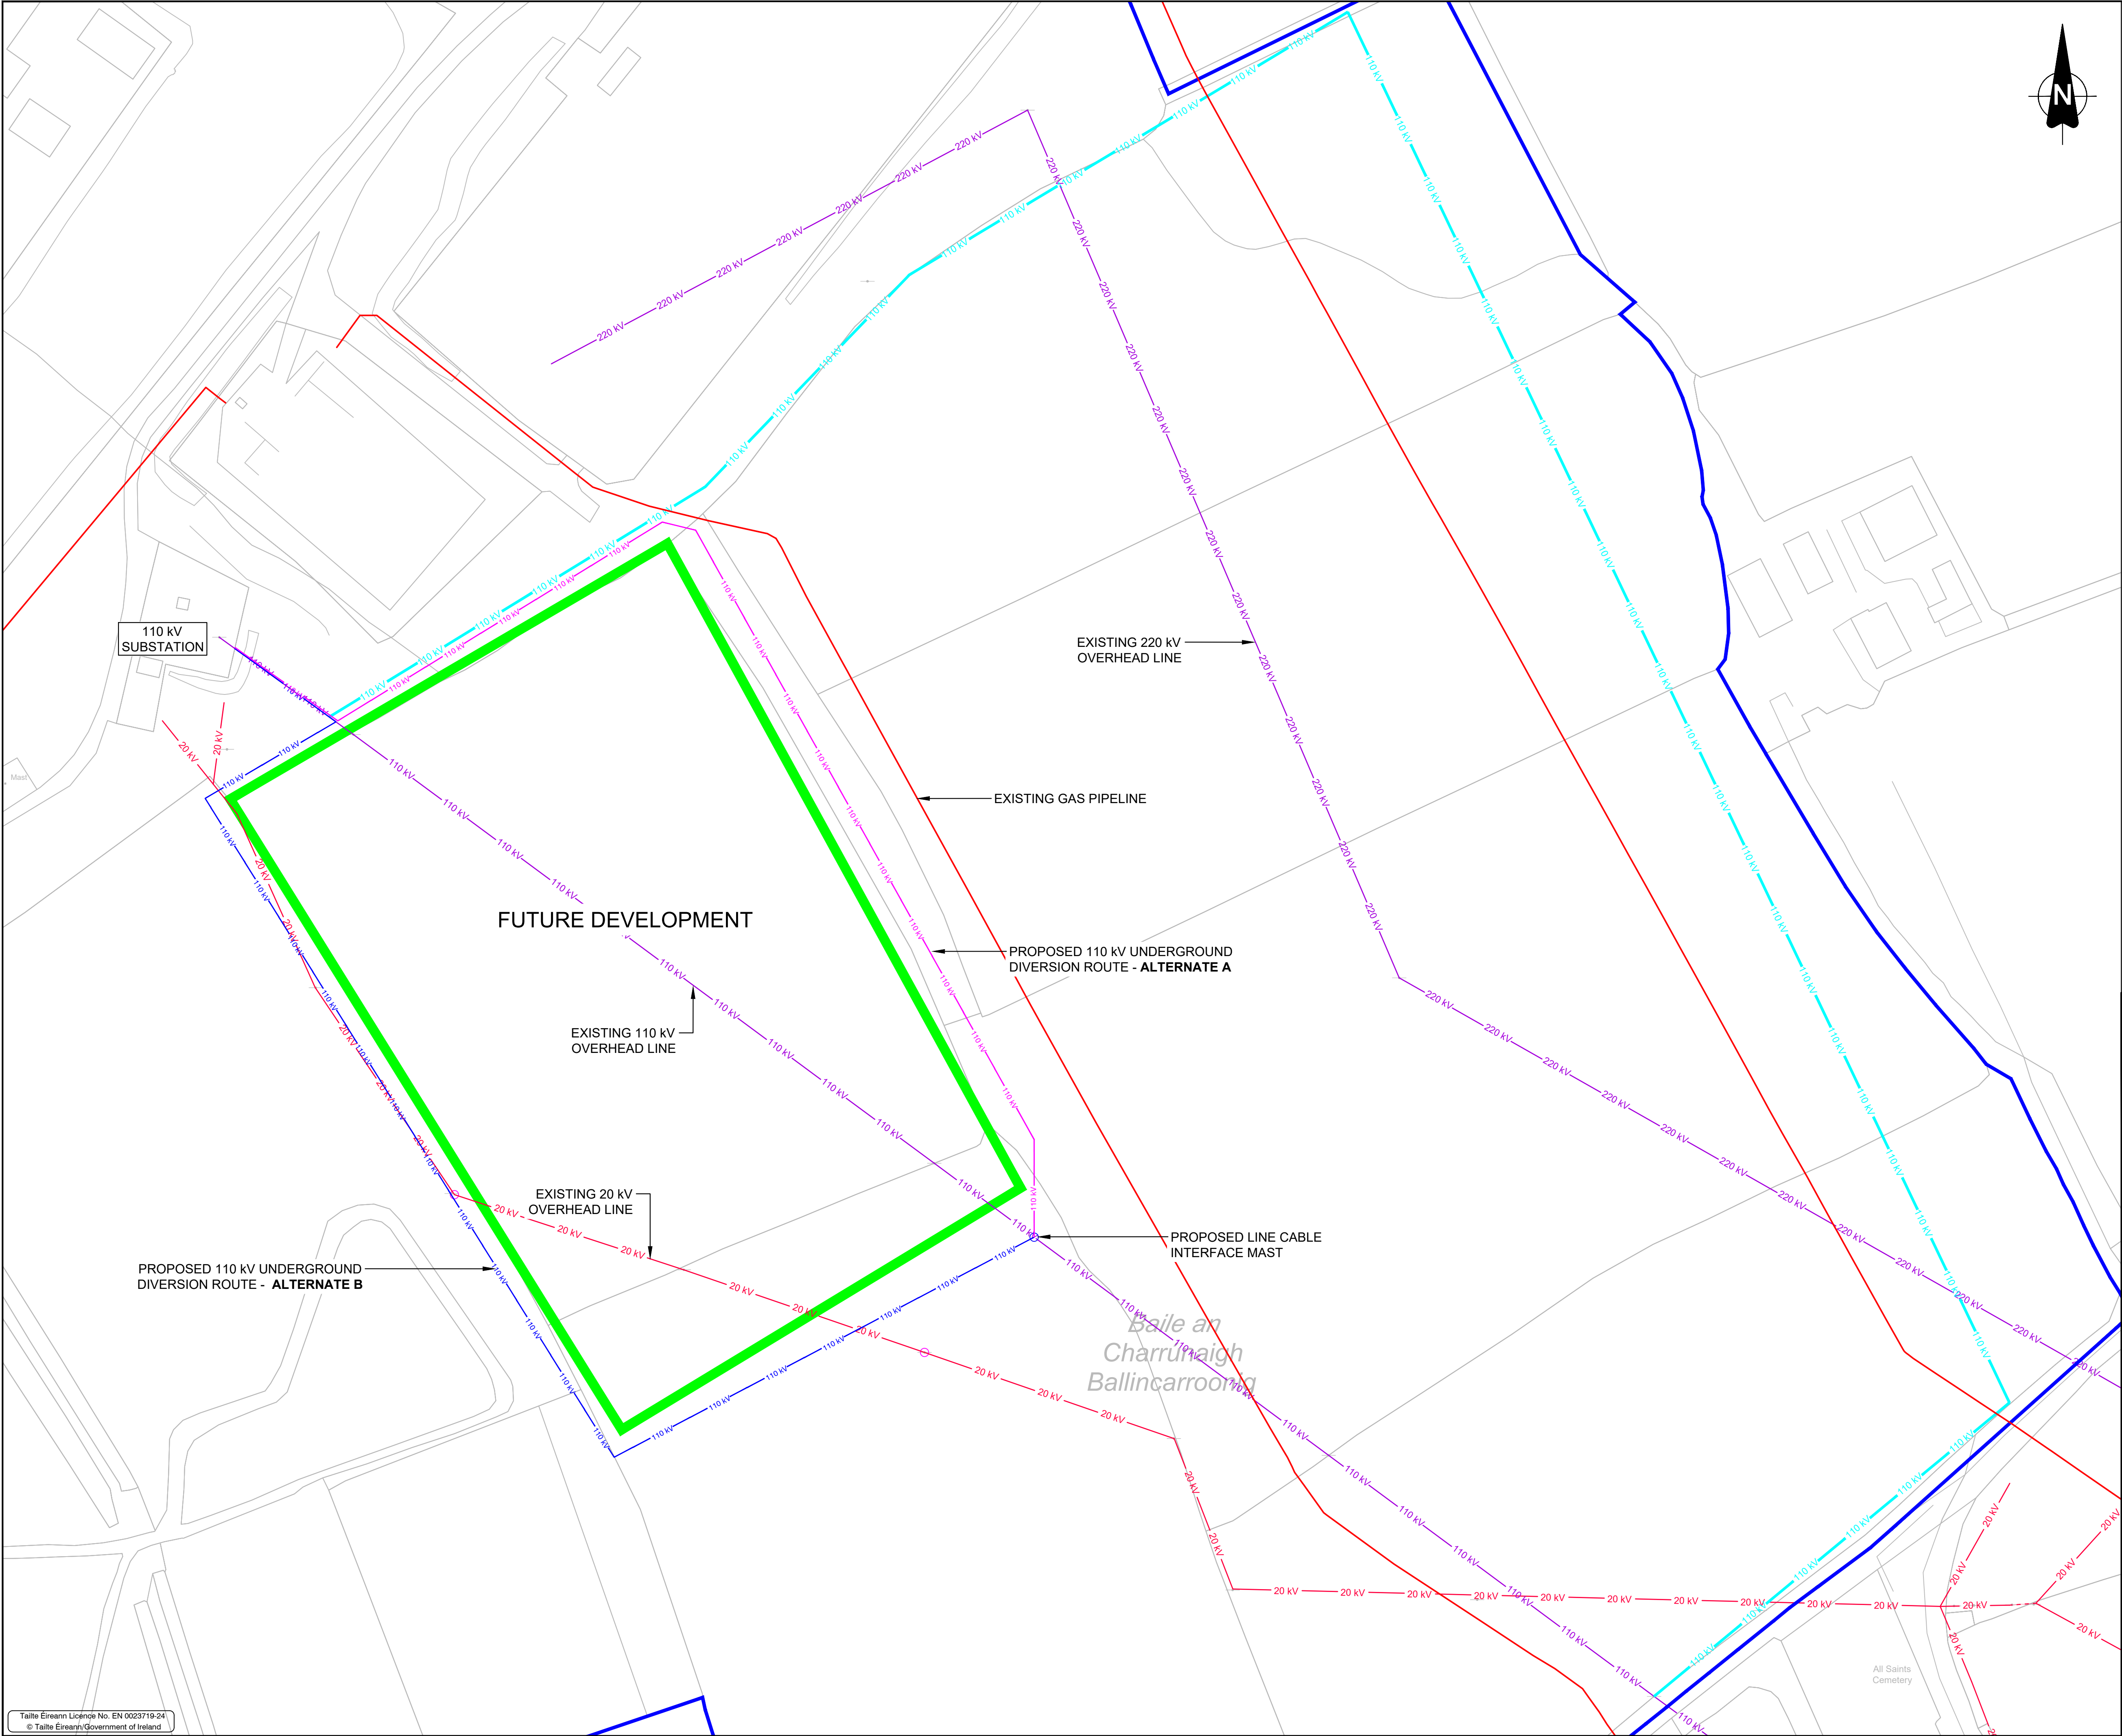


NOTES:

1. DRAWING NOT TO BE SCALED. FIGURED DIMENSIONS ONLY TO BE USED.

LEGEND:

- LAND OWNERSHIP BOUNDARY
- FUTURE DEVELOPMENT SITE BOUNDARY
- EXISTING 220 kV OVERHEAD LINE
- EXISTING 110 kV OVERHEAD LINE
- EXISTING 20 kV OVERHEAD LINE
- PROPOSED 110 kV UNDERGROUND DIVERSION ROUTE -ALTERNATE A
- PROPOSED 110 kV UNDERGROUND DIVERSION ROUTE -ALTERNATE B
- EXISTING GAS PIPELINE

This drawing utilises Tailte Éireann map sheet numbers: 6473-D, 6474-C

Tailte Éireann Licence No. CYAL50386075 © Tailte Éireann - Surveying

REV	DATE	REVISION DESCRIPTION	DRN	PROD	VER	APP
0	22/04/26	ISSUED FOR INFORMATION TO ACP	KS	RC	AK	JH

COPYRIGHT © ESB
ALL RIGHTS RESERVED. NO PART OF THIS WORK MAY BE MODIFIED, REPRODUCED OR COPIED IN ANY FORM OR BY ANY MEANS - GRAPHIC, ELECTRONIC OR MECHANICAL, INCLUDING PHOTOCOPYING, RECORDING, TAPING OR USED FOR ANY PURPOSE OTHER THAN ITS DESIGNATED PURPOSE, WITHOUT THE WRITTEN PERMISSION OF ESB.

PURPOSE OF ISSUE - PRELIMINARY UNLESS INDICATED

CLIENT APPROVAL ☒ PLANNING ☐ TENDER ☐ CONSTRUCTION ☐ AS-BUILT ☐

CLIENT
ESB GENERATION & TRADING
ASSET DEVELOPMENT

PROJECT
AGHADA

CONTRACT
-

DRAWING TITLE
110 kV LINE DIVERSION
SITE LAYOUT PLAN

PRODUCTION UNIT
GENERATION ENGINEERING



Engineering and Major Projects,
One Dublin Airport Central, Dublin Airport,
Cloghran, Co. Dublin, K67 XF72, Ireland.
Tel: +353 (0)1 703 8000 Web: www.esb.ie
Engineering and Major Projects is a division of ESB.

DRAWN	PRODUCED	VERIFIED	APPROVED	APPROVAL DATE
KS	RC	AK	-	-
CLIENT REF	NO. OF SHTS	SIZE	SCALE	
	1 OF 1	A1	1:1000	

DRAWING NUMBER
P000491-CE21-0041-001-000