



North

+44.601


+47.384

Notes

1. For planning purposes only. Not for construction.
2. All dimensions are in metres unless otherwise noted.

Key to symbols

- | | |
|---|-------------------------------------|
|  | Application Site Boundary |
|  | Proposed Equipment / Infrastructure |
|  | Palisade Fence |
|  | Post & Rail Fence |
|  | 4m High Lighting Pole |
|  | 15m High Lightning Mast |
|  | Temporary Construction Compound |
|  | Asphalt Finish |
|  | Concrete Finish |
|  | Hardstanding |
|  | Existing Trees/Hedgerows |
| +XXXX  | Existing Site Level |
| +XXXX  | Proposed Site Level |

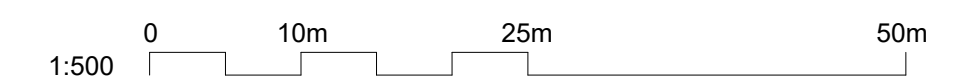

Reference drawings

229101684-MMD-01-XX-DR-C-0120 - Site Layout - Key Plan
229101684-MMD-01-XX-DR-C-0130 - Contiguous Site Elevations

PL1	25/06/2026	SHY	Planning Issue	GR	NR
Rev	Date	Drawn	Description	Ch'k'd	App'd



South Block
Rockfield
Dundrum
Dublin 16
Ireland
T +353 (0)1 291 6700
F
W www.mottmac.com

Client	
--------	--



Title	Donore 110 kV Substation Site Layout
-------	---

Designed	ESB		Eng check	ESB	
Drawn	S. Healy		Coordination	A. Sethi	
Dwg check	G. Reid		Approved	N. Roche	
Scale at A1	Status		Rev	Security	
1:500	APR		PL1	STD	

Drawing Number	229101684-MMD-01-XX-DR-C-0121
----------------	-------------------------------

OS Mapping Reference: OS2318-D	CYAL50441214 © Tailte Éireann - Surveying
-----------------------------------	---

© Mott MacDonald Ireland

This document is issued for the party which commissioned it and for specific purposes connected with the captioned project only. It should not be relied upon by any other party or used for any other purpose.

We accept no responsibility for the consequences of this document being relied upon by any other party, or being used for any other purpose, or containing any error or omission which is due to an error or omission in data supplied to us by other parties.