

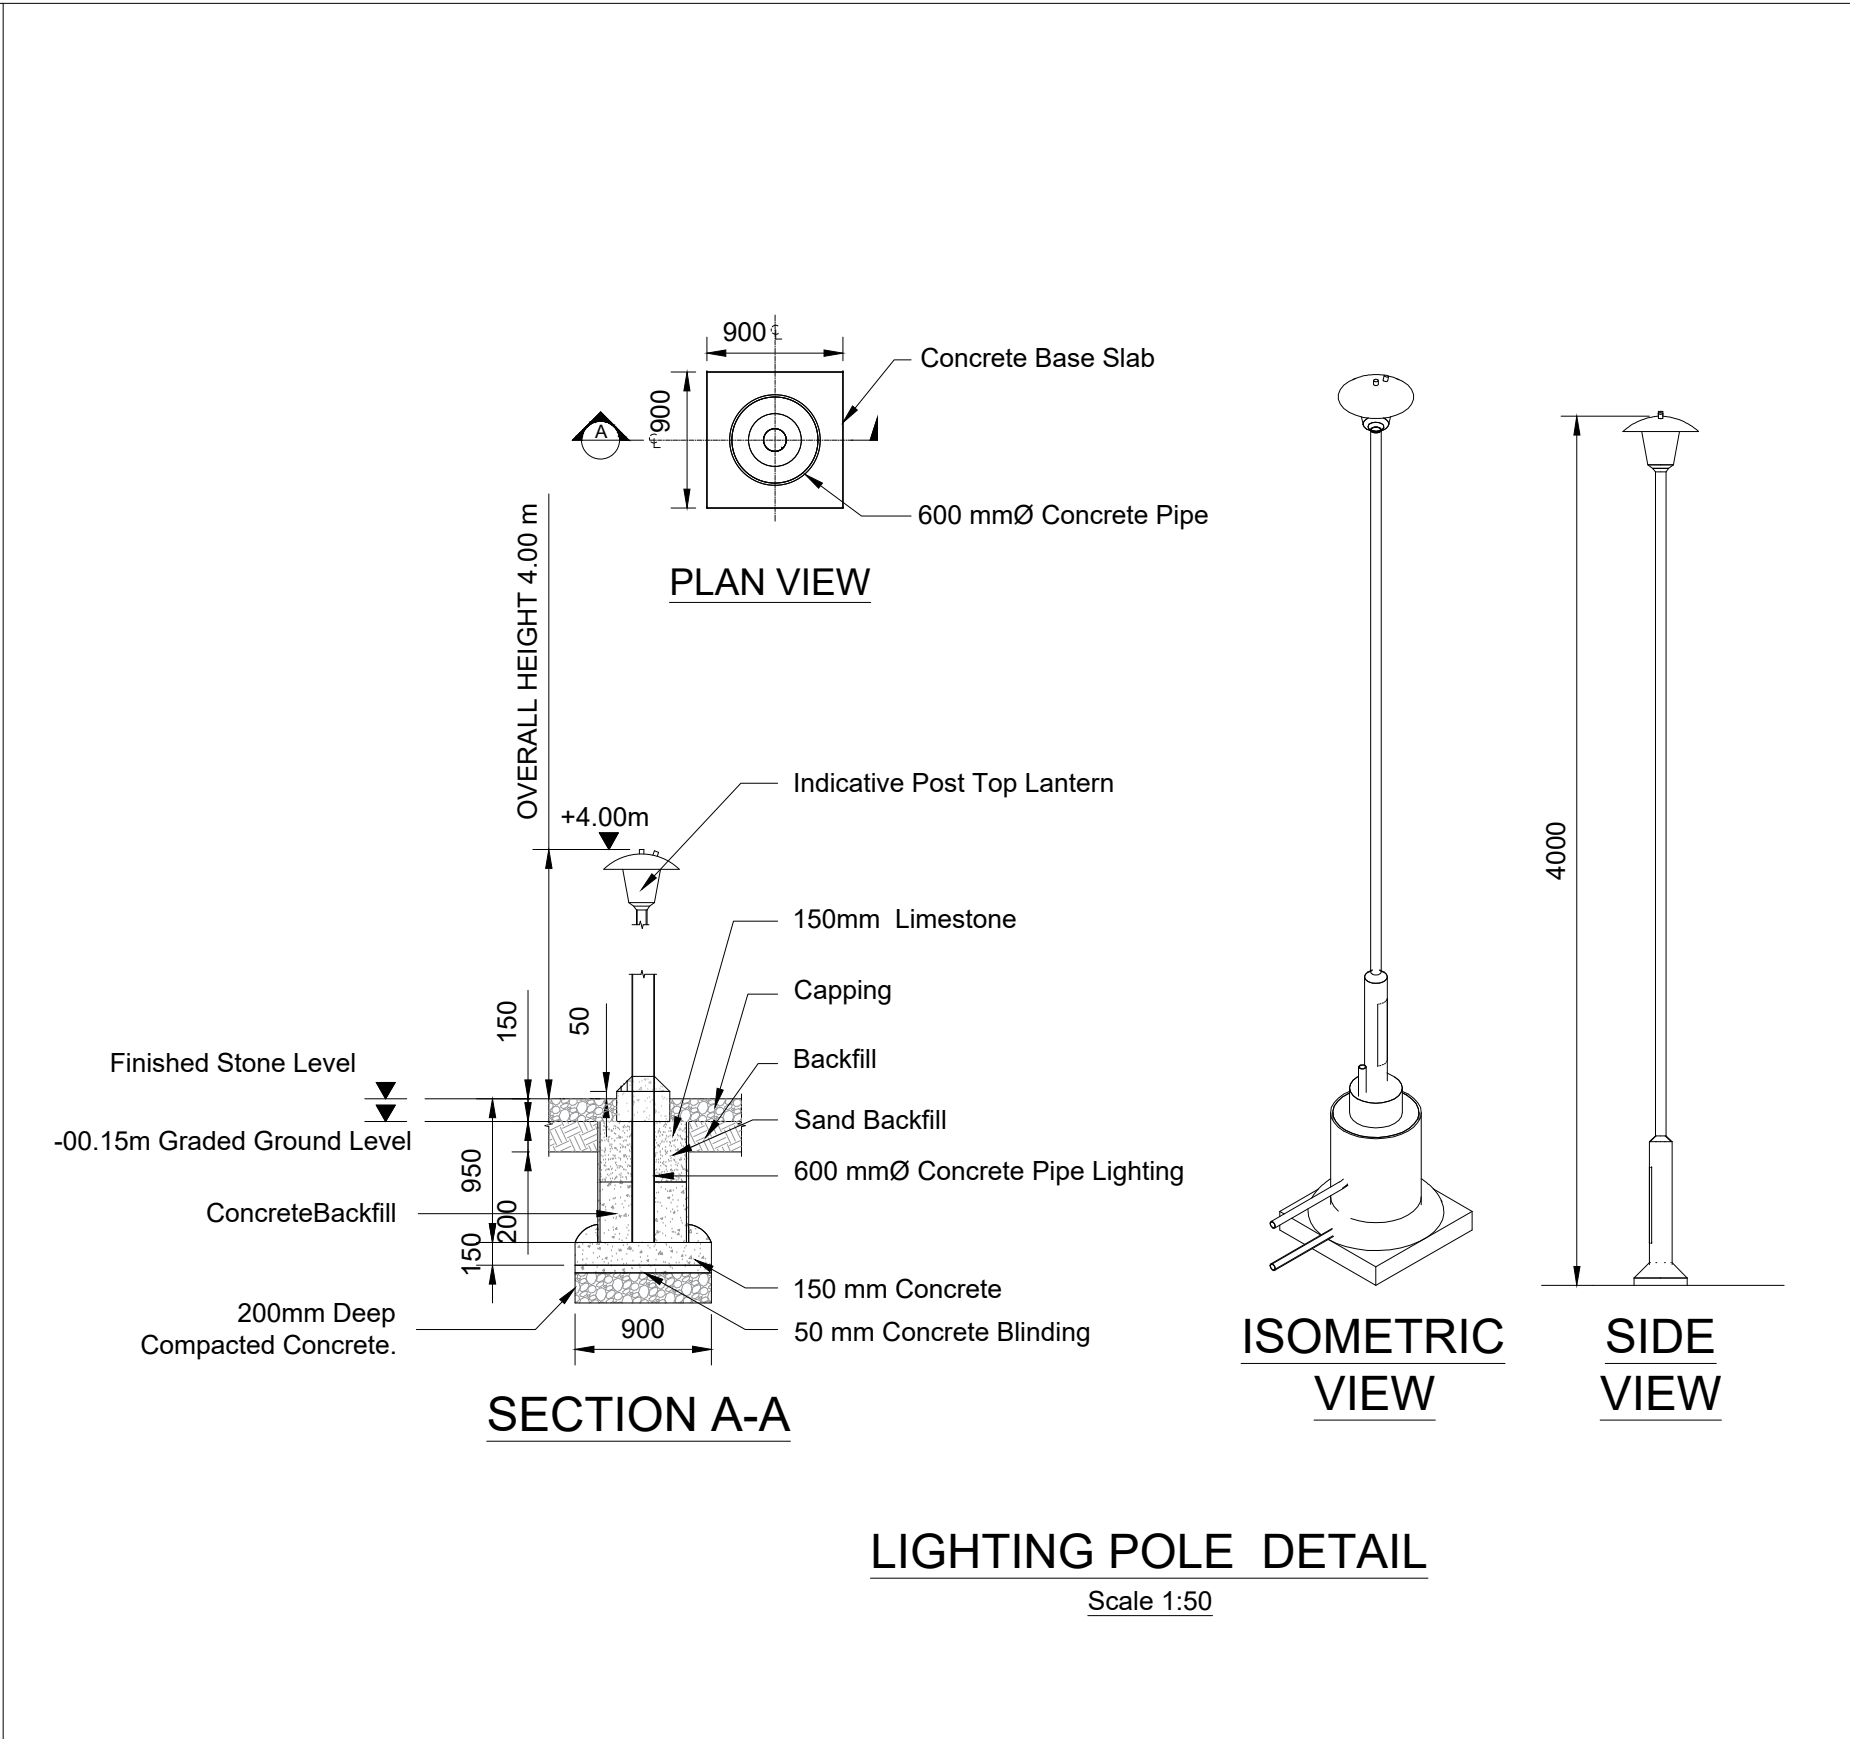


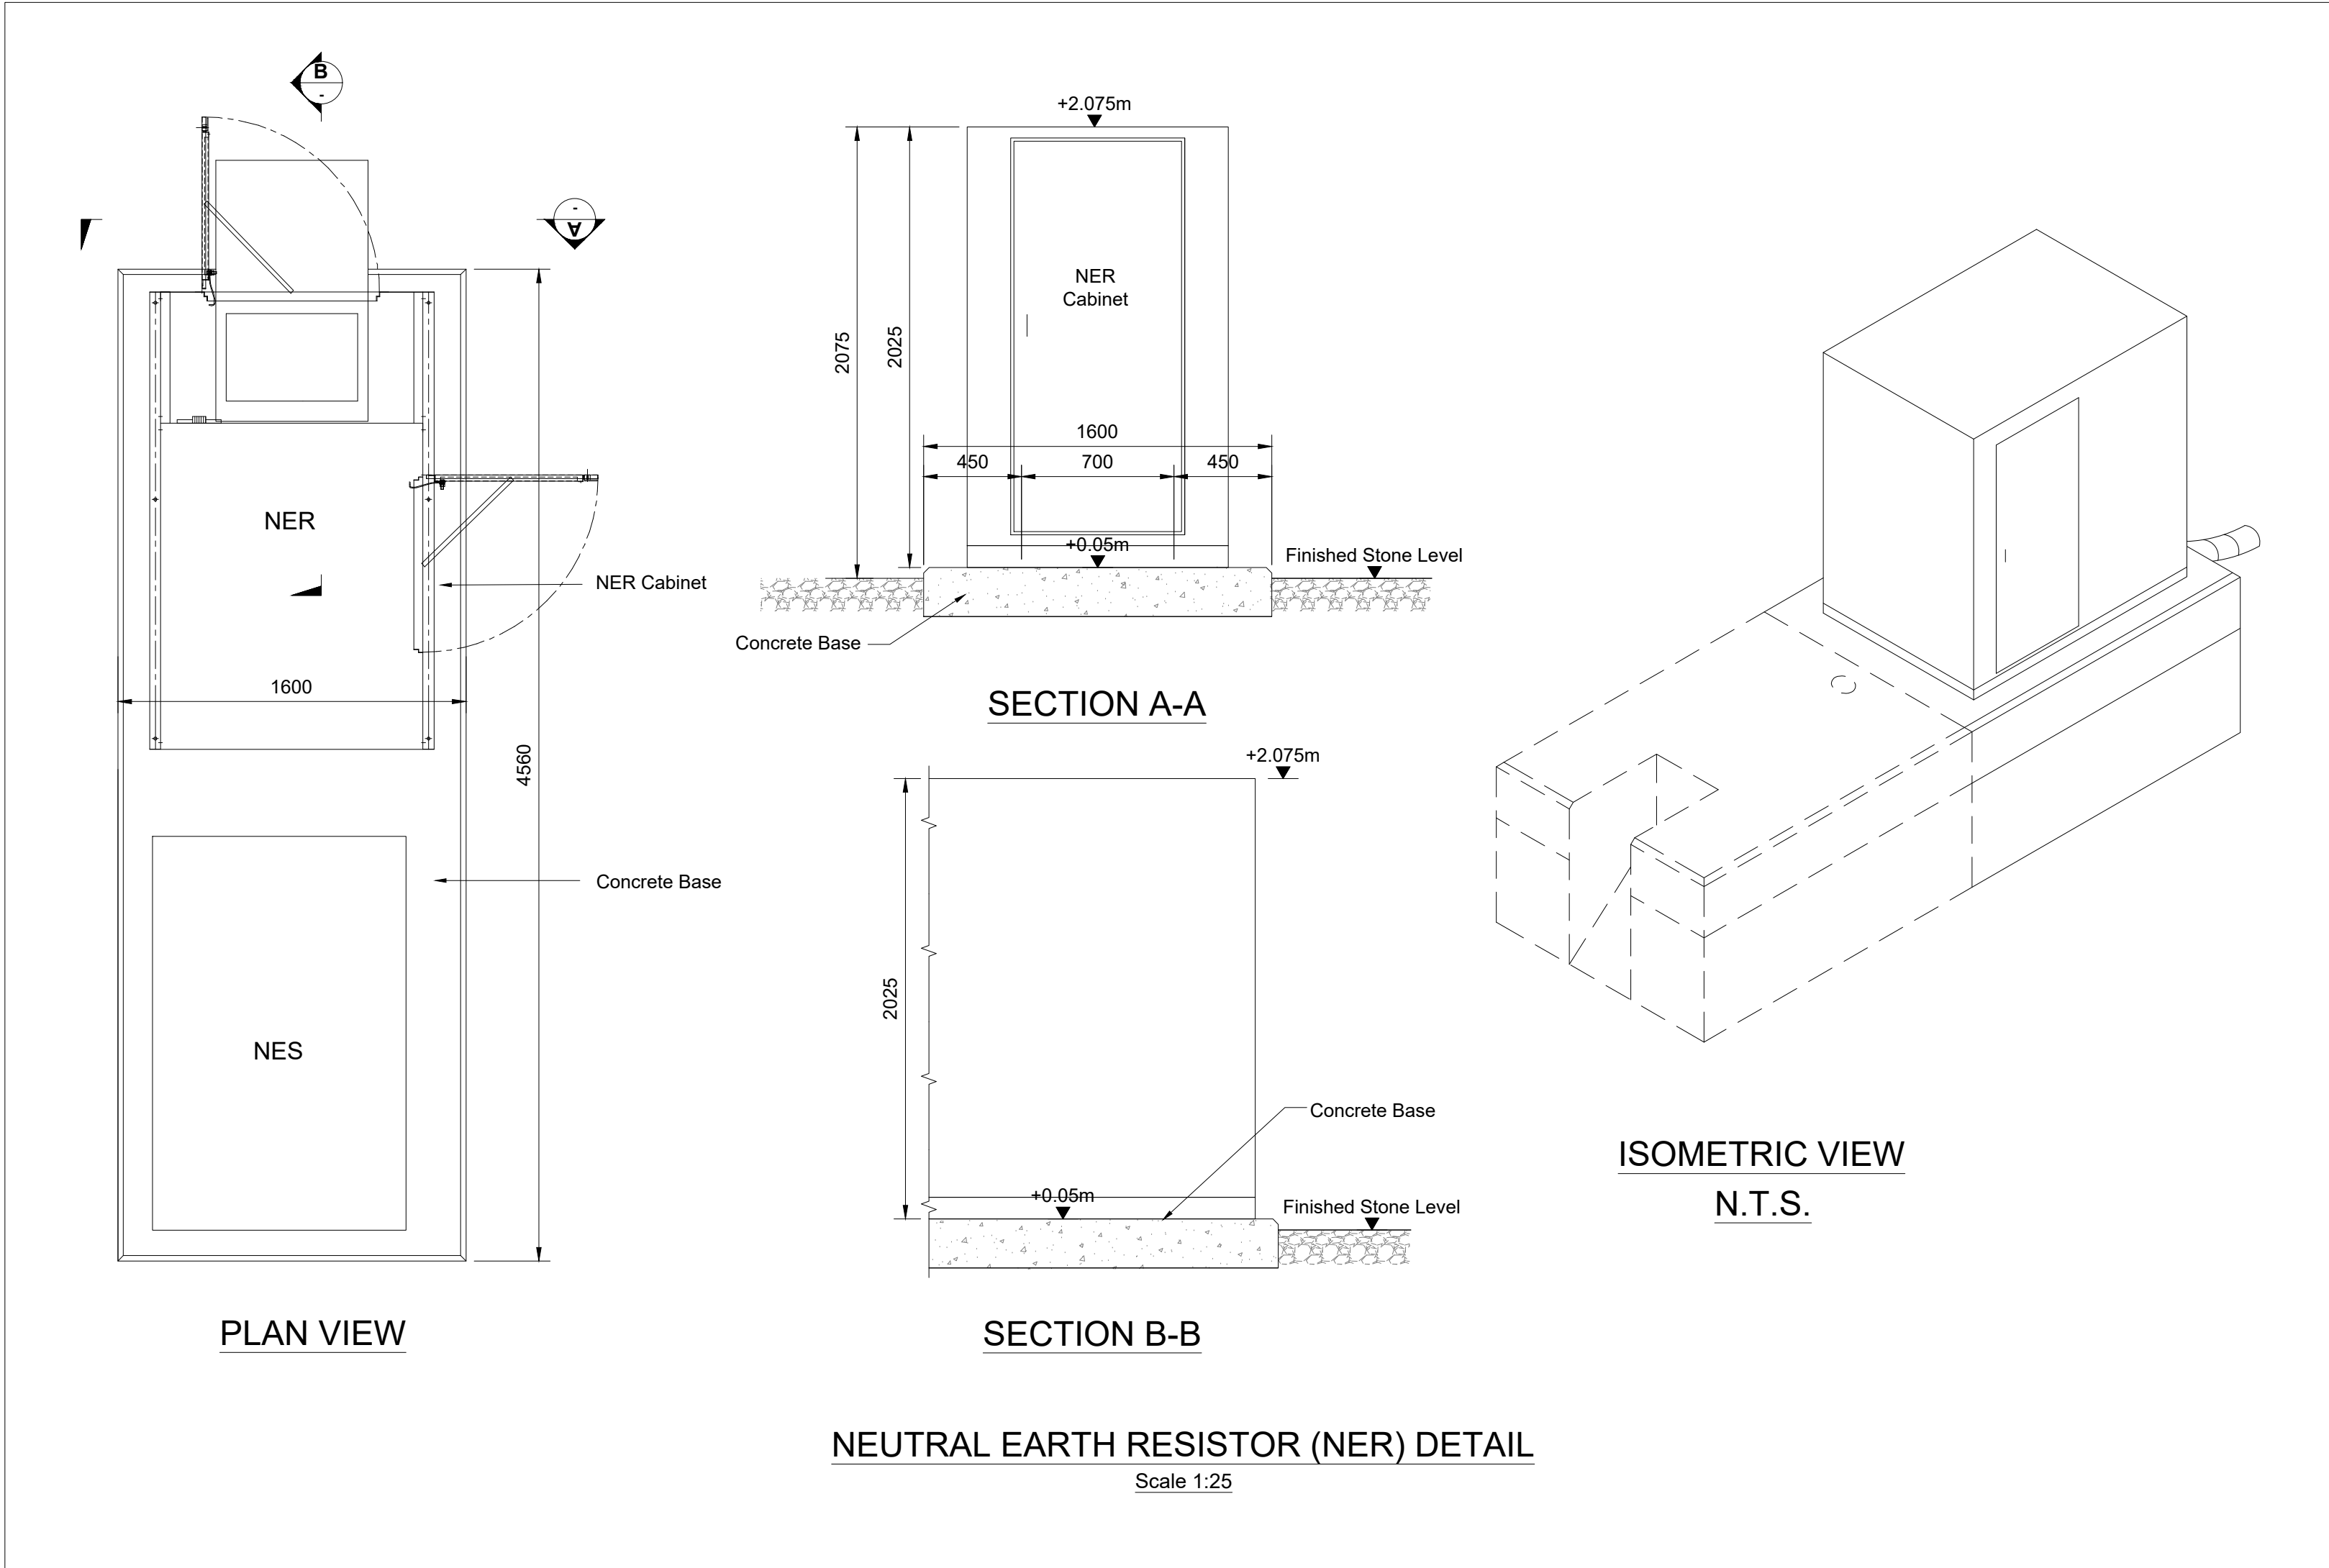



- Notes
- For planning purposes only. Not for construction.
 - All dimensions are in millimetres unless otherwise noted.
 - Levels provided on this drawing are shown relative to finished stone level. For site specific levels, refer to site elevations.

Key to symbols

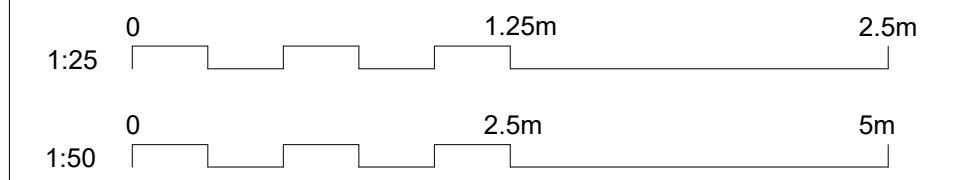

Reference drawings

229101684-MMD-01-XX-DR-C-0120 Site Layout - Key Plan
229101684-MMD-01-XX-DR-C-0130 Contiguous Site Elevations

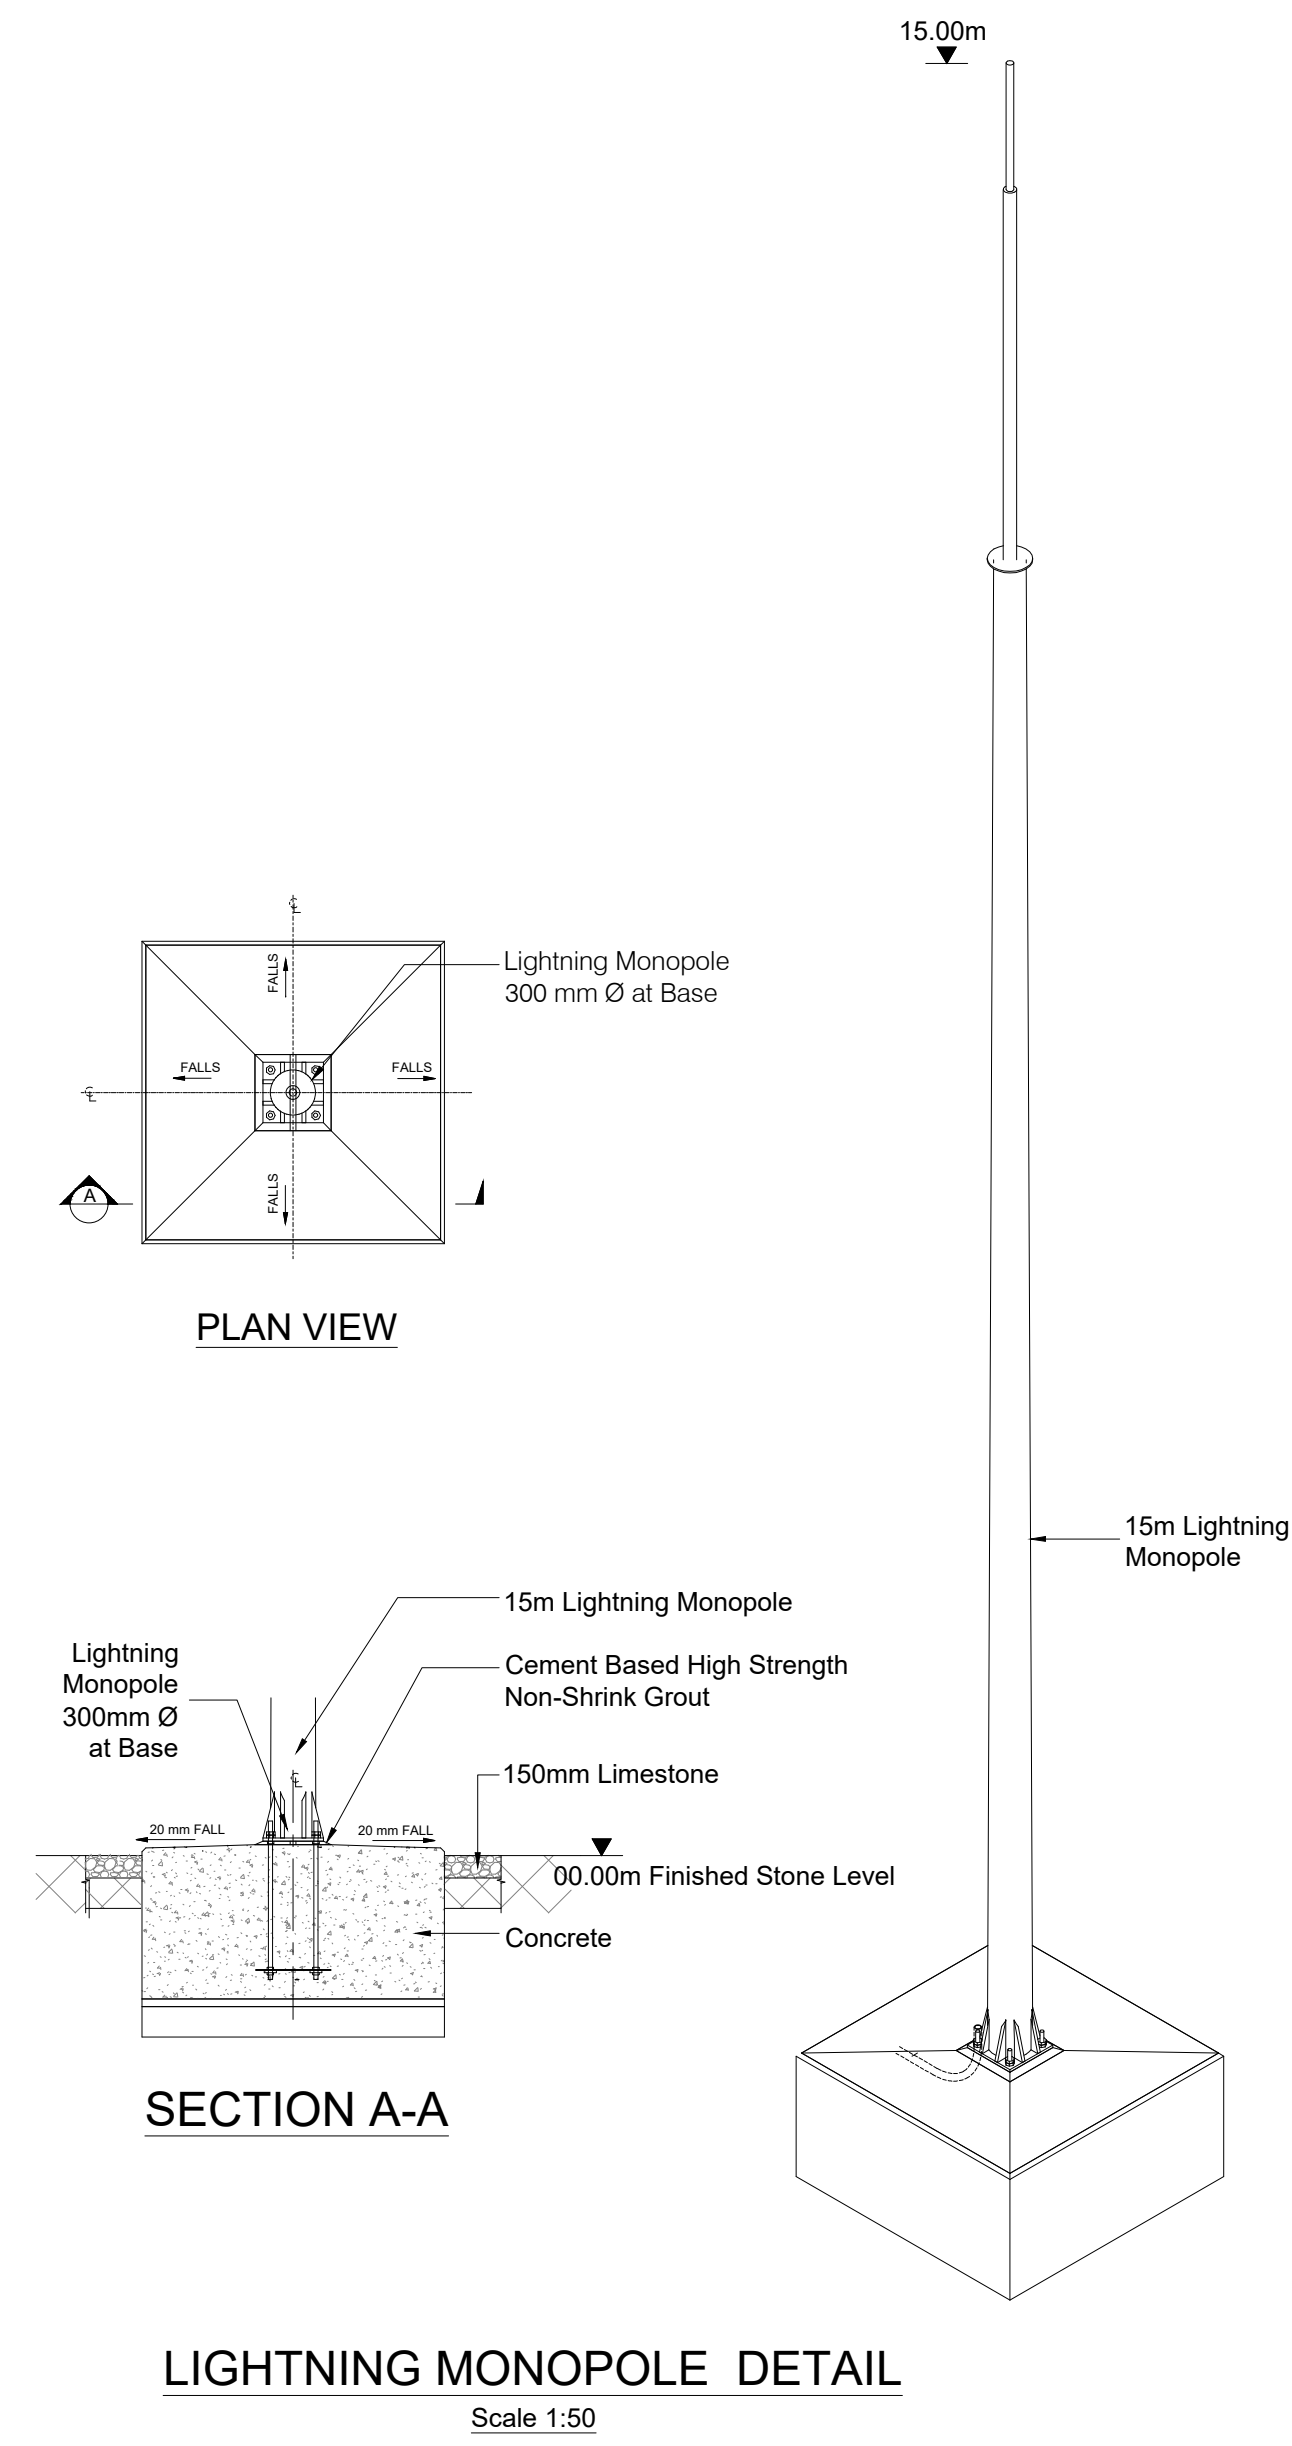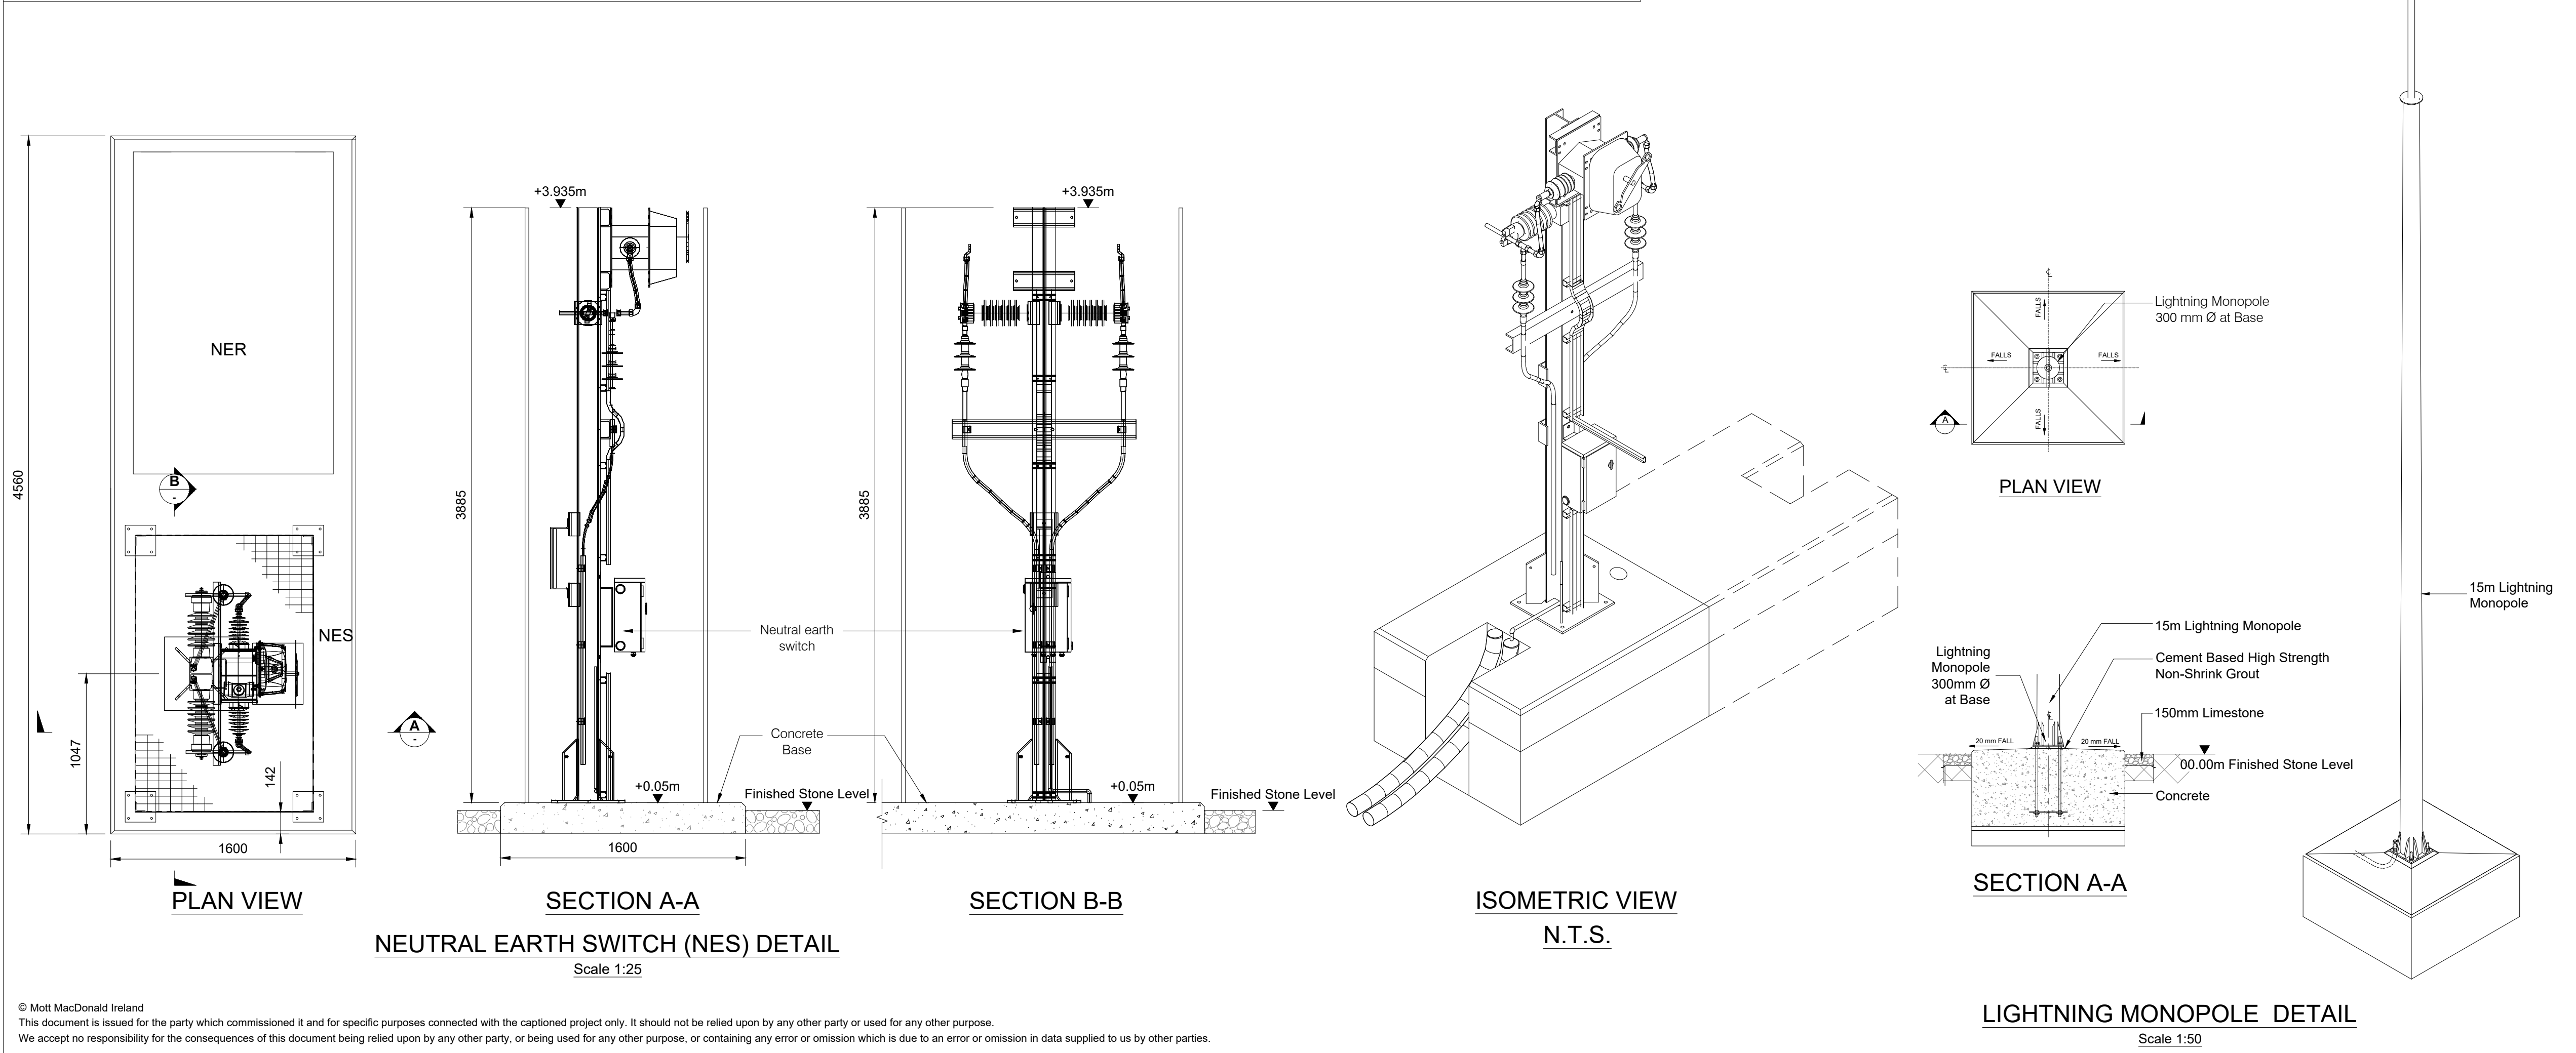

PL1	28/01/2026	SHY	Planning Issue	GR	NR
Rev	Date	Drawn	Description	Ch'k'd	App'd

MOTT MACDONALD

South Block
Rockfield
Dundrum
Dublin 16
Ireland
T +353 (0)1 291 6700
F
W www.mottmac.com

Client



Title
Donore 110 kV Substation
Ancillary Equipment Detail
Sheet 3

Designed	ESB	Eng check	ESB
Drawn	S. Healy	Coordination	A. Sethi
Dwg check	G. Reid	Approved	N. Roche
Scale at A1	Status	Rev	Security
As Shown	APR	PL1	STD
Drawing Number 229101684-MMD-01-XX-DR-C-0167			