


Surveyed 1975-1976
Revised 2009
Levelled 1989

725483

Land Registry Compliant Map




725815

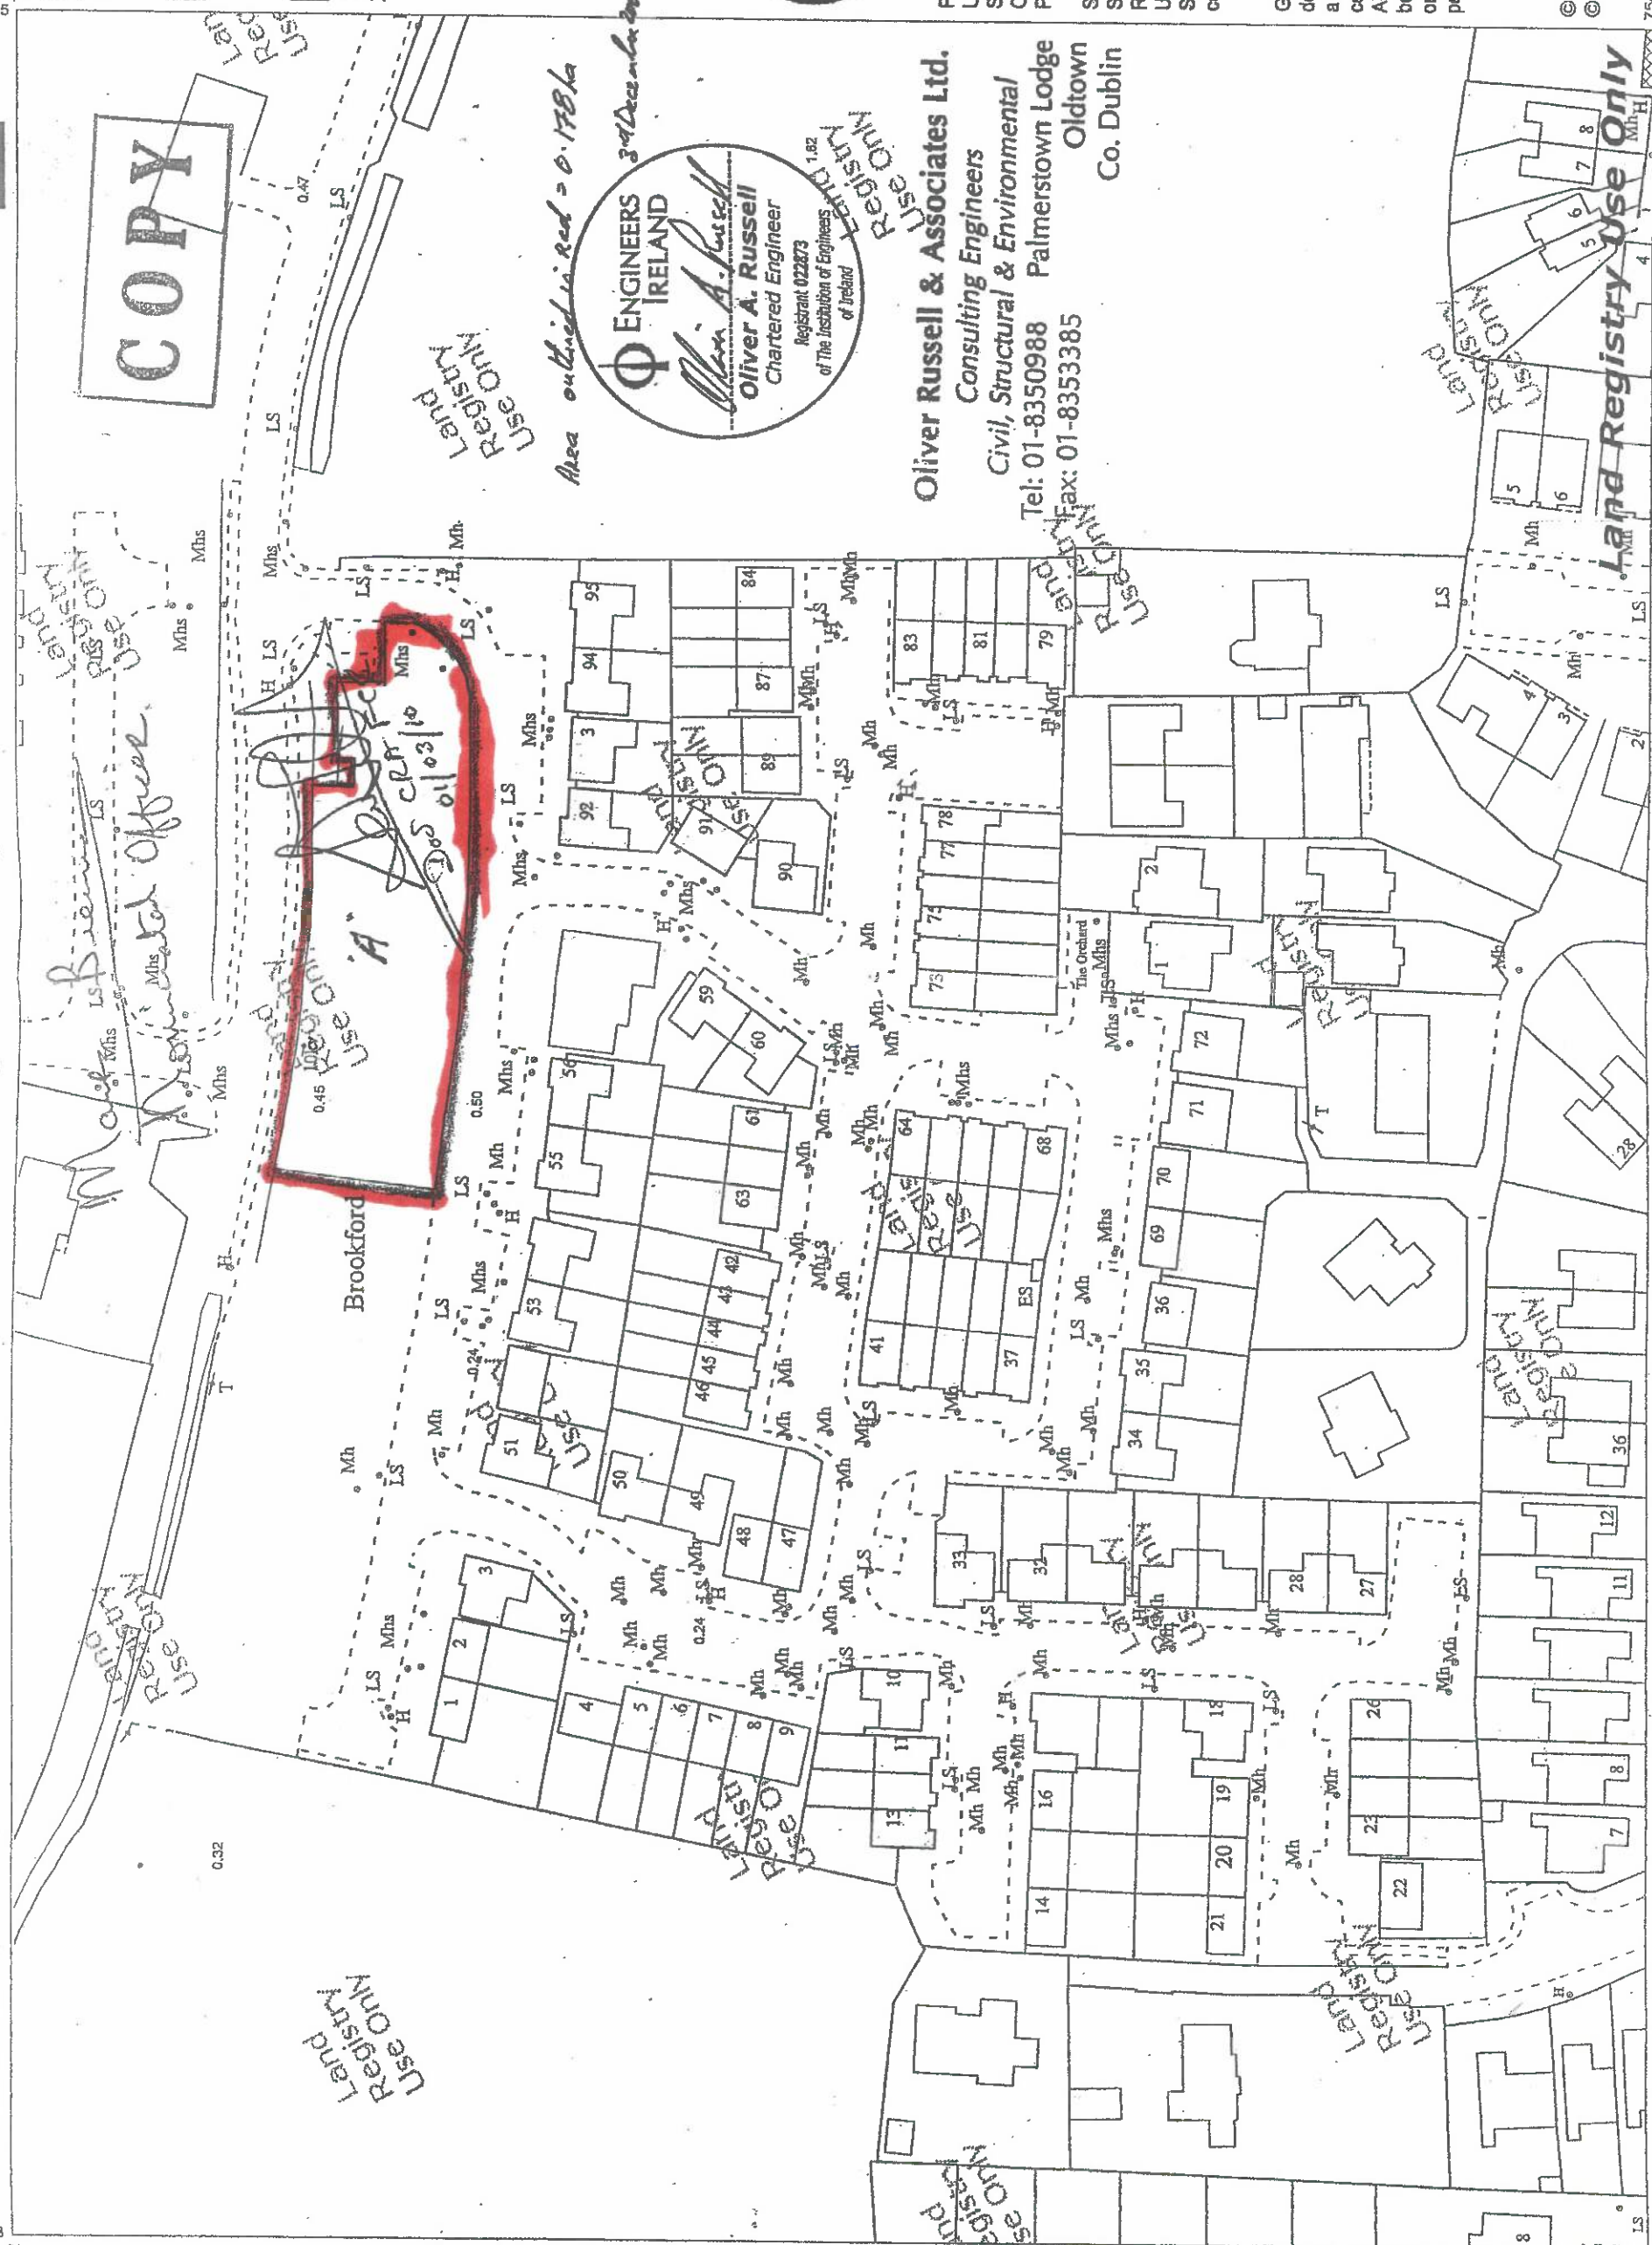

725483

Scale:- 1:1,000
Scála:- 1:1,000

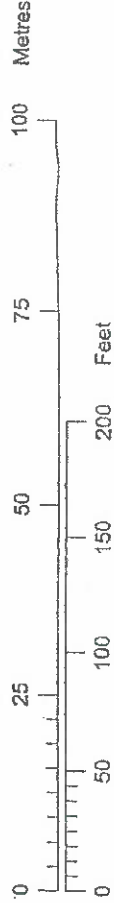

Plot Ref. No. 1386082_1_2
Plot Date 17-NOV-2009

754286

725815

754532

ITM CENTRE PT. COORDS
725649,754409

DESCRIPTION

MAP SHEETS

1:1000
2791-13 2791-12



Produced by AMAP Plot
Unit 3, 1st Floor, Glebe View House, River Mall,
Swords, Co. Dublin
On behalf of Ordnance Survey Ireland,
Phoenix Park, Dublin 8.


Sáraíonn atáirgeadh neamhdáraithe cóipeacht
Stuibréireacht Ordánais Éireann agus
Rialtas na hÉireann.
Unauthorised reproduction infringes Ordnance
Survey Ireland and Government of Ireland
copyright.

Gach cead cosnadh. Ní ceadmhach aon chuid
den fhóisceachán seo a chóipeáil, a atáirgeadh nó
a tharchur in aon fhoirm ná ar aon bhealach gan
cead i scríbhinn roimh ré ó úinéirí an chóipeáir.
All rights reserved. No part of this publication may
be copied, reproduced or transmitted in any form
or by any means without the prior written
permission of the copyright owners.

© Suirbhéireacht Ordánais Éireann, 2009
© Ordnance Survey Ireland, 2009

Land Registry Use Only

Area outlined in Red = 0.178ha
3rd December 2009

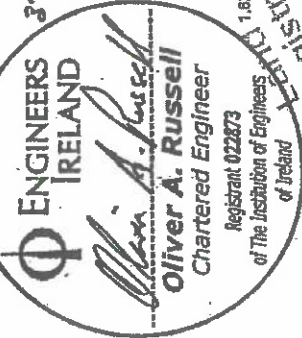

Oliver Russell & Associates Ltd.
Consulting Engineers
Civil, Structural & Environmental
Palmerstown Lodge
Oldtown
Co. Dublin
Tel: 01-8350988
Fax: 01-8353385

Land Registry Use Only