

N 754630 E 725880




PARKS & HERITAGE PROPERTIES DIVISION,
SURVEY / MAPPING UNIT
Senior Parks Superintendent Kevin J. Halpenny

Comhairle Contae Fhine Gall
Fingal County Council


THIS MAP IS PREPARED BY FINGAL
COUNTY COUNCIL FROM AN OSI
DIGITAL MAP BASE AND COMPLIES
WITH PRA MAPPING REGULATIONS

NOTE: SITE REFERRED TO IS "OUTLINED" IN RED.
NON OSI DETAIL OR PRA DETAIL
WHERE APPLICABLE, IS SHOWN COLOURED GREEN.

O.S.i. Sheet No.: 2791_13
Scale - 1:1000 Area: 0.186 Ha. (0.460 Ac.)

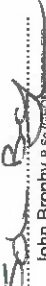SIGNED 
John Brophy *as a Licensed Surveyor*
Land Surveyor

PARKS INDEX No.: 5020 DOD/BS/1/10 DATE: 22/03/2013
Ordnance Survey Ireland. All rights reserved. Licence number 2008/10/CMA Fingal County Council

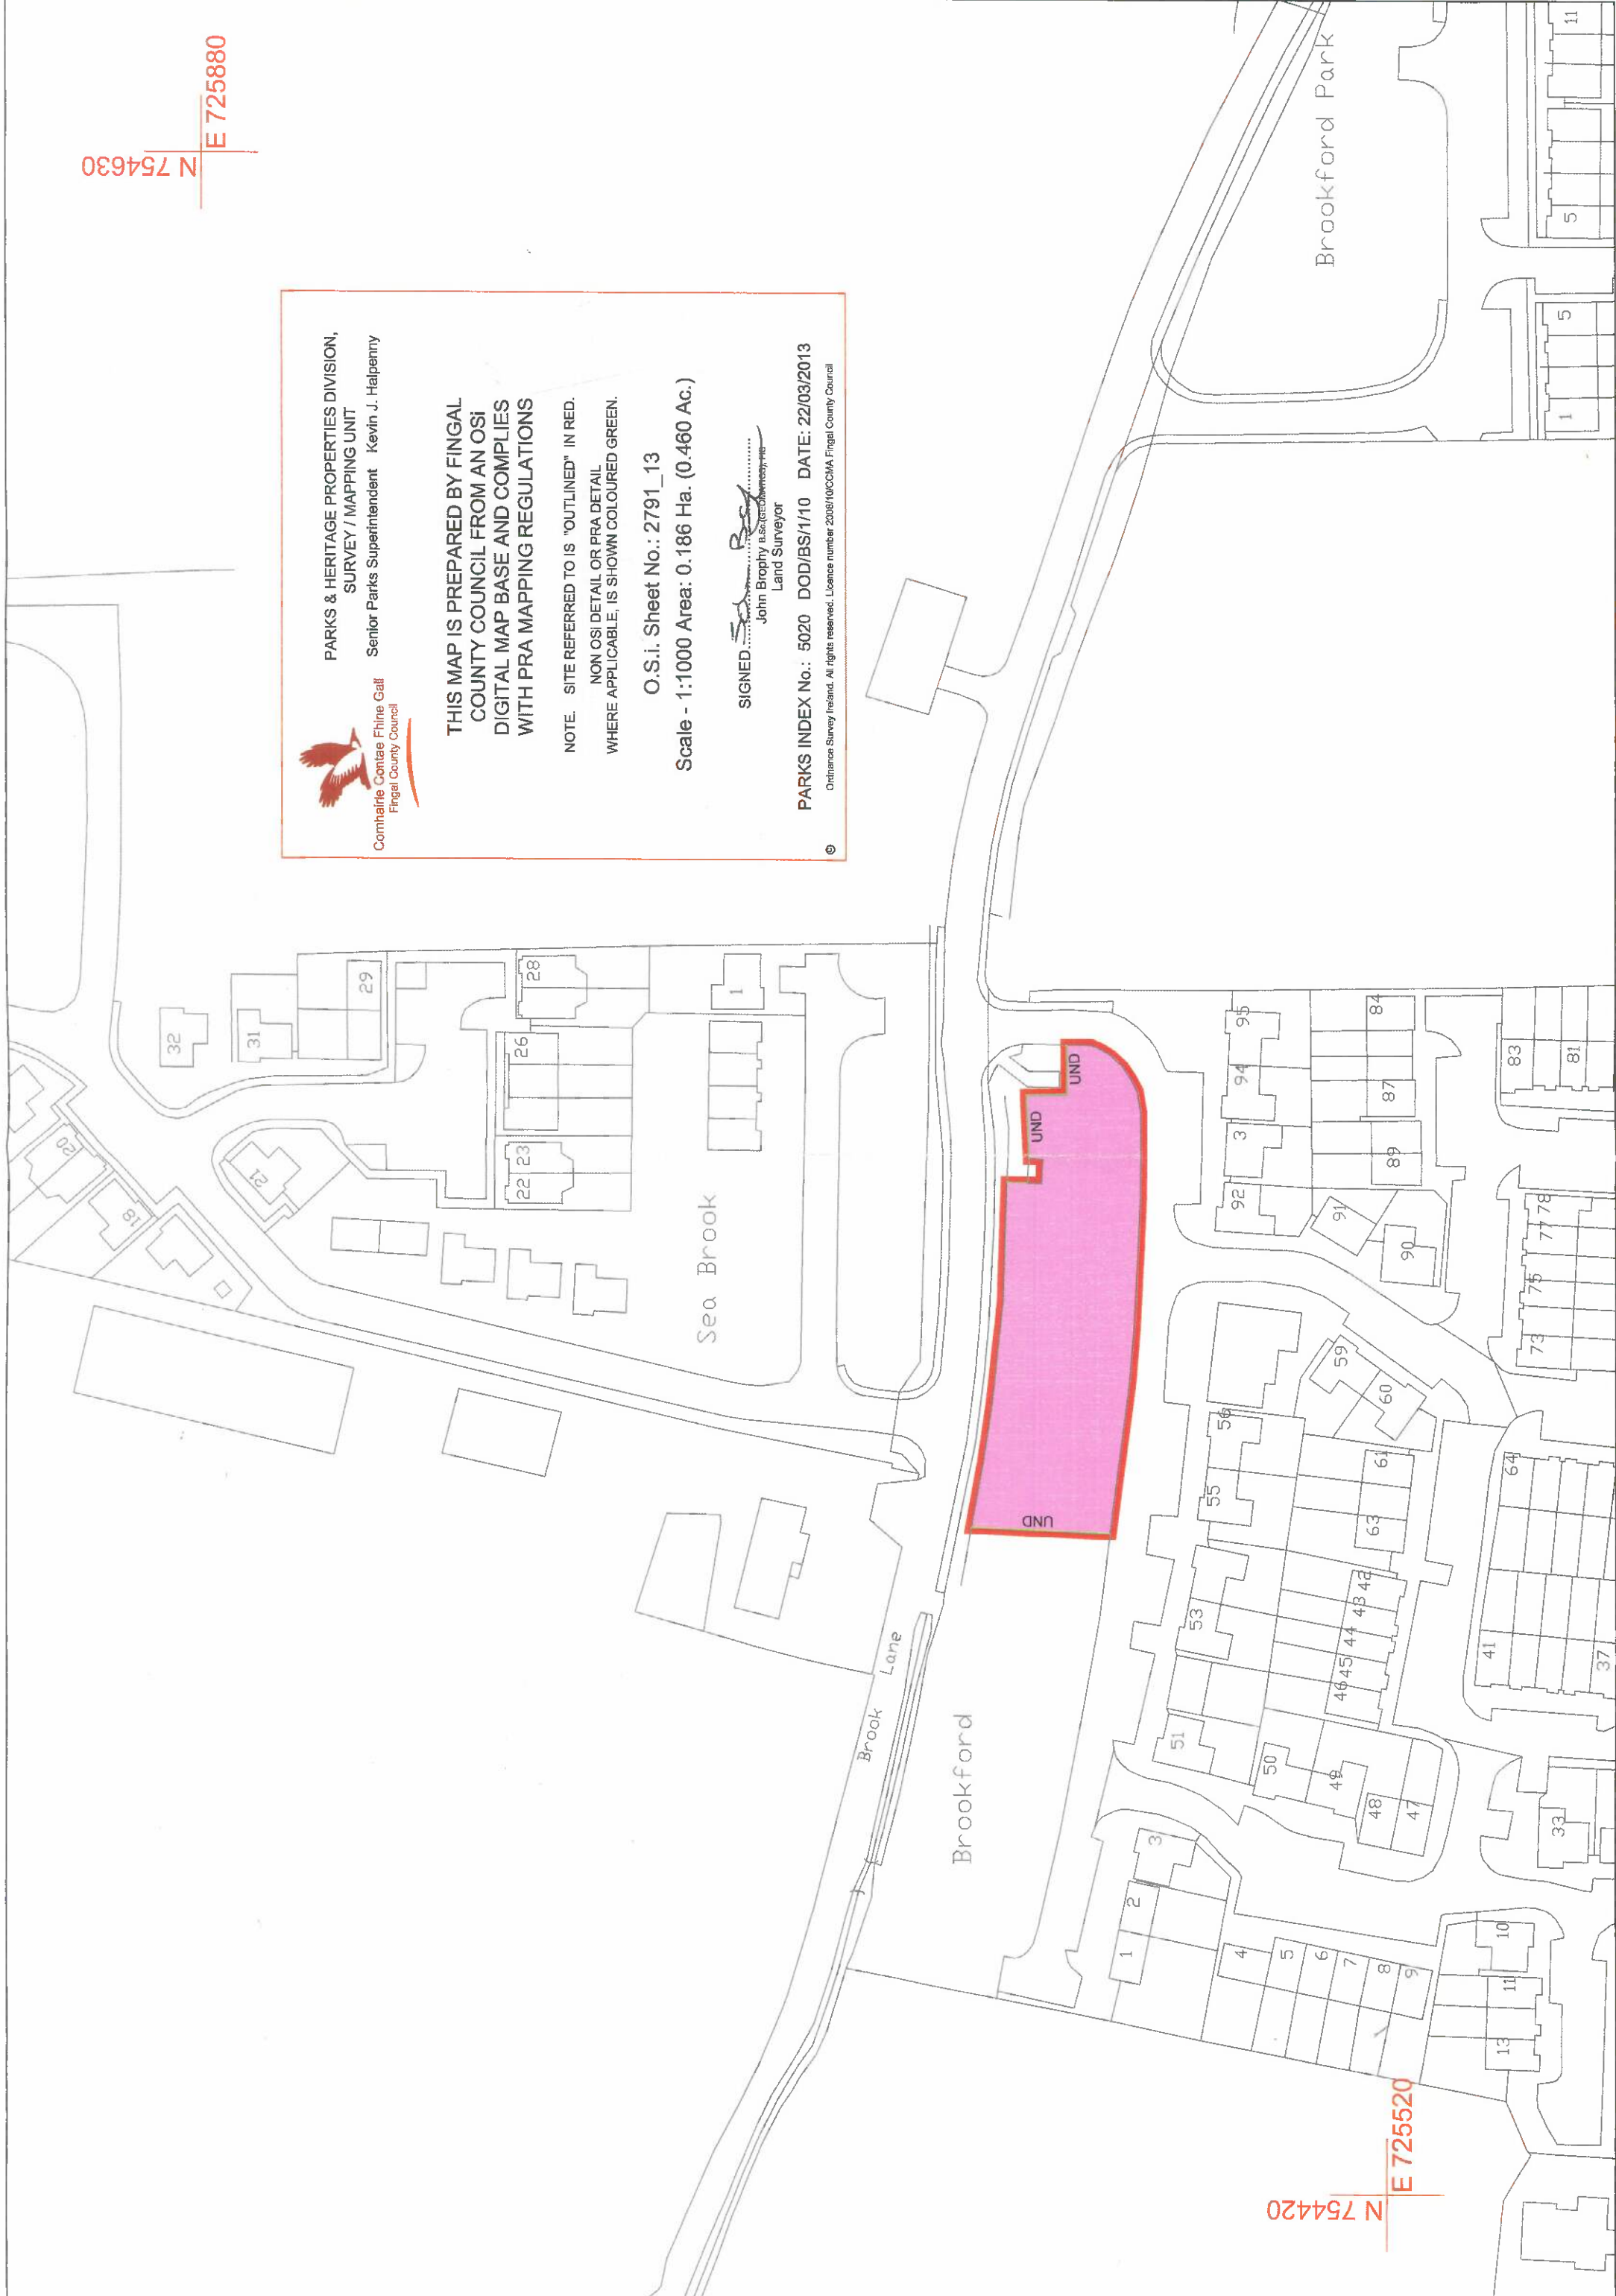

N 754420 E 725520